





FLOORPLAN

 

ROOF PLAN

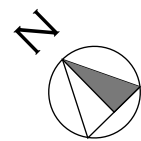

MR KHAN
79 CHEYNE WALK
SOUTHGATE
LONDON
N21 1DD



PROPOSED
GARDEN ROOM /
HOME GYM

INFRAME
GARDEN ROOMS

THE BRIDGE WORKSPACE
7B PARKSHOT
RICHMOND
SURREY
TW9 2RD

DM 302
SHEET 1 OF 4

SCALE 1:50 [A3]
DATE: 21.11.23

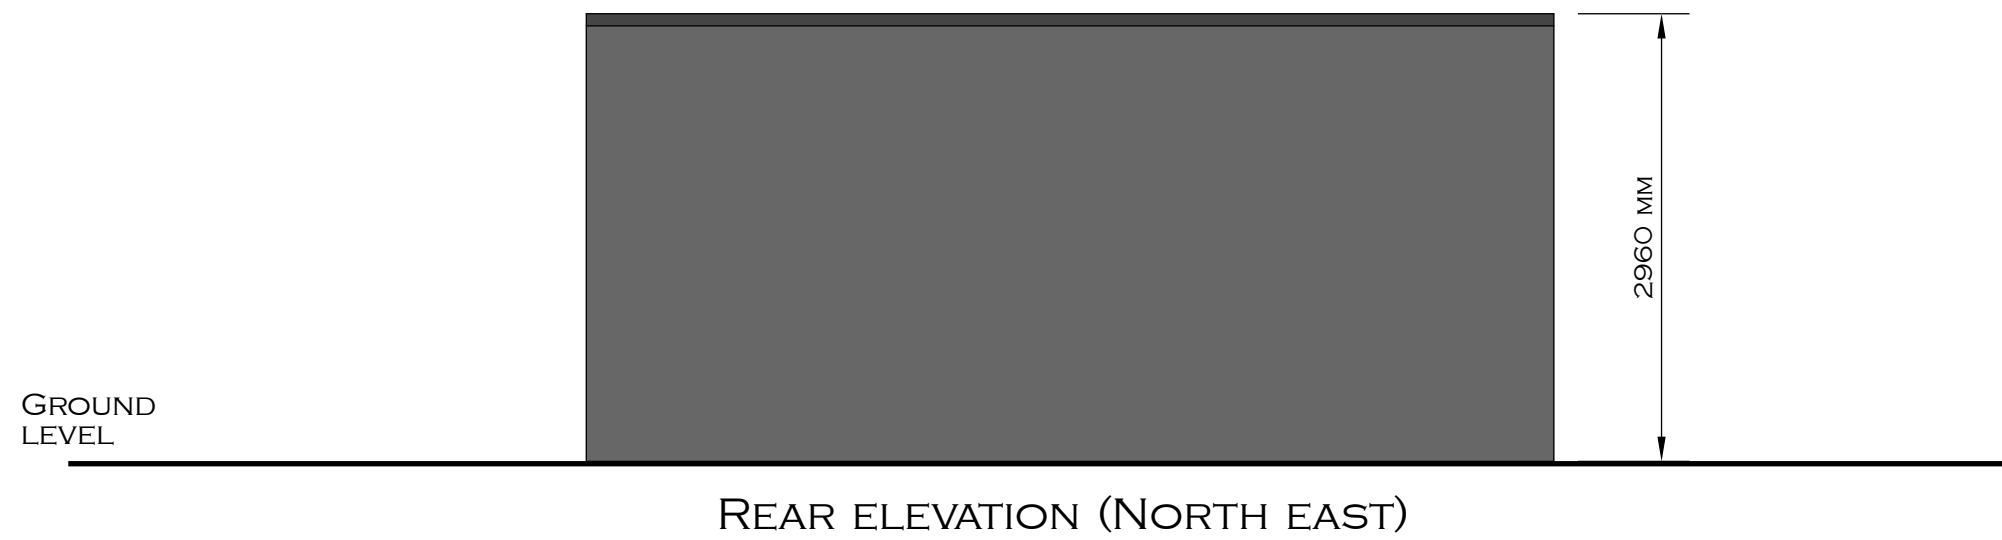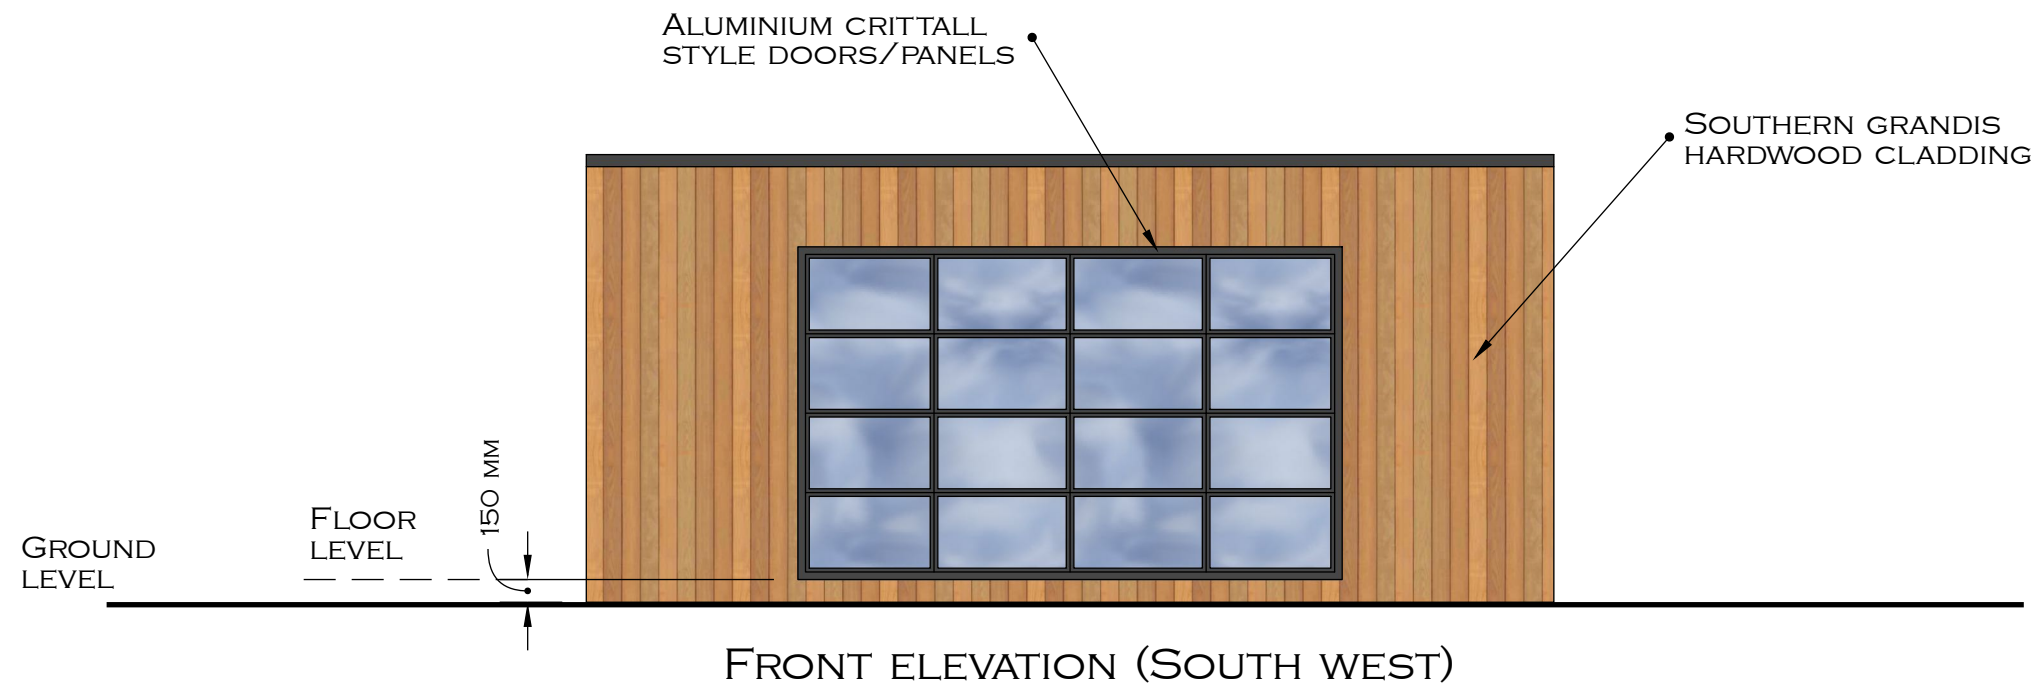

MR KHAN
 79 CHEYNE WALK
 SOUTHGATE
 LONDON
 N21 1DD


PROPOSED
 GARDEN ROOM /
 HOME GYM



THE BRIDGE WORKSPACE
 7B PARKSHOT
 RICHMOND
 SURREY
 TW9 2RD

DM 302
 SHEET 2 OF 4

SCALE 1:50 [A3]
 DATE: 21.11.23

 


MR KHAN
79 CHEYNE WALK
SOUTHGATE
LONDON
N21 1DD

PROPOSED
GARDEN ROOM /
HOME GYM




THE BRIDGE WORKSPACE
7B PARKSHOT
RICHMOND
SURREY
TW9 2RD

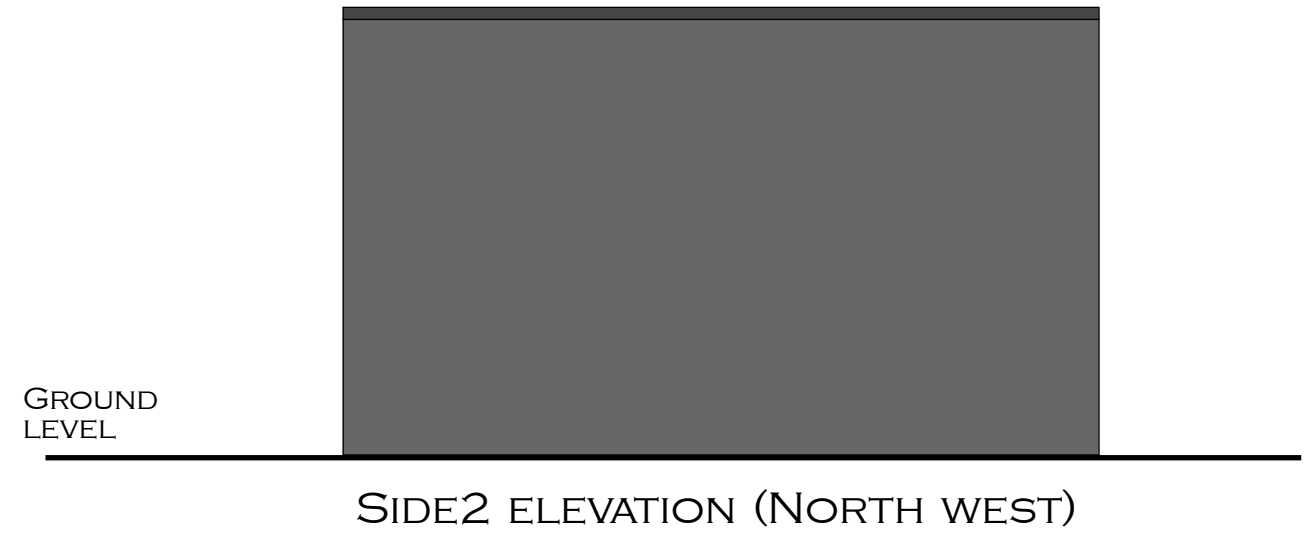

DM 302
SHEET 3 OF 4

SCALE 1:50 [A3]
DATE: 21.11.23

 

MR KHAN
79 CHEYNE WALK
SOUTHGATE
LONDON
N21 1DD


PROPOSED
GARDEN ROOM /
HOME GYM



THE BRIDGE WORKSPACE
7B PARKSHOT
RICHMOND
SURREY
TW9 2RD

DM 302
SHEET 4 OF 4

SCALE 1:50 [A3]
DATE: 21.11.23

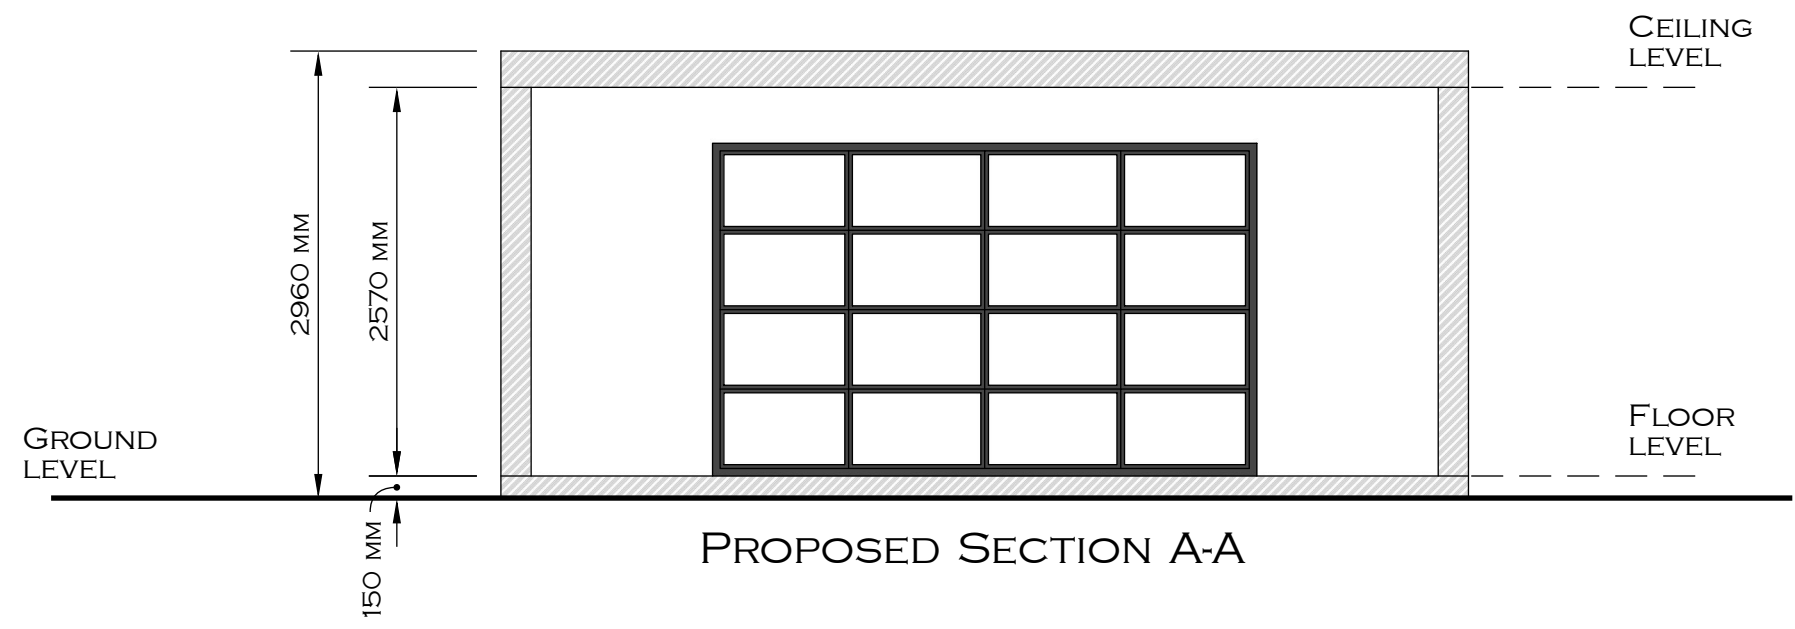

PROPOSED SECTION A-A

