


[02] PROPOSED ROOF PLAN


1:100 @ A1

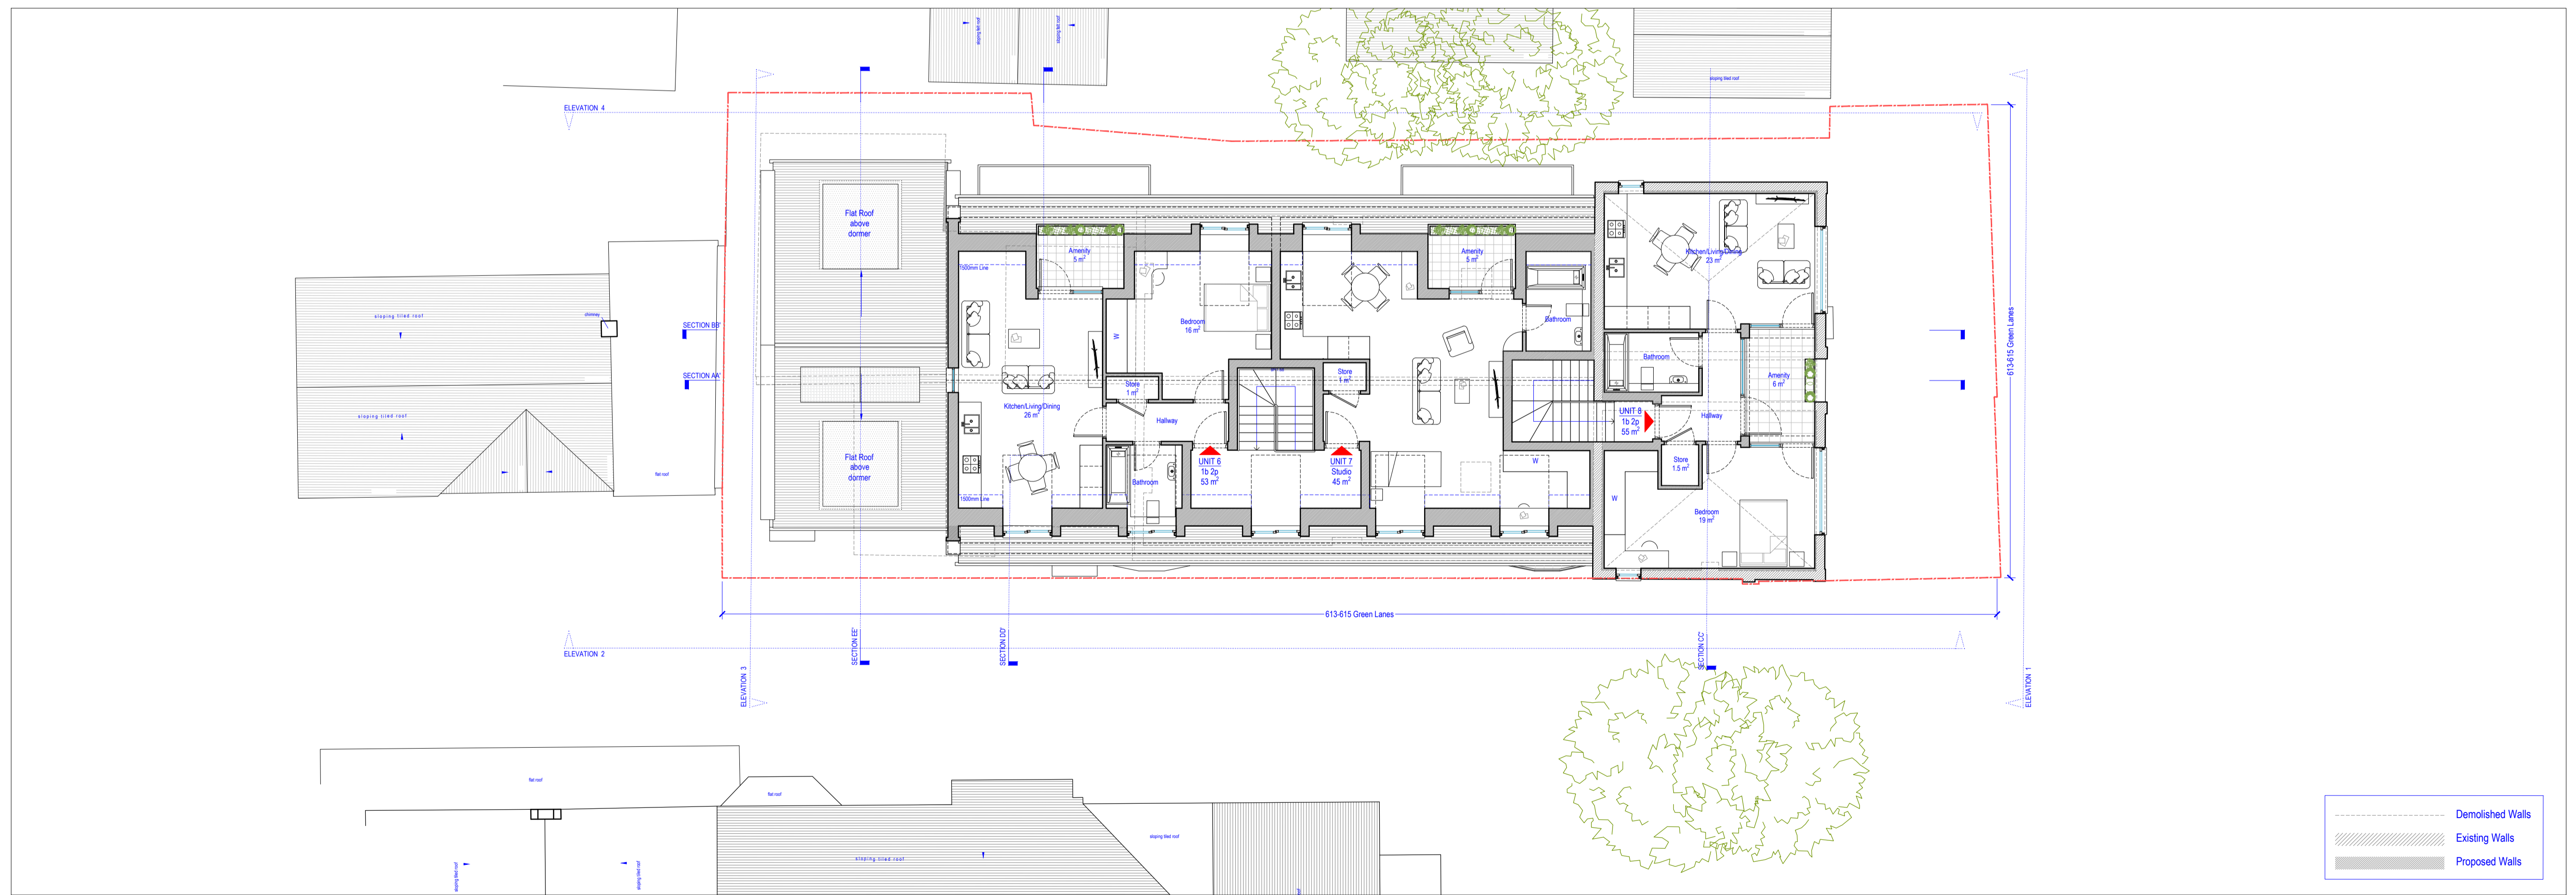

[01] PROPOSED SECOND FLOOR PLAN

1:100 @ A1

NOTE:  
DO NOT SCALE FROM DRAWINGS - EXCEPT FOR PLANNING PURPOSES.  
ALL DISCREPANCIES TO BE REPORTED TO ARCHITECT IMMEDIATELY.  
ALL DIMENSIONS TO BE VERIFIED BY CONTRACTOR ON SITE PRIOR TO THE COMMENCEMENT OF ANY WORKS.

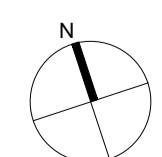

P1 15/11/22 Pre planning application issue  
P2 01/12/23 Full Planning Application Issue

**VIVENDI ARCHITECTS LTD**  
Unit E3U, Bounds Green Industrial Estate, Ringway, London N11 2UD  
Tel/Fax: +44 (0)20 3232 4000 - email: info@vivendiarchitects.com  
© Vivendi Architects Limited 2023  
All rights reserved, including but not limited to The Copyright, Design and Patents Act 1988

CLIENT  
**Mr. P. Joannou**

DRAWN SM	STATUS PLA
CHECKED PK	SCALE AT A1: 1:100
ISSUED BY PK	REVISION: P2
JOB AND DRAWING NO: 1849-P02-01	

ISO-A1  
DRAWING TITLE  
Proposed Second and Roof Plan