


[02] EXISTING ROOF PLAN


1:100 @ A1

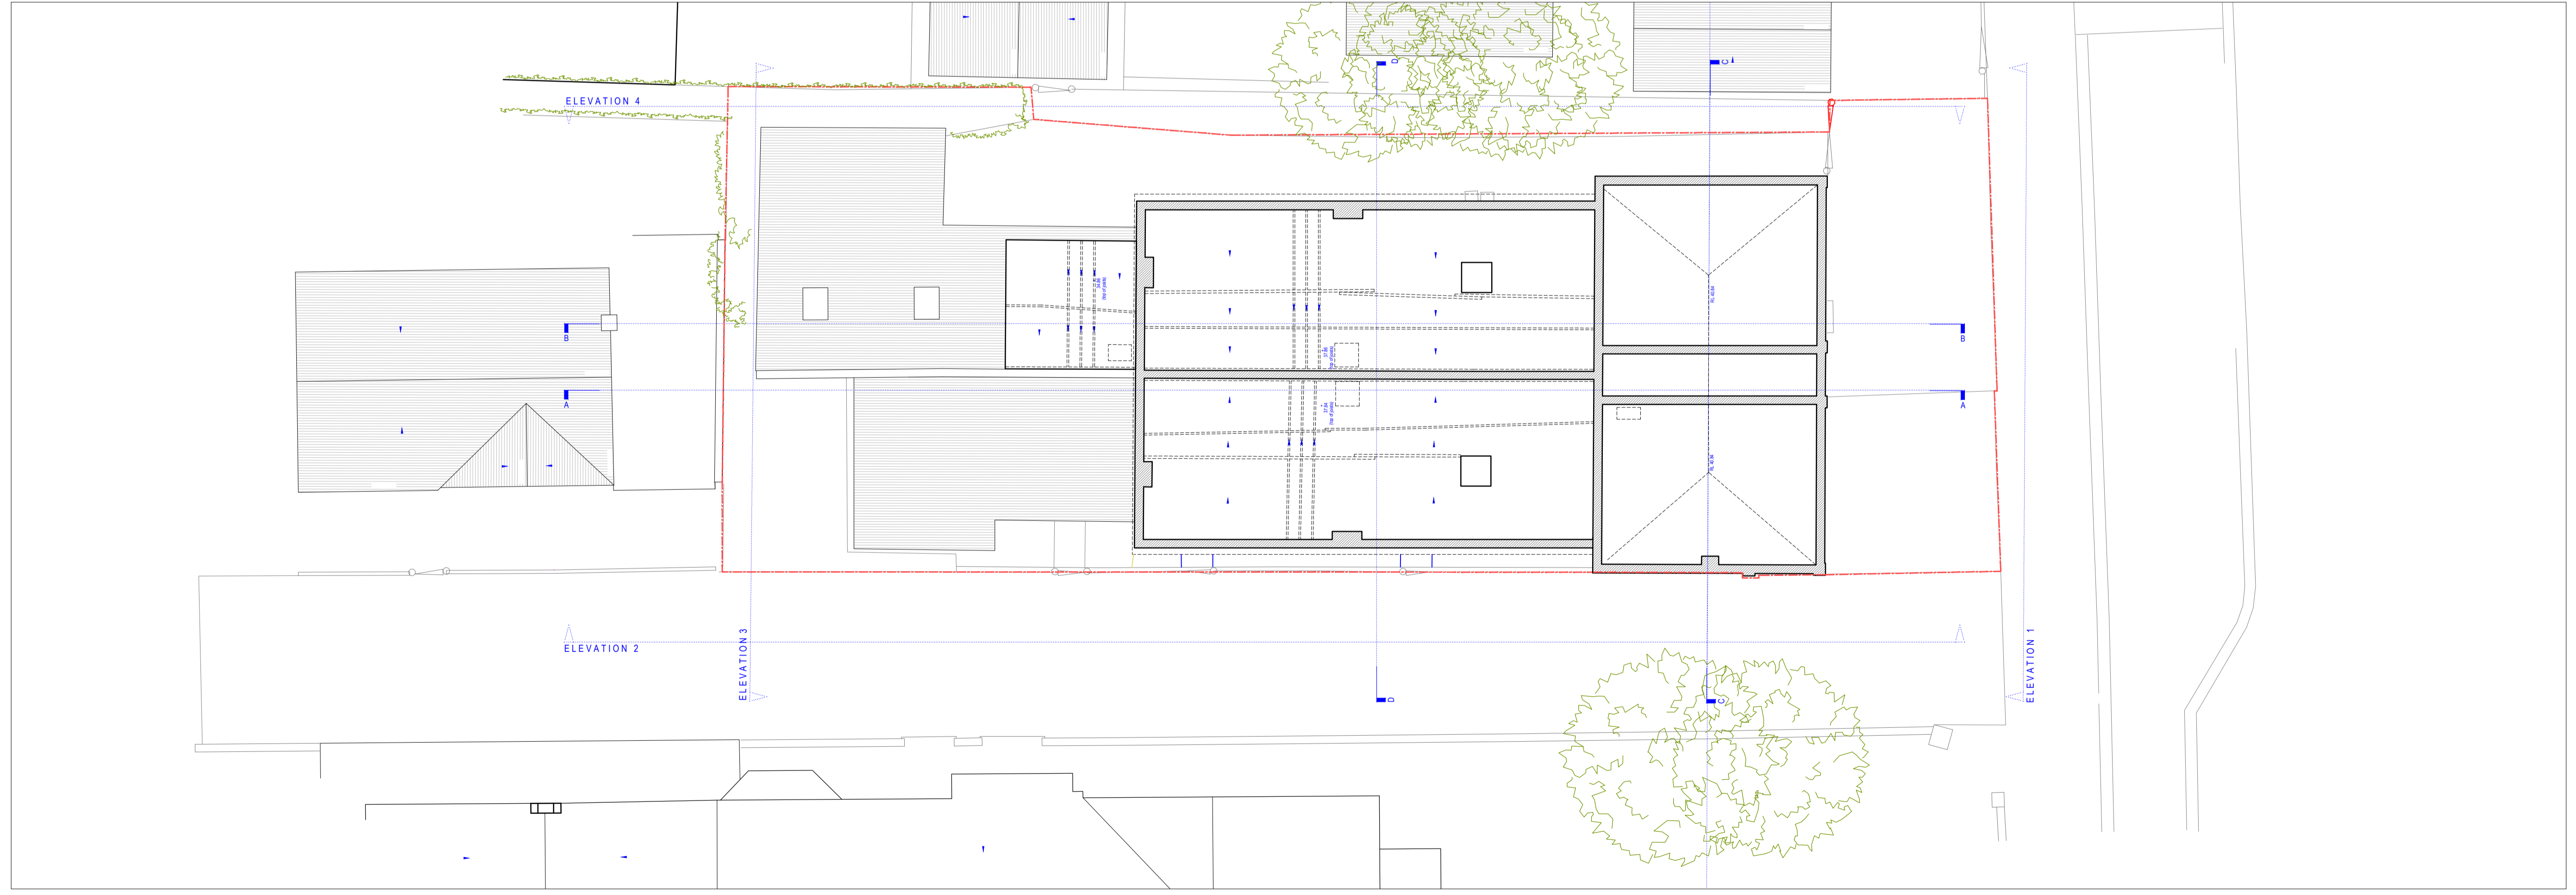

[01] EXISTING SECOND FLOOR / LOFT PLAN

1:100 @ A1

NOTE:
DO NOT SCALE FROM DRAWINGS - EXCEPT FOR PLANNING PURPOSES.
ALL DISCREPANCIES TO BE REPORTED TO ARCHITECT IMMEDIATELY.
ALL DIMENSIONS TO BE VERIFIED BY CONTRACTOR ON SITE PRIOR TO THE COMMENCEMENT OF ANY WORKS.

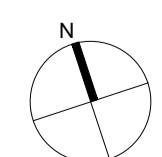

P1 15/11/22 Pre planning application issue
P2 01/12/23 Full Planning Application Issue

VIVENDI ARCHITECTS LTD
Unit E3U, Bounds Green Industrial Estate, Ringway, London N11 2UD
Tel/Fax: +44 (0)20 3232 4000 - email: info@vivendiarchitects.com
© Vivendi 2023. All rights reserved. Including but not limited to The Copyright, Designs and Patents Act 1988.
613-615 Green Lanes, Palmers Green, London N13 4EP
Existing Second Floor / Loft and Roof Plans

CLIENT
Mr. P. Joannou

DRAWN SM	STATUS PLA
CHECKED PK	SCALE AT A1: 1:100
ISSUED BY PK	REVISION: P2
JOB AND DRAWING NO: 1849-E02-01	