

**A - Hedges:**

Symphoricarpos x doorenbosii 'White Hedge'



Pieris japonica 'Mountain Fire'



Hebe 'great orme'



Pachysandra terminalis



Chaenomeles speciosa



Osmanthus burkwoodii



**B - Shrubs:**

Pieris japonica 'Flaming Silver'



Pieris japonica 'Mountain Fire'



Cotinus coggygria 'Royal Purple'



Choisya ternata 'Sundance'



Euphorbia polychroma



Hydrangea 'Mariesii Perfecta'



Mahonia Owakensis



**C - Flower beds:**

Anemone nemorosa 'Aleni'



Galanthus nivalis 'Vridapice'



Skimmia japonica 'Rubella'



Camellia japonica 'Nobilissima'



Ceanothus Concha



**KEY:**

**P1 FRONT COURT ALONG GREEN LANES**

173x173x60 Hydropave Fusion Duo Permeable granite aggregate paving blocks on open grade course.

Color: 70% Graphite Grey, 30% Silver



**P2 RESIDENTIAL GARDENS AND FOOTPATHS**

300x150x100 City Pave VSS textured granite aggregate paving blocks on closed-grade course.

Color: 100% Silver(stack)



**K1 KERB EDGING ALONG LYTTON AVENUE AND GREEN LANES:**

900 x 150 x 50mm Antique Silver kerb edging.

Color: 100% Antique Silver



**K2 KERB EDGING TO PRIVATE GARDENS:**

AluExcel 100mm Aluminium Edging



**F1 RAILINGS:**

Black powder coated iron railings



**1 - Small Tree**



Euonymus alatus (winged spindle) h150-250cm

**D - Green Roof to external stores**




30% Hebe Pascal h 01-0.5m



Wildflower seed mix: Bauder Flora 5



20-40mm washed pebbles (rounded)

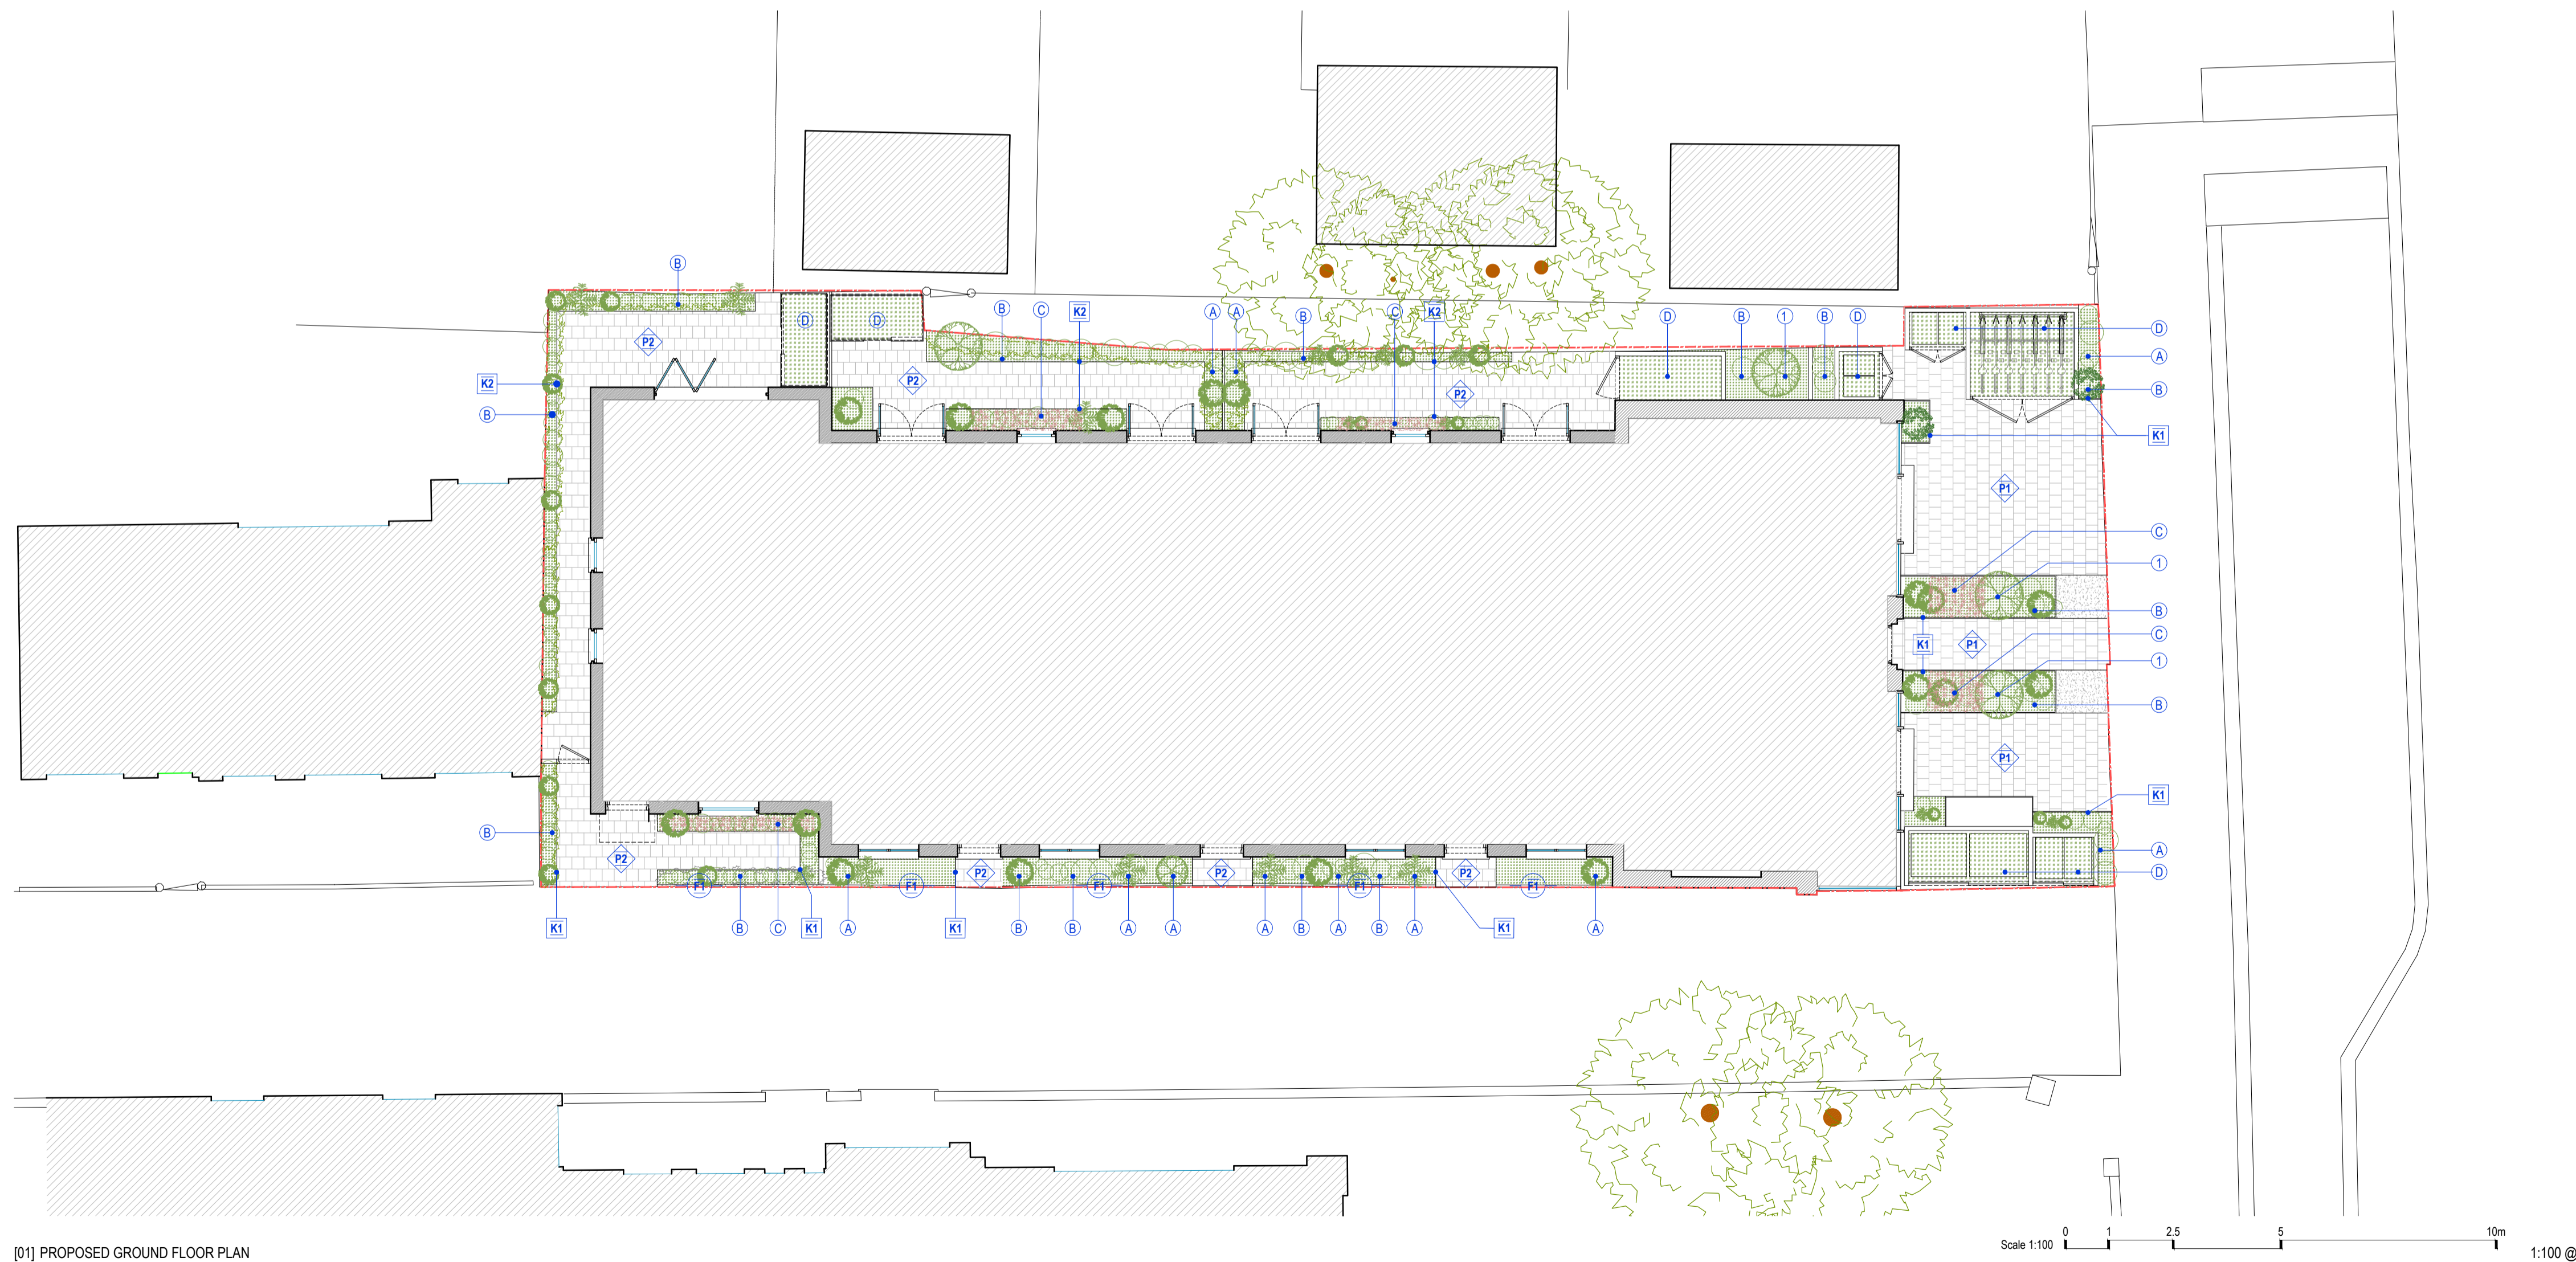

[01] PROPOSED GROUND FLOOR PLAN

Scale 1:100 0 1 2.5 5 10m 1:100 @ A1

NOTE:  
DO NOT SCALE FROM DRAWINGS - EXCEPT FOR PLANNING PURPOSES.  
ALL DISCREPANCIES TO BE REPORTED TO ARCHITECT IMMEDIATELY.  
ALL DIMENSIONS TO BE VERIFIED BY CONTRACTOR ON SITE PRIOR TO THE COMMENCEMENT OF ANY WORKS.

P1 01/12/23 Full Planning Application Issue

**VIVENDI ARCHITECTS LTD**  
Unit E3U, Bounds Green Industrial Estate, Ringway, London N11 2UD  
Tel/Fax: +44 (0)20 3232 4000 - email: info@vivendiarchitects.com  
© Vivendi 2023  
All rights reserved, including but not limited to The Copyright, Design and Patents Act 1988

CLIENT  
**Mr. P. Joannou**

DRINK  
SM  
CHECKED  
PK  
ISSUED BY  
PK  
JOB AND DRAWING NO:  
STATUS:  
**PLA**  
SCALE AT A1:  
**1:100**  
REVISION:  
**P1**

ISO-A1  
613-615 Green Lanes, Palmers Green, London N13 4EP  
PROPOSED PLANS  
Proposed Landscaping Plans, Planting Literature & External Surfaces Literature

**1849-DT02-00-L**