


Proposed Site Plan
1:500



Existing Site Plan
1:500

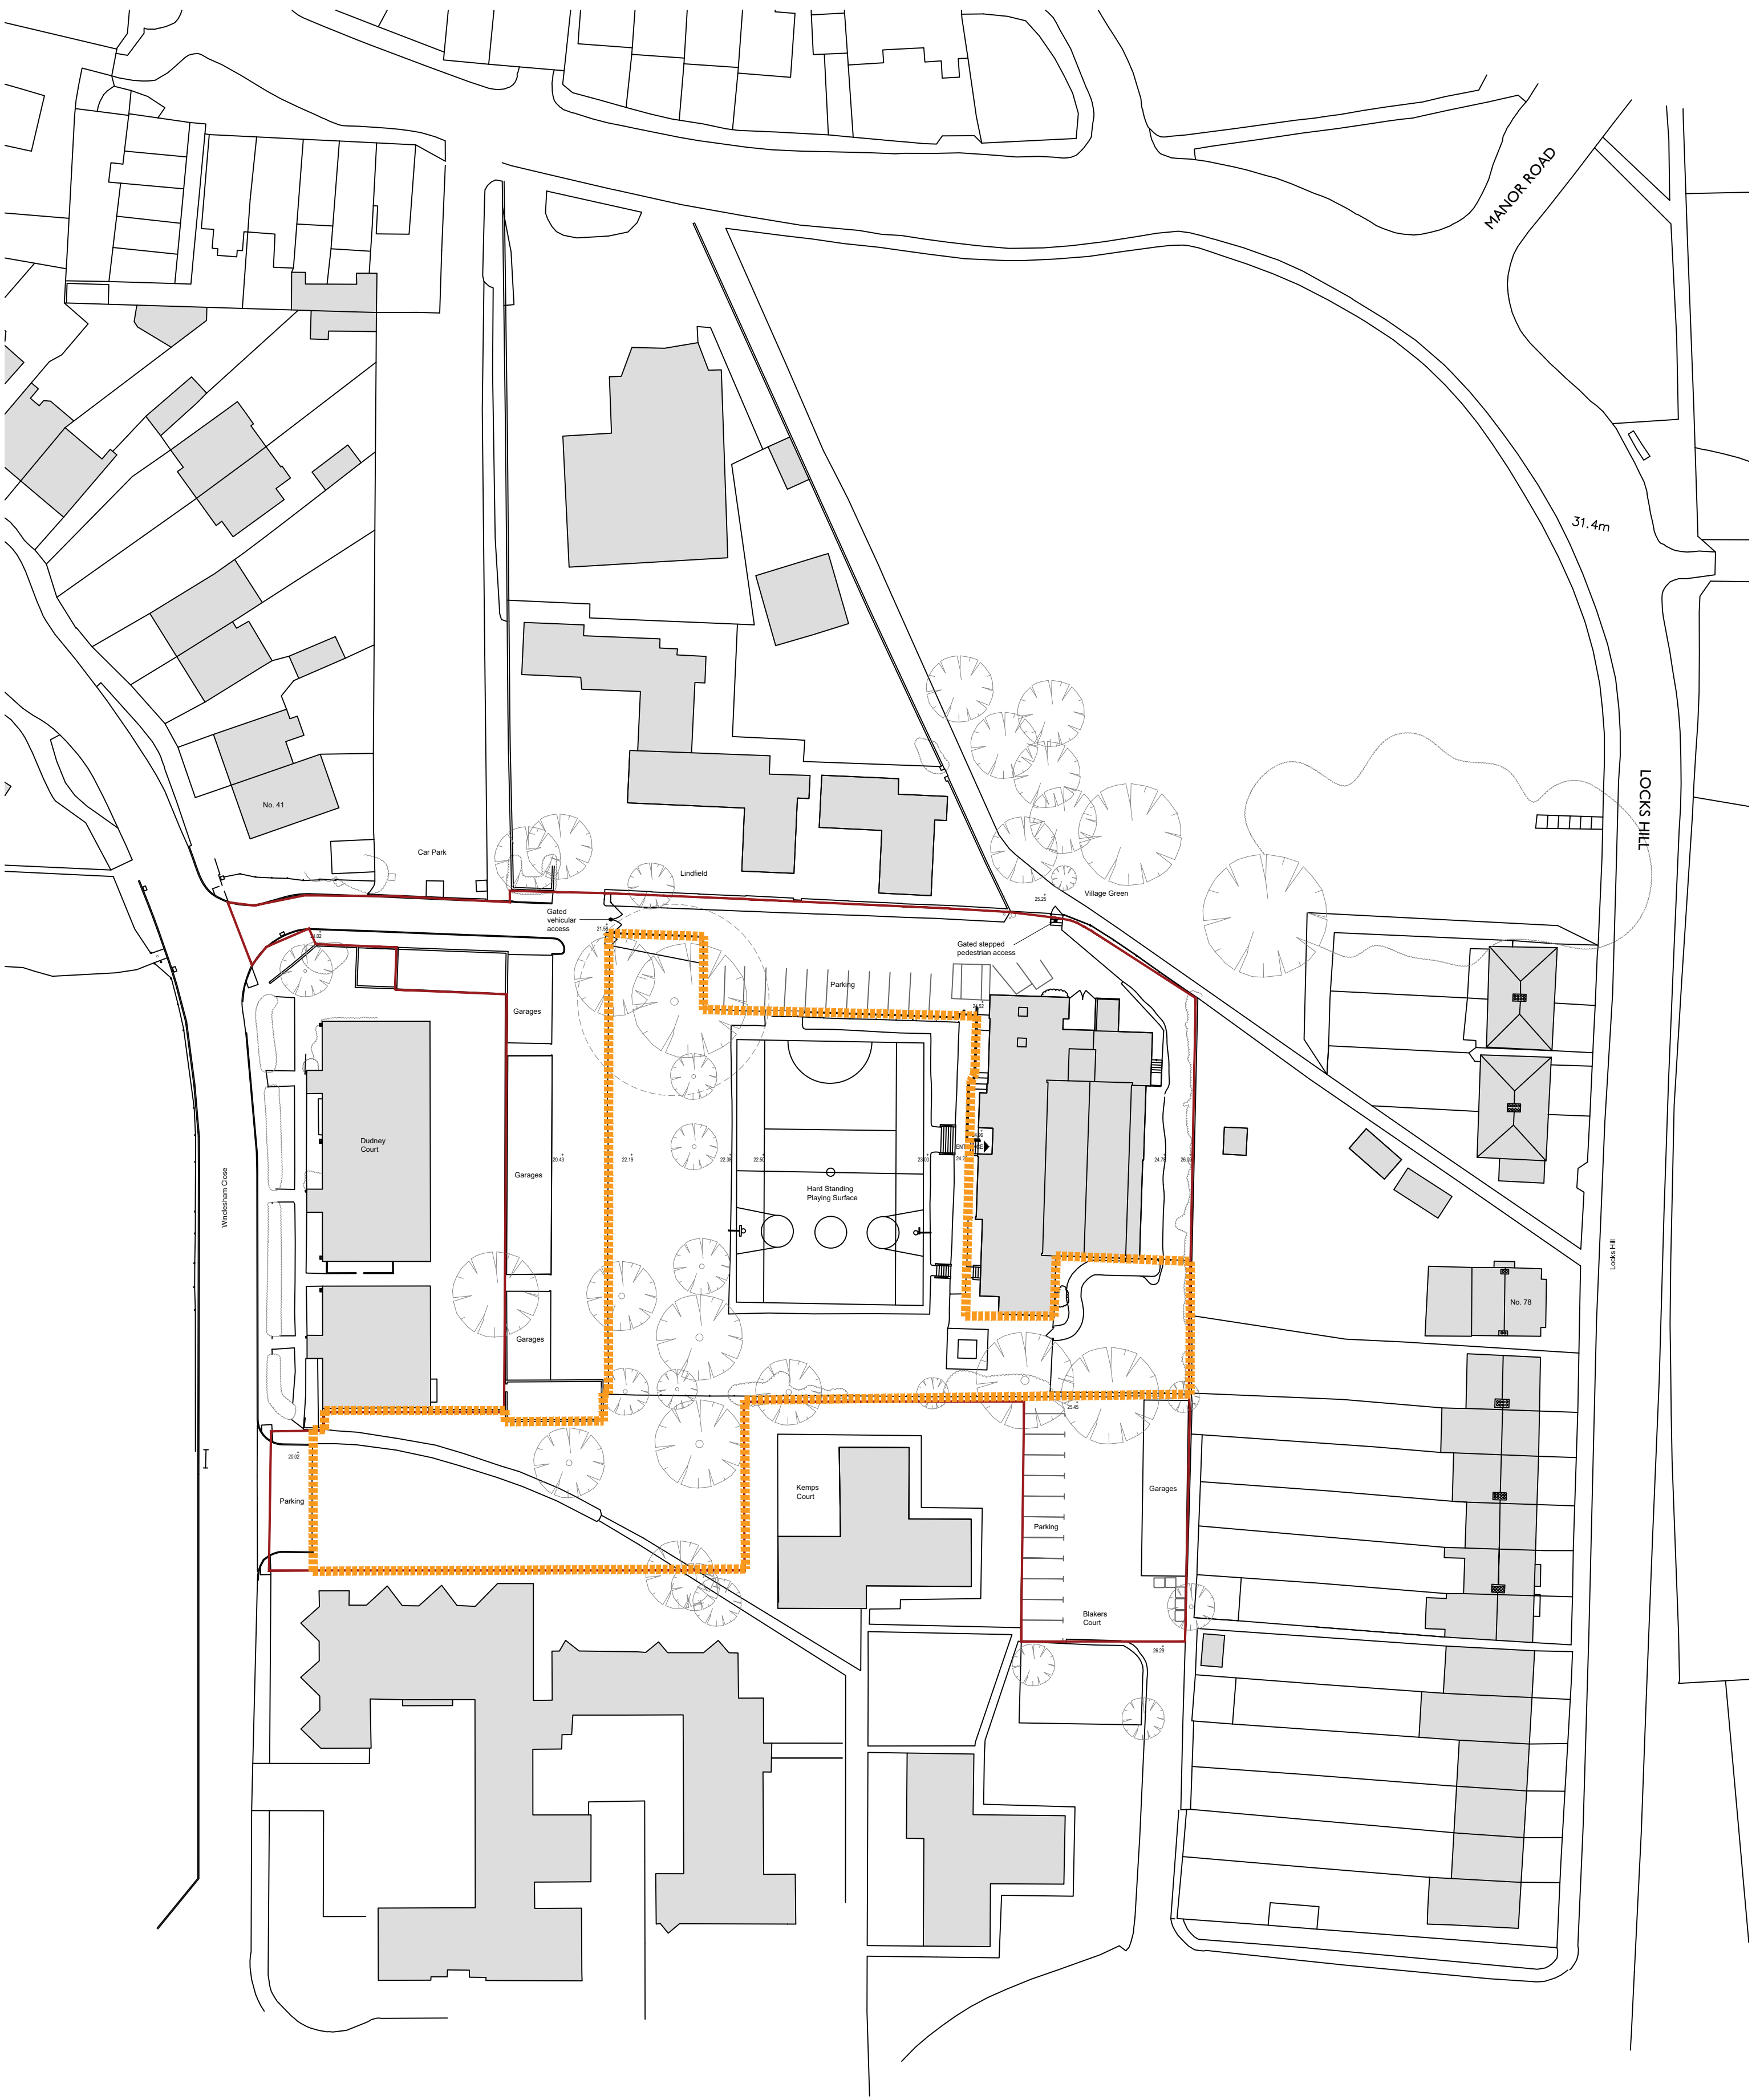

Note:
Do not scale this drawing. All levels and dimensions are to be checked on site. This drawing is to be read in conjunction with all relevant consultants' requirements, drawings and specifications. Any discrepancies between consultants' drawings to be reported to the Contract Administrator before any relevant work commences.

Copyright: 2023 Miller Bourne ©

Notes

	Outline of Site 6323m ²
	Proposed Open Space 2980m ²
	Existing Open Space 3240m ²

Rev	Date	Description	Drawn	Checked	Status
P01	17.10.23	First Issue	CT	CT	

PLANNING

Portslade Village Pavilions
Village Centre
Open Space Provision
Proposed and Existing

Scale: 1:500 @ A1
Drawing Reference: NN030-MBA-ZZZZ-0000-DR-A-001050
Rev: P01

MILLER BOURNE ARCHITECTS

332 Kingsway
Hove
East Sussex
BN3 4QW
T:01273 411399
design@miller-bourne.co.uk
www.miller-bourne.co.uk