


Elevation 1 | North Elevation
1:100

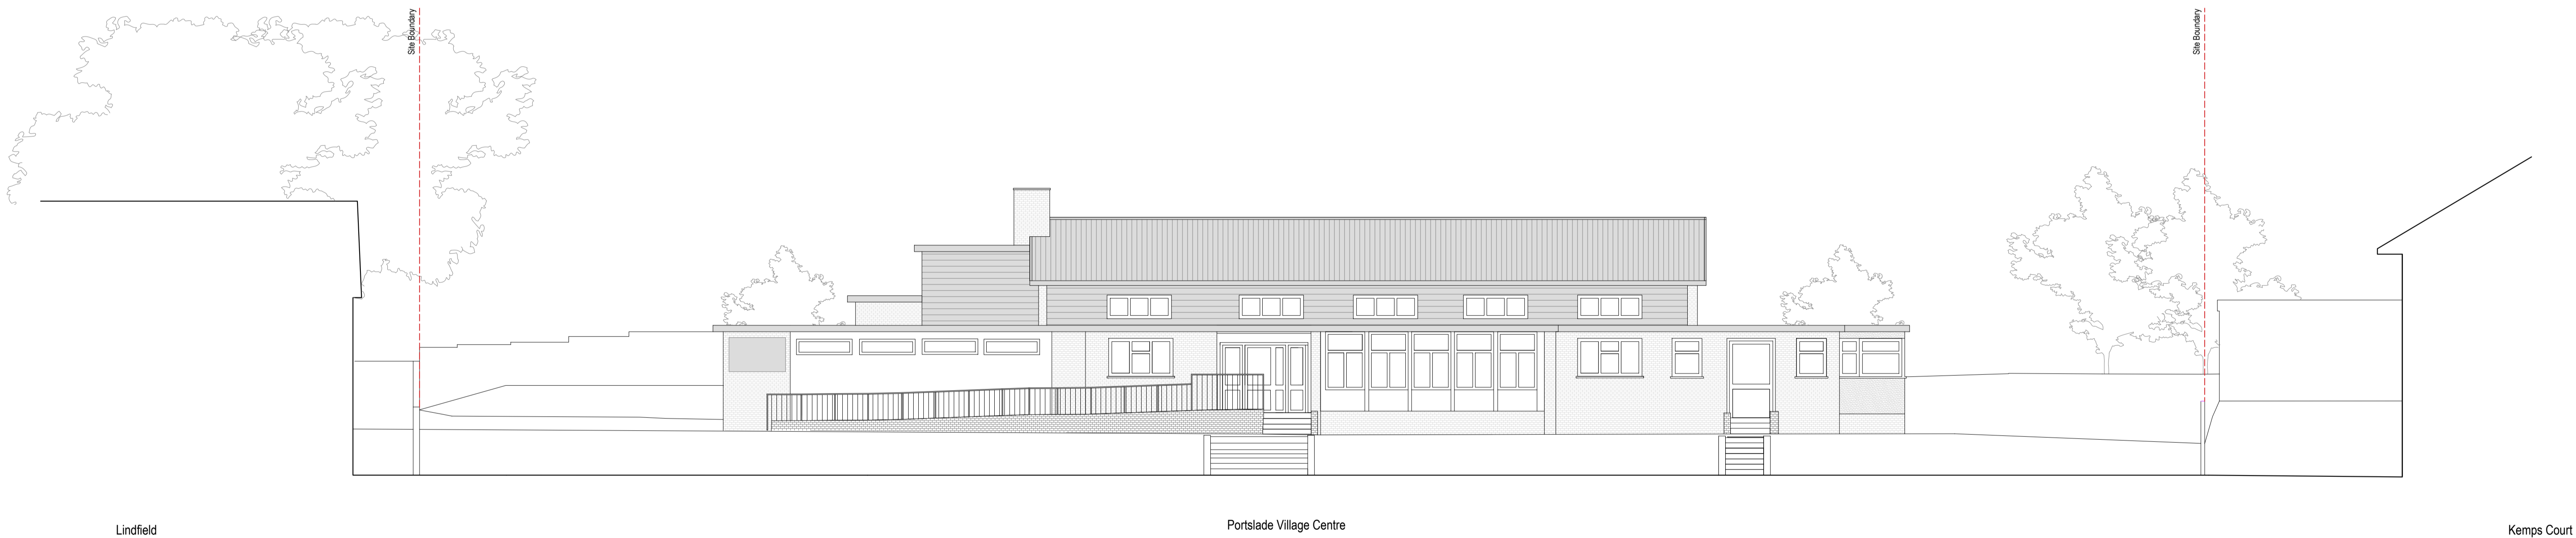

Elevation 2 | West Elevation
1:100

Existing Elevations



<p>Note: Do not scale this drawing. All levels and dimensions are to be checked on site. This drawing is to be read in conjunction with all relevant consultants' requirements, drawings and specifications. Any discrepancies between consultants' drawings to be reported to the Contract Administrator before any relevant work commences.</p> <p>Copyright: 2023 Miller Bourne ©</p>	<p>Notes</p>	<p>Rev Date Description Drawn Checked Status</p>	<p>PLANNING</p>	<p>Portslade Village Pavilions Village Centre</p> <p>Existing Elevations (North & West)</p>	<p>Scale Drawing Reference Rev</p>	<p>332 Kingsway Hove East Sussex BN3 4QW T:01273 411399 design@miller-bourne.co.uk www.miller-bourne.co.uk</p>
		<p>P01 11.10.23 First Issue CT CT</p>				