


MATERIALS LEGEND

1. PPC aluminium flashing over pitched parapet | Beige
2. Multi facing brickwork | Light Buff
3. Structural balcony post with facing brick
4. Projecting balcony with PPC aluminium slender balustrade | Beige
5. PPC aluminium door canopy | Beige
6. PPC aluminium frame door with vision panel | Light Maroon / Burgundy
7. Brick faced framed balcony lid with soldier course brick detailing | Light Buff
8. PPC aluminium frame door with side panel and window | Light Maroon / Burgundy
9. PPC aluminium composite window with lower fixed light and upper opening | Light Maroon / Burgundy
10. Soldier course brick detail | Light Buff
11. PPC aluminium composite single inwards tilting window | Light Maroon / Burgundy
12. Covered Recess
13. Inset Balcony with PPC aluminium slender balustrade | Beige
14. PPC aluminium canopy and feature detail
15. Multi facing brickwork | Red
16. External deck serving flats
17. PPC aluminium frame glazed double door with side and top light | Light Maroon / Burgundy

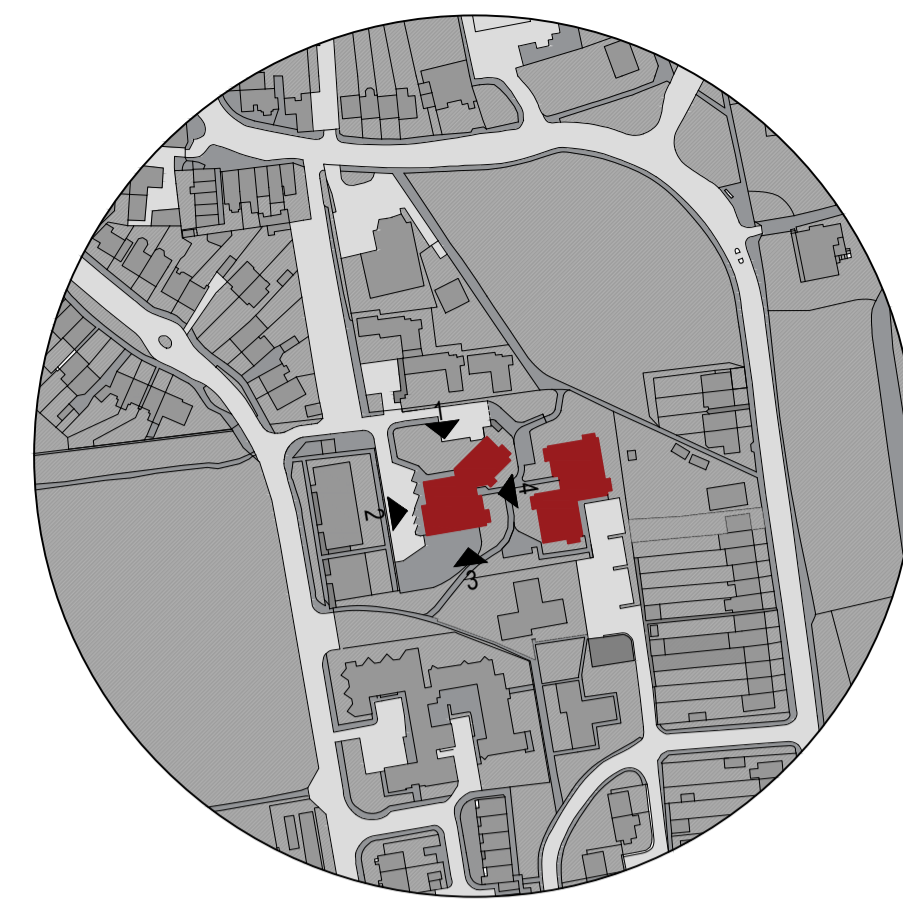

Elevation 1 | North Elevation  
1:100




Elevation 4 | East Elevation  
1:100



Elevation 2 | West Elevation  
1:100



Elevation 3 | South Elevation  
1:100

 

West Pavilion Elevations

Note:

Do not scale this drawing. All levels and dimensions are to be checked on site. This drawing is to be read in conjunction with all relevant consultants' requirements, drawings and specifications. Any discrepancies between consultants' drawings to be reported to the Contract Administrator before any relevant work commences.

Copyright: 2023 Miller Bourne ©

Notes

Rev	Date	Description	Drawn	Checked	Status
P01	16/10/23	First Issue	CT	CT	

PLANNING

Portslade Village Pavilions  
Village Centre  
Proposed Elevations  
West Pavilion

Scale: 1:100 @ A1 Drawing Reference: NN030-MBA-ZZZZ-ZZZZ-DR-A-002001 Rev: P01

**MILLER BOURNE ARCHITECTS**

332 Kingsway  
Hove  
East Sussex  
BN3 4QW  
T:01273 411399  
design@miller-bourne.co.uk  
www.miller-bourne.co.uk