




Proposed West Elevation 1:100

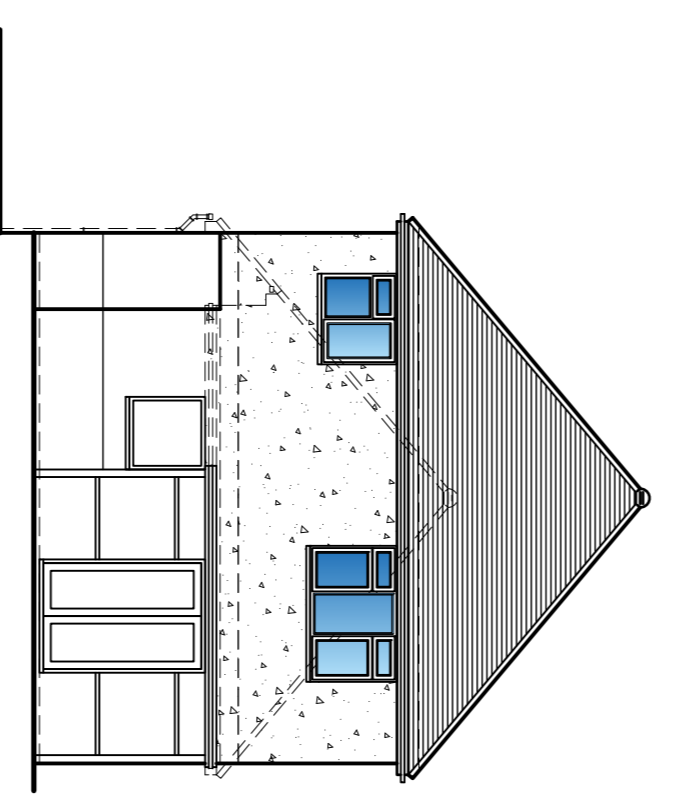

Proposed East Elevation 1:100

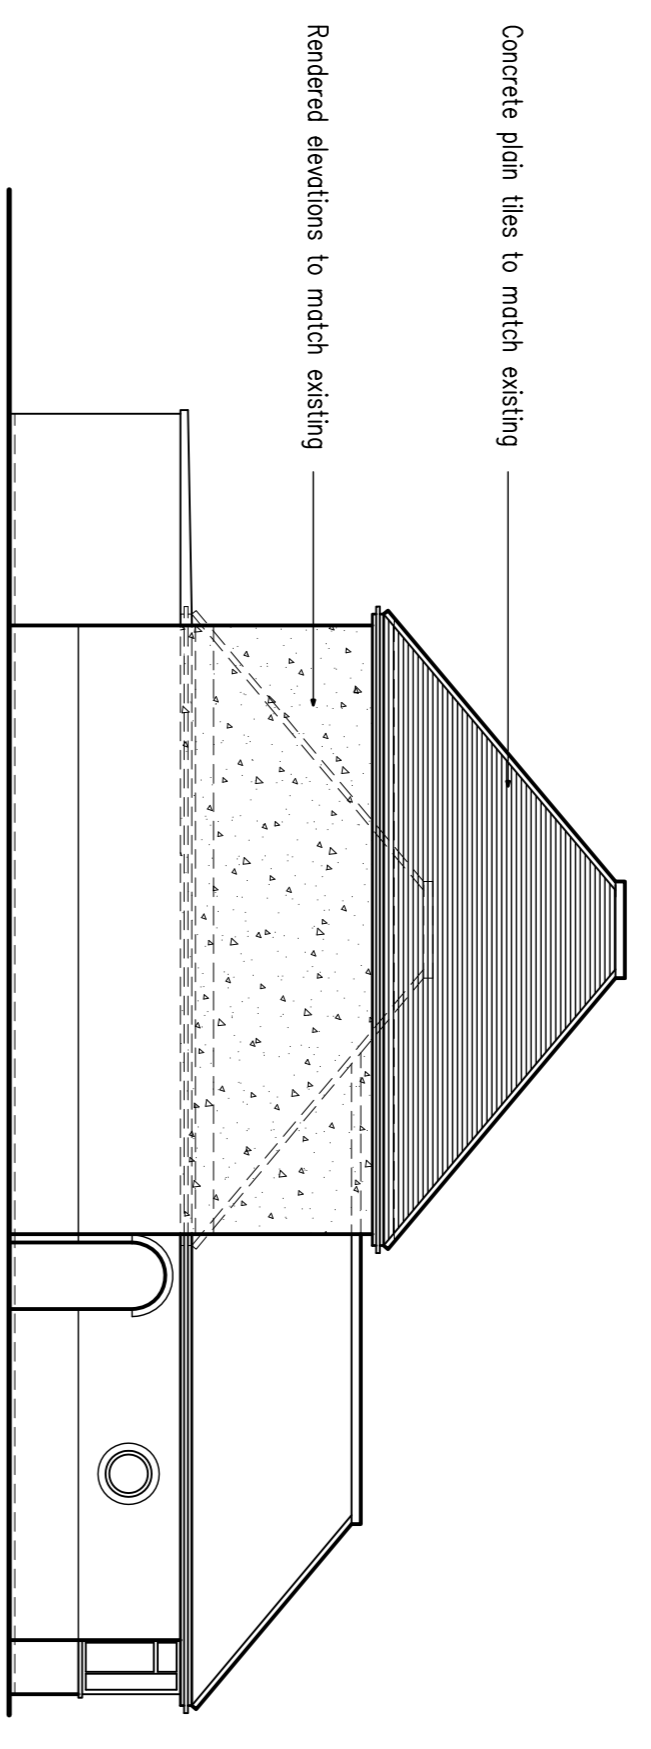


Proposed North Elevation 1:100

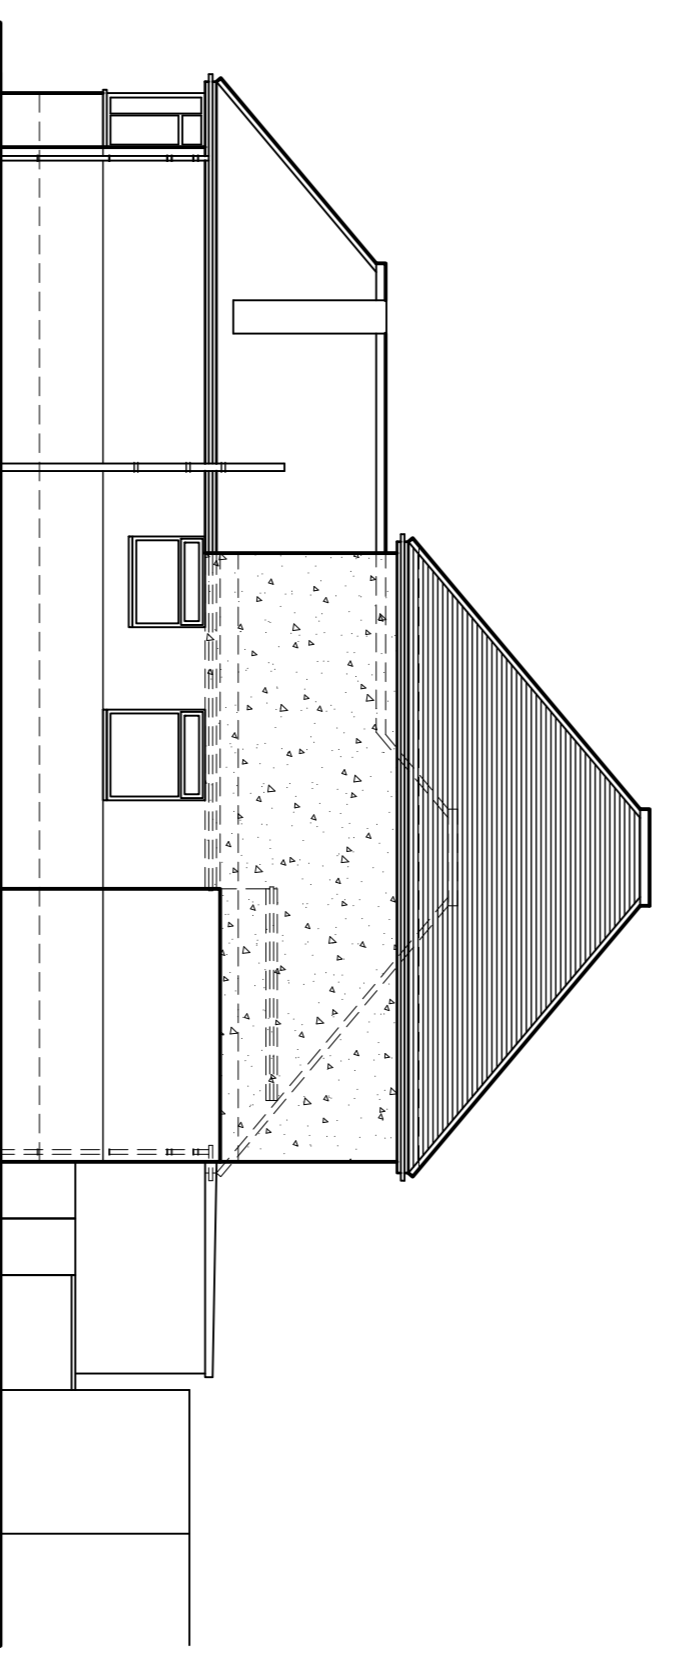

Proposed South Elevation 1:100

Proposed Development at 25 Fairfield Gardens, Brighton BN41 2BJ

RJA Planning & Building Consultants Ltd.
 9 Sea Square Avenue
 Shoreham-by-Sea
 West Sussex, BN43 5PR
 t: 01273 467297 mob: 07971 375729
 e: res@rjpbcc.co.uk web: www.rjpbcc.co.uk

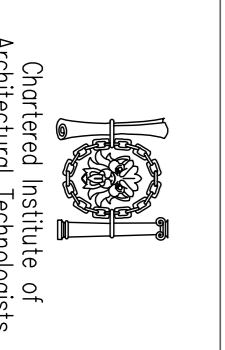

PROJECT: 25 Fairfield Gardens, Brighton B41 2BJ
 DRAWING TITLE: Proposed Floor Plans & Elevations
 CLIENT: Mr & Mrs R. O'Toole
 DRAWN BY: DWG-02
 DATE: 05/12/23
 CHECKED BY: DWG/MT/EX

SCALE: 1:50, 1:100