




Existing West Elevation 1:100

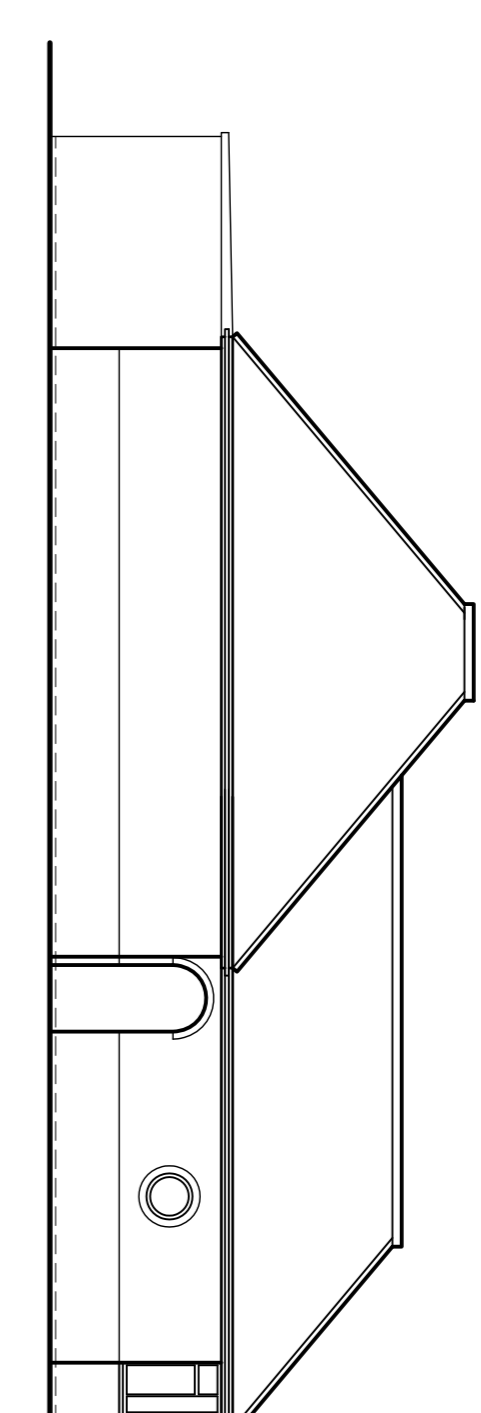


Existing North Elevation 1:100

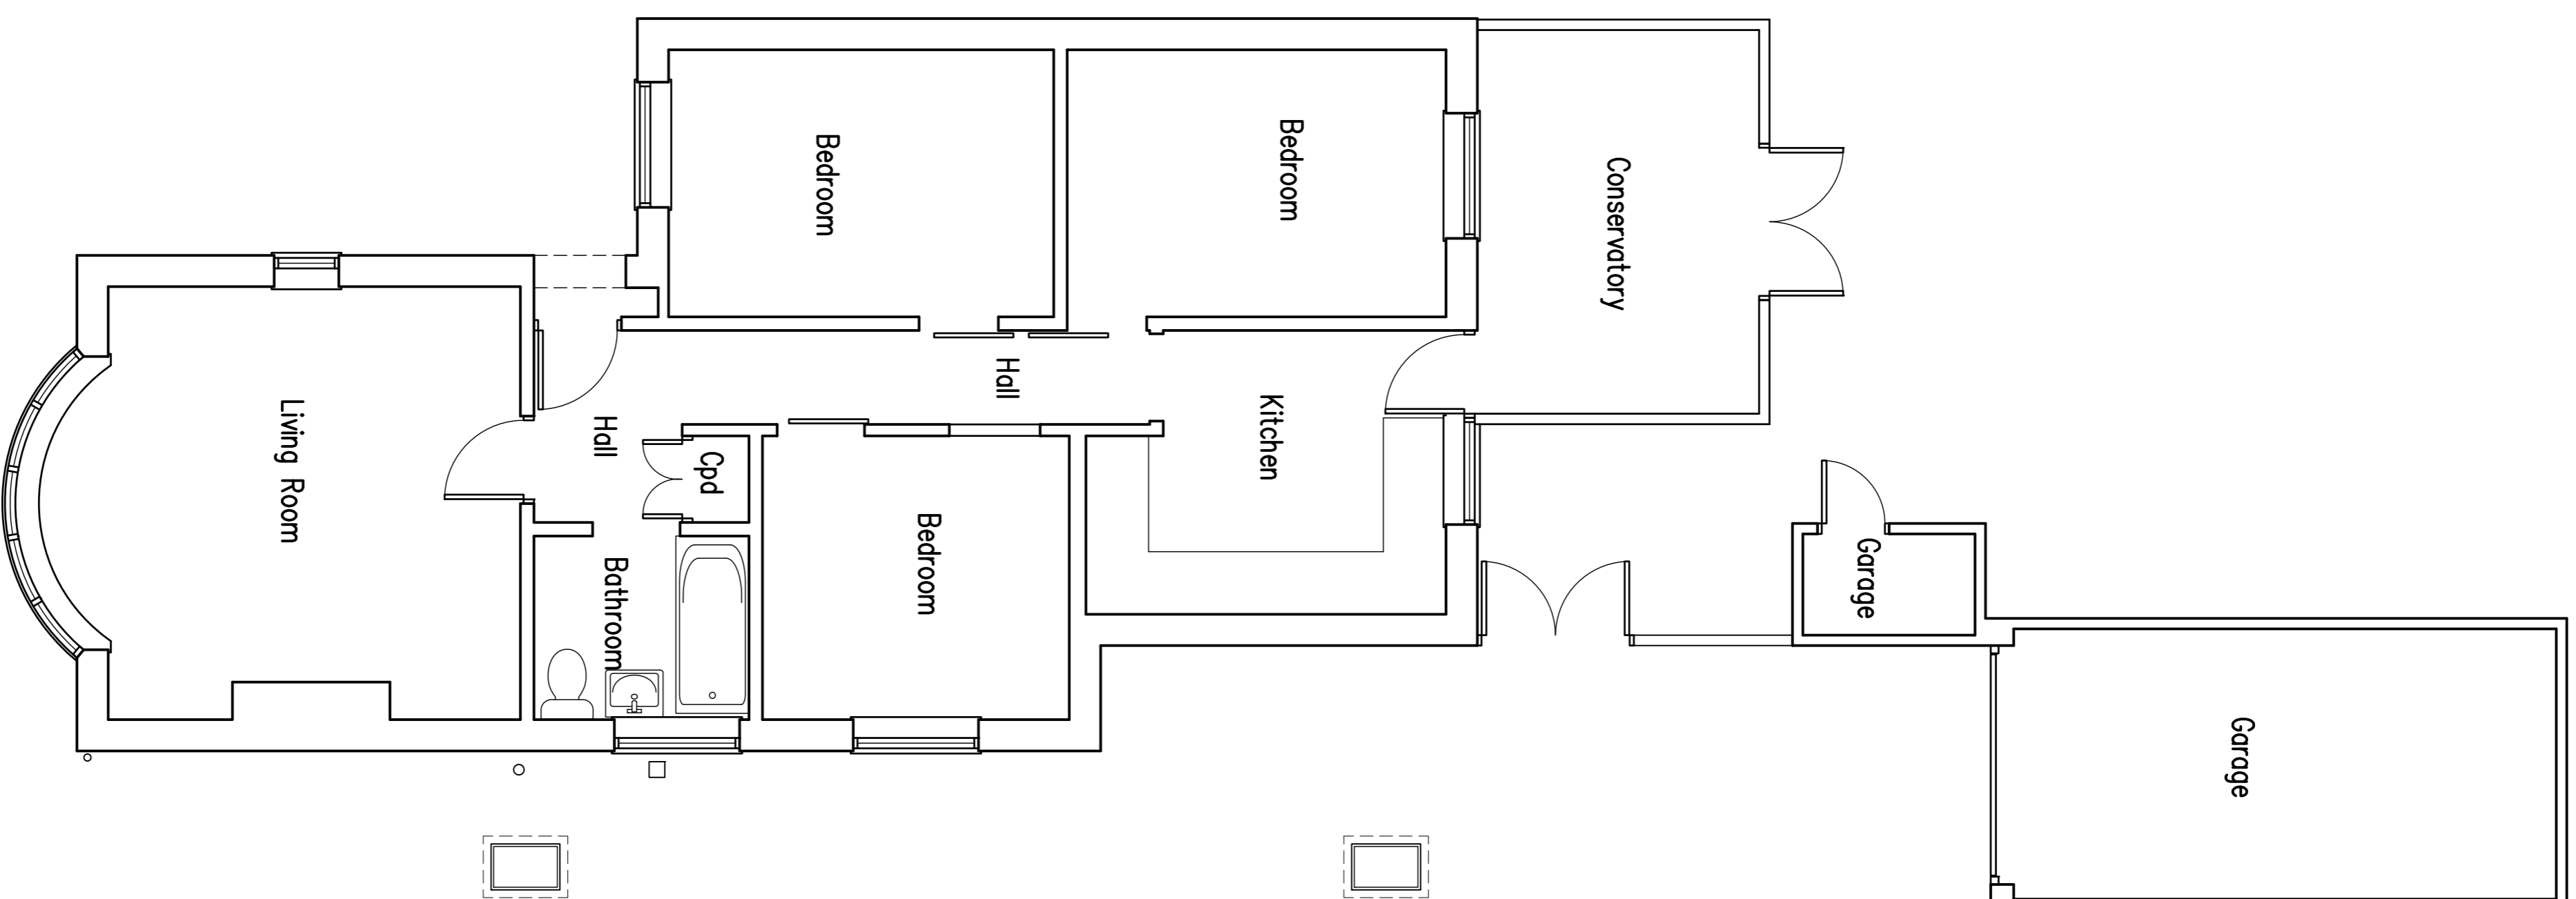


Existing Ground Floor Plan 1:50

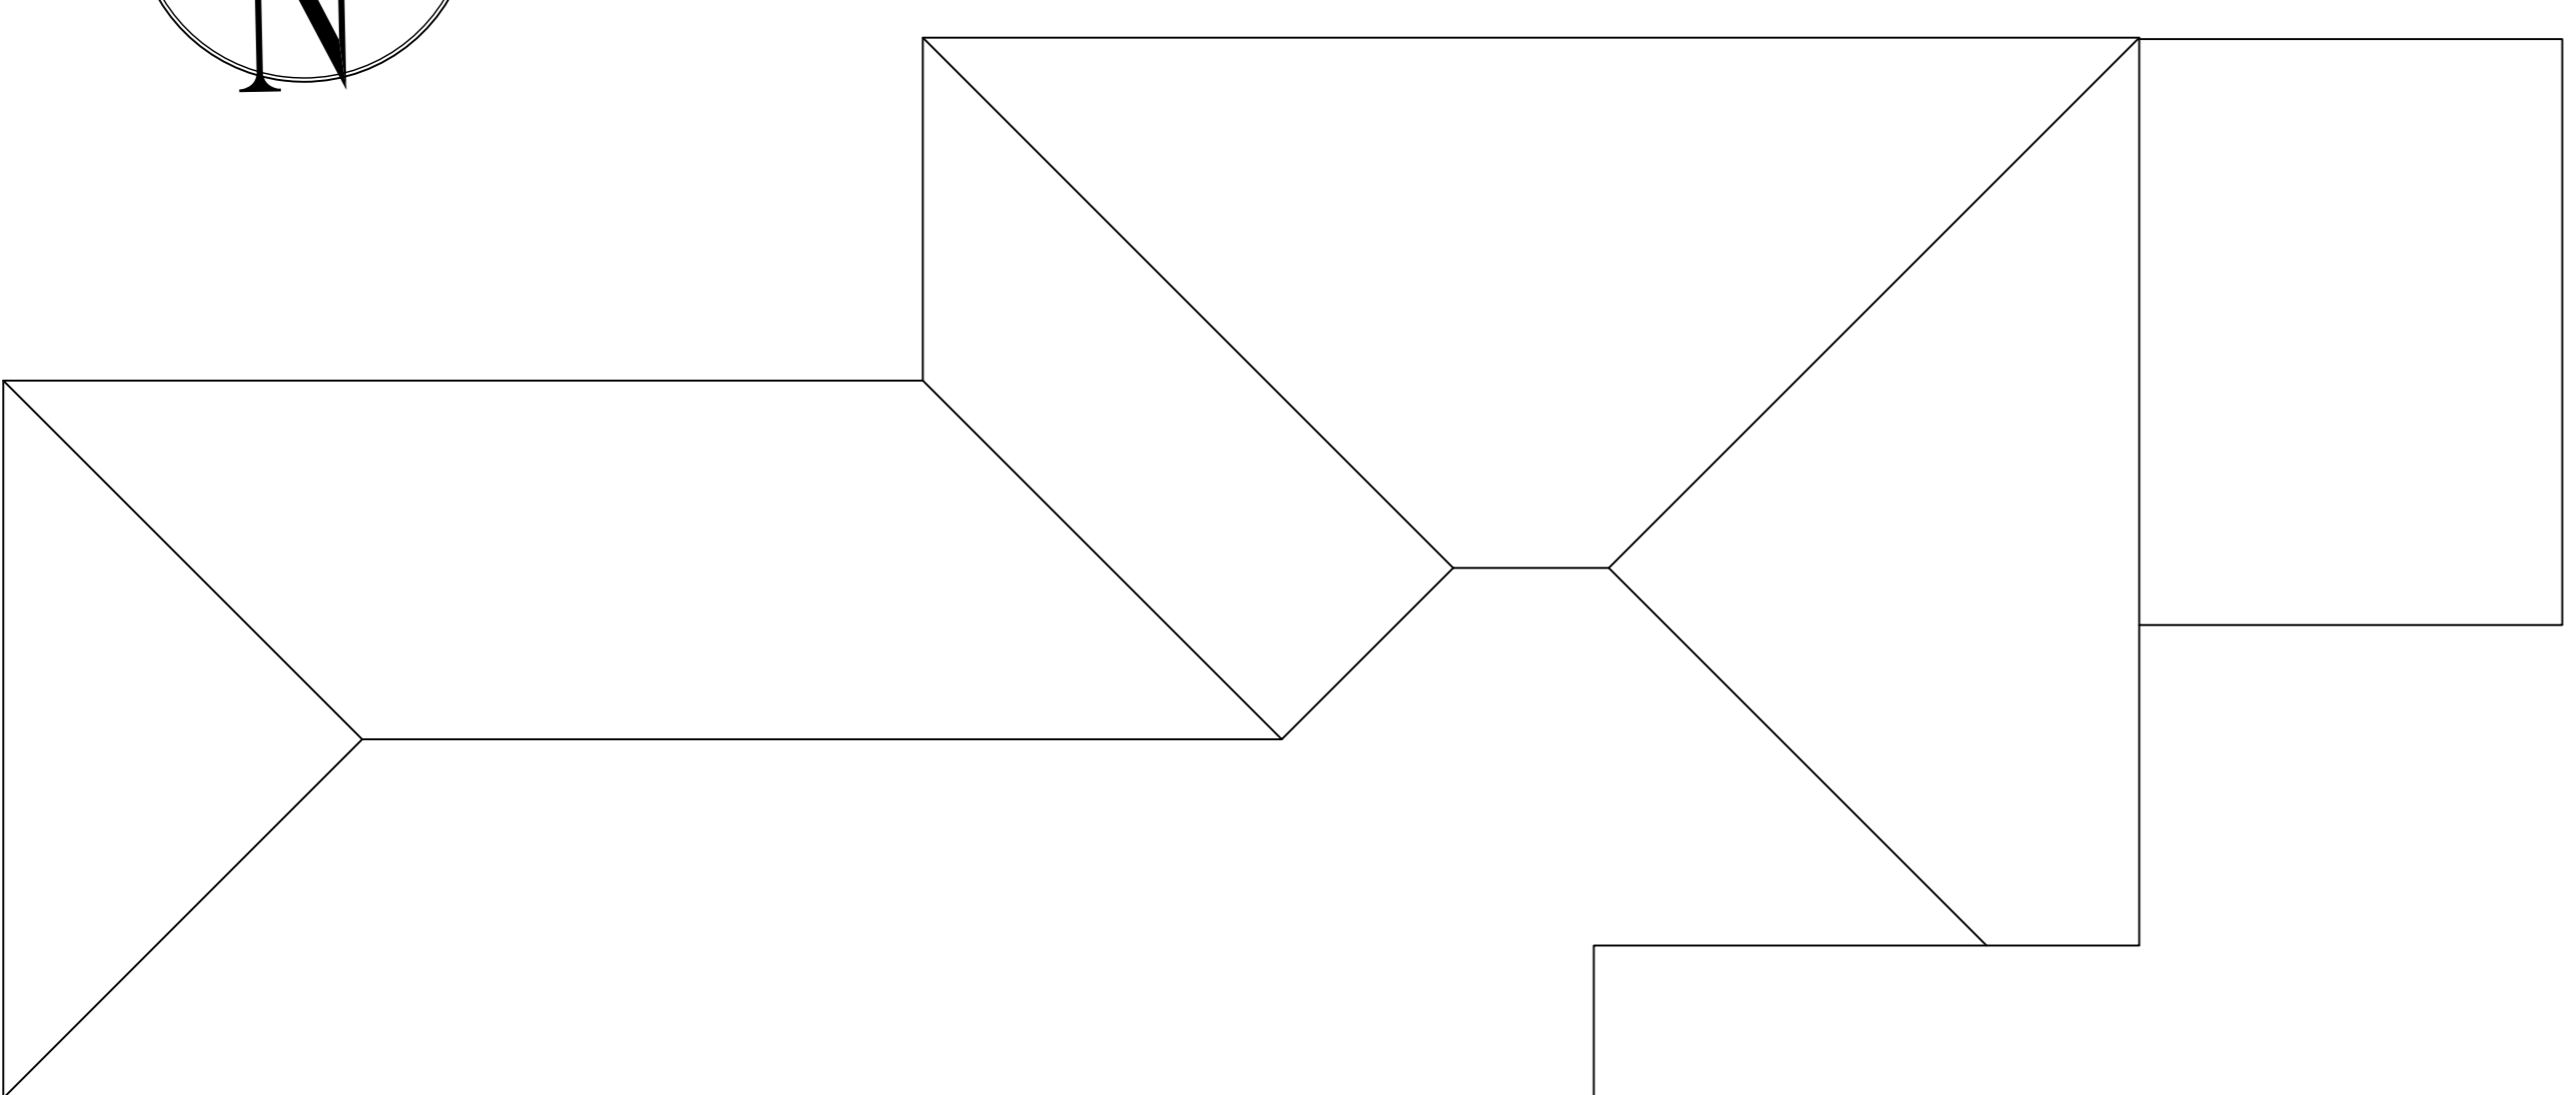

Existing Roof Plan 1:50

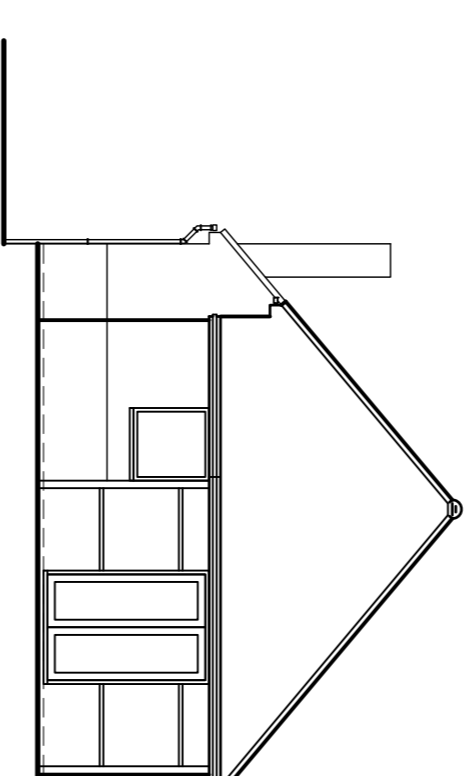


Existing East Elevation 1:100

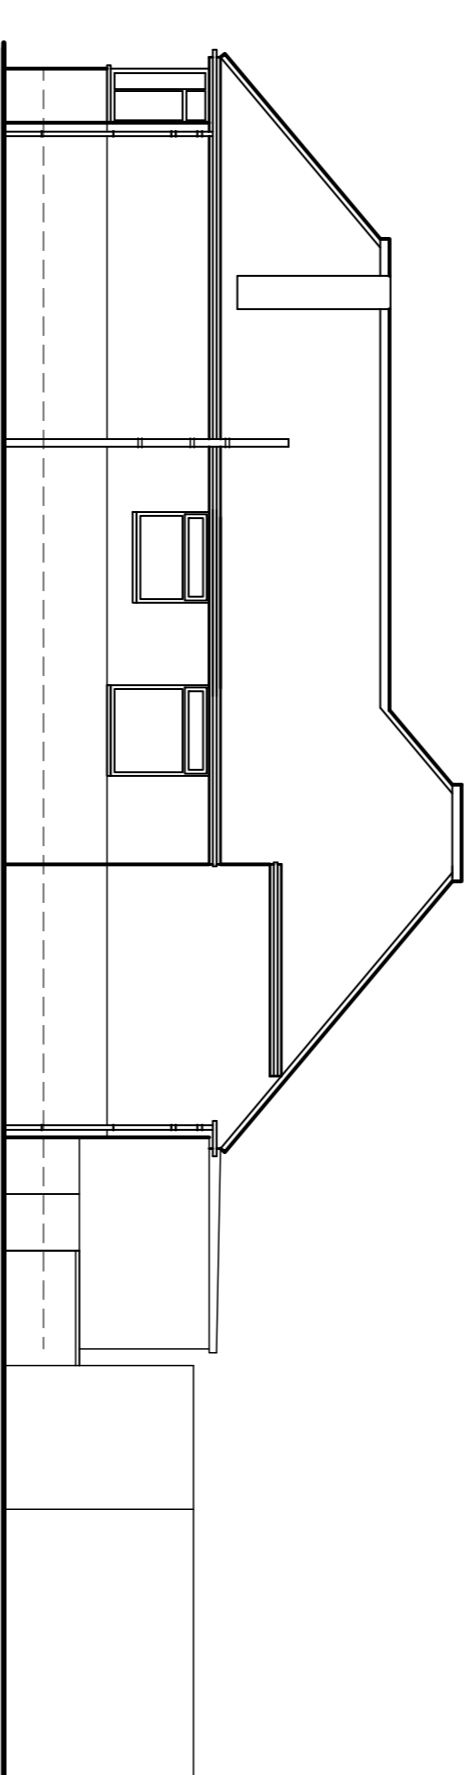



Existing South Elevation 1:100



Location Plan 1:1250

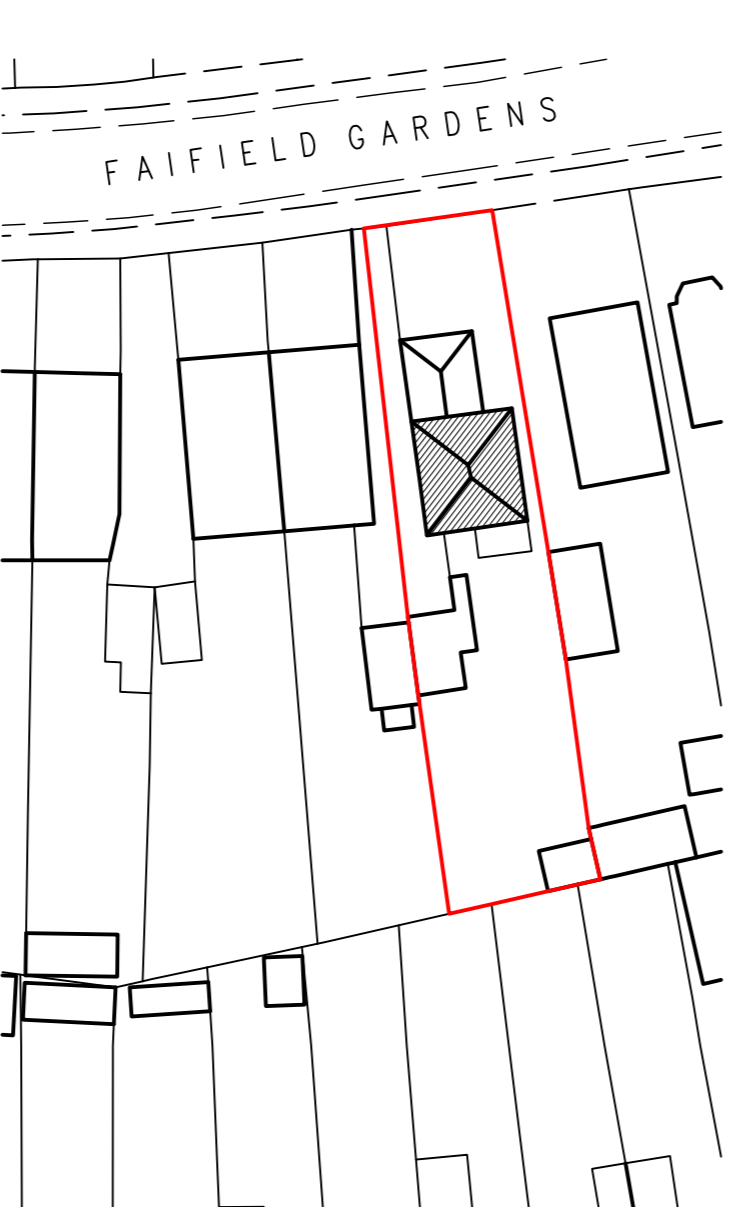

Block Plan 1:500

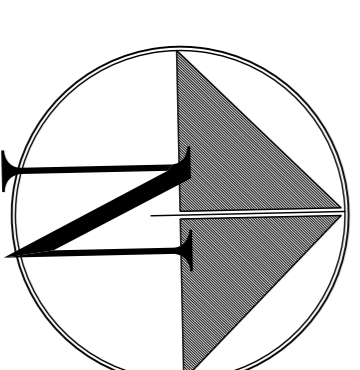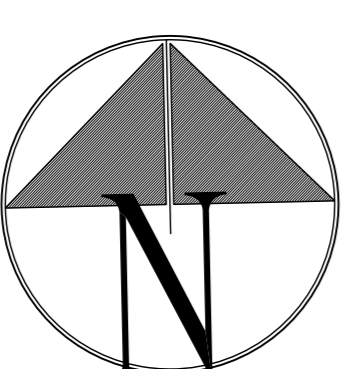

Proposed Development at 25 Fairfield Gardens, Brighton BN41 2BJ

Existing Ground Floor Plan 1:50

Existing Roof Plan 1:50

Existing East Elevation 1:100

Existing South Elevation 1:100

Existing West Elevation 1:100

Existing North Elevation 1:100

Location Plan 1:1250

Block Plan 1:500

RJA Planning & Building Consultants Ltd.
 9 Sea Spray Avenue
 Shoreham-by-Sea
 West Sussex BN43 5PR
 t: 01273 467297 mcb: 07971 373739
 e: res@rjabc.co.uk web: www.rjabc.co.uk



Chartered Institute of
 Architectural Technologists

PROJECT: 25 Fairfield Gardens, Brighton BN41 2BJ
DRAWING TITLE: Existing Floor Plans & Elevations, Location & Block Plans
CLIENT: Mr & Mrs R. O'Toole
DWG NO.: DWG-01
SCALE: 1:50, 1:100, 1:500, 1:1250
DATE: 05.12.23
DRAWN BY: rex