

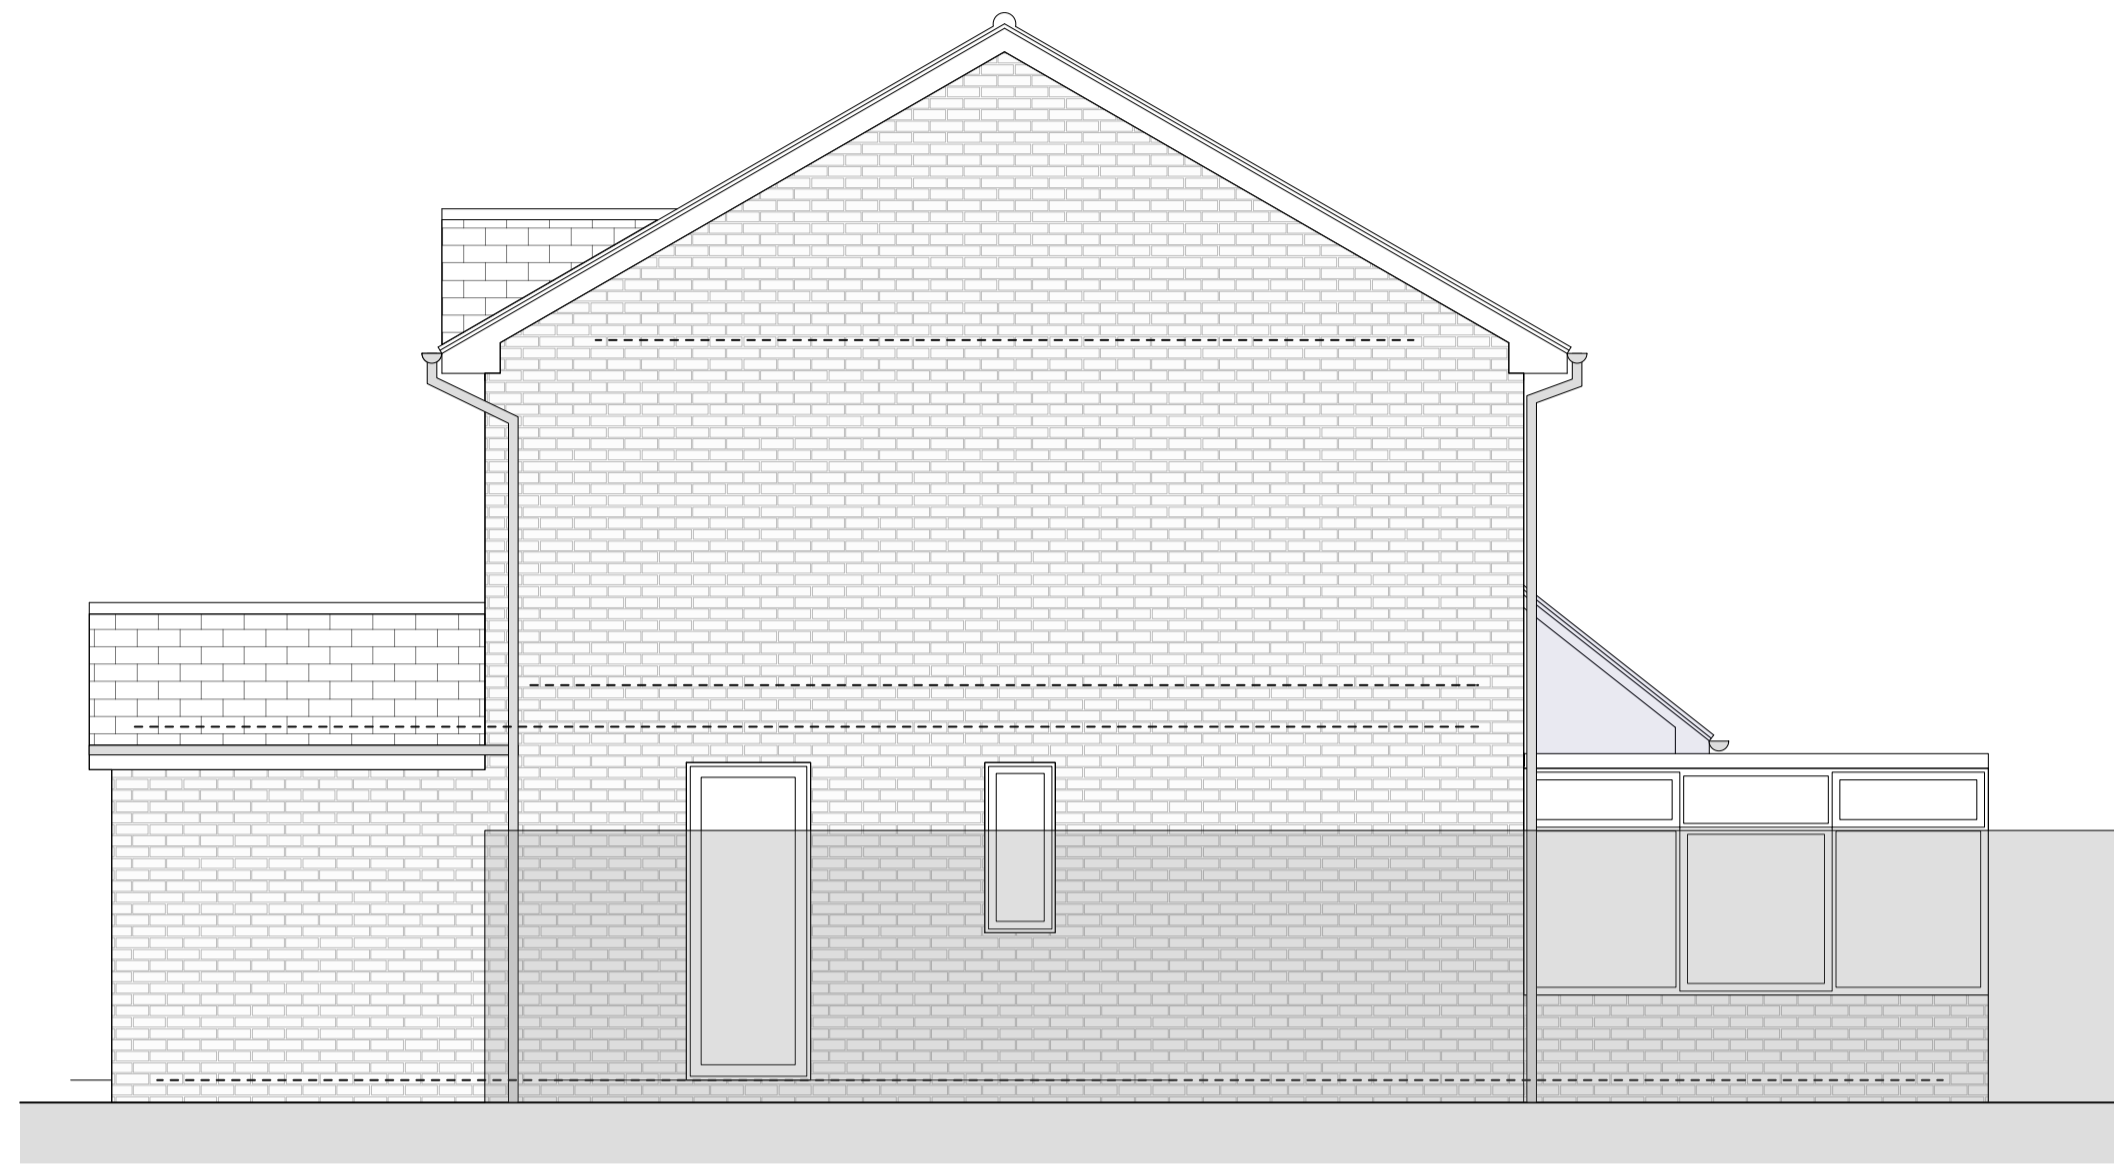



1 Existing Ground Floor Plan  
PL-2 SCALE: 1:50

 


2 Side Elevation - West Facing  
PL-2 SCALE: 1:50

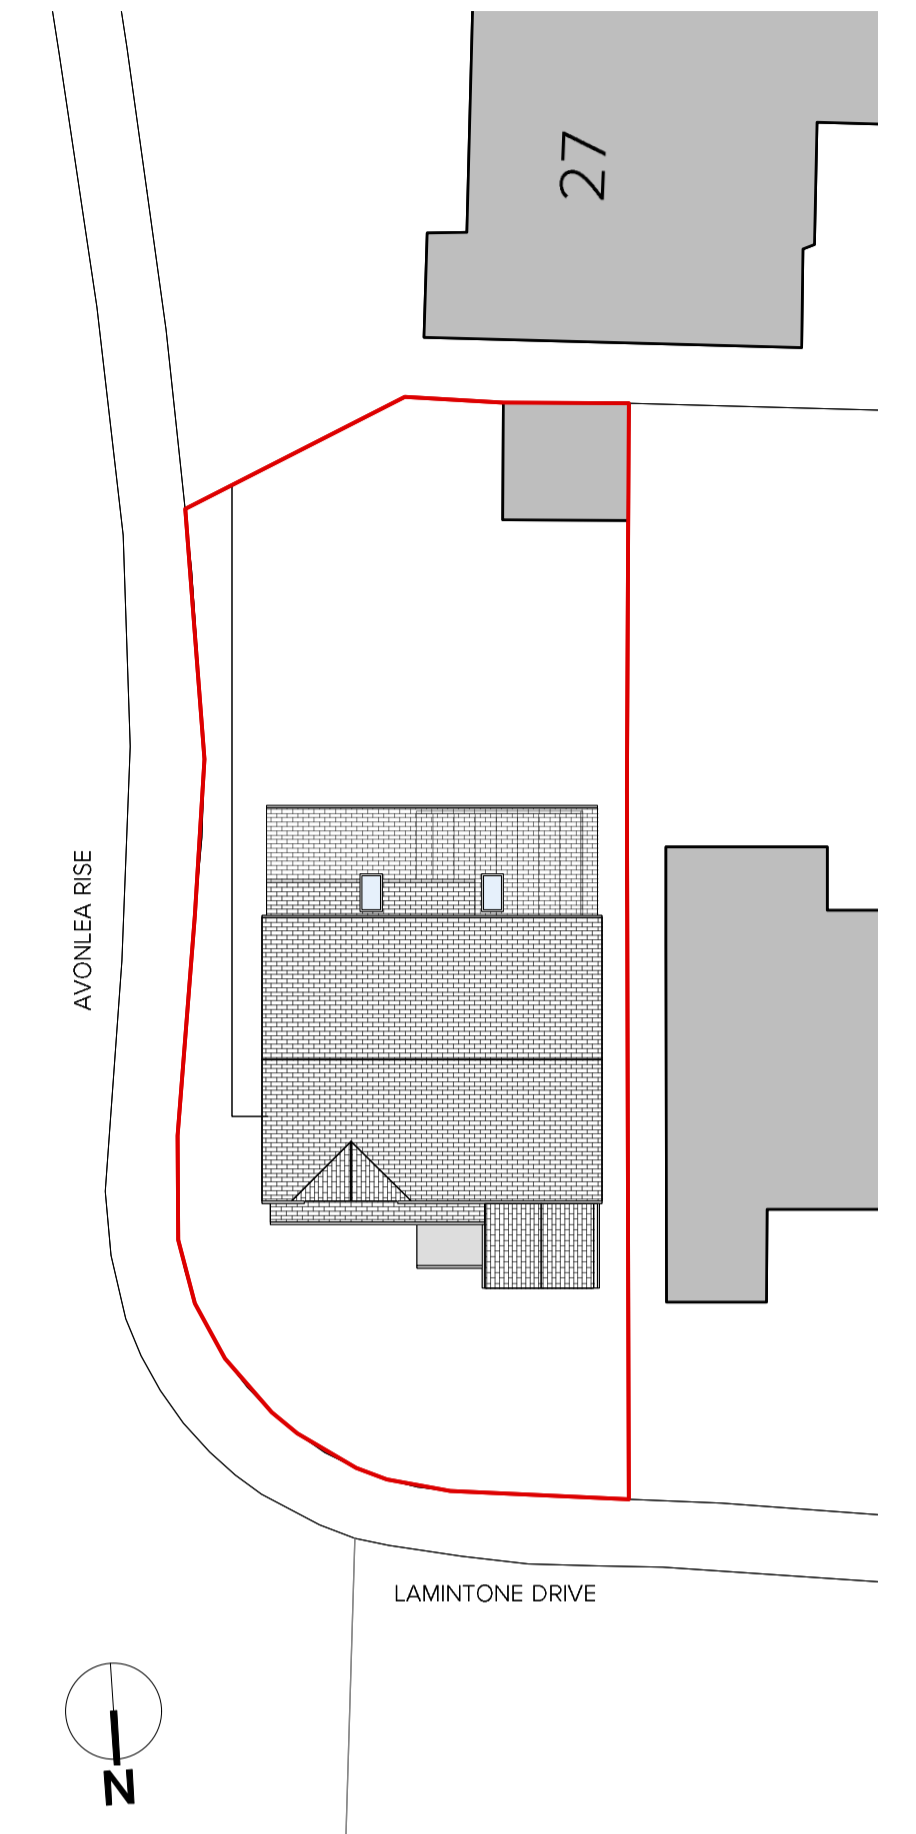

5 Existing Block (Roof) Plan  
PL-2 SCALE: 1:200

 

3 Rear Elevation - South Facing  
PL-2 SCALE: 1:50

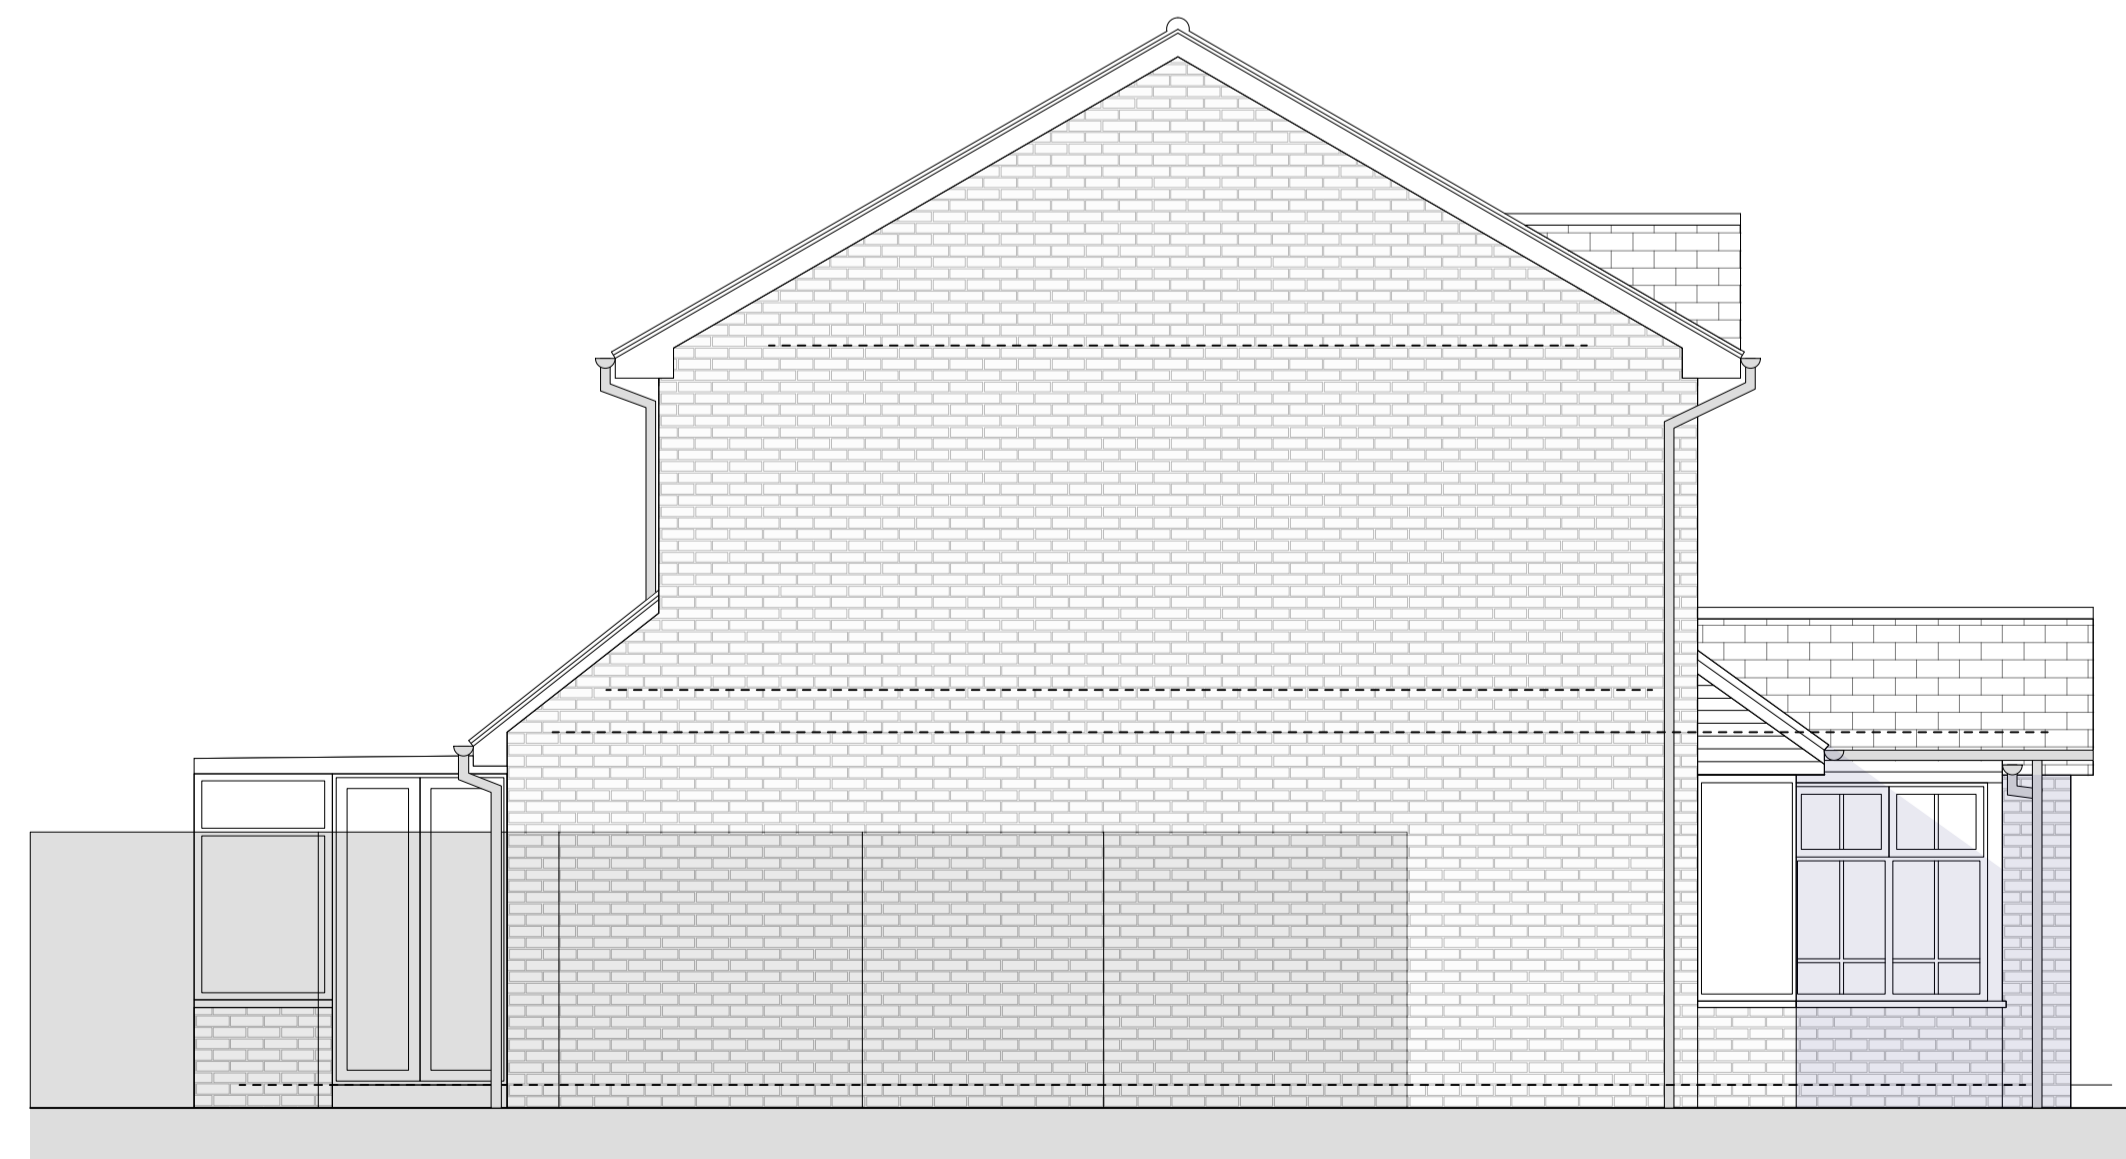

4 Side Elevation - East Facing  
PL-2 SCALE: 1:50

Rev	Date	Revision Notes

**DARCY**  
ARCHITECTS

Darcy Architects Ltd  
87 Warwick Street  
Royal Leamington Spa  
CV32 4RJ

m: 07966 732608  
t: 01789 601555  
jdarcy@darcyarchitects.co.uk  
www.darcyarchitects.co.uk

<b>Client</b>	John Whigham		
<b>Project</b>	18 Lamintone Drive Milverton		
<b>Title</b>	Existing Plans & Elevations		
<b>Drawn</b>	JD	<b>Checked</b>	VB
<b>Scale</b>	1:50/200@A1	<b>Date</b>	28.9.23

<b>Dwg No.</b>	2307-06 PL-2	<b>Rev</b>	
----------------	--------------	------------	--

**For Planning**

This drawing is protected by copyright. The design of any article recorded in this drawing is protected by design right and the information contained in this drawing is confidential. It may not be copied, reproduced or transmitted either in part or in whole by any means without permission. Contractor is responsible for checking all dimensions onsite and notify any discrepancies or errors to Darcy Architects Limited immediately.