


First floor plan

Section A-A



Ground floor plan

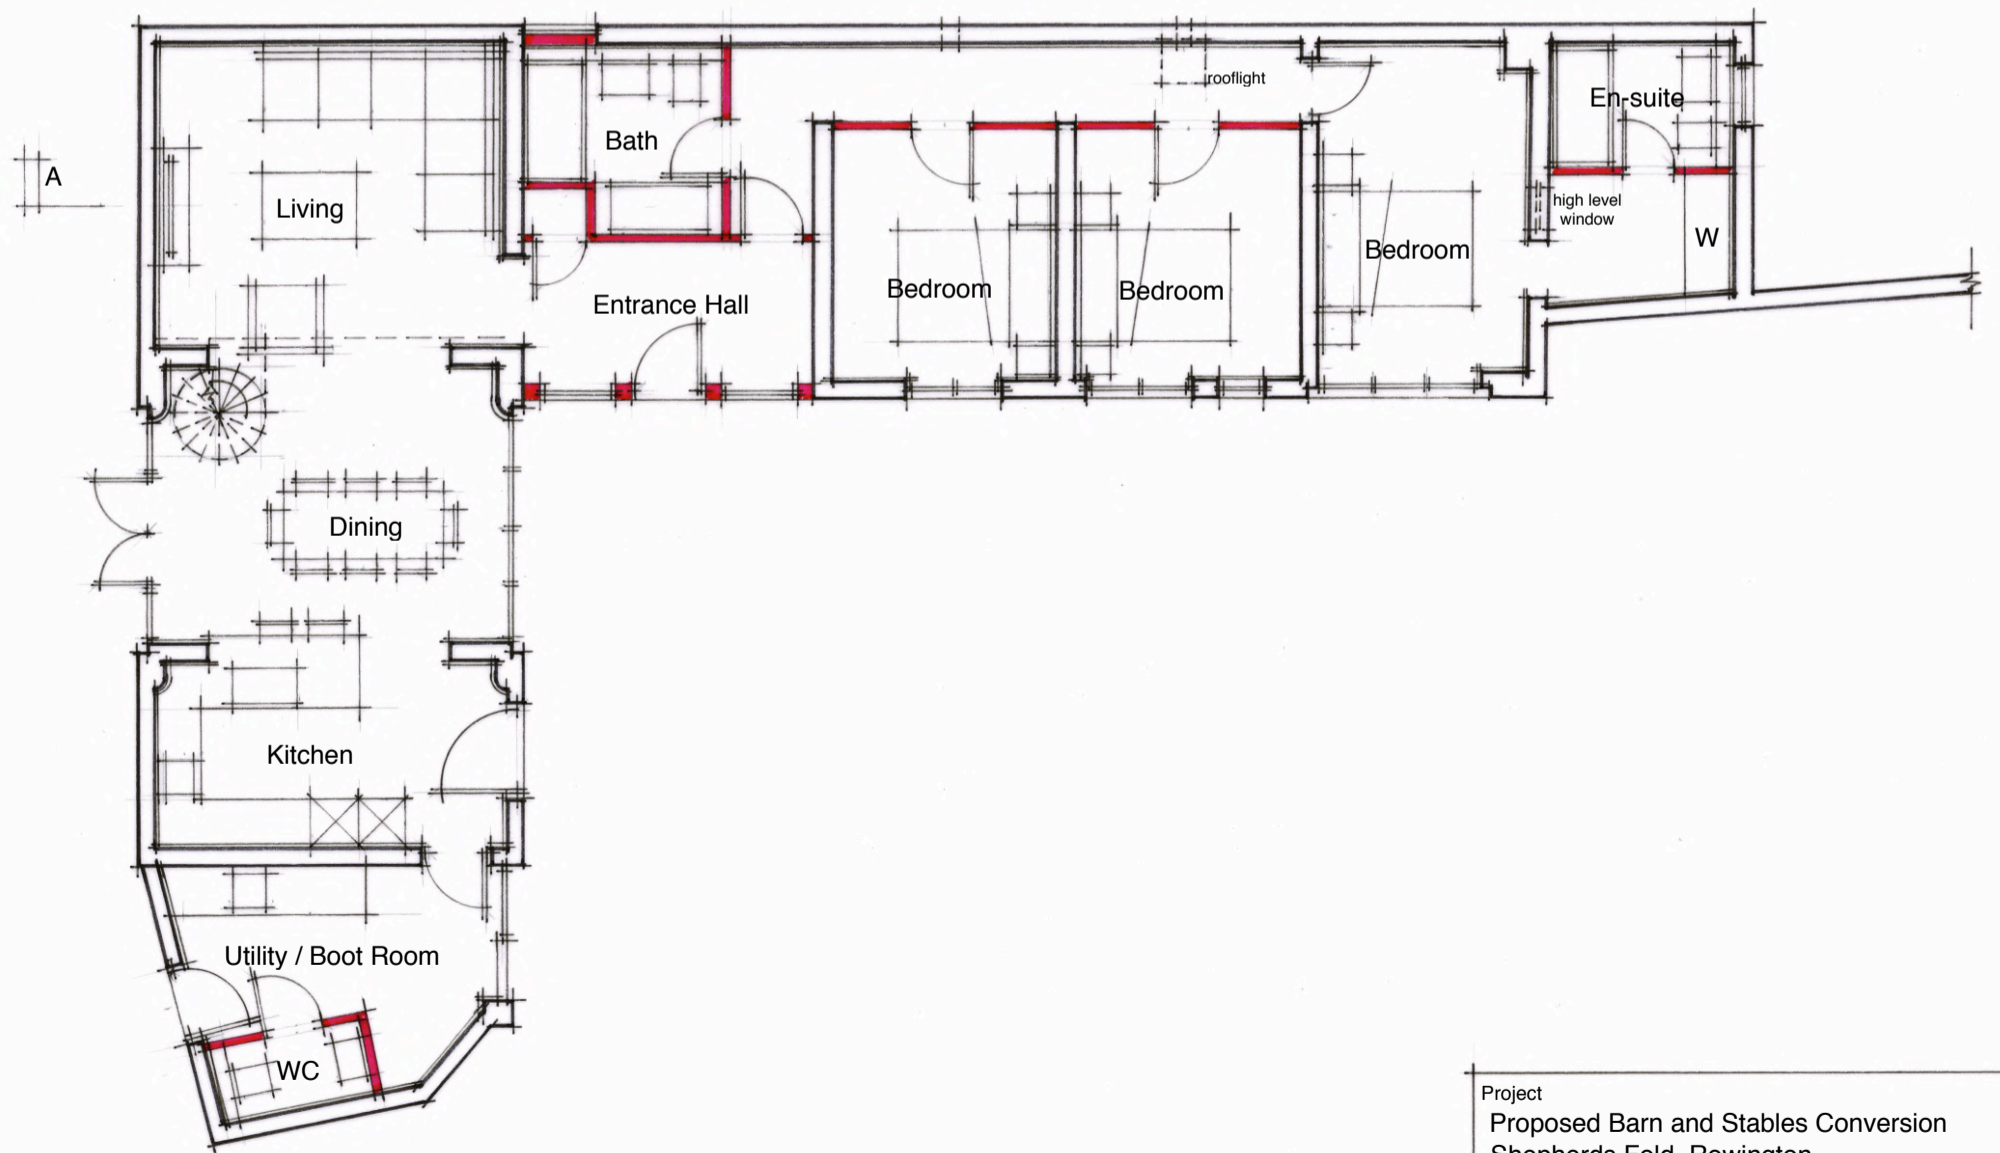

Project
Proposed Barn and Stables Conversion
Shepherds Fold. Rowington

Drawing
Floor plans - proposed
scale 1/100@A3 | june 23 | drg no. PA/04

Intelligent Residential Design
Architecture | Design | Planning

T | 07768 013594

E | info@ir-design.co.uk