


First floor plan



Ground floor plan

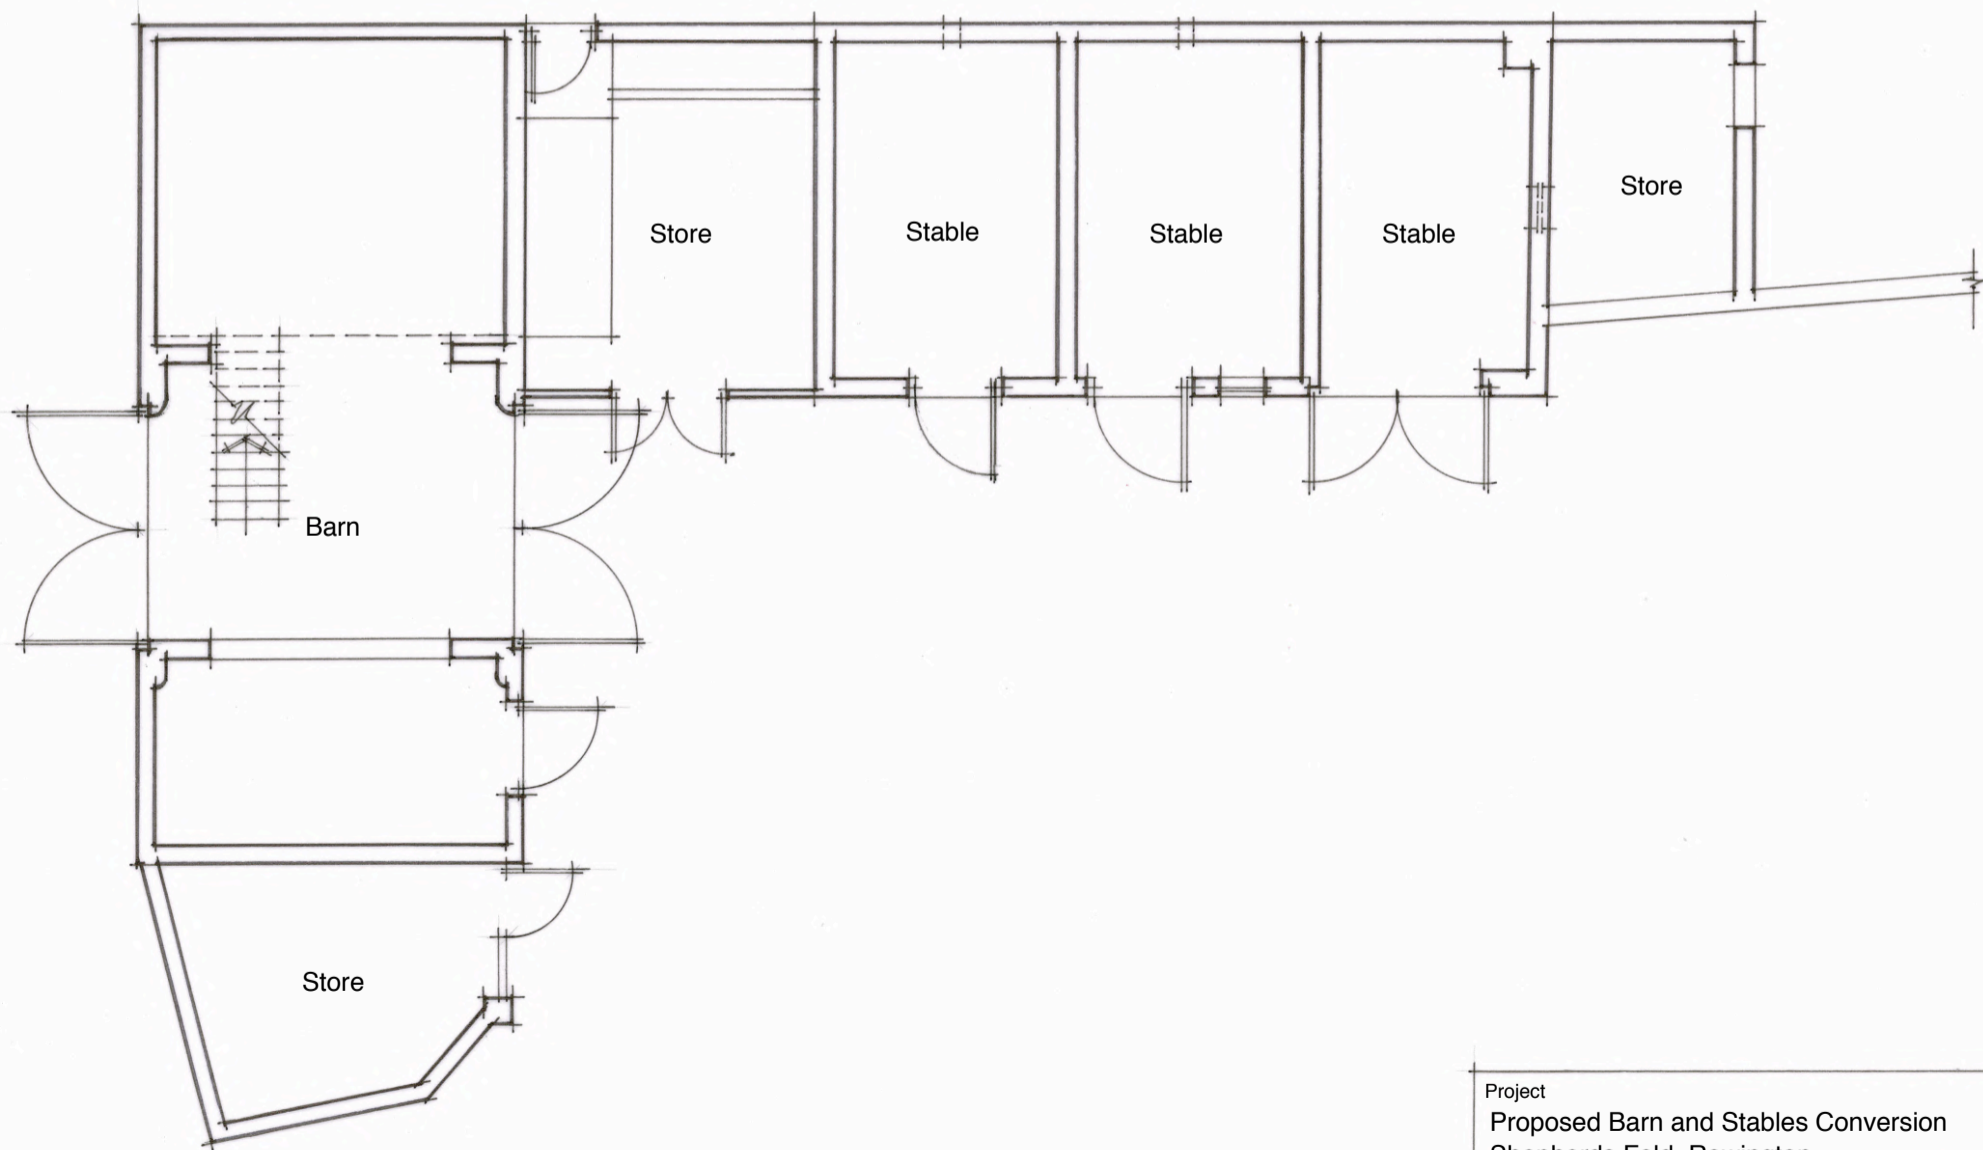

Project
Proposed Barn and Stables Conversion
Shepherds Fold. Rowington

Drawing
Floor plans - existing
scale 1/100@A3 | june 23 | drg no. PA/02

Intelligent Residential Design
Architecture | Design | Planning

T | 07768 013594 E | info@ir-design.co.uk