


**Note**  
 This drawing is to be read in conjunction with all other consultants engineers and specialist sub-contractors drawings.  
 All items are to be cross referenced throughout design, tender & construction.  
 Any discrepancies whatsoever discovered must be reported to the Main Contractor or Contract Administrator (CA) as soon as they become apparent.  
 The Main Contractor is responsible for checking all dimensions prior to commencement of work.  
 All specified manufacturers are CCA for similar approved CCA or equal approved under the control of not. Any equivalent product or manufacturer must be approved in writing by the CA before use.  
 All structure shown on these drawings is based on structural plans & is to be fully designed, detailed & dimensioned by 'Other'. Refer to Structural Engineers plans for correct structural design.  
 All drawings are to be read in conjunction with project specific NBS national building specification.




ASHLEY LODGE WEST ELEVATION (FRONT)




ASHLEY LODGE EAST ELEVATION (REAR)

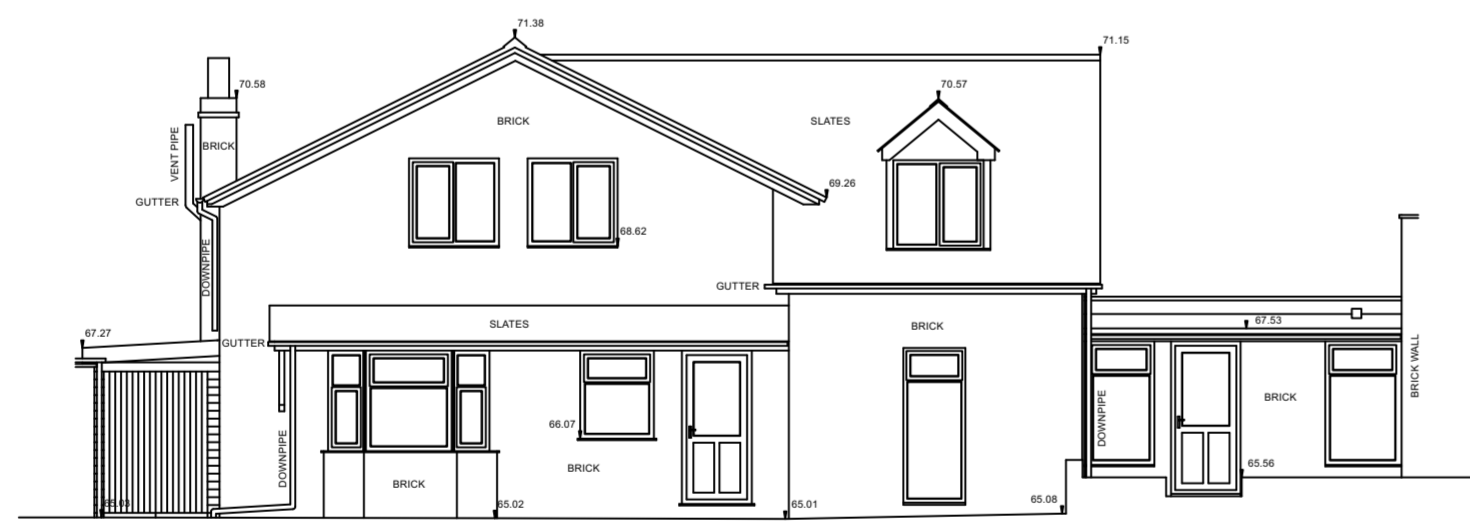

COTTAGE WEST ELEVATION (FRONT)

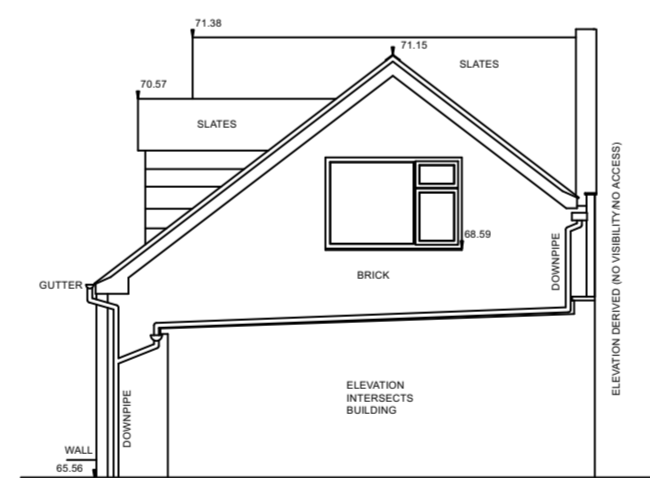


COTTAGE SOUTH ELEVATION (SIDE)

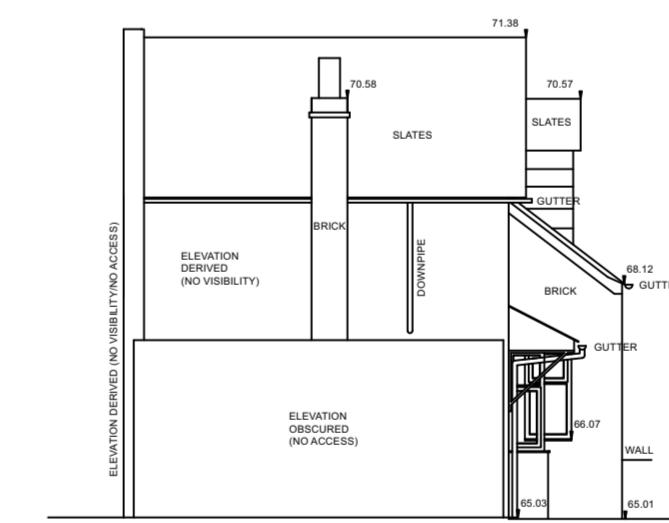

COTTAGE NORTH ELEVATION (SIDE)

P01	13/06/23	Initial Issue	SS
Rev	Date	Revision Details	Author



**TIM ADAMS ARCHITECTS**

**Rami Aulak**  
**24 Kenilworth Road,**  
**Leamington Spa**  
**Existing Elevations**

Drawn	Date	Checked	Date
SS	June 2023	TA	June 2023
Scale	Drawing Size		
1:100	A3		
Draw Number	Revision		
173-TAA-XX-ZZ-DR-0400	P01		

Status	Proposed for Issue
S0	Preliminary

Westwood Studios  
 59 Blenheim Road  
 Lutterworth LE17 4EP  
 Tel: 01455 817217  
 email: info@timadamsarchitects.co.uk  
 www.timadamsarchitects.com

The copyright of this drawing is owned by the Architect/Designer and must not be copied or reproduced without the prior written consent of the Architect/Designer. Any use of this drawing for any purpose other than that intended by the Architect/Designer is strictly prohibited.