


EXISTING FRONT ELEVATION

EXISTING SIDE ELEVATION

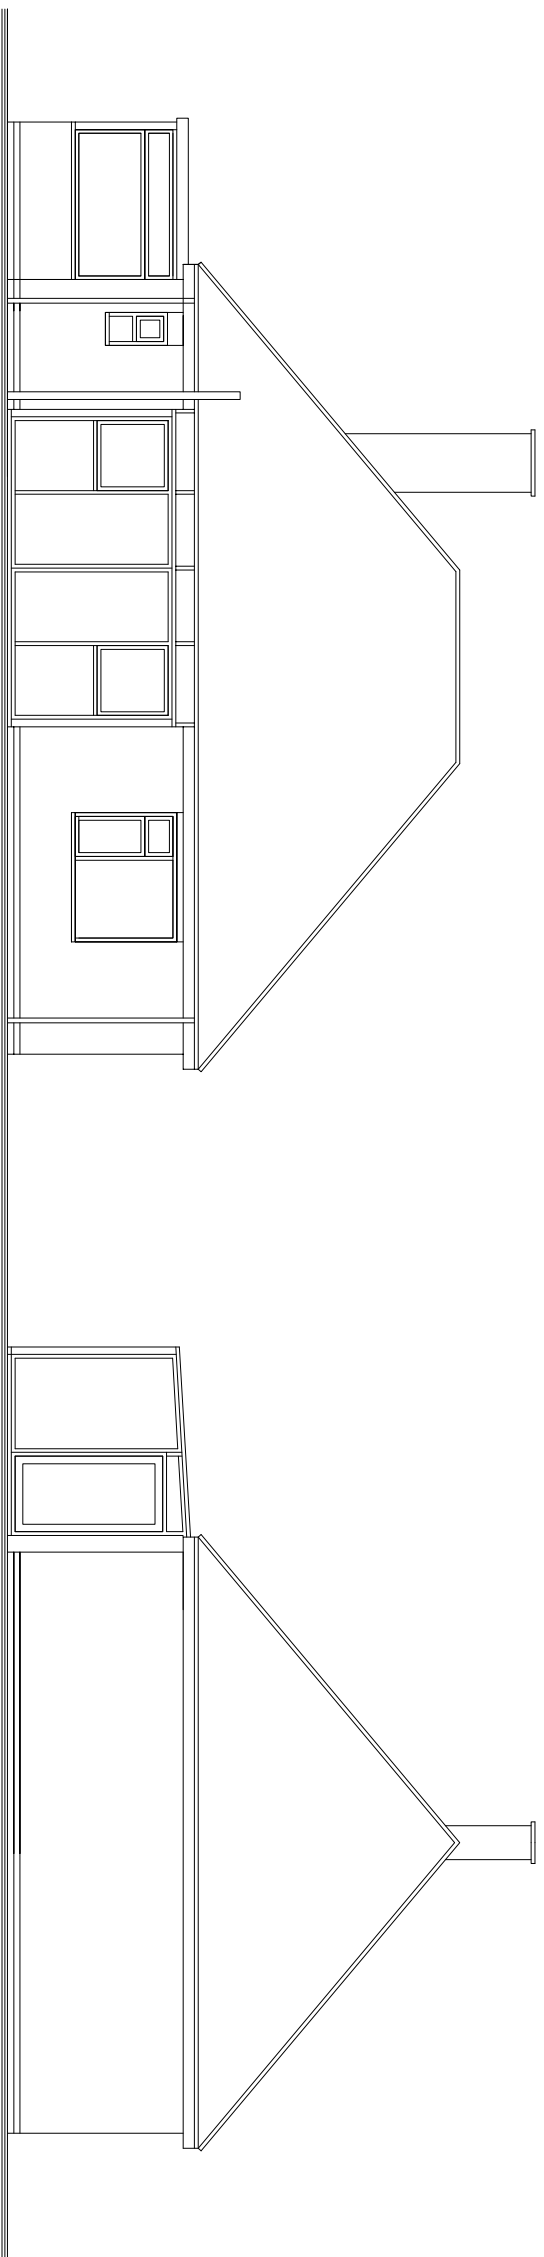

EXISTING REAR ELEVATION

EXISTING SIDE ELEVATION



RDS Design Services (Birmingham) Ltd.  
 Mrs H Wilkinson  
 1 Betony Close,  
 Birmingham,  
 Notts.  
 NG13 8TP  
 web - [www.rdsdesignservices.co.uk](http://www.rdsdesignservices.co.uk)  
 email - [rdsdesignservices@live.co.uk](mailto:rdsdesignservices@live.co.uk)  
 Office - 01949 838128  
 Mob - 07980640454

CLIENT  
 Mrs H Wilkinson  
 JOB  
 Proposed works to:  
 53 College Street, East Bridgford  
 Nottinghamshire,  
 NG13 8LF

DESCRIPTION OF WORKS  
 New single storey side extension. Hip to gable loft conversion including dormer windows. New porch and addition of cladding to front elevation.

SHEET TITLE  
 Existing Elevations

job ref.	date
23-029	Oct 2023
drg. no.	scale
02	1:100 @ A3