



RDS Design Services (Bingham) Ltd.  
 1 Belyony Close,  
 Bingham,  
 Nottinghamshire,  
 NG13 8LF  
 web - [www.rdsdesignservices.co.uk](http://www.rdsdesignservices.co.uk)  
 email - [rdsdesignservices@live.co.uk](mailto:rdsdesignservices@live.co.uk)  
 Office - 01949 838128  
 Mob - 07960640454


CLIENT  
 Mrs H Wilkinson

JOB  
 Proposed works to:  
 53 College Street, East Bridgford  
 Nottinghamshire,  
 NG13 8LF

DESCRIPTION OF WORKS  
 New single storey side extension. Hip to gable loft conversion including dormer windows. New porch and addition of cladding to front elevation.

SHEET TITLE  
 Proposed First Floor Plan

job ref.	23-029	date	Oct 2023
fig. no.	04	scale	1:50 @ A3

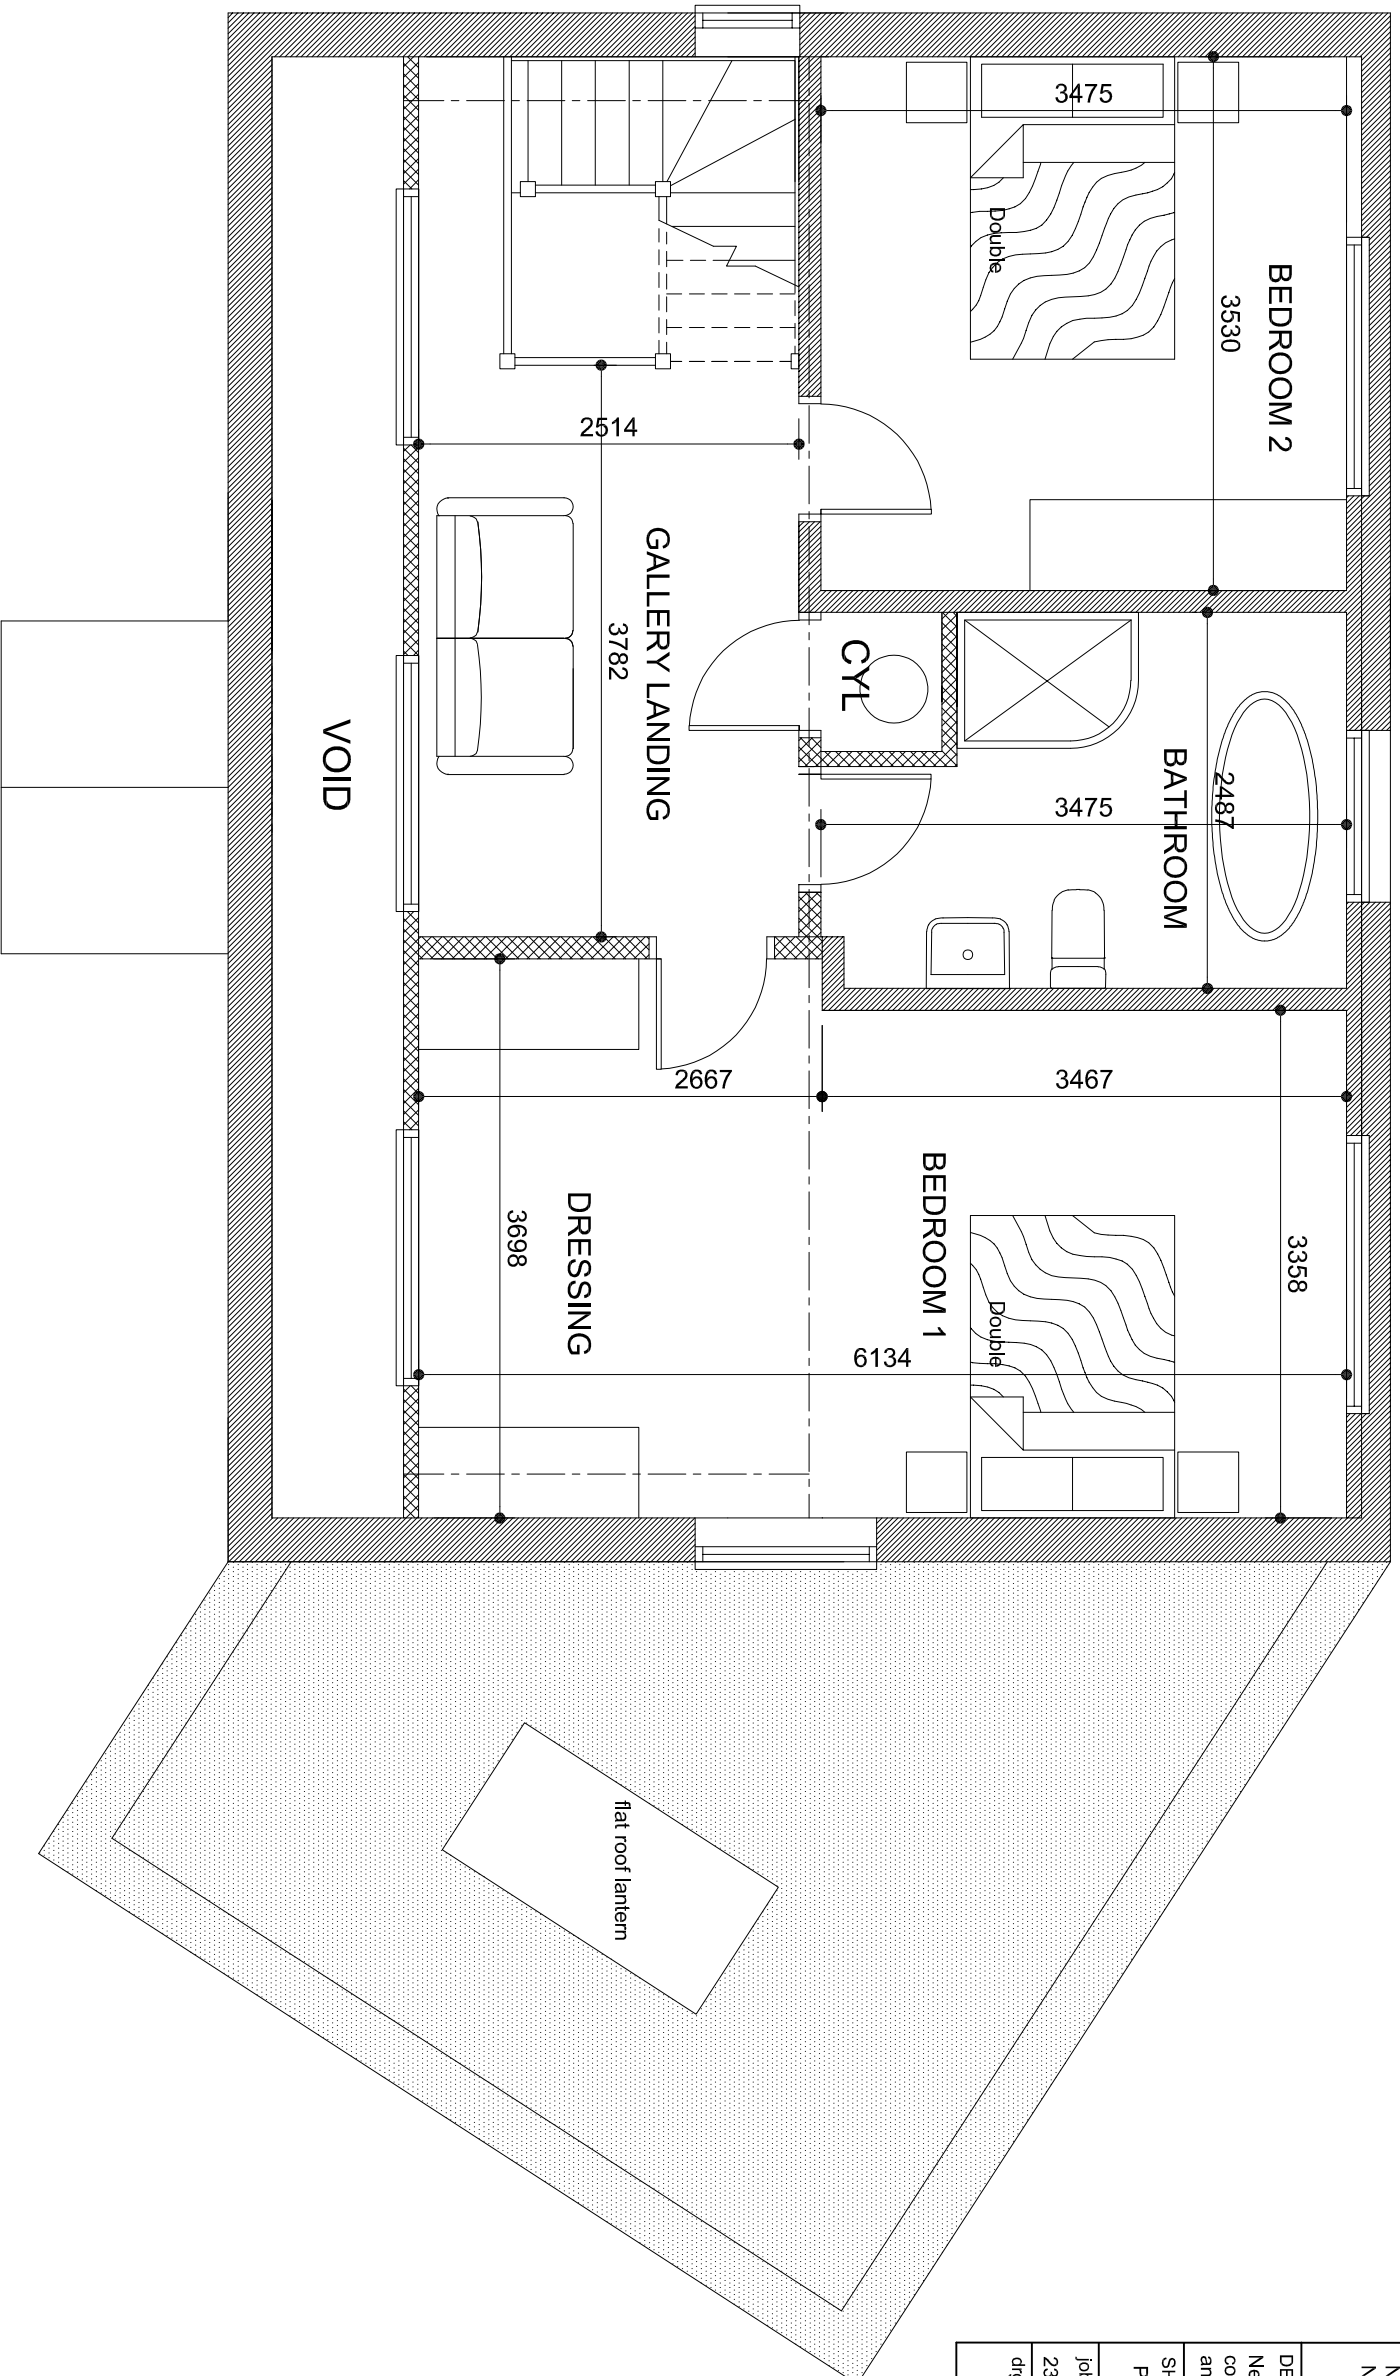

PROPOSED FIRST FLOOR PLAN