





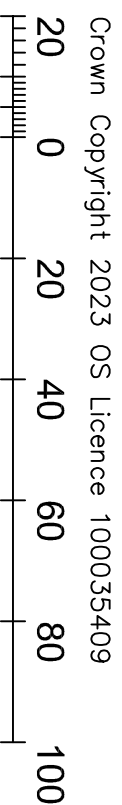


Crown Copyright 2023 OS Licence 100035409

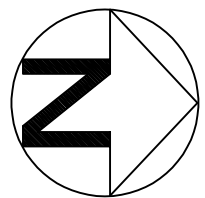

Metres (1:1250 scale)


Location plan (1:1250)

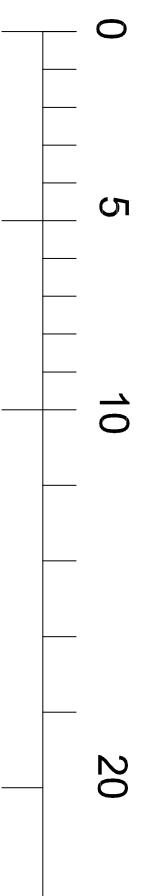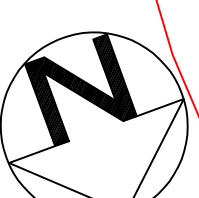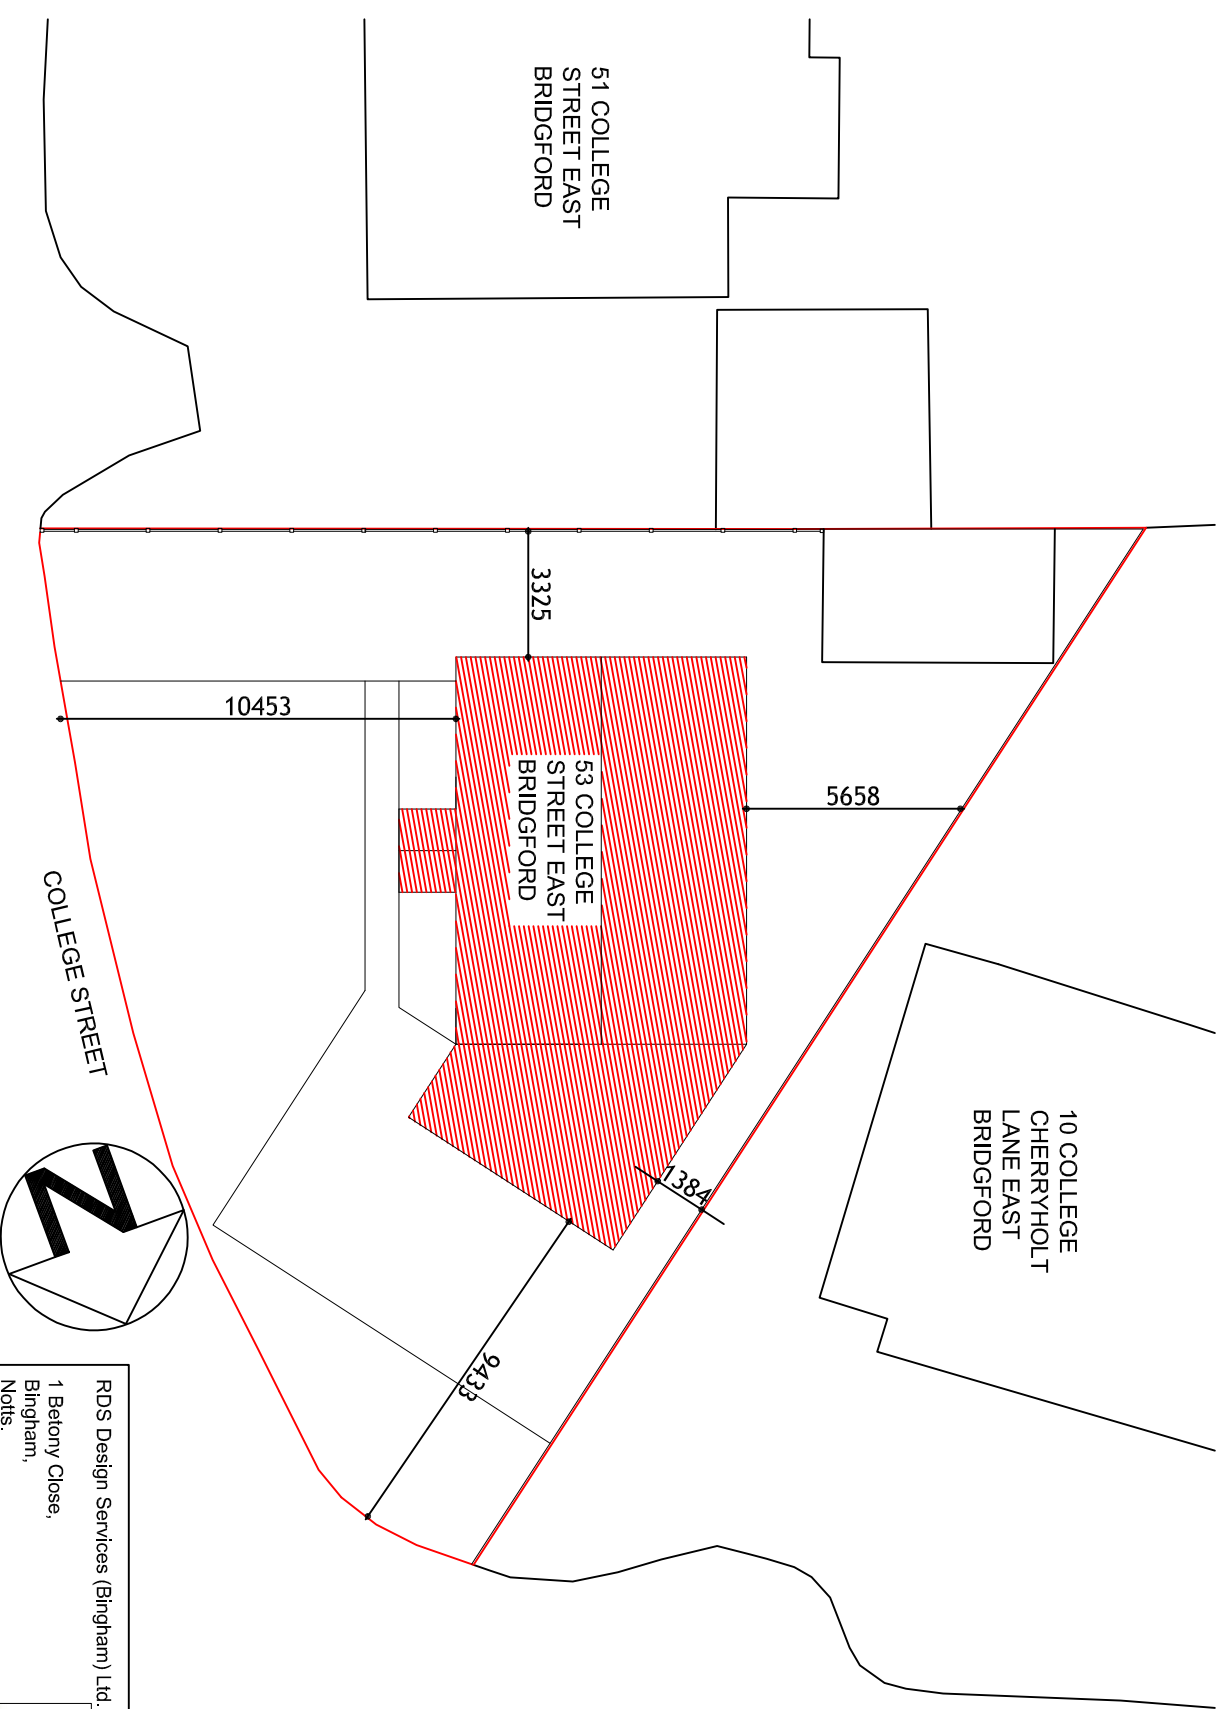

Metres (1:200 scale)

@ Crown Copyright 2023 OS Licence 100035409

Site plan (1:200)

<p>RDS Design Services (Bingham) Ltd 1 Betsy Close, Bingham, Notts. NG13 8TP web - www.rdsdesignservices.co.uk email - rdsdesignservices@live.co.uk Office - 01949 838128 Mob - 07980640454</p> 	
<p>CLIENT Mrs H Wilkinson</p>	
<p>JOB Proposed works to: 53 College Street, East Bridgford Nottinghamshire, NG13 8LF</p>	
<p>DESCRIPTION OF WORKS New single storey side extension. Hip to gable loft conversion including dormer windows. New porch and addition of cladding to front elevation.</p>	
<p>SHEET TITLE Site & Location plan</p>	
<p>job ref. 23-029 drg. no. 07</p>	<p>date Oct 2023 scale 1:1250 & 1:200 @ A3</p>