
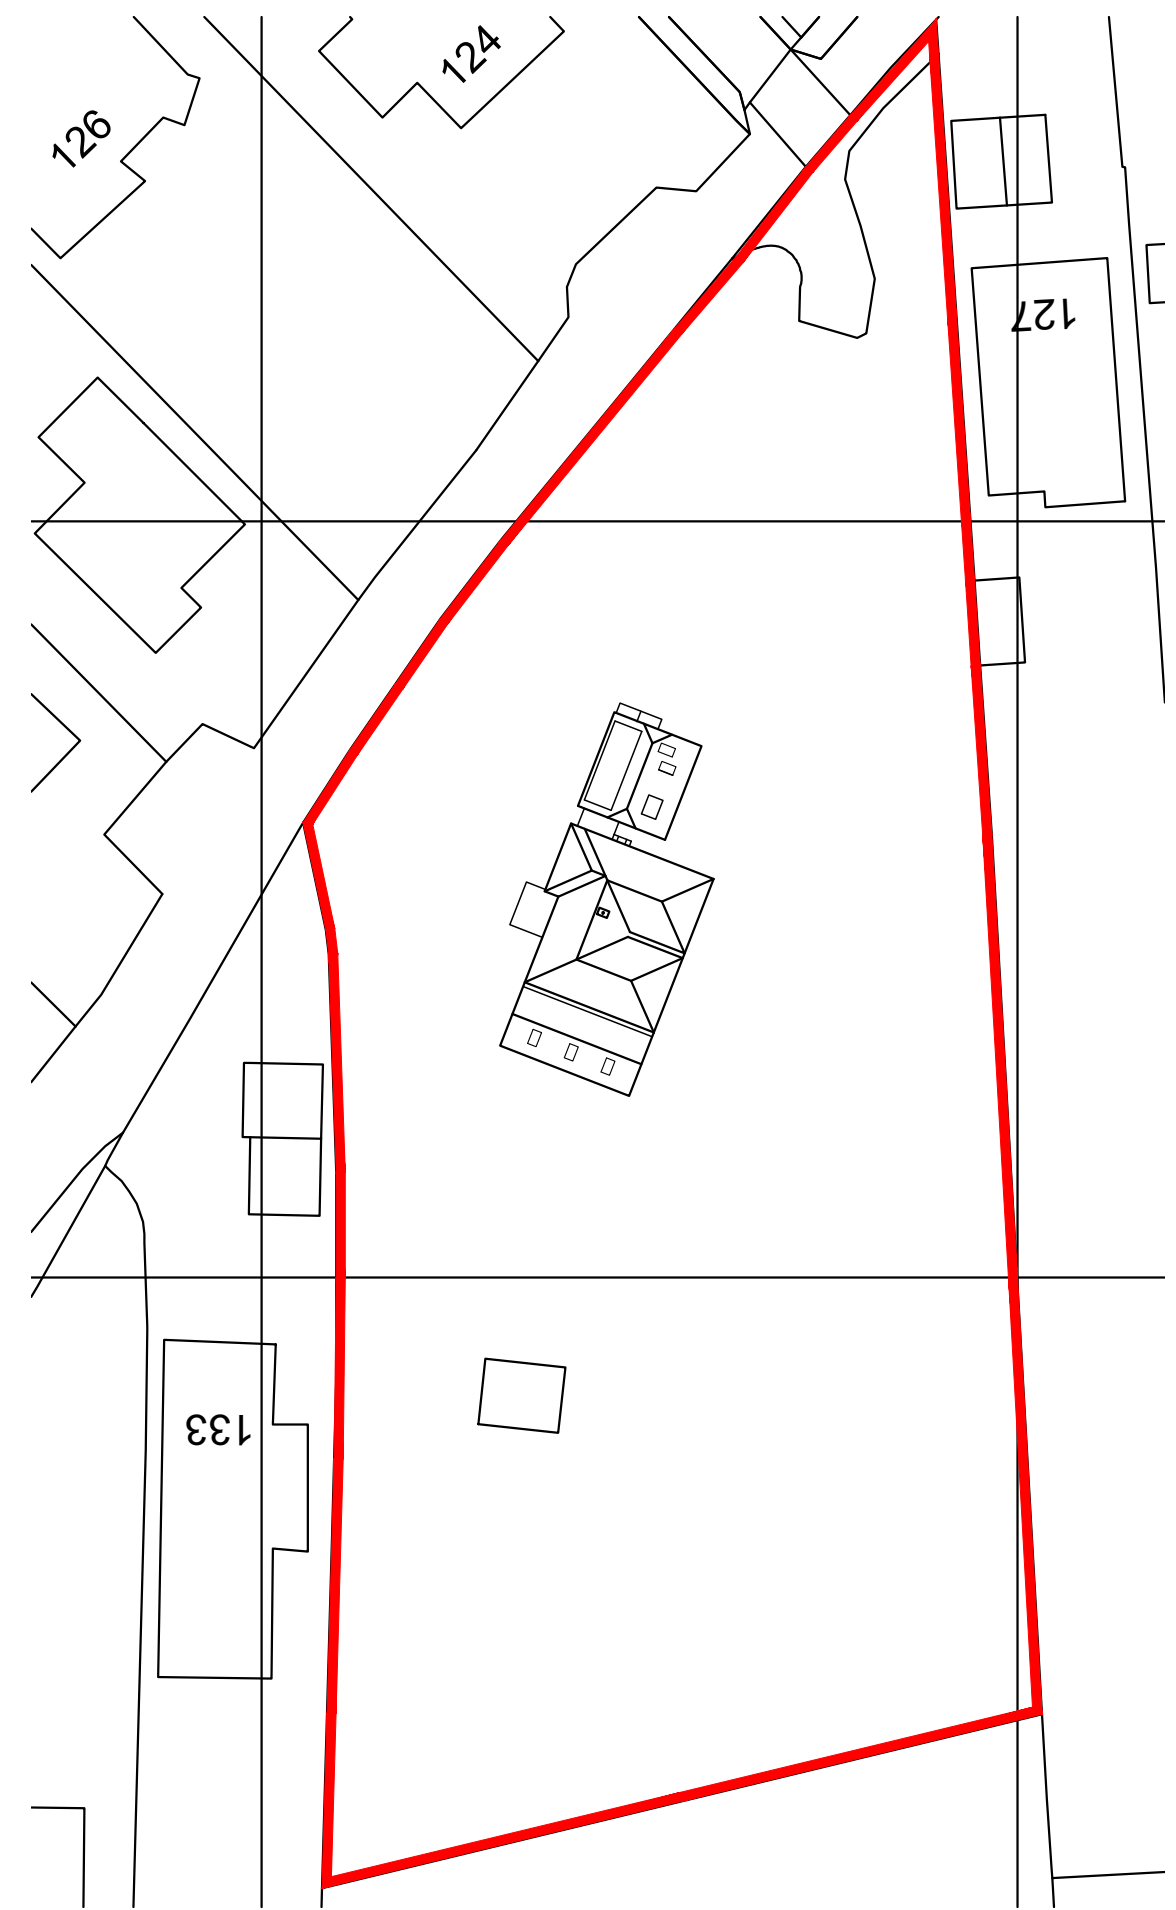



LOCATION PLAN

SCALE BAR 1:1250

 

BLOCK PLAN

SCALE BAR 1:500

 

© Crown Copyright  
All right reserved  
Reproduced by Permission  
Licence No.100046837

NOTES

- Data within this drawing provided by Ordnance Survey. Please note that Ordnance Survey can only guarantee accuracy to 0.9m for maps at this scale. CAAD Ltd. accept no responsibility for the accuracy of the Ordnance Survey boundaries. It is strongly recommended that a land survey is carried out should the development rely on the accuracy of these boundaries.



Critchley Architecture And Design Ltd.  
Contact: 02392 474 919 | info@caad.online  
The Old Bakery, 34 North Street, Havant, PO9 1PT

Revisions

- A.
- B.
- C.

Project Address

131 White Dirt Lane,  
Waterlooville,  
PO8 0TL

SITE PLANS

Scale	A3 = As Shown
Drawn By	OS
Date	12.10.2023

Project No.      Sheet No.      Rev.

**23049      101      0**