




Existing NE NW SE and SW Elevations
Greenlands Soaper Lane Shelf Scale 1:100 @A3

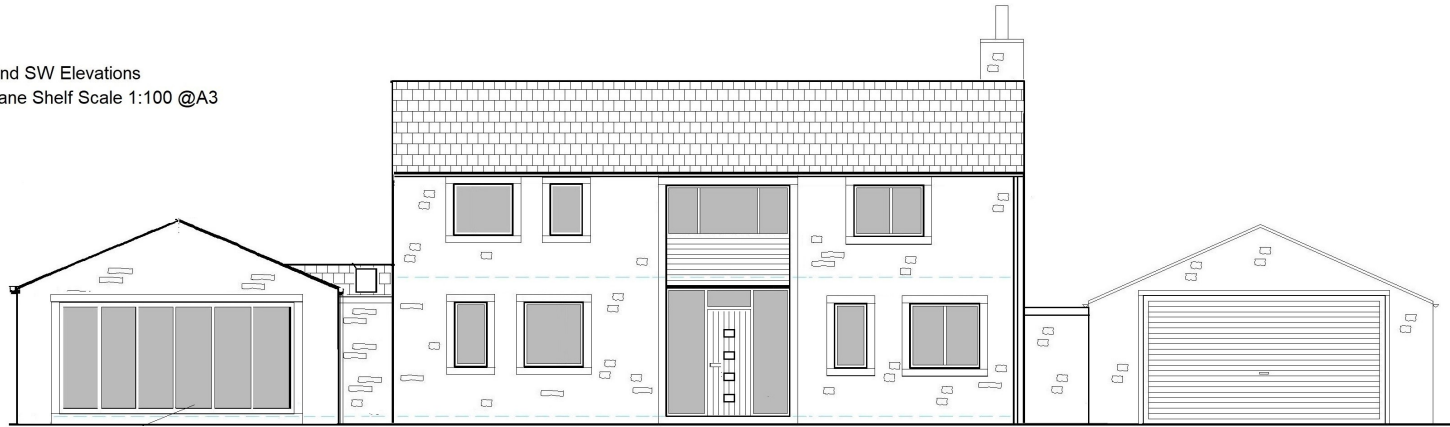


North East Elevation

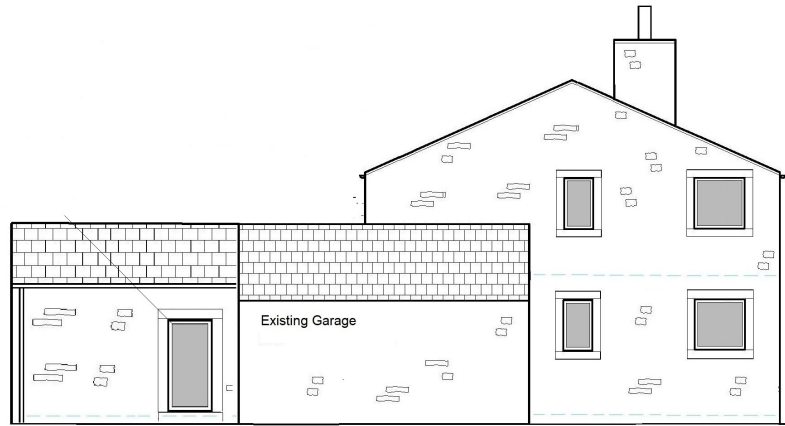

North West Elevation

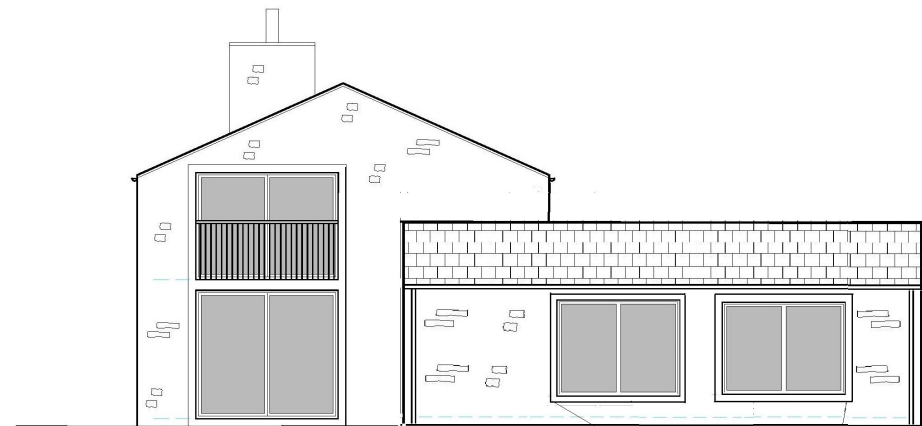

South East Elevation

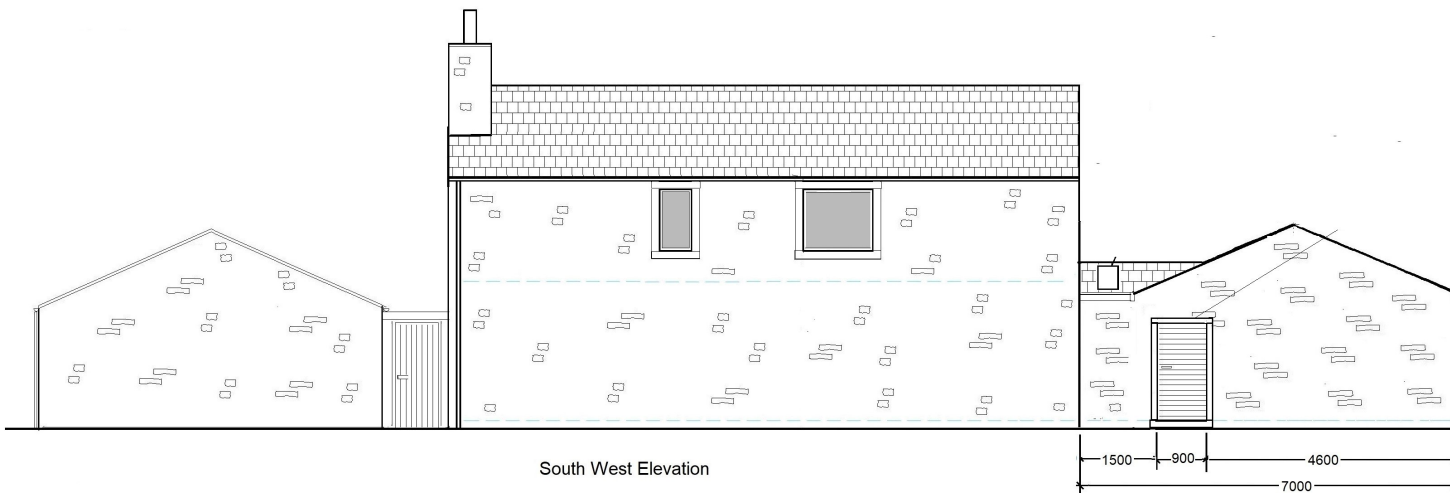

South West Elevation