



**Layout - Proposed**  
1 : 50




**Front Elevation**  
1 : 50

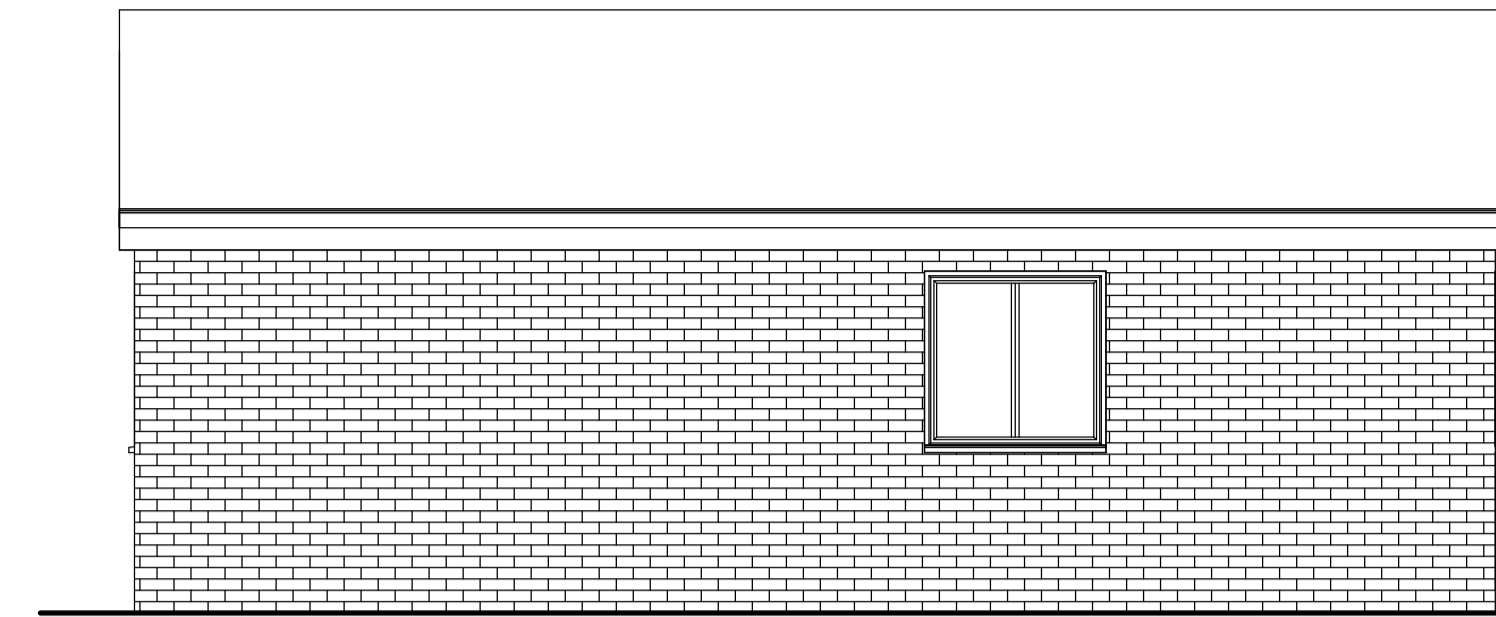

**LHS Elevation**  
1 : 50




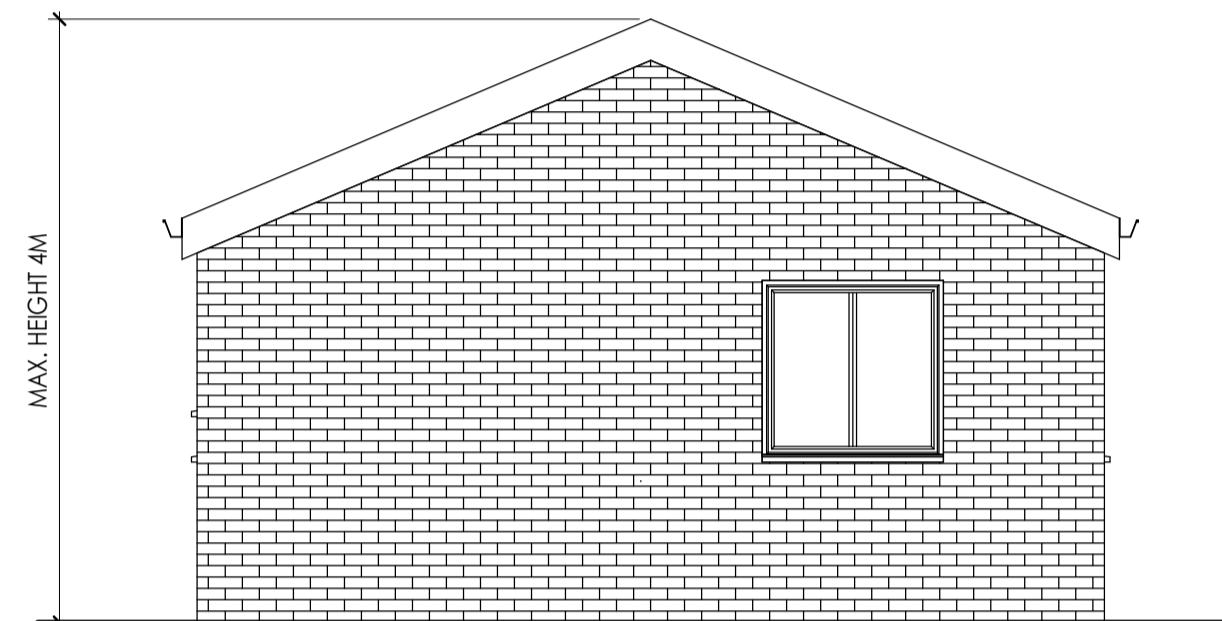


**Rear Elevation**  
1 : 50

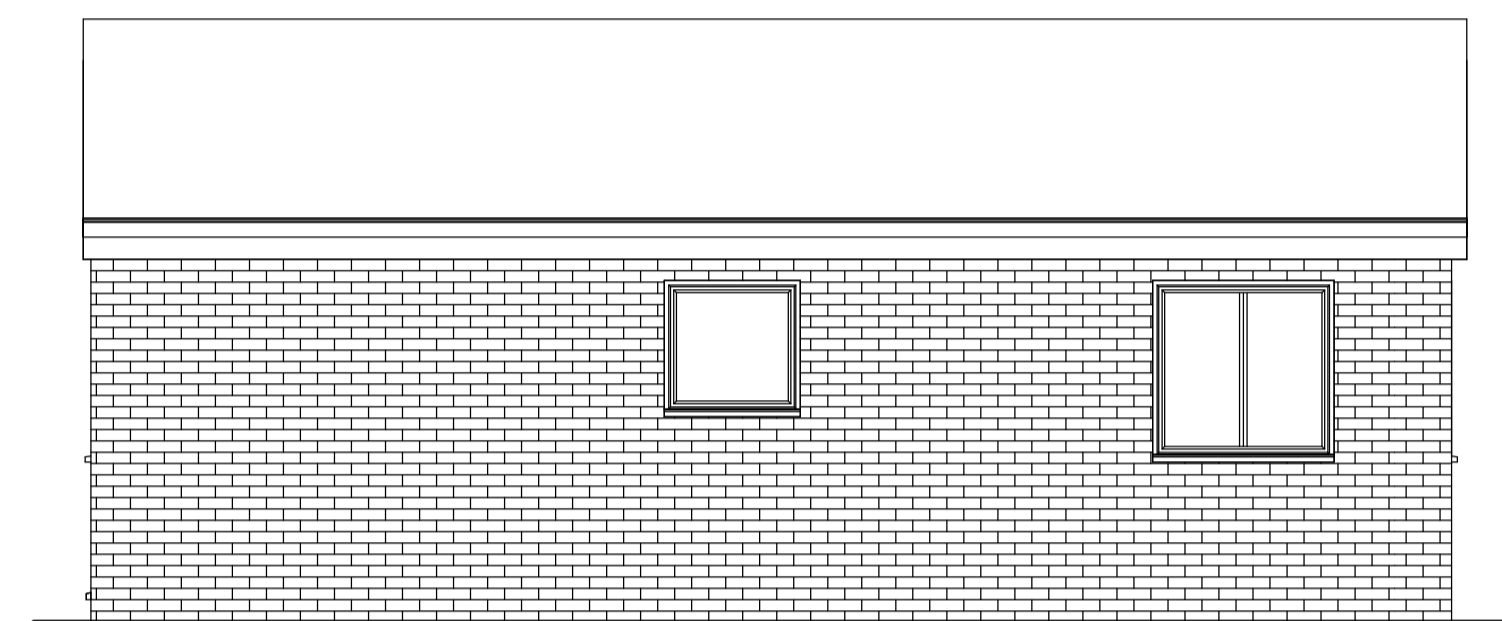

**RHS Elevation**  
1 : 50

- GENERAL NOTES
- DO NOT SCALE FROM THIS DRAWING.
  - ALL CONTRACTORS MUST VISIT THE SITE AND BE RESPONSIBLE FOR TAKING AND CHECKING DIMENSIONS.
  - ALL CONSTRUCTION INFORMATION SHOULD BE TAKEN FROM FIGURED DIMENSIONS ONLY.
  - ANY DISCREPANCIES BETWEEN DRAWINGS, SPECIFICATIONS AND SITE CONDITIONS MUST BE BROUGHT TO THE ATTENTION OF THE DESIGNER.
  - THIS DRAWING & THE WORKS DEPICTED ARE THE COPYRIGHT OF CORNERSTONE DRAWING ASSOCIATES LTD. THIS DRAWING IS NOT TO BE USED OR COPIED WITHOUT WRITTEN AUTHORISED CONSENT.
  - THIS DRAWING IS PREPARED FOR THE SPECIFIC PROJECT STAGE IN THE DRAWING STATUS SECTION BELOW AND IT IS NOT INTENDED TO BE USED FOR ANY OTHER PURPOSE.
  - WHILST ALL REASONABLE EFFORTS ARE USED TO ENSURE DRAWINGS ARE ACCURATE, CORNERSTONE DRAWING ASSOCIATES LTD ACCEPTS NO LIABILITY FOR ANY RELIANCE PLACED ON, OR USE MADE OF, THIS PLAN BY ANYONE FOR PURPOSES OTHER THAN THOSE STATED IN THE DRAWING STATUS BELOW.

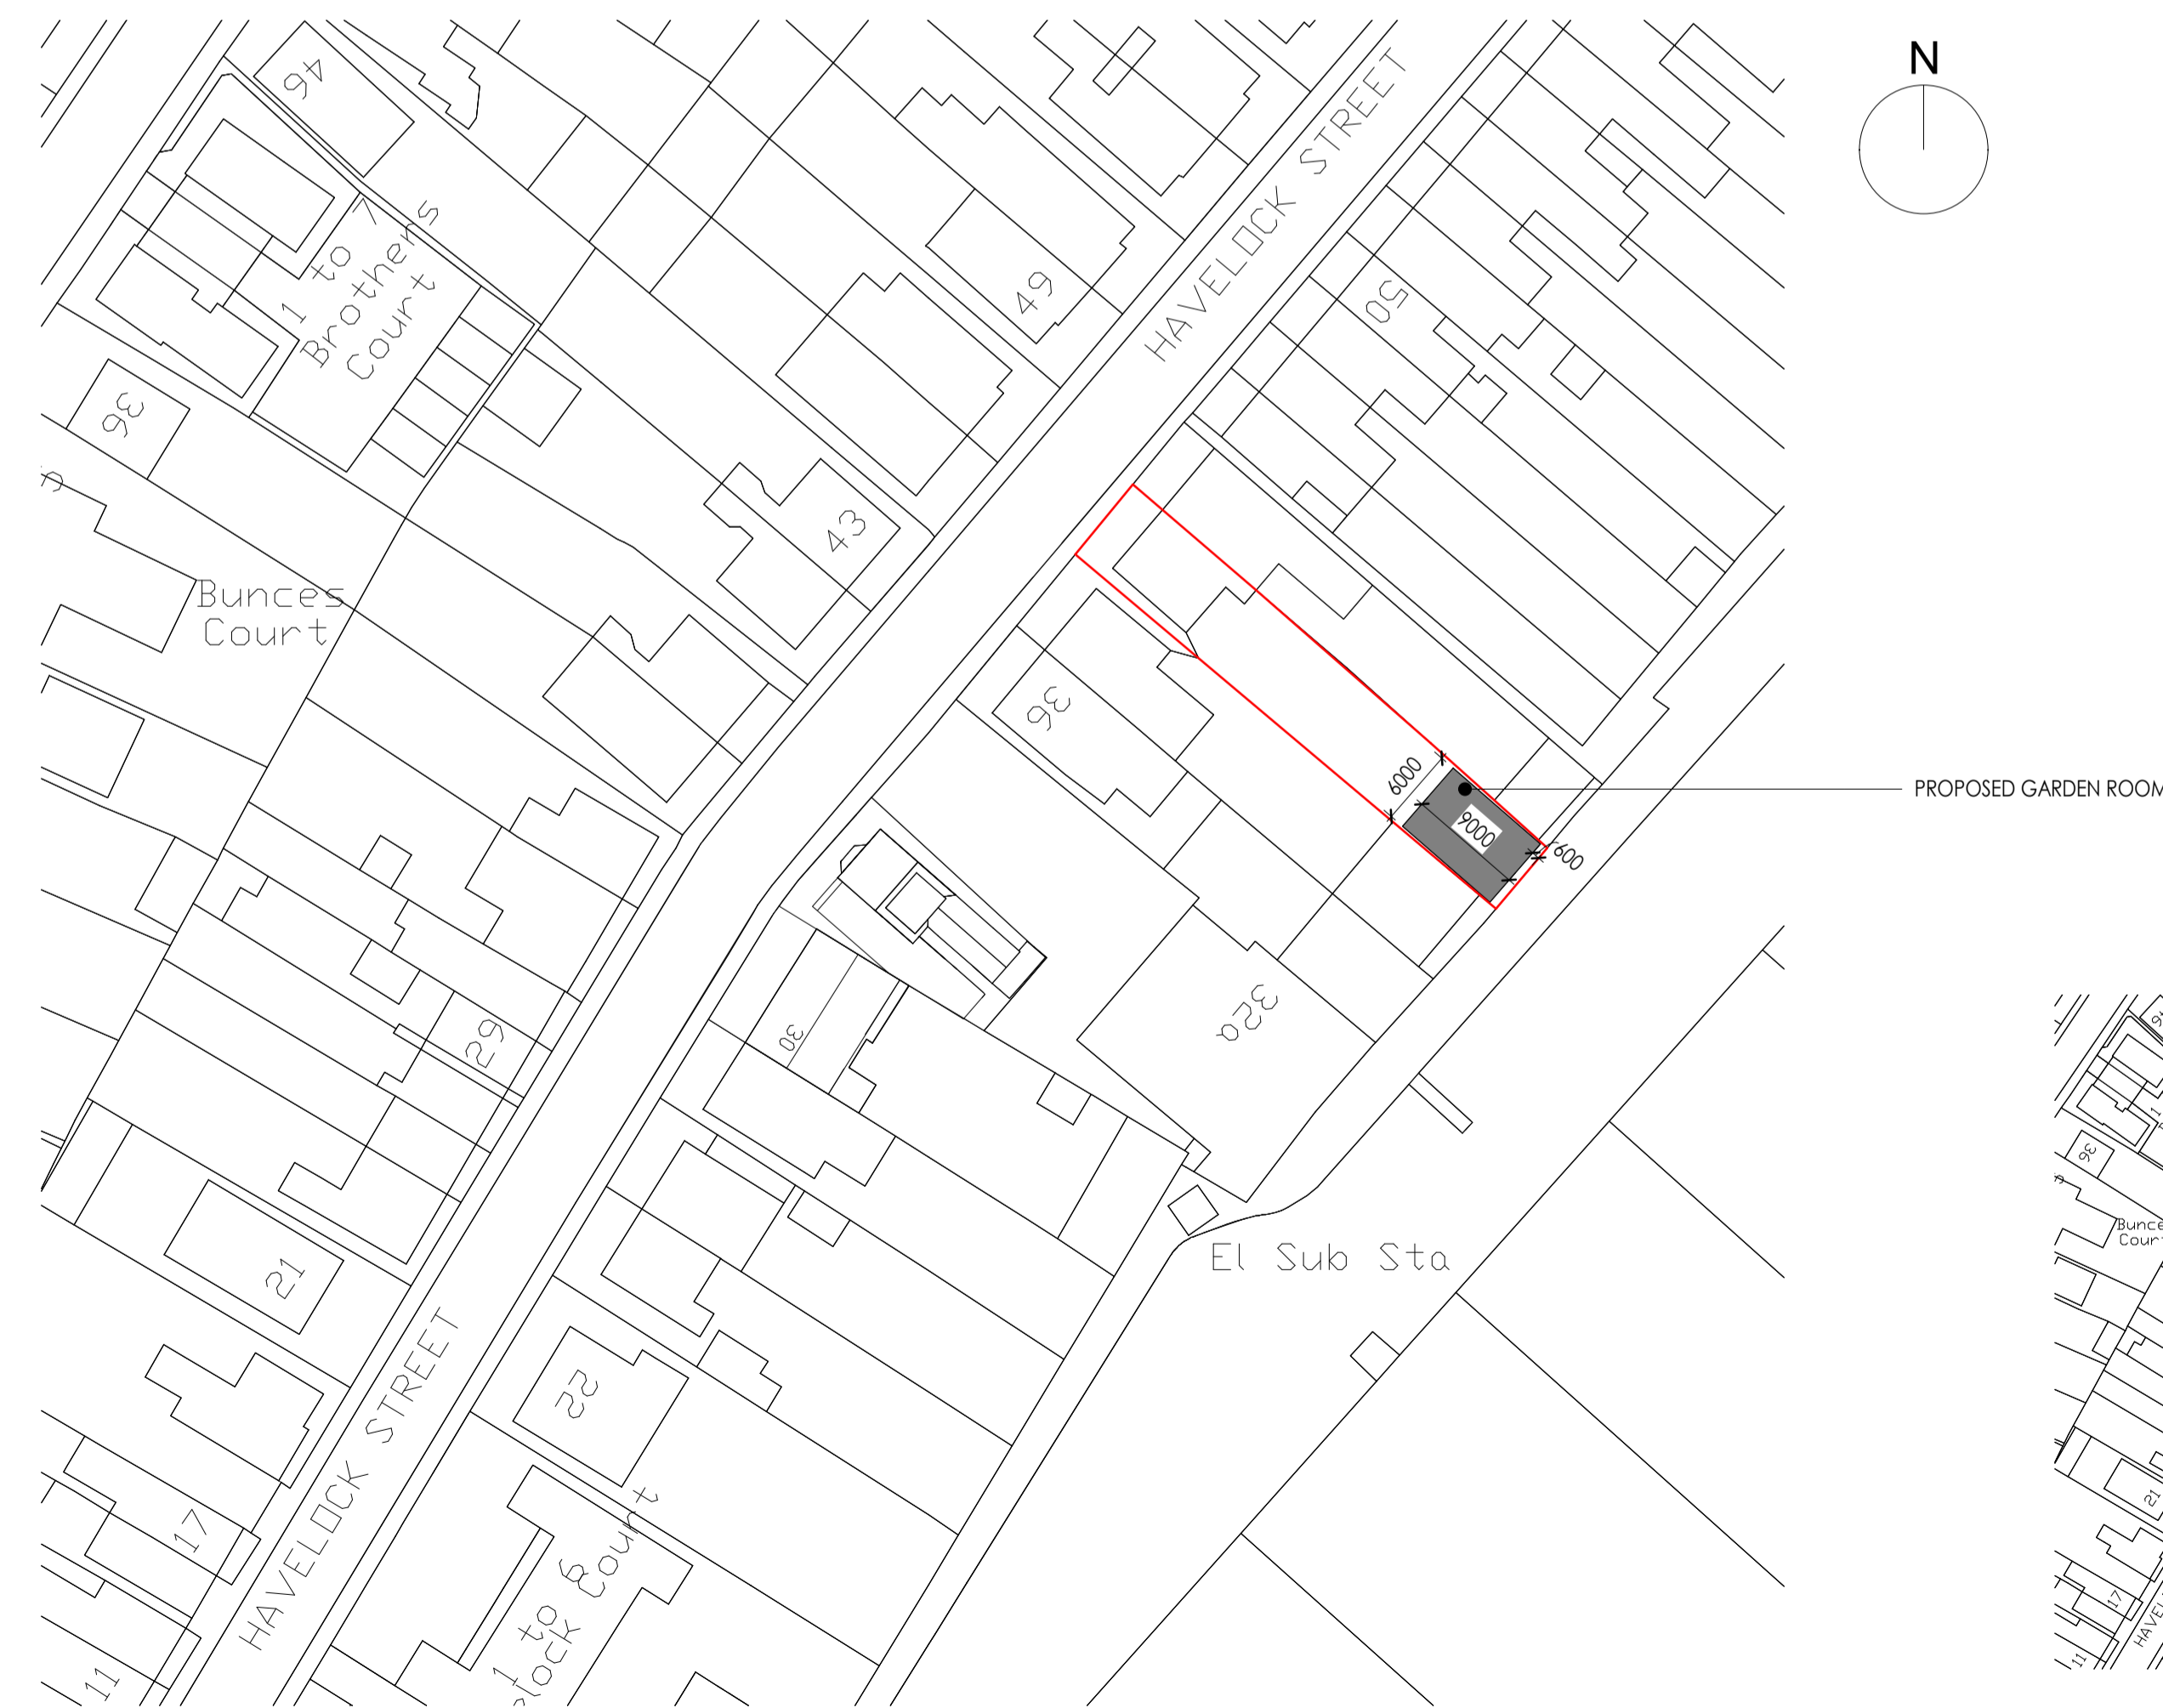  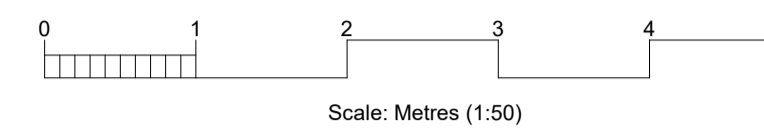

**Block Plan**  
1 : 500



**Site Plan**  
1 : 1250

REV	DESCRIPTION	BY	DATE
STATUS: Issued For Planning			

**CDA** CORNERSTONE DRAWING ASSOCIATES LTD.  
07800867855  
rahmanz84@yahoo.co.uk

CLIENT/ ADDRESS  
A. Mohammad  
40 Havelock Street, Aylesbury, Bucks, HP20 2NX

PROJECT  
Erection of Garden Room

TITLE  
Proposed Layout, Elevations, Site and Block Plan

SCALE AT A1	DATE	DRAWN	CHECKED
As indicated	Nov. '23	ZR	-
PROJECT NO: 2023077	DRAWING NO: 2023077-PL-100	REVISION	