



EXISTING

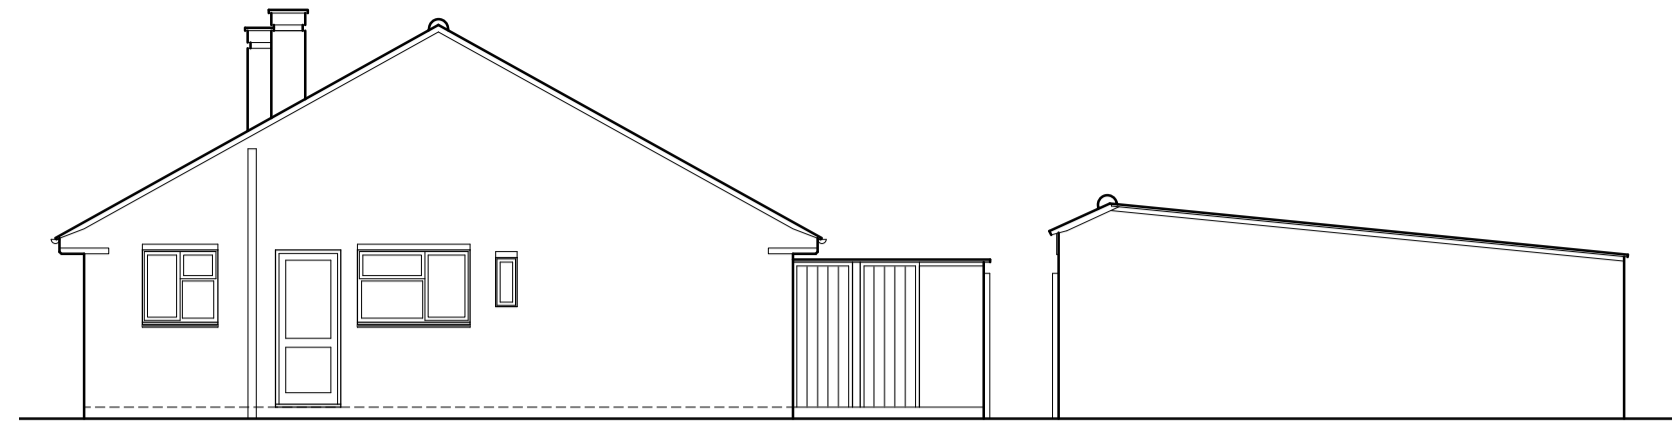

FRONT ELEVATION




RH ELEVATION

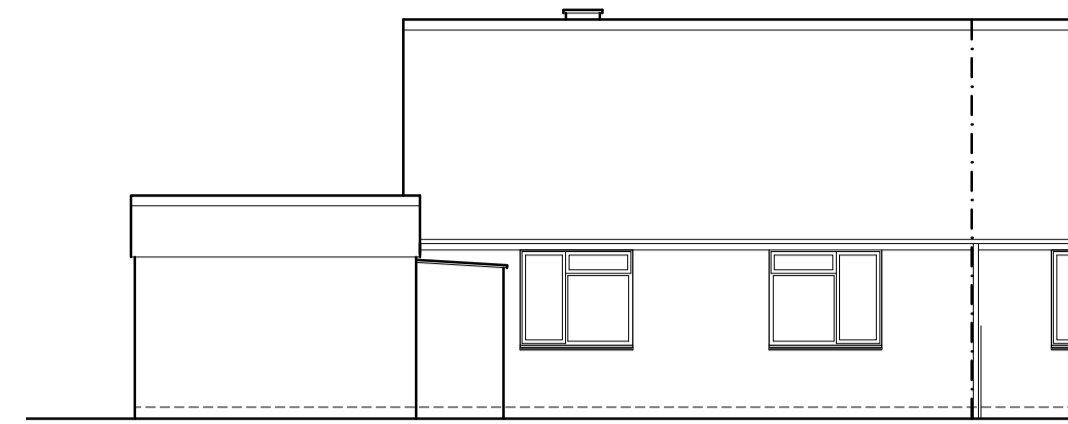


REAR ELEVATION


PROPOSED

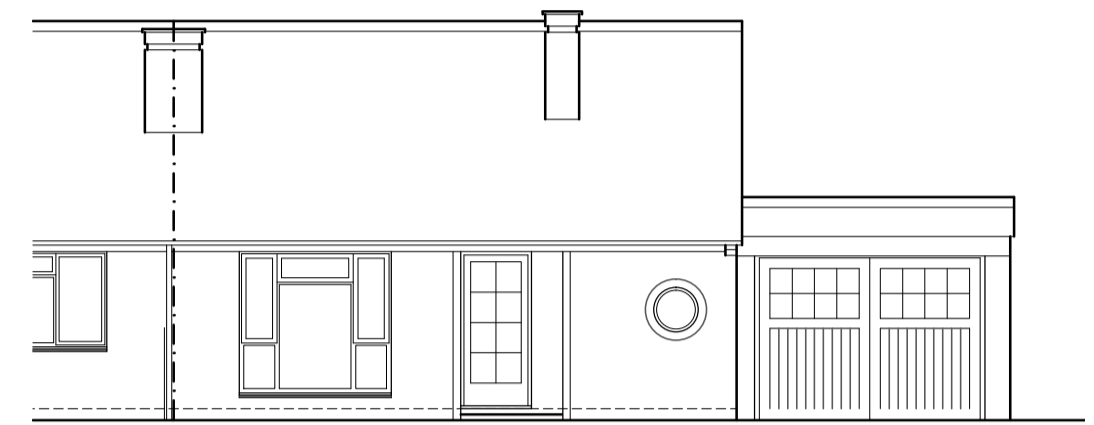


FRONT ELEVATION

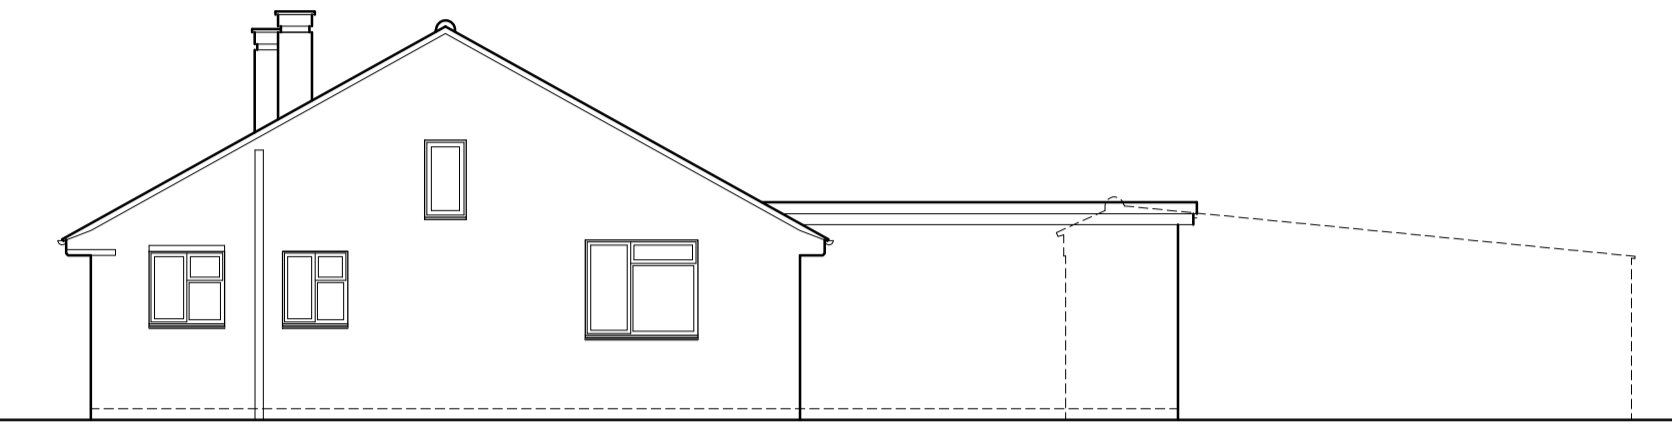

RH ELEVATION

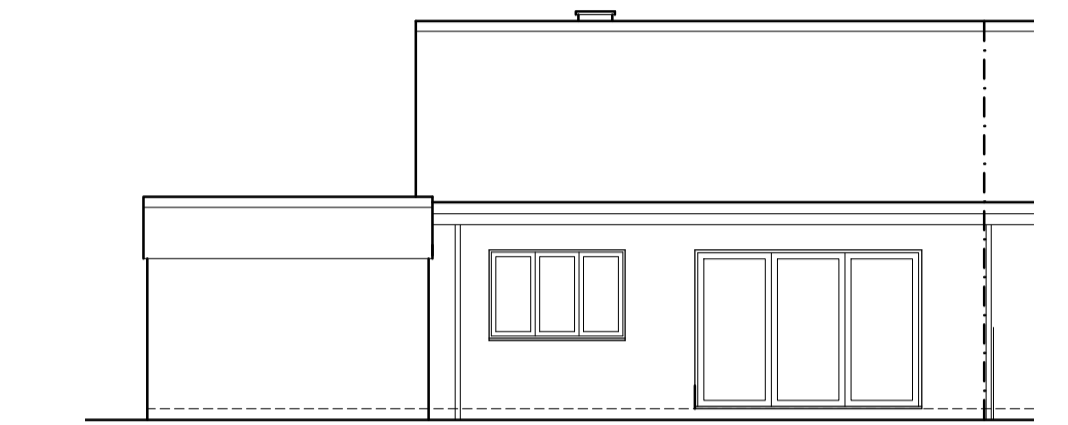


REAR ELEVATION

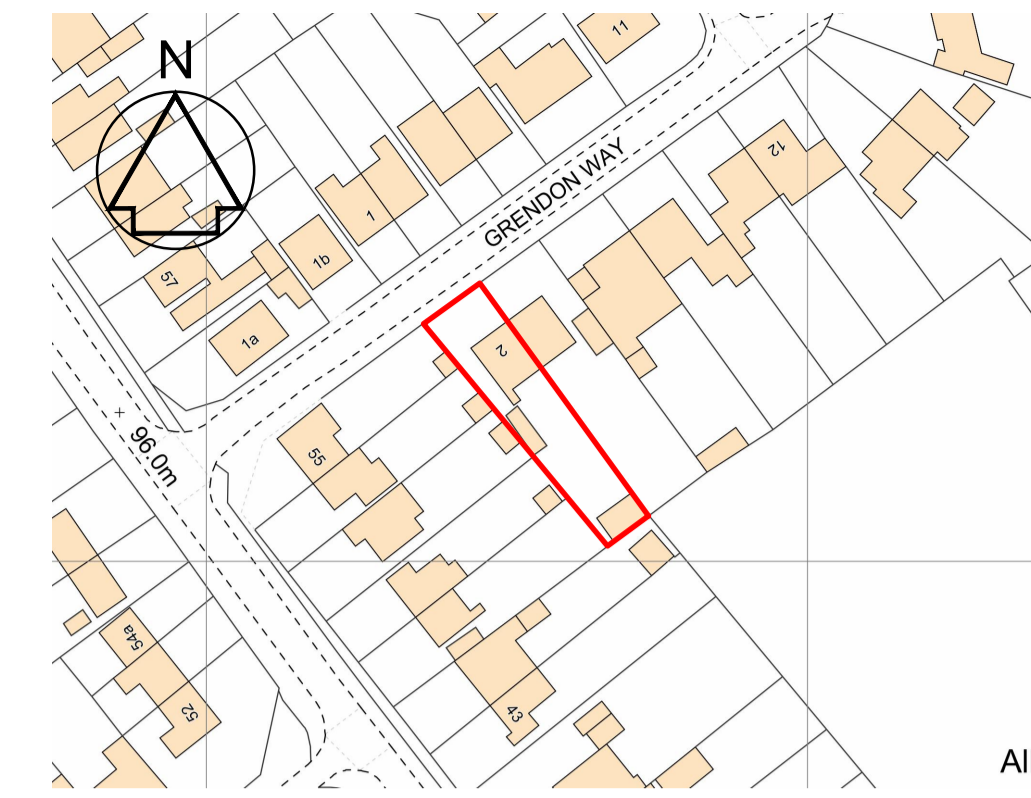


LOCATION PLAN 1:1250

Allt

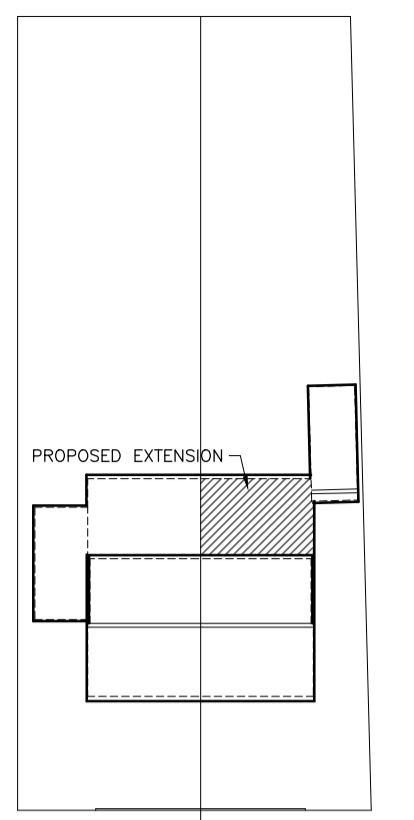


SITE PLAN/ROOF PLAN 1:500

EXISTING

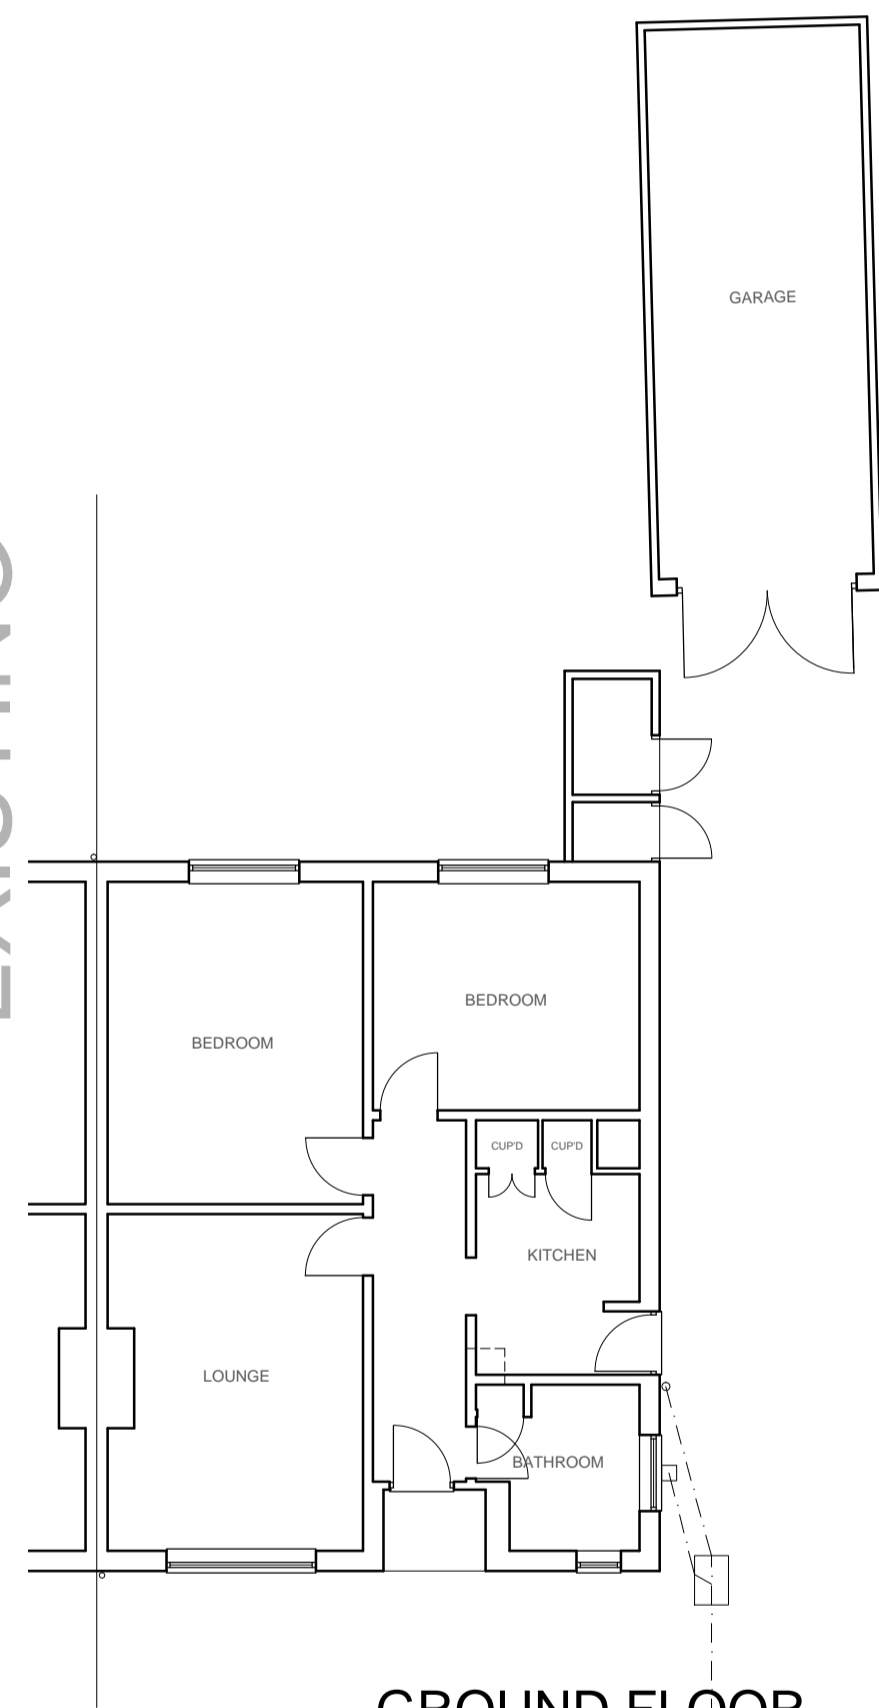

GROUND FLOOR

PROPOSED

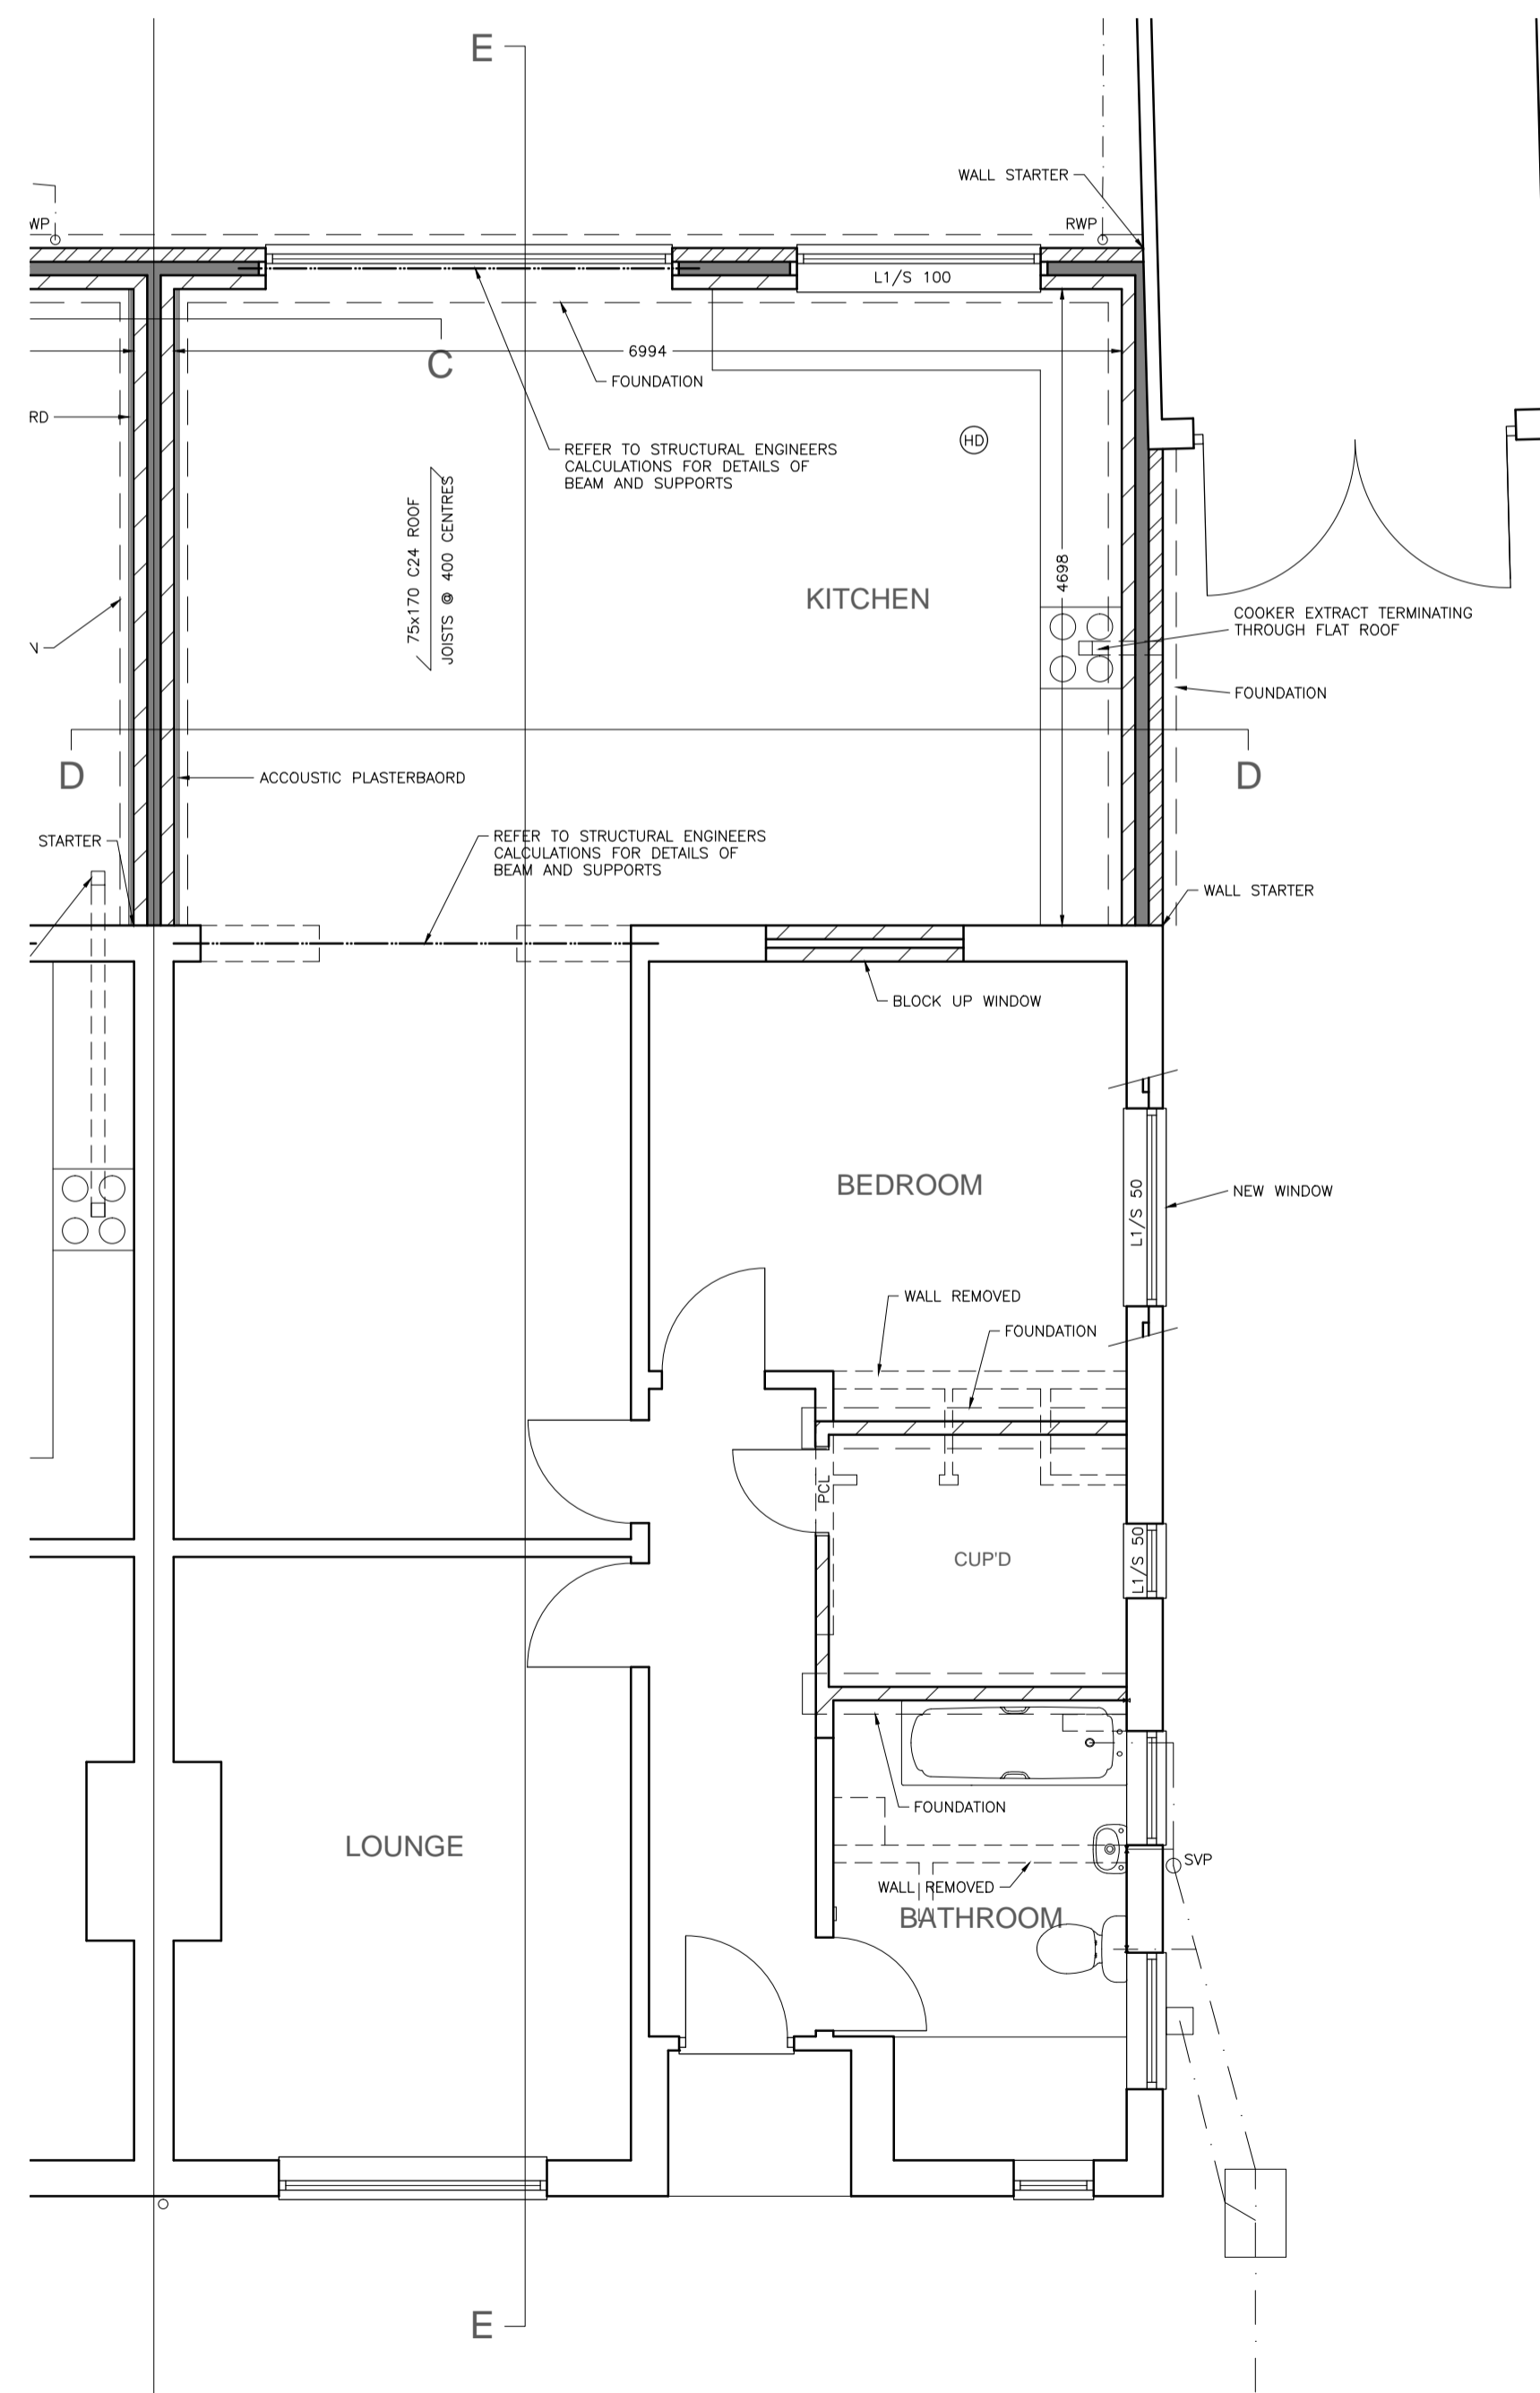

GROUND FLOOR



SUBJECT TO BUILDING CONTROL APPROVAL

extensiondesigns

Architectural & CAD services

Extension Designs Limited  
7 Bishops Meadow, Birtton, Aylesbury, Bucks HP22 5EF  
m: 07973 501676

Client Mr P Power

Address 2 Grendon Way  
Birtton  
Aylesbury  
HP22 5DD

Proposal Single storey rear extension

Details Existing and proposed plans and elevations

Drawing No EDL2241-3.01 Revision

Date 26 April '23 Drawn ACS Scale 1:50, 1:100

