




EXISTING

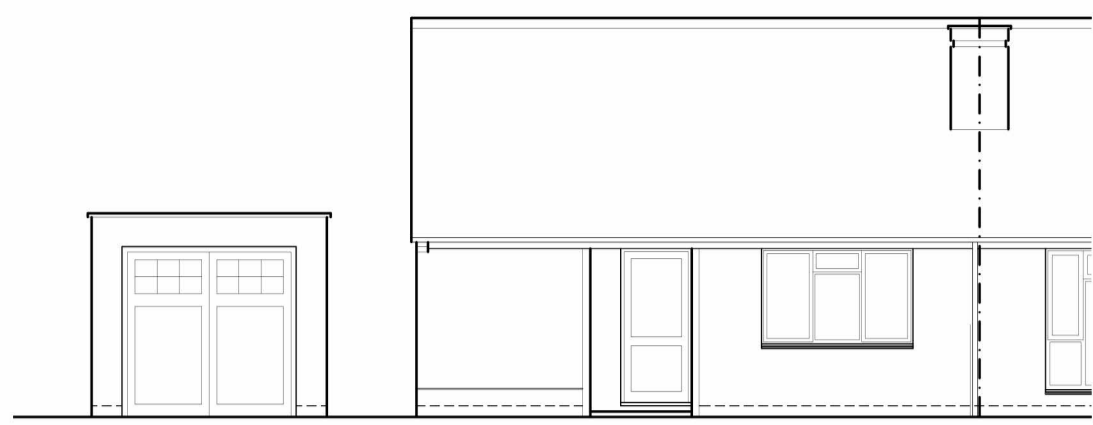

FRONT ELEVATION

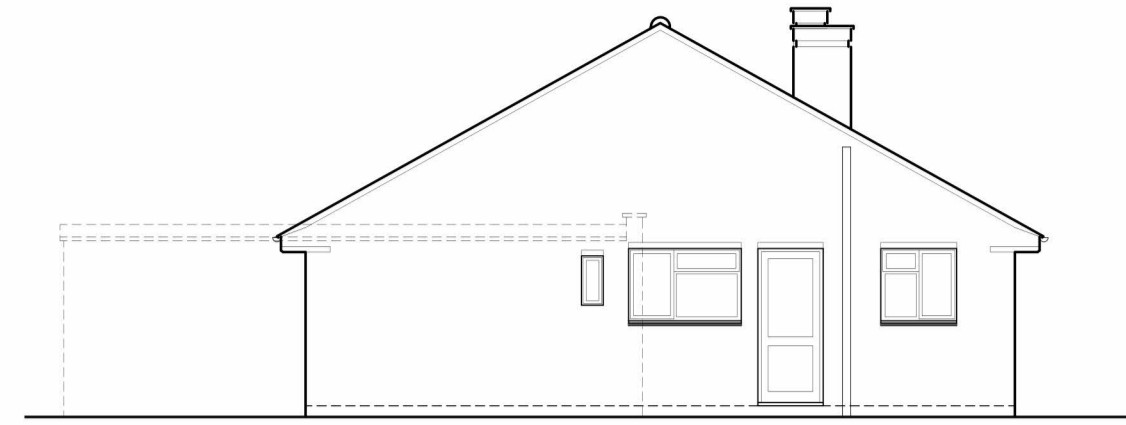


LH ELEVATION

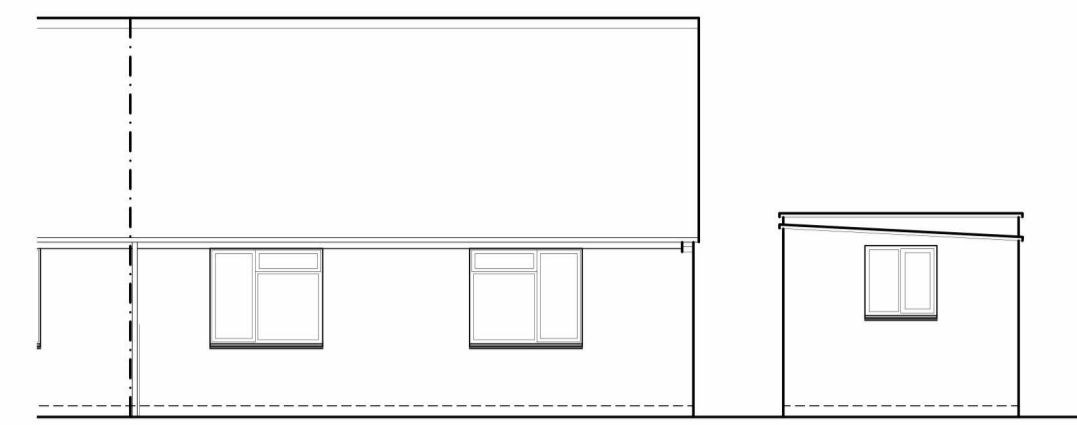


REAR ELEVATION


PROPOSED

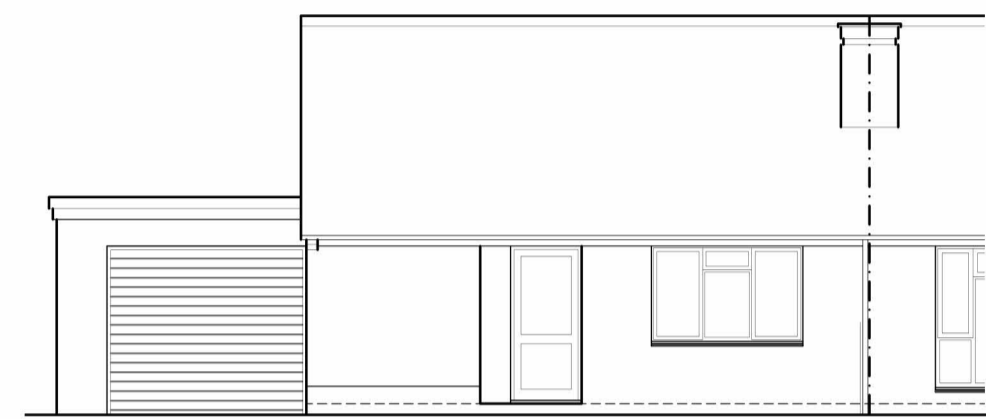


FRONT ELEVATION

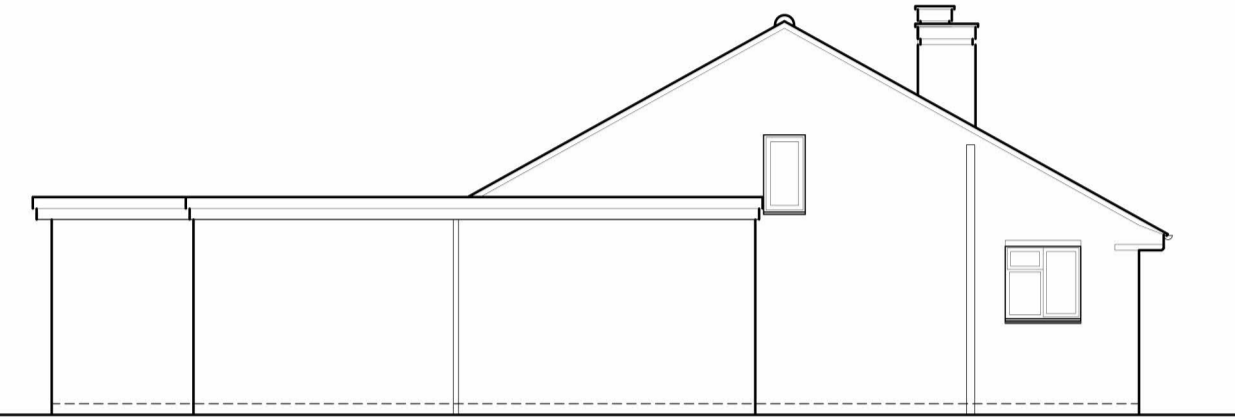

LH ELEVATION

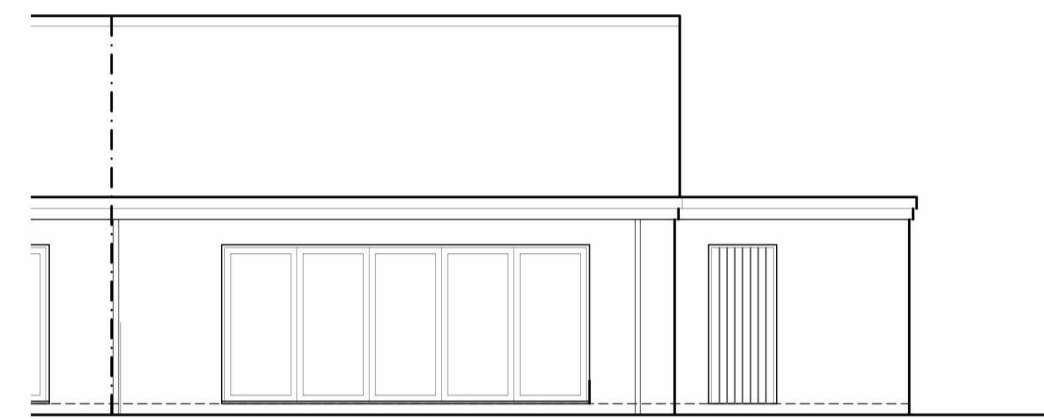


REAR ELEVATION

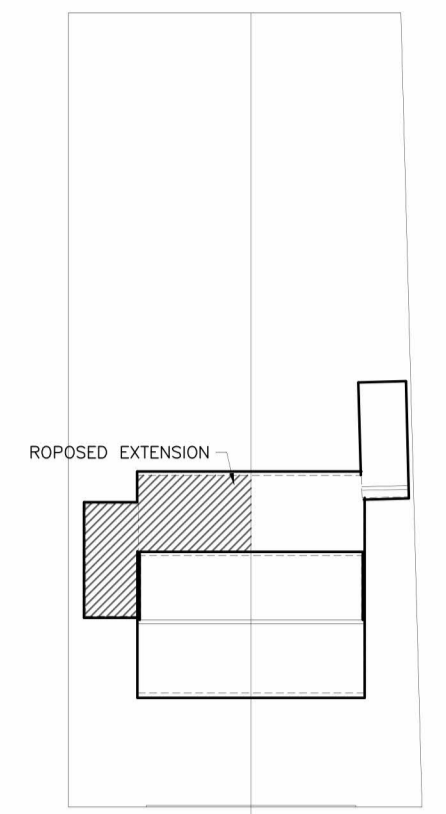


SITE PLAN/ROOF PLAN
1:500

EXISTING

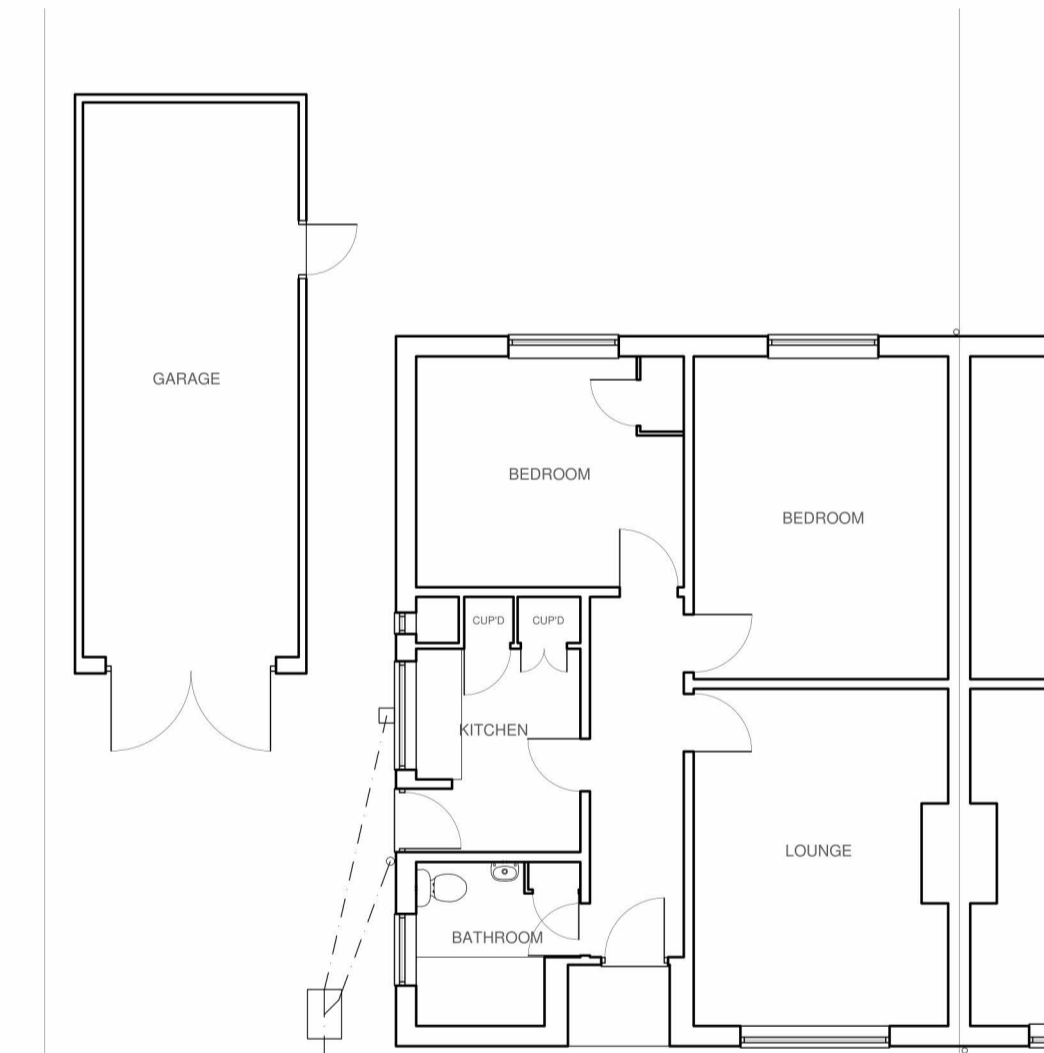


GROUND FLOOR

PROPOSED

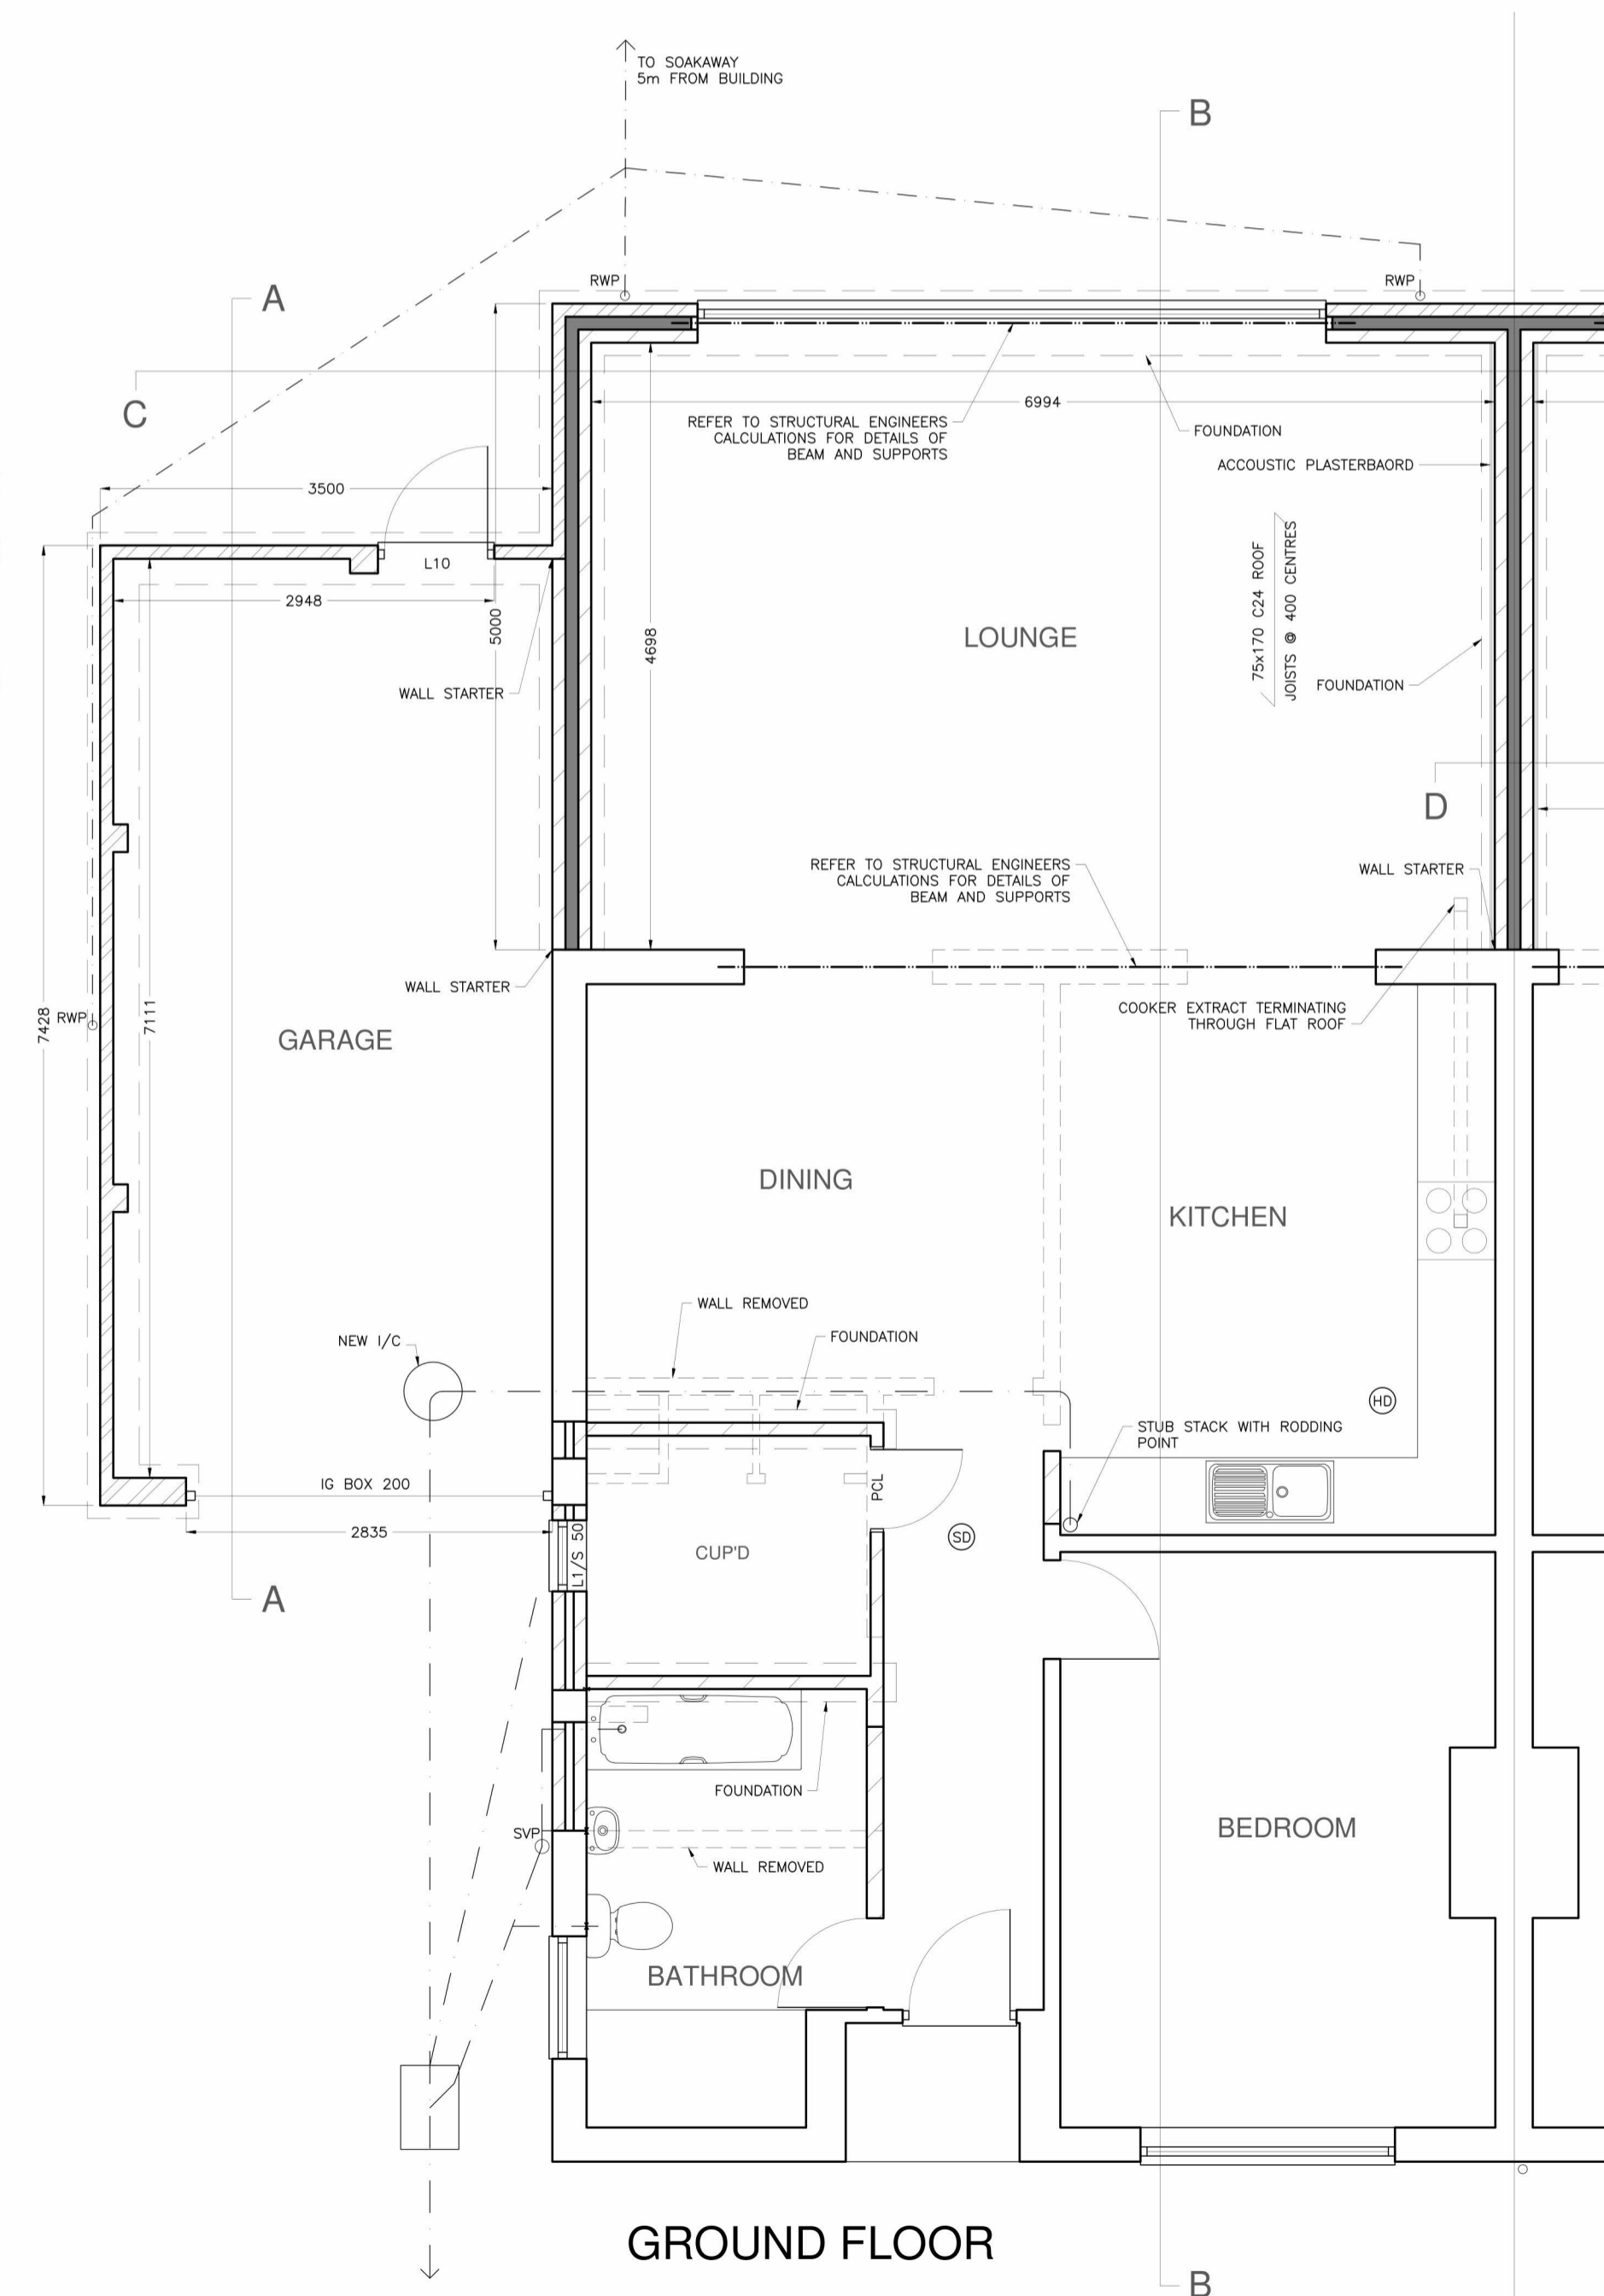


GROUND FLOOR

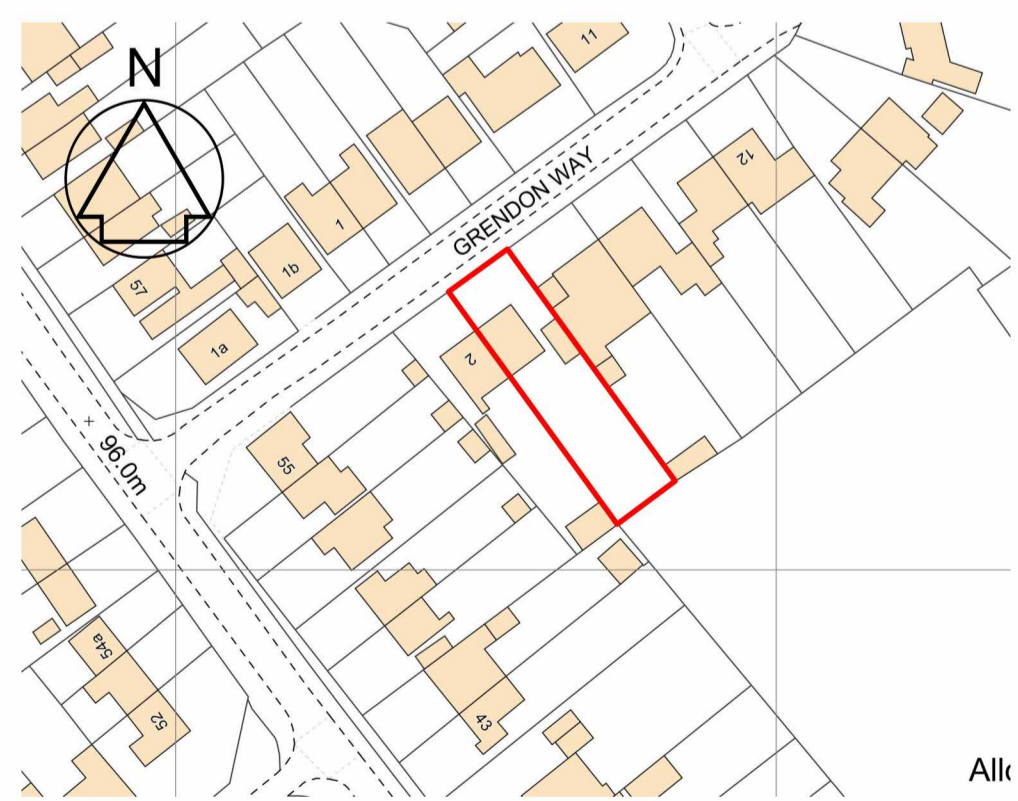

LOCATION PLAN 1:1250

Allt

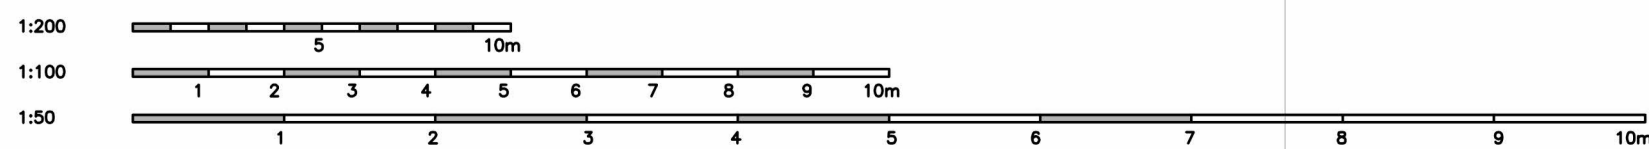

SUBJECT TO BUILDING
CONTROL APPROVAL

extensiondesigns

Architectural & CAD services
Extension Designs Limited
7 Bishops Meadow, Birtton, Aylesbury, Bucks HP22 5EF
m: 07973 501676

Client **Mr M King**

Address **4 Grendon Way
Birtton
Aylesbury
HP22 5DD**

Proposal **Single storey rear extension, garage side extension**

Details **Existing and proposed plans and elevations**

Drawing No **EDL2242-3.01** Revision

Date **26 April '23** Drawn **ACS** Scale **1:50, 1:100**