

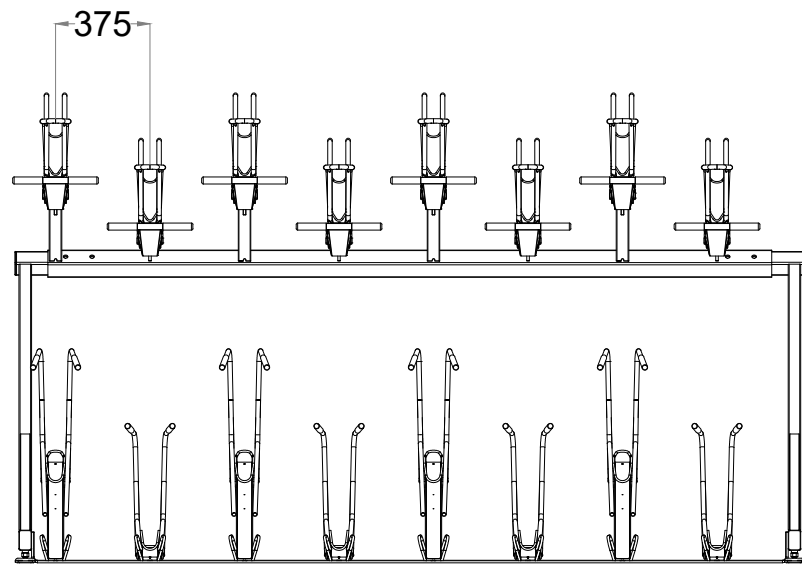


Plan View

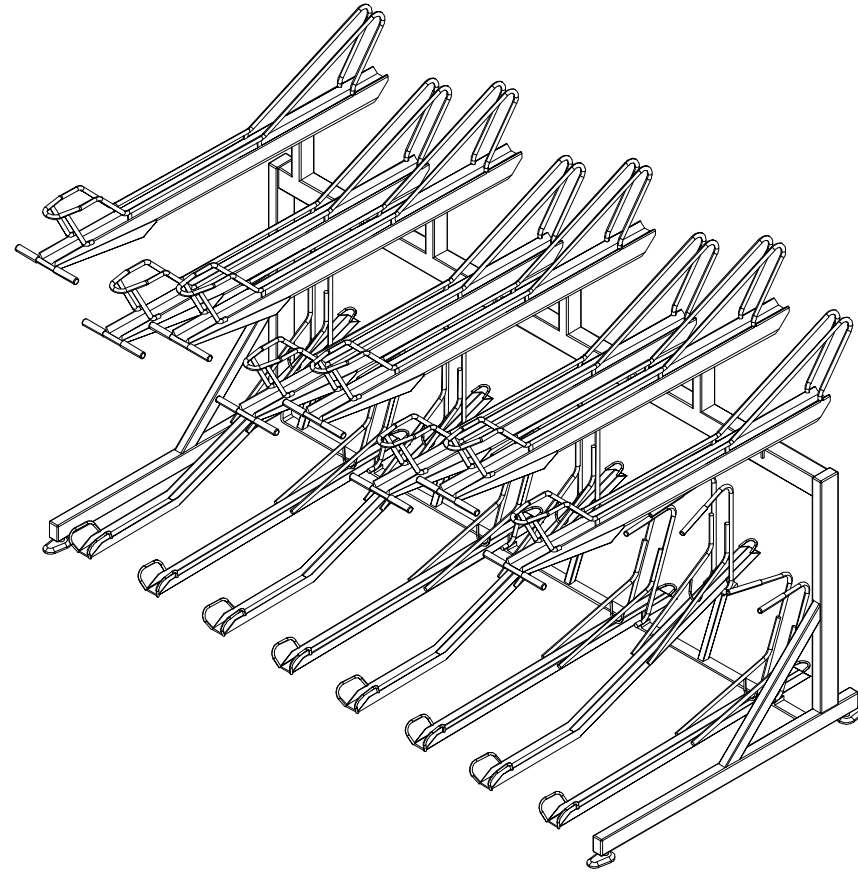


Front Elevation

Typical Semi Vertical rack detail based on 6-space modules

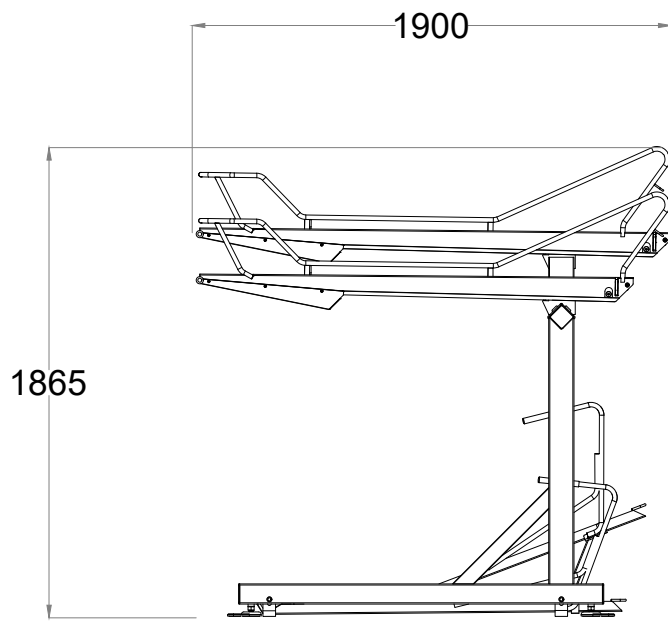

Side Elevation

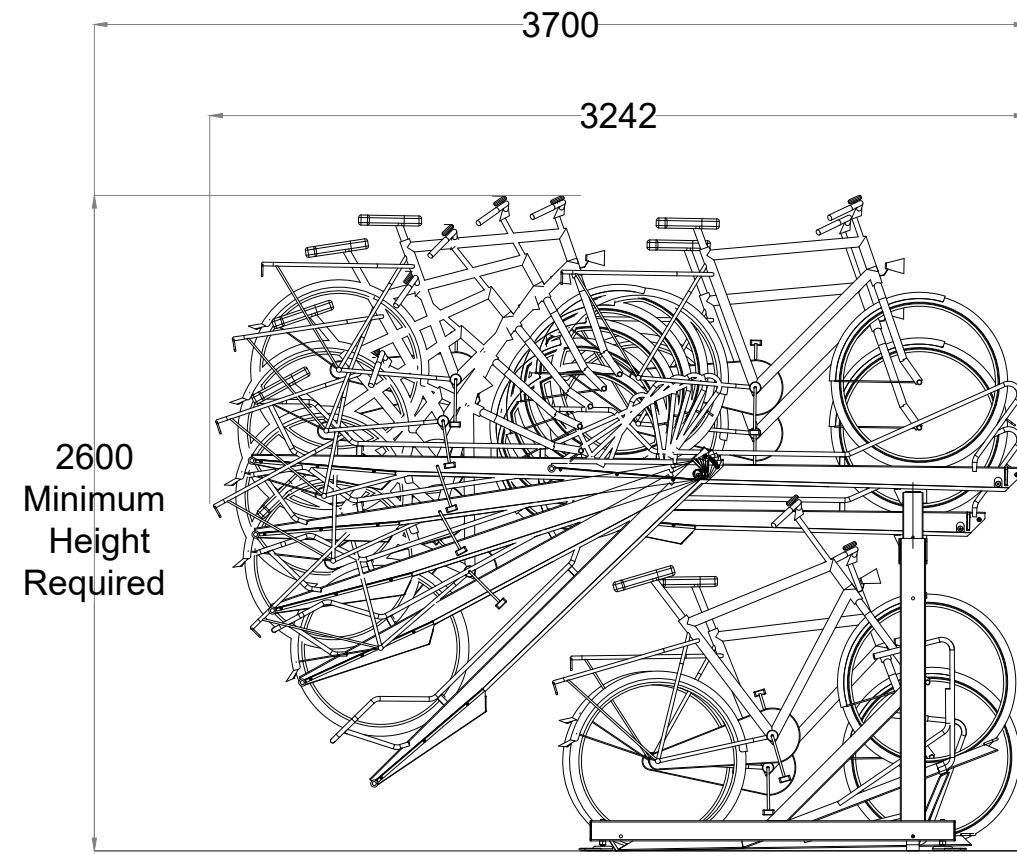

Side Elevation

Product:	2ParkUp
Quantity:	7 Modules
Spacing:	375mm
Material:	Mild Steel
Finish:	Galvanised
Colour:	Gas Spring Covers RAL 3000
Fixing Method:	Surface Mounted Leveling Feet
Fixing:	M10
Other Detail:	

Number of bicycle places: 120

08	OV	1-Dec-23	Claritas Group
Rev No.	Drawn By	Drawn Date	Client Name
First Issue	17.01.2023		



Project Title  
Premier Place

Drawing Title  
2ParkUp Cycle Rack

Drawing Number  
24343-TUR-DR-08-03

Turvec Reference 24343	Drawing Scale 1:30 @A3	Page Number 03
---------------------------	---------------------------	-------------------

Drawing Scaled from PDF  
All dimensions in mm