

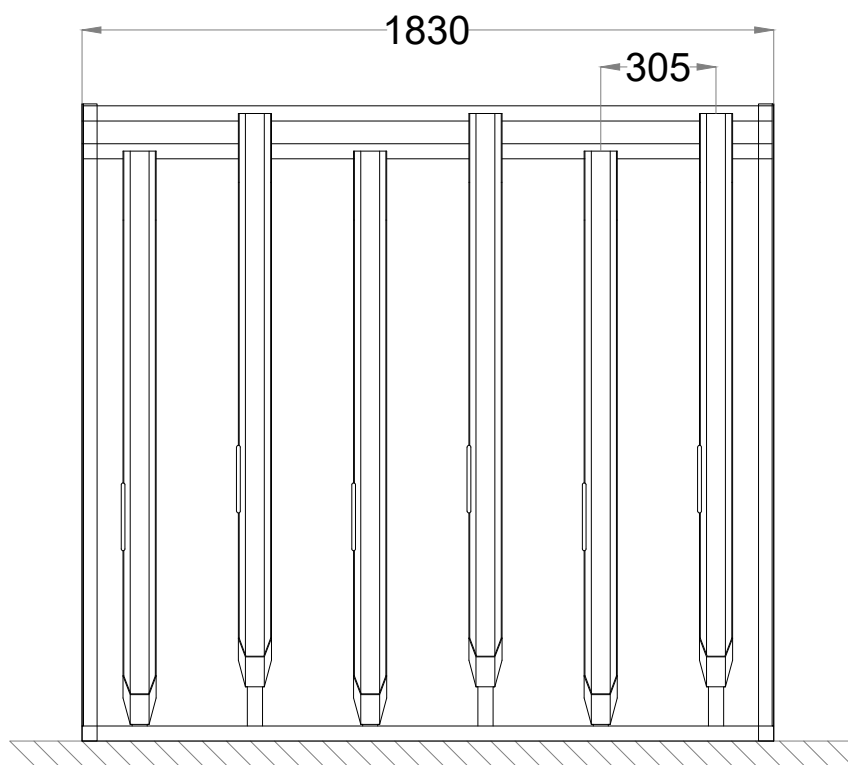



Plan View

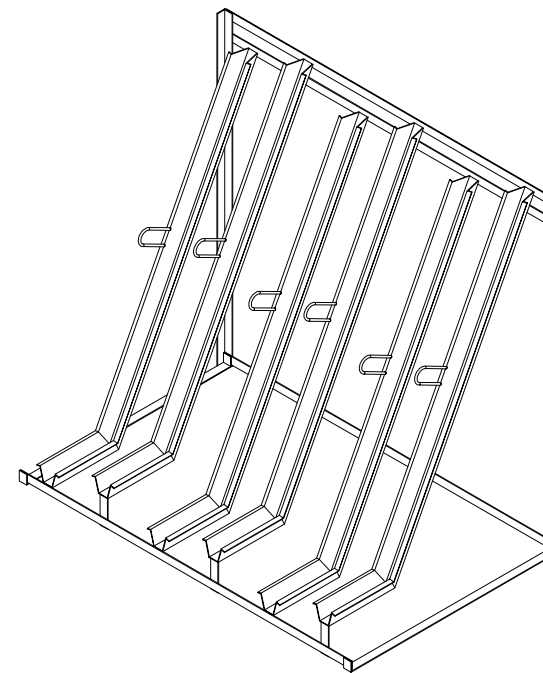

Front Elevation

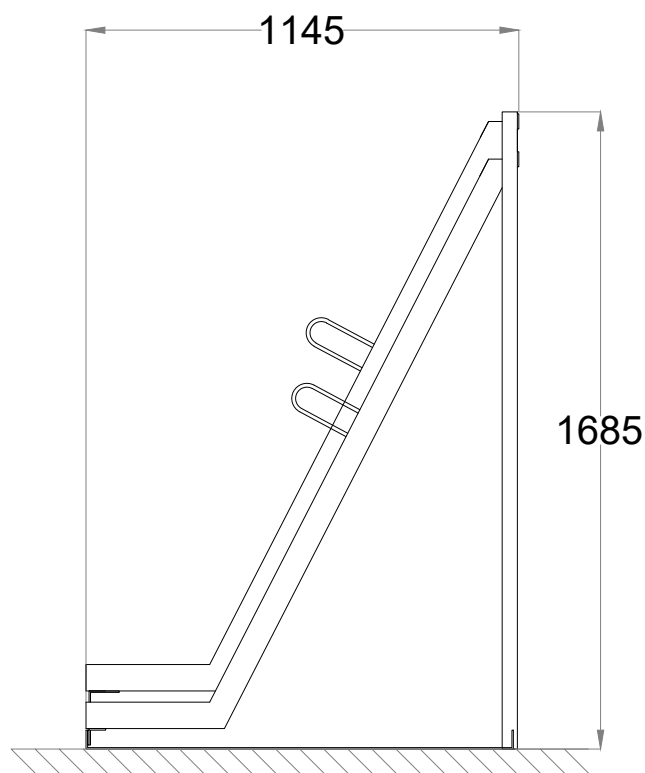

Side Elevation

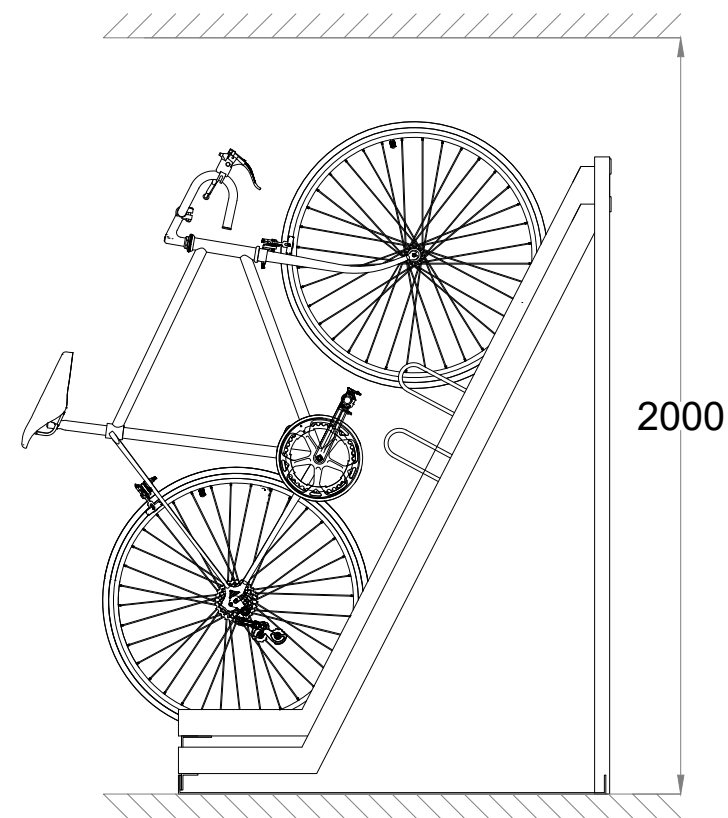

Side Elevation

Product:	Semi Vertical Racks
Quantity:	14 Modules
Spacing:	305
Material:	Mild Steel
Finish:	Galvanised
Colour:	N/A
Fixing Method:	Surface Mounted
Fixing:	M10 Anchor
Other:	150mm off wall

Number of bicycle places: 193

08	OV	1-Dec-23	Claritas Group
Rev No.	Drawn By	Drawn Date	Client Name
First Issue	17.01.2023		



Project Title
Premier Place

Drawing Title
Semi Vertical Cycle Rack

Drawing Number
24343-TUR-DR-08-04

Drawing Scaled from PDF
All dimensions in mm

Turvec Reference 24343	Drawing Scale 1:20 @A3	Page Number 04
---------------------------	---------------------------	-------------------