

DEMOLITIONS  
SITE BOUNDARY



London 16 Lambton Place Notting Hill  
London W11 2SH T +44 (0)20 7229 3125  
Oxford Chandos Yard 83 Bicester Road  
Long Crendon HP18 9EE T +44 (0)1844 203310  
W www.wolffarchitects.co.uk E info@wolffarchitects.co.uk

This drawing is protected under Copyright and at no time should any portion be reproduced or copied without the permission of the Architect (Design Copyright Act 1968). It must not be used for purposes other than that for which it is provided. It is supplied without liability for any errors or omissions. All dimensions to be checked on site.

Rev.	Description	Date	Rev.	Description	Date	Rev.	Description	Date
0	First issue.	10.11.23						

Project Title  
**85 WINNINGTON ROAD  
LONDON**


Drawing Title  
**DEMOLITION - GROUND FLOOR PLAN**

Status PLANNING	Drawn by FA	Checked by AG	Scale 1:50 @ A1	Project No. 2345	Work Stage PL	Dwg. No. 111	Rev. 0
--------------------	----------------	------------------	--------------------	---------------------	------------------	-----------------	-----------



1:50:@A  
1:100:@

DEMOLITIONS  
SITE BOUNDARY

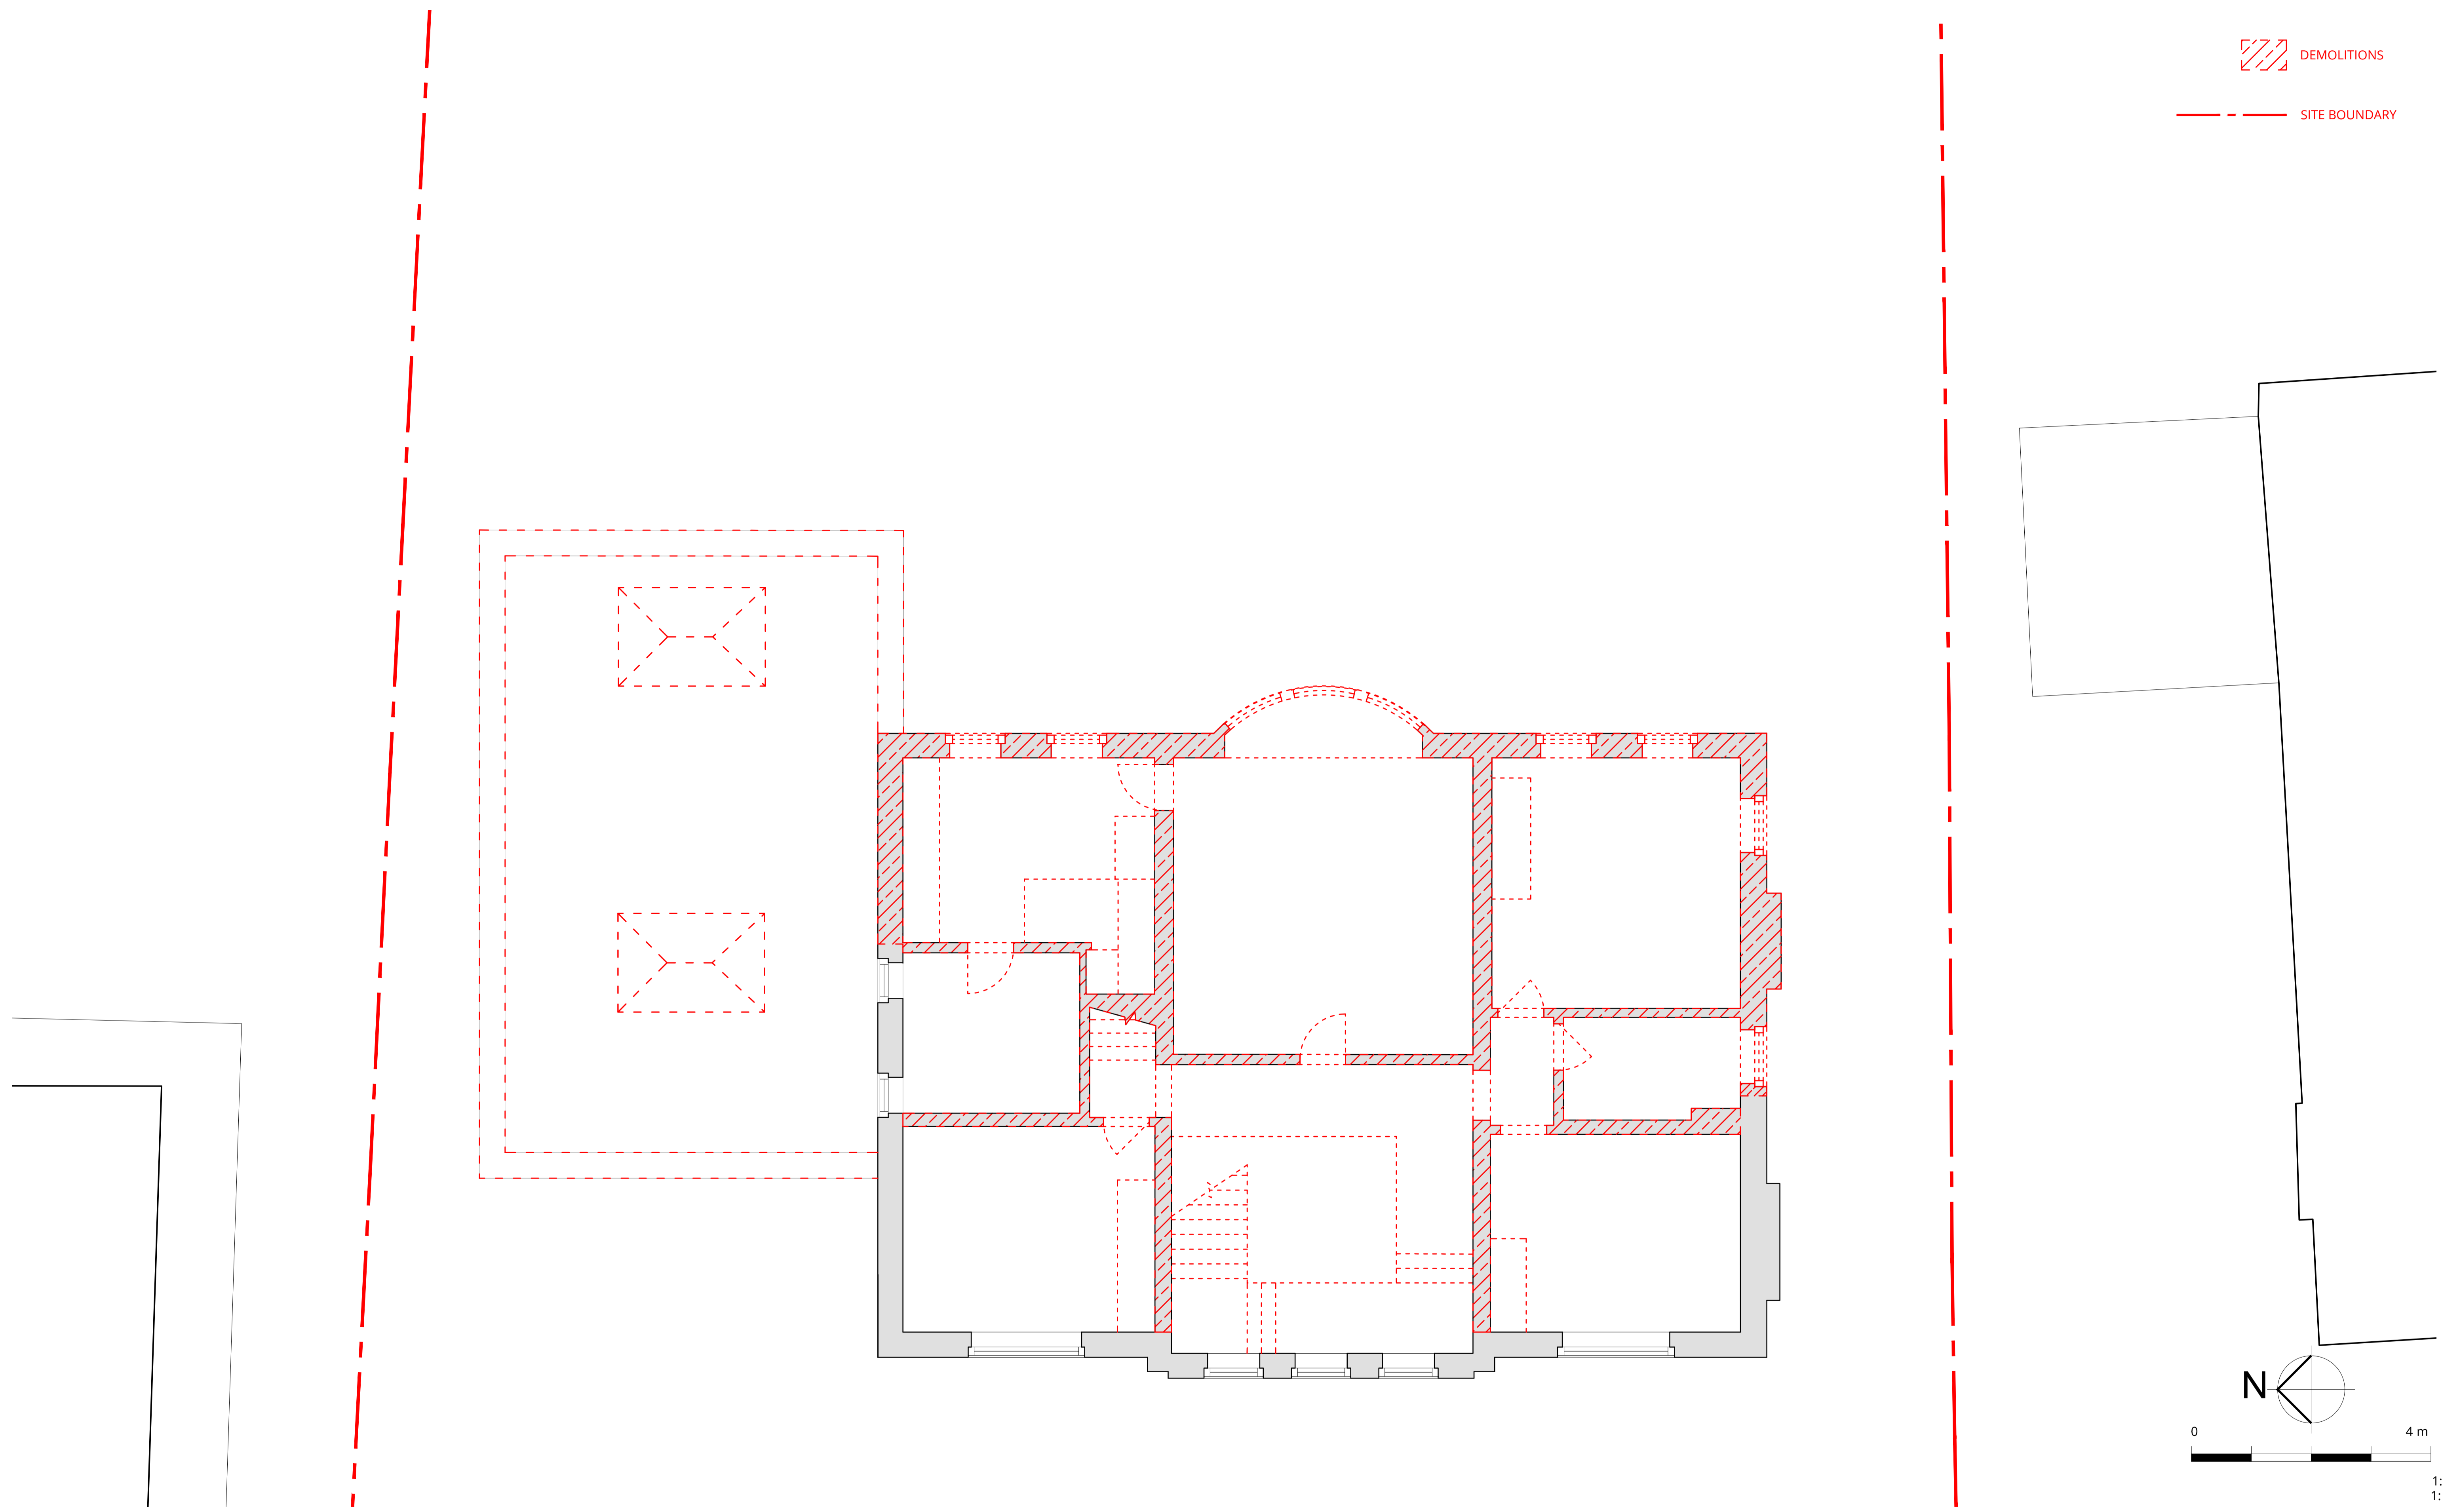

London 16 Lambton Place Notting Hill  
London W11 2SH T +44 (0)20 7229 3125  
Oxford Chandos Yard 83 Bicester Road  
Long Crendon HP18 9EE T +44 (0)1844 203310  
W www.wolffarchitects.co.uk E info@wolffarchitects.co.uk

This drawing is protected under Copyright and at no time should any portion be reproduced or copied without the permission of the Architect (Design Copyright Act 1968)  
It must not be used for purposes other than that for which it is provided. It is supplied without liability for any errors or omissions. All dimensions to be checked on site.

Rev.	Description	Date	Rev.	Description	Date	Rev.	Description	Date
0	First issue.	10.11.23						



Project Title  
**85 WINNINGTON ROAD  
LONDON**



Drawing Title  
**DEMOLITION - FIRST FLOOR PLAN**

Status <b>PLANNING</b>	Drawn by FA	Checked by AG	Scale 1:50 @ A1	Project No. 2345	Work Stage PL	Dwg. No. 112	Rev. 0
---------------------------	----------------	------------------	--------------------	---------------------	------------------	-----------------	-----------



1:50:@A  
1:100:@

 DEMOLITIONS  
 SITE BOUNDARY

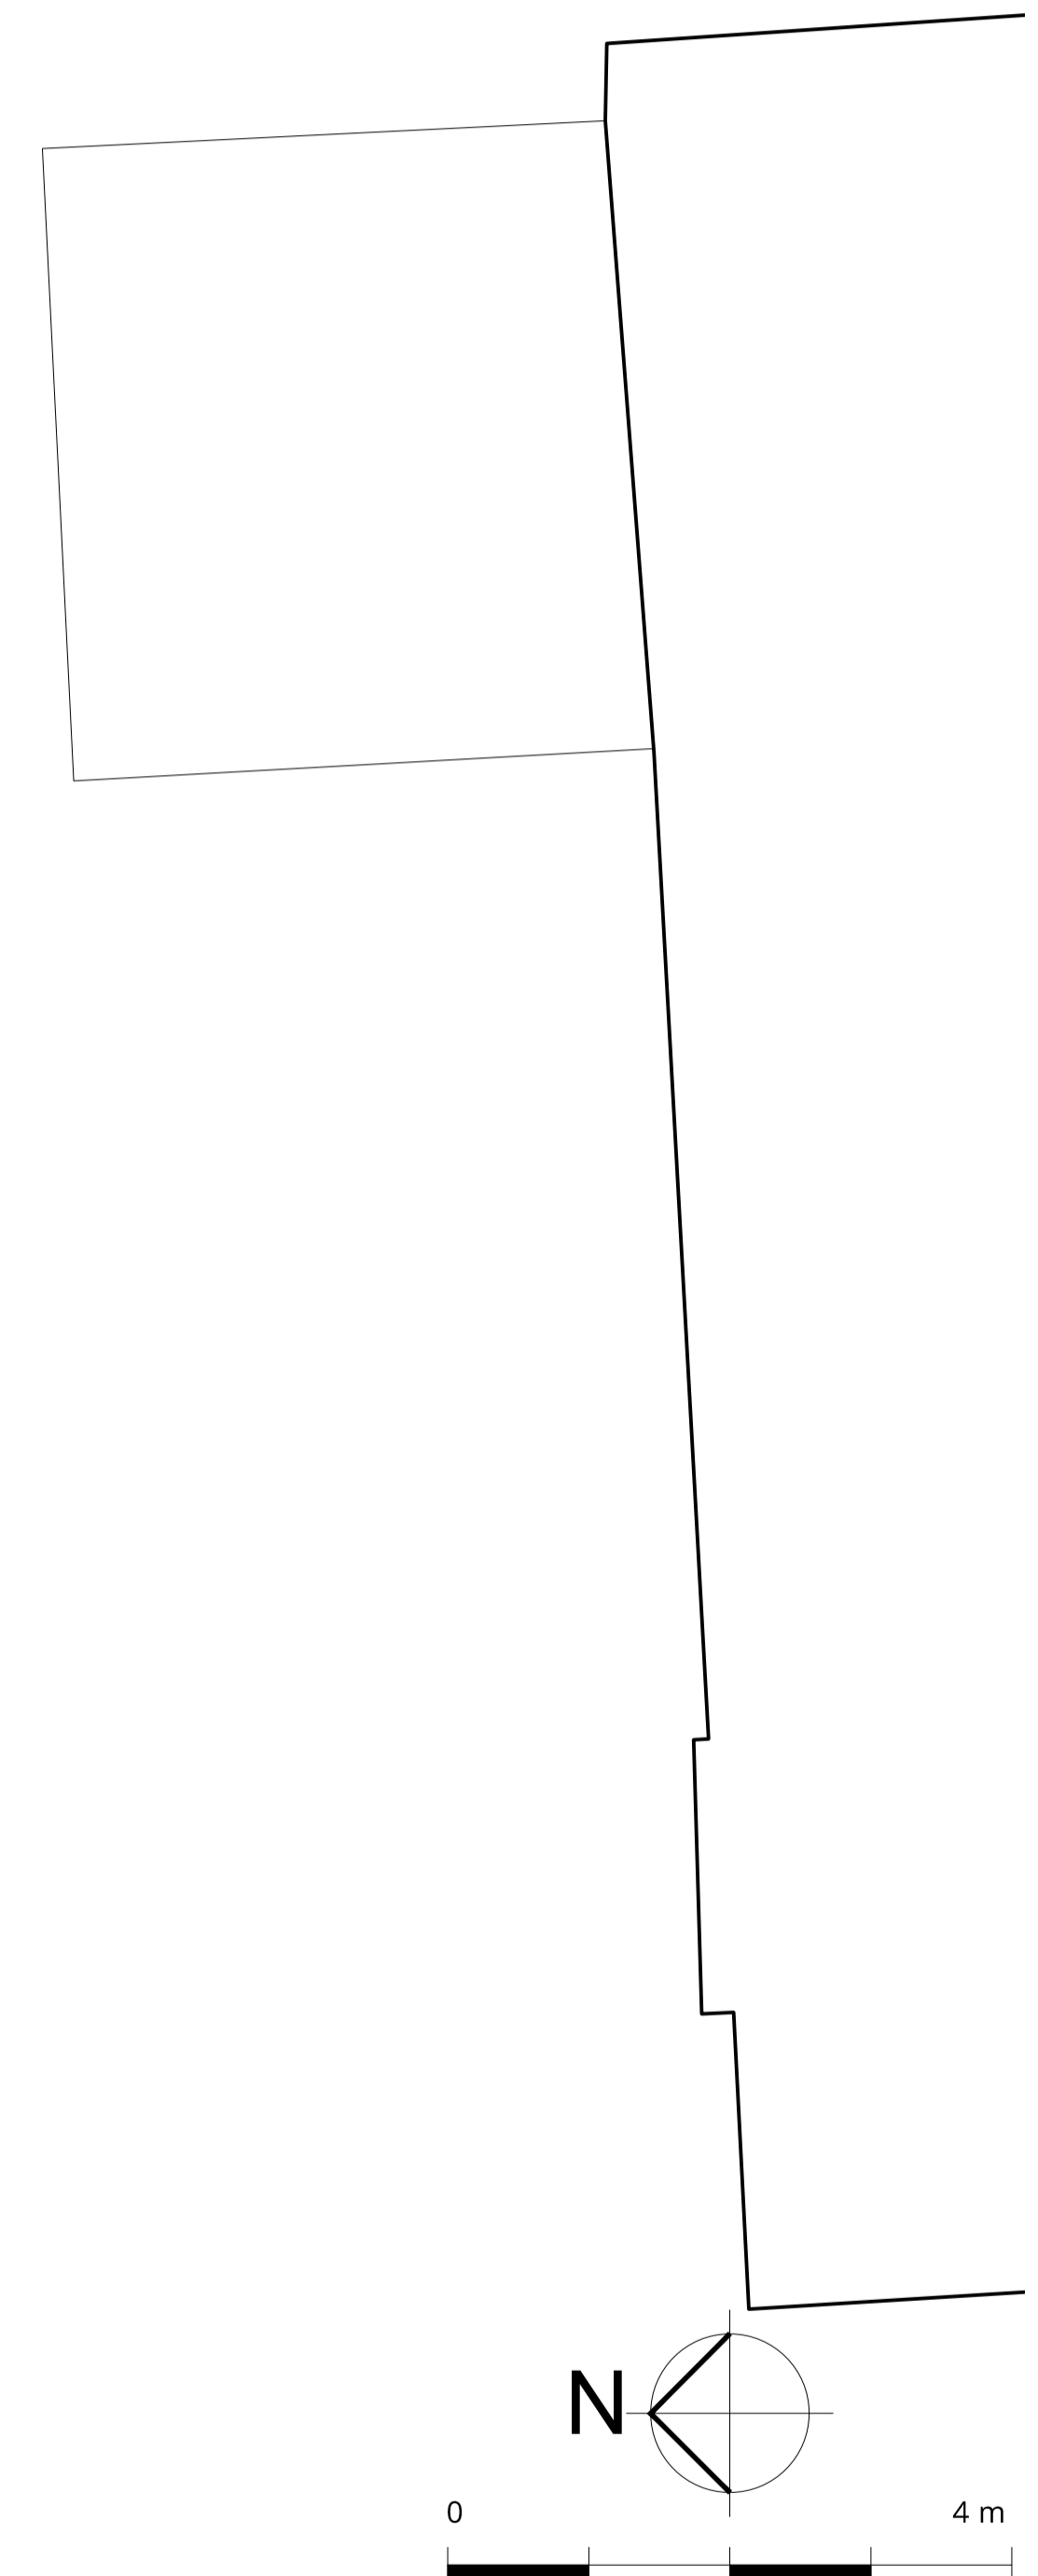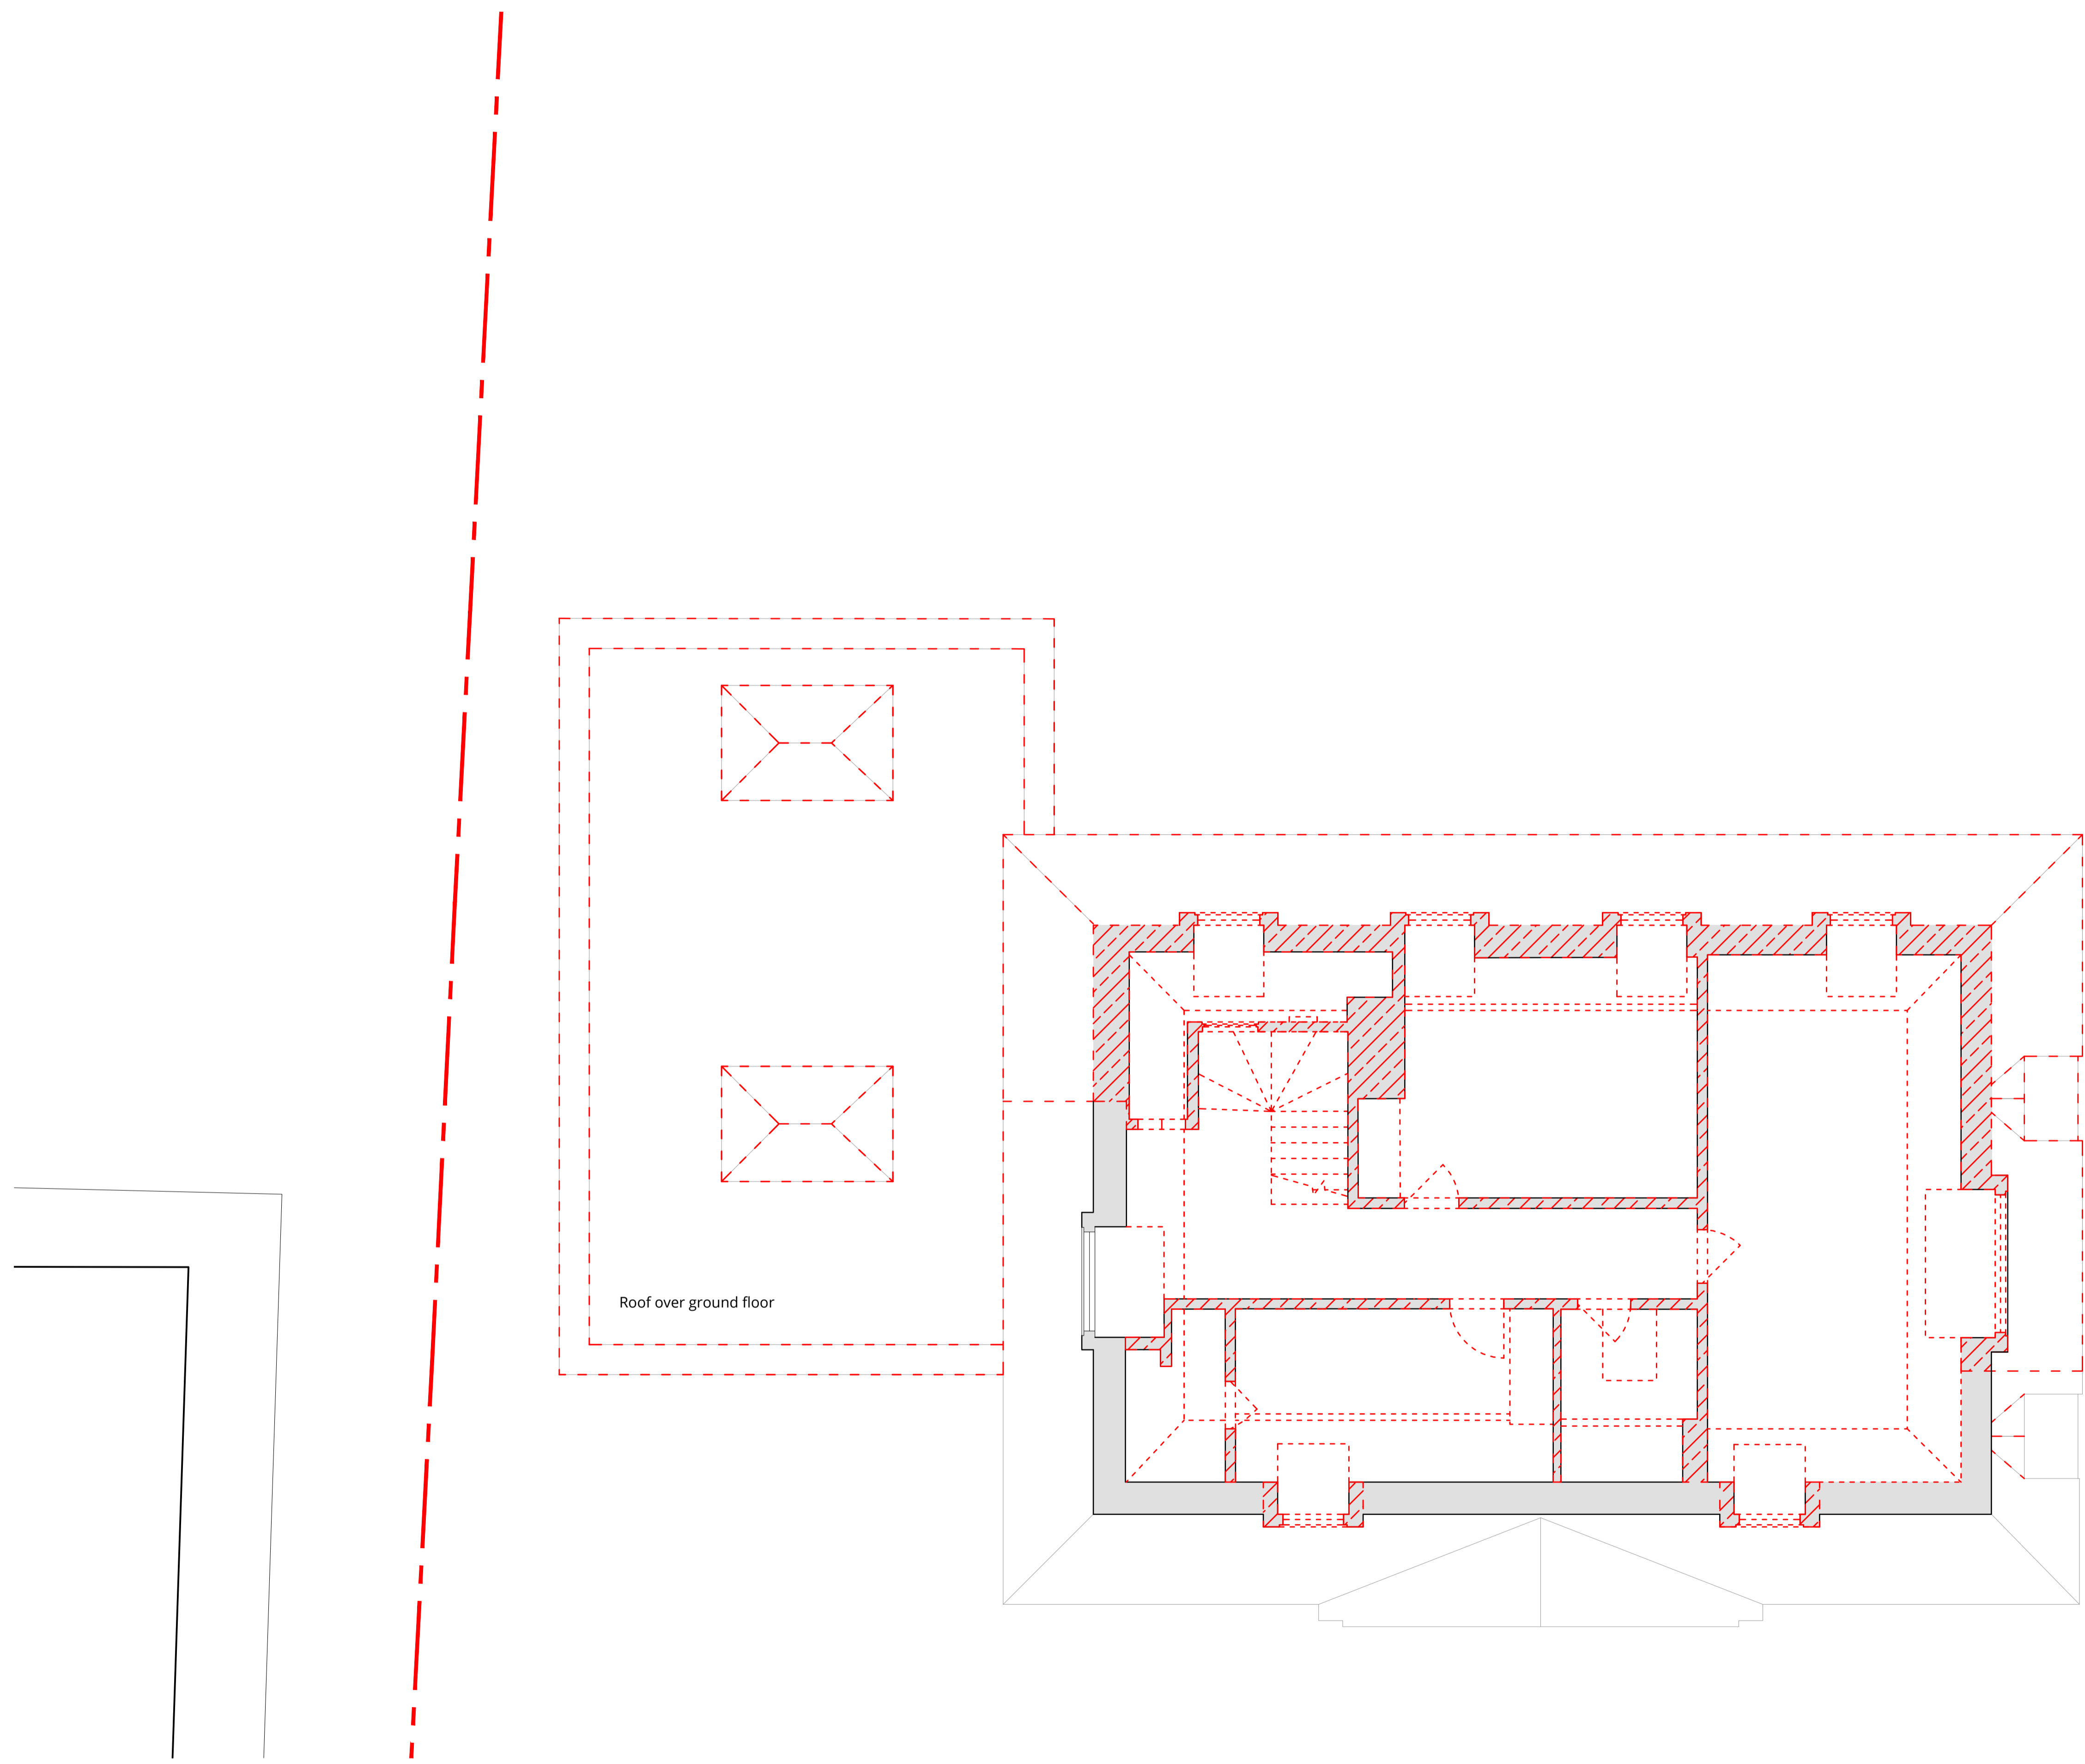

London 16 Lambton Place Notting Hill  
 London W11 2SH T +44 (0)20 7229 3125  
 Oxford Chandos Yard 83 Bicester Road  
 Long Crendon HP18 9EE T +44 (0)1844 203310  
 W www.wolffarchitects.co.uk E info@wolffarchitects.co.uk

This drawing is protected under Copyright and at no time should any portion be reproduced or copied without the permission of the Architect (Design Copyright Act 1968)  
 It must not be used for purposes other than that for which it is provided. It is supplied without liability for any errors or omissions. All dimensions to be checked on site.

Rev.	Description	Date	Rev.	Description	Date	Rev.	Description	Date
0	First issue.	10.11.23						



Project Title  
**85 WINNINGTON ROAD  
 LONDON**




Drawing Title  
**DEMOLITION - SECOND FLOOR PLAN**

Status PLANNING	Drawn by FA	Checked by AG	Scale 1:50 @ A1	Project No. 2345 - PL	Work Stage 113	Dwg. No. - 0	Rev. - 0
--------------------	----------------	------------------	--------------------	--------------------------	-------------------	-----------------	-------------



1:50:@A  
 1:100:@

 DEMOLITIONS  
 SITE BOUNDARY

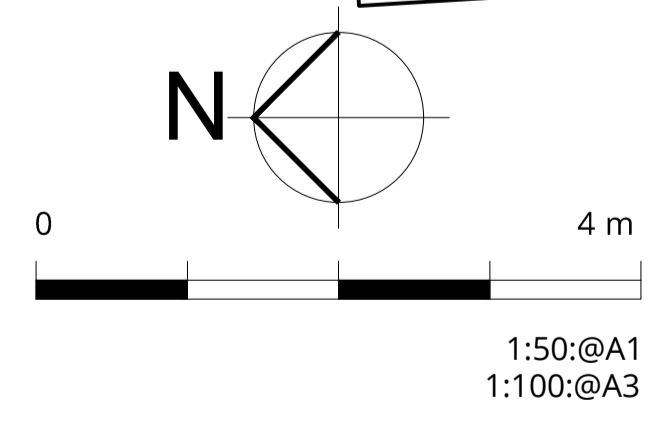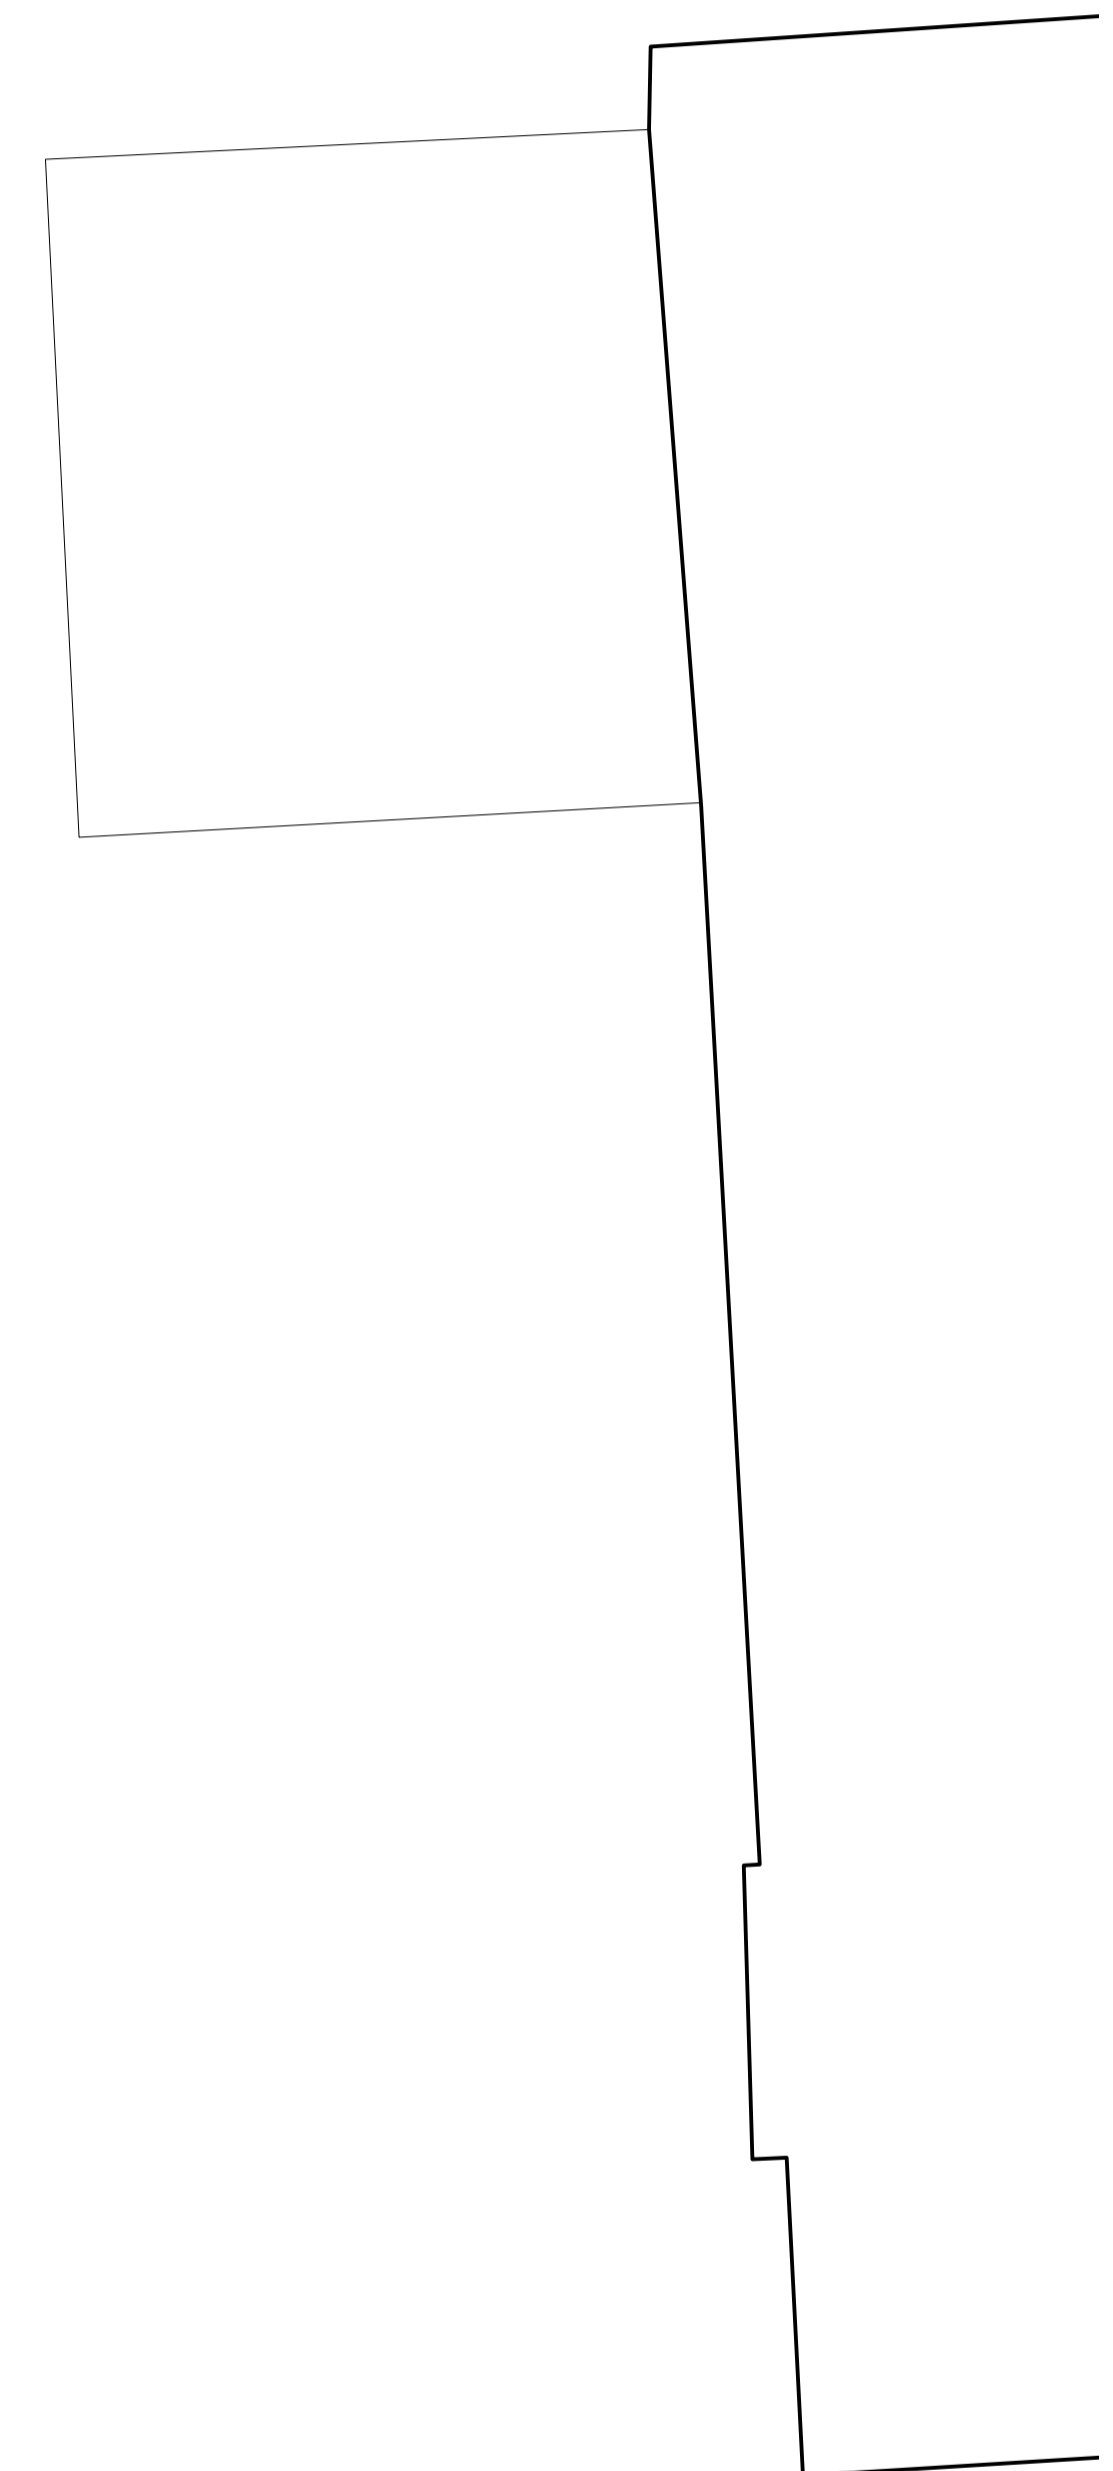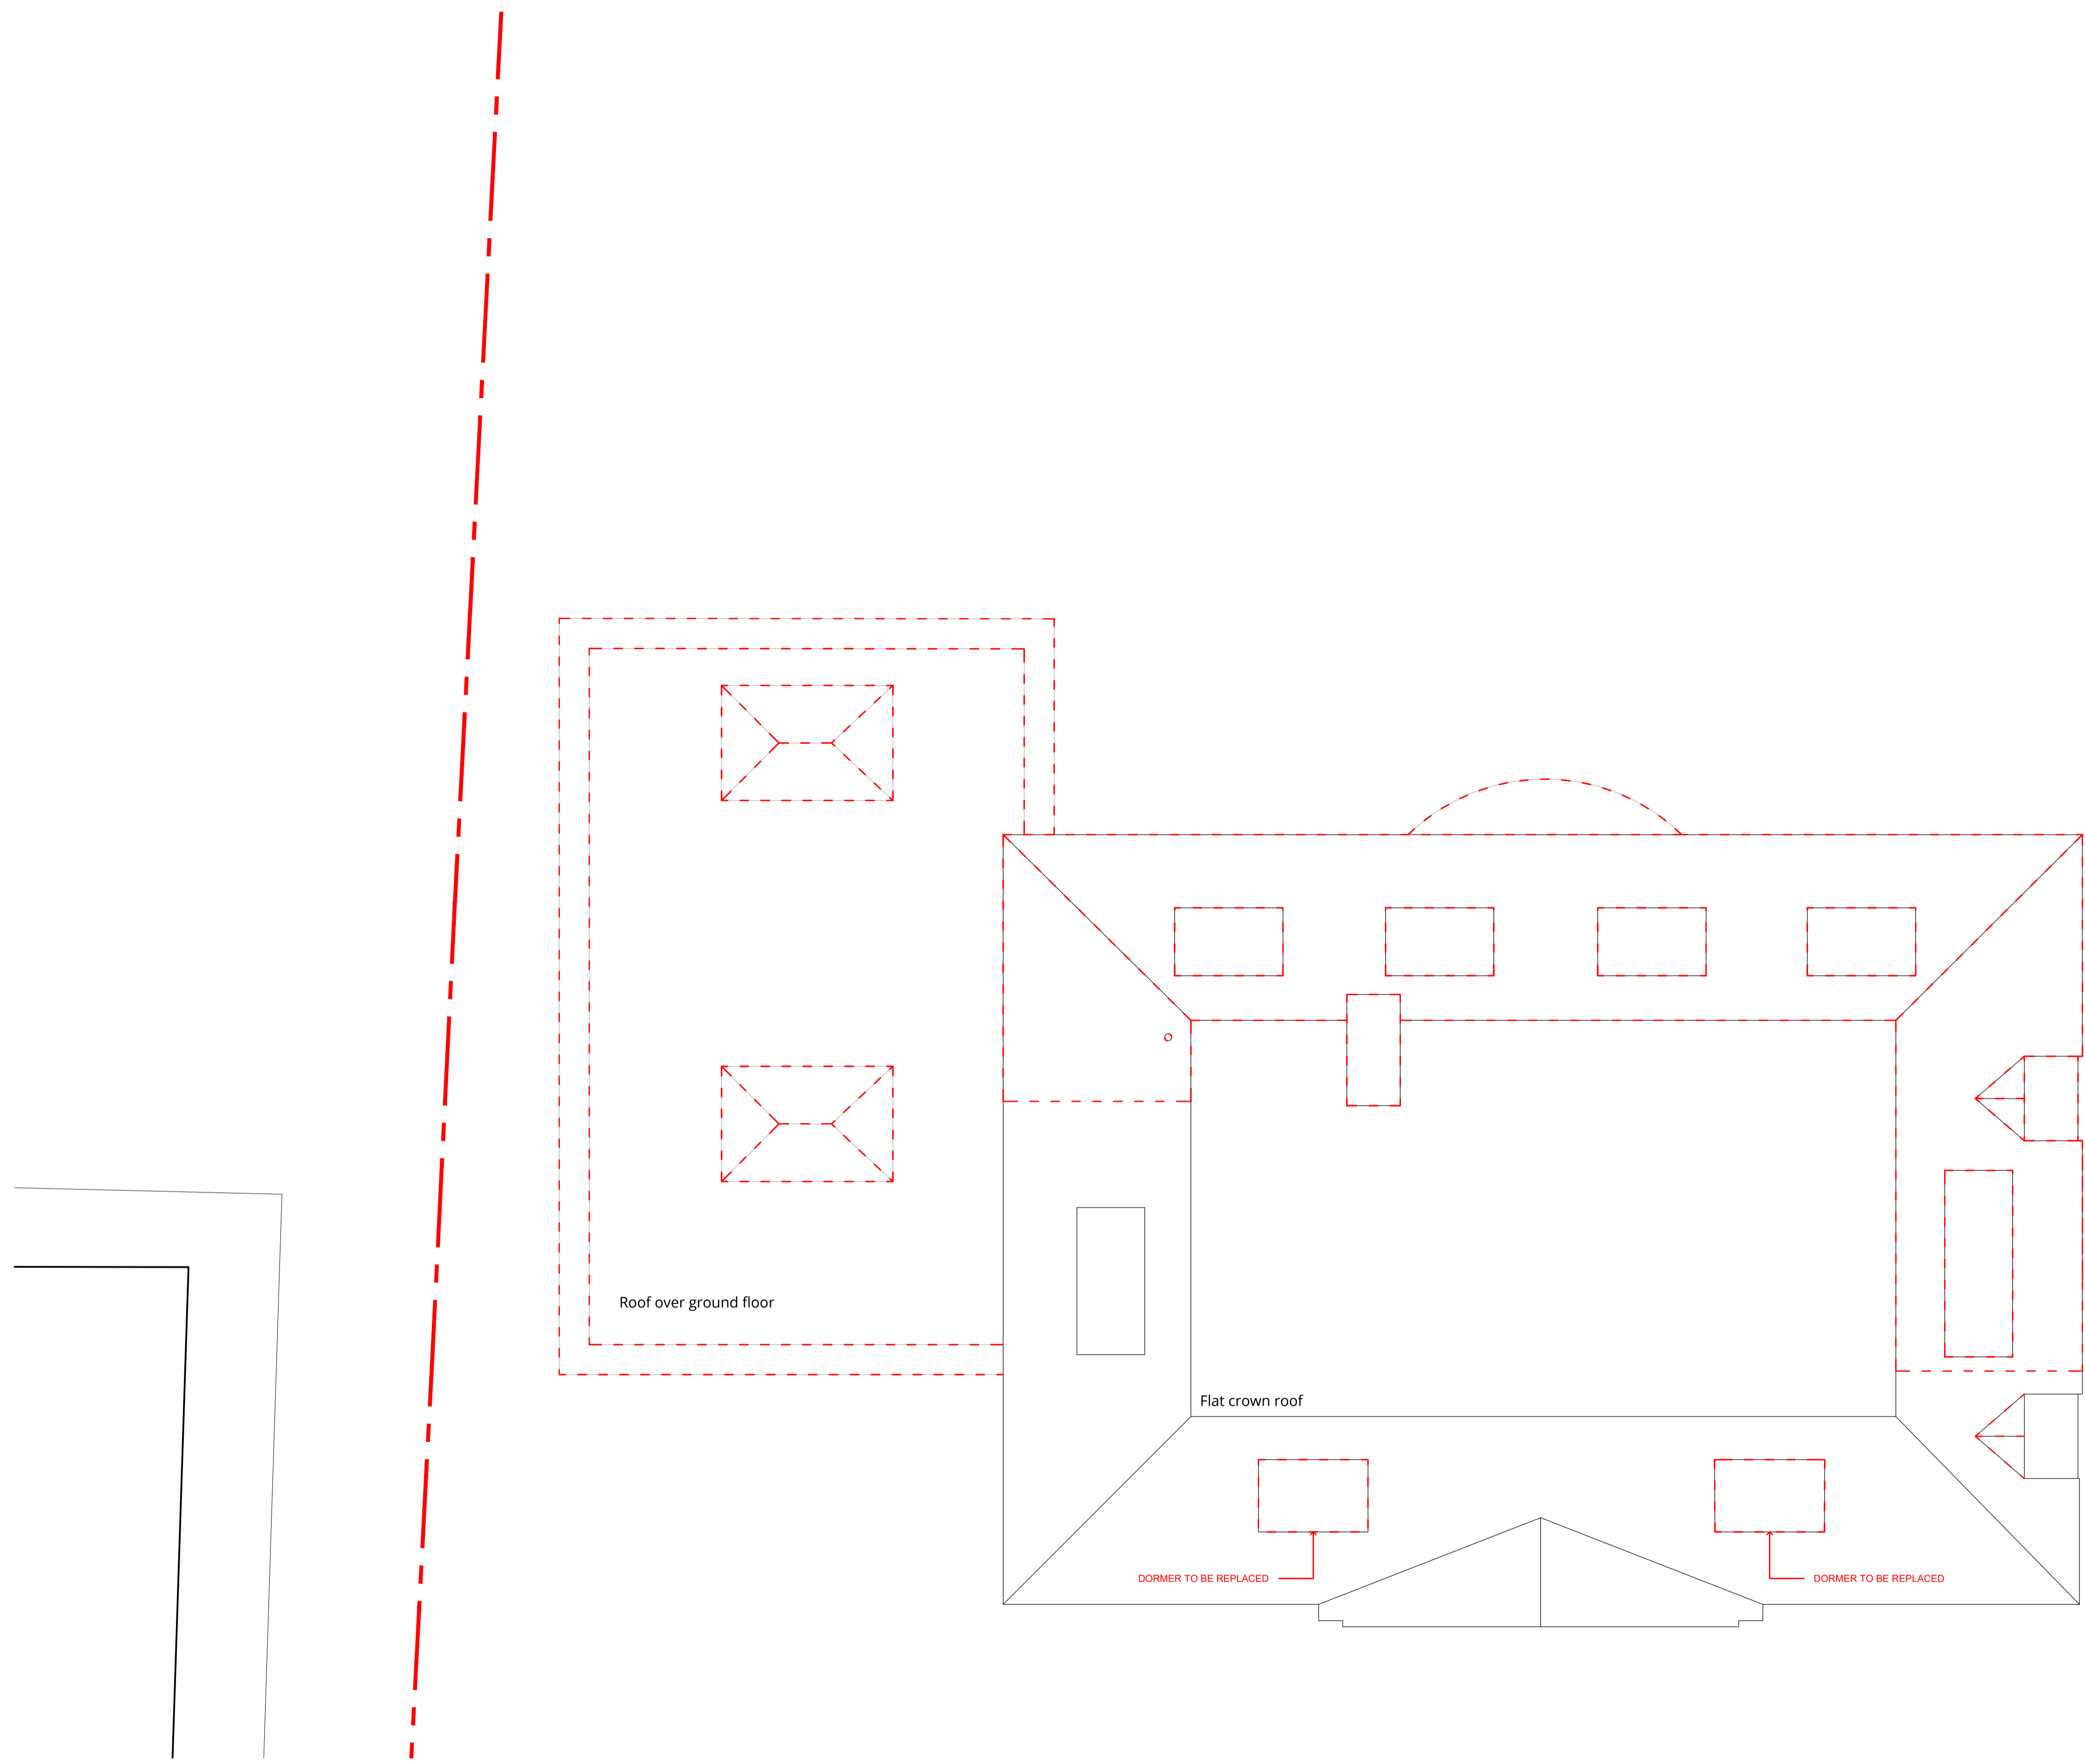

1:50:@A1  
 1:100:@A3



London 16 Lambton Place Notting Hill  
 London W11 2SH T +44 (0)20 7229 3125  
 Oxford Chandos Yard 83 Bicester Road  
 Long Crendon HP18 9EE T +44 (0)1844 203310  
 W www.wolffarchitects.co.uk E info@wolffarchitects.co.uk

This drawing is protected under Copyright and at no time should any portion be reproduced or copied without the permission of the Architect (Design Copyright Act 1968). It must not be used for purposes other than that for which it is provided. It is supplied without liability for any errors or omissions. All dimensions to be checked on site.

Rev.	Description	Date	Rev.	Description	Date	Rev.	Description	Date
0	First issue.	10.11.23						

Status PLANNING	Project Title 85 WINNINGTON ROAD LONDON							
	Drawing Title DEMOLITION - ROOF PLAN							
	Drawn by	Checked by	Scale	Project No.	Work Stage	Dwg. No.	Rev.	
	FA	AG	1:50 @ A1	2345	PL	114	0	



DEMOLITIONS

SITE BOUNDARY



London 16 Lambton Place Notting Hill  
 London W11 2SH T +44 (0)20 7229 3125  
 Oxford Chandos Yard 83 Bicester Road  
 Long Crendon HP18 9EE T +44 (0)1844 203310  
 W www.wolffarchitects.co.uk E info@wolffarchitects.co.uk

This drawing is protected under Copyright and at no time should any portion be reproduced or copied without the permission of the Architect (Design Copyright Act 1968). It must not be used for purposes other than that for which it is provided. It is supplied without liability for any errors or omissions. All dimensions to be checked on site.

Rev.	Description	Date	Rev.	Description	Date	Rev.	Description	Date
0	First issue.	10.11.23						

Project Title  
**85 WINNINGTON ROAD  
 LONDON**

Drawing Title  
**DEMOLITION - WEST (FRONT) ELEVATION**

Status PLANNING	Drawn by FA	Checked by AG	Scale 1:50 @ A1	Project No. 2345 - PL	Work Stage - 121 -	Dwg. No. 0	Rev. 0
--------------------	----------------	------------------	--------------------	--------------------------	-----------------------	---------------	-----------




1:50:@A  
 1:100:@



DEMOLITIONS

SITE BOUNDARY

 

1:50:@A  
1:100:@



London 16 Lambton Place Notting Hill  
London W11 2SH T +44 (0)20 7229 3125

Oxford Chandos Yard 83 Bicester Road  
Long Crendon HP18 9EE T +44 (0)1844 203310



W www.wolffarchitects.co.uk E info@wolffarchitects.co.uk

This drawing is protected under Copyright and at no time should any portion be reproduced or copied without the permission of the Architect (Design Copyright Act 1968)  
It must not be used for purposes other than that for which it is provided. It is supplied without liability for any errors or omissions. All dimensions to be checked on site.

Rev.	Description	Date	Rev.	Description	Date	Rev.	Description	Date
0	First issue.	10.11.23						


Status PLANNING	Project Title 85 WINNINGTON ROAD LONDON							
	Drawing Title DEMOLITION - EAST ELEVATION							
	Drawn by	Checked by	Scale	Project No.	Work Stage	Dwg. No.	Rev.	
	FA	AG	1:50 @ A1	2345	PL	122	0	



 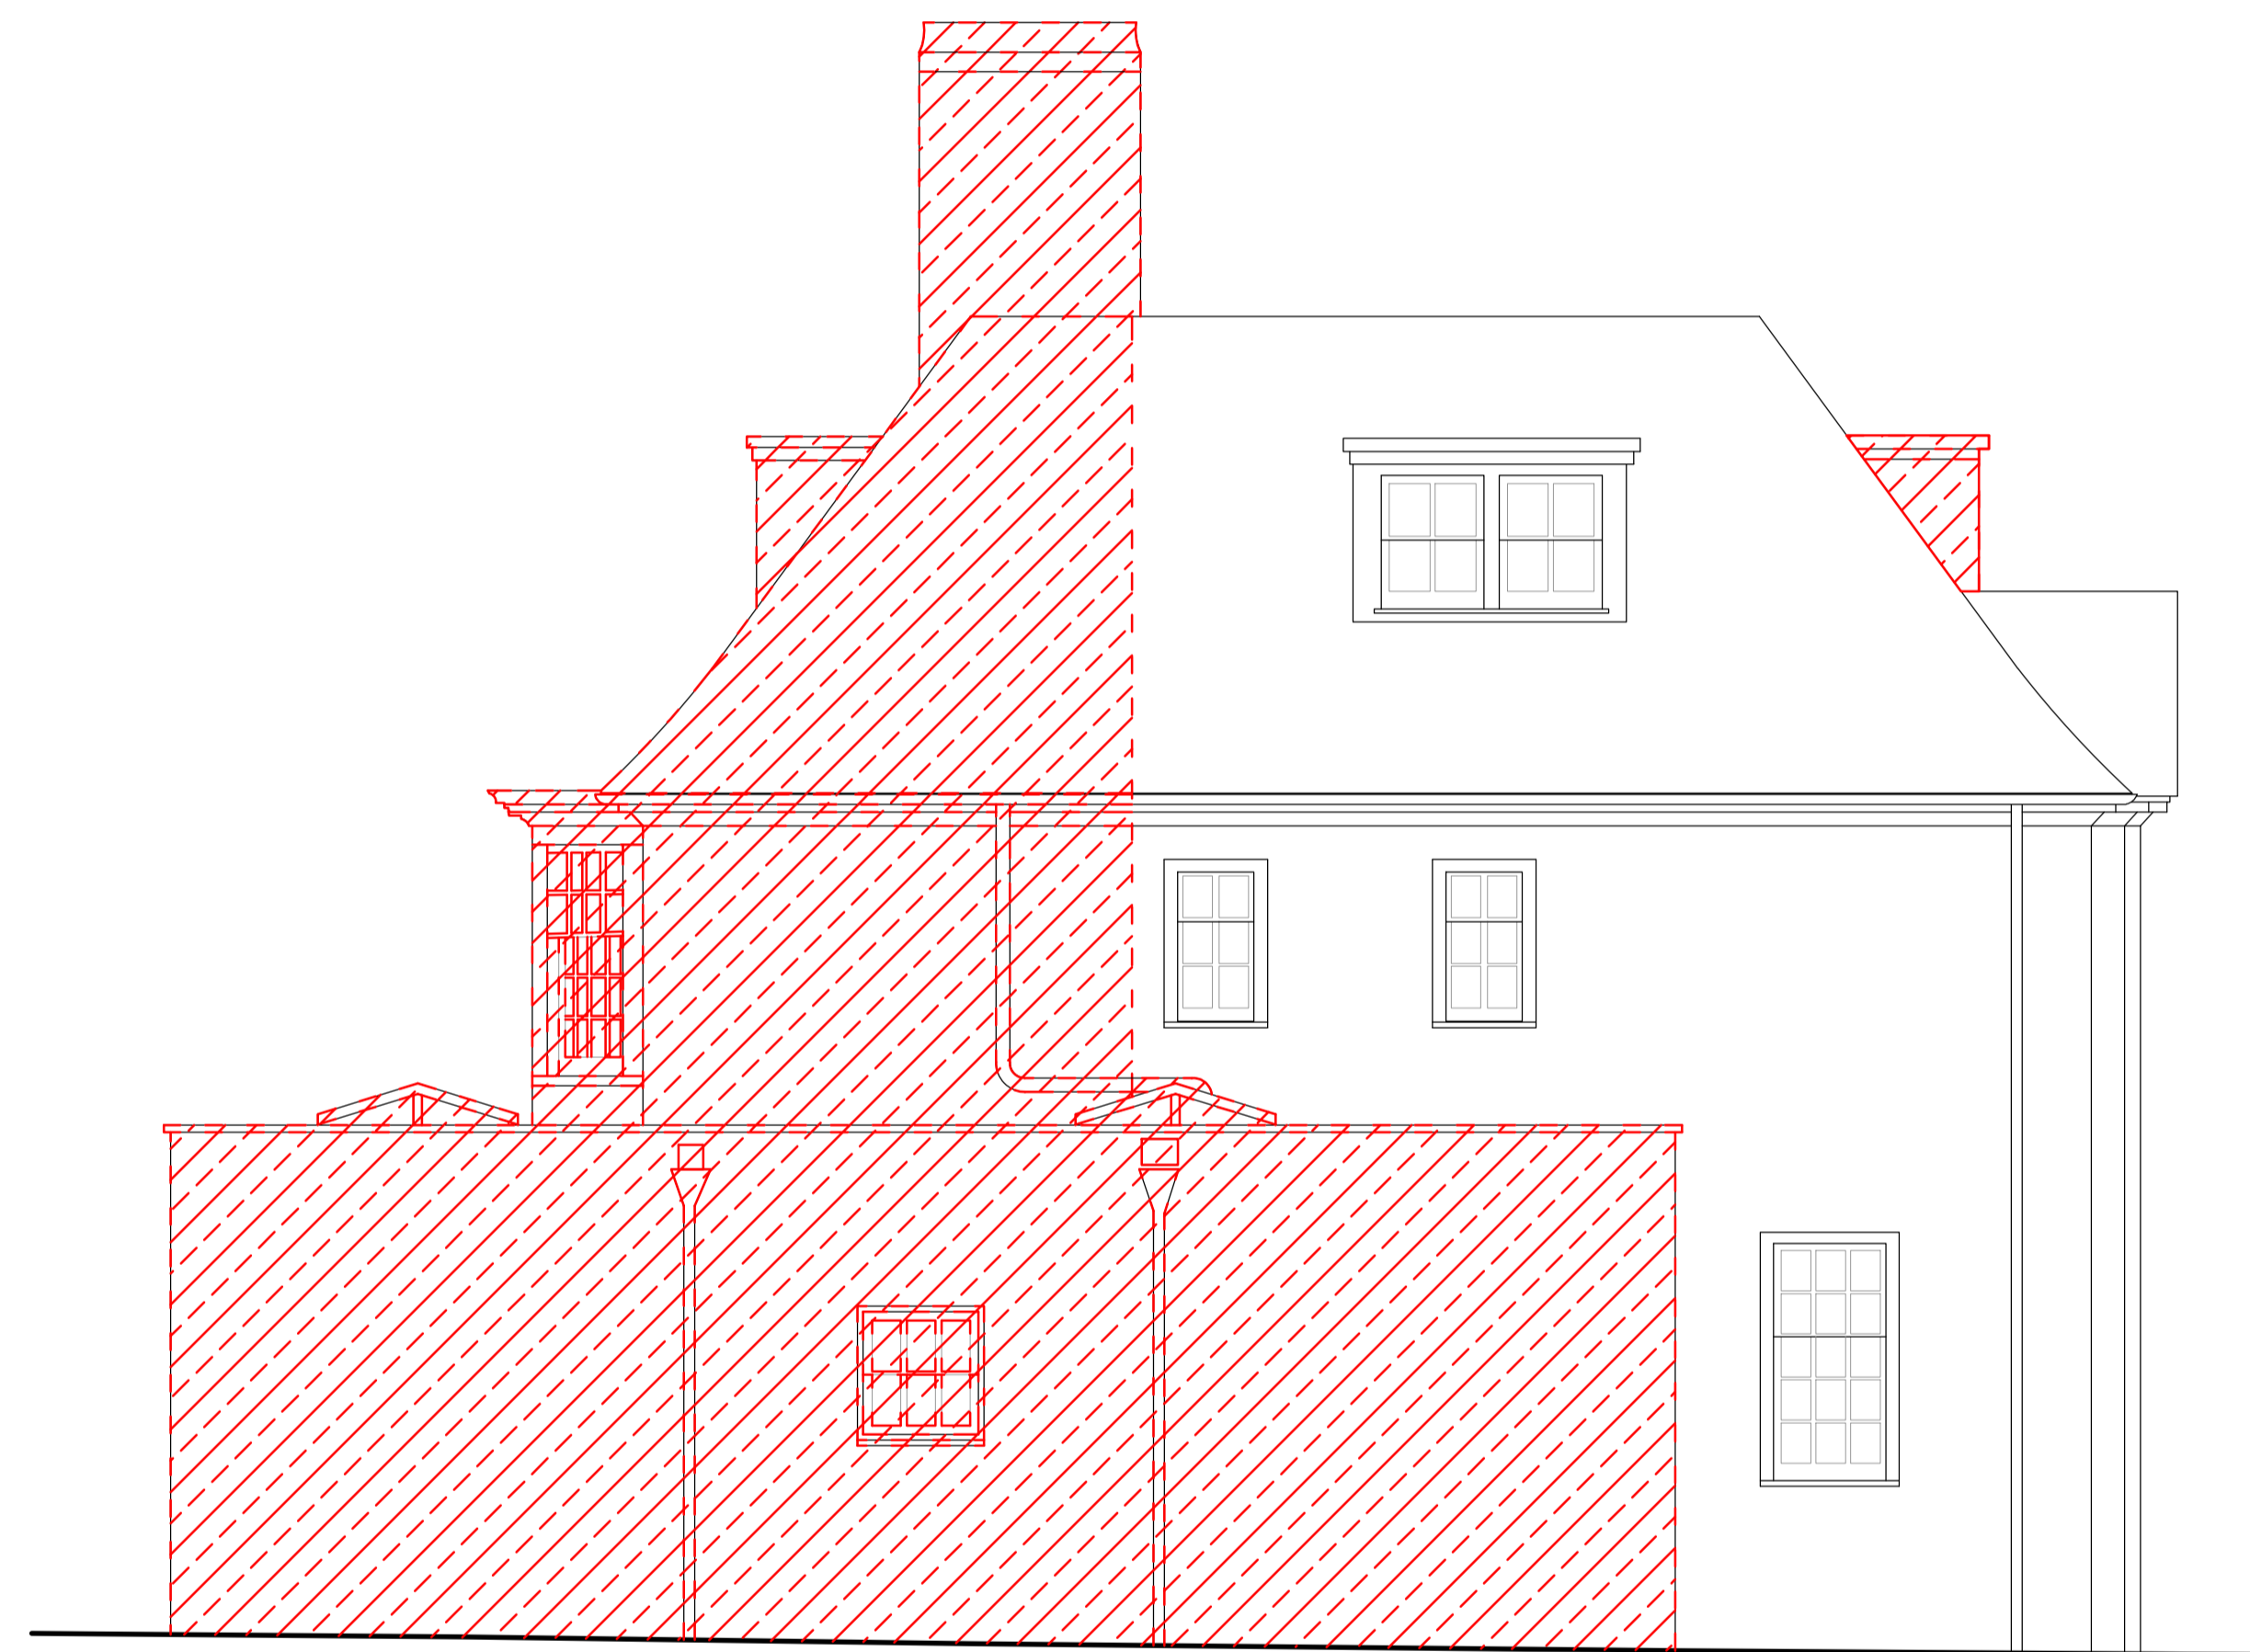

1:50:@A  
1:100:@

Rev.	Description	Date	Rev.	Description	Date	Rev.	Description	Date
0	First issue.	10.11.23						

 

1:50:@A1  
1:100:@A3

Rev.	Description	Date	Rev.	Description	Date	Rev.	Description	Date
0	First issue.	10.11.23						