

Location Plan
1:1250 @ A3

— OWNERSHIP BOUNDARY




London 16 Lambton Place Notting Hill
London W11 2SH T +44 (0)20 7229 3125
Oxford Chandos Yard 83 Bicester Road
Long Crendon HP18 9EE T +44 (0)1844 203310
W www.wolffarchitects.co.uk E info@wolffarchitects.co.uk

This drawing is protected under Copyright and at no time should any portion be reproduced or copied without the permission of the Architect (Design Copyright Act 1968). It must not be used for purposes other than that for which it is provided. It is supplied without liability for any errors or omissions. All dimensions to be checked on site.


Rev.	Description	Date	Rev.	Description	Date	Rev.	Description	Date
0	First issue.	10.11.23						

Status PLANNING	Project Title 85 WINNINGTON ROAD LONDON N2 0TT						
	Drawing Title LOCATION PLAN						
	Drawn by FA	Checked by AG	Scale 1:1250 @ A3	Project No. 2345	Work Stage PL	Dwg. No. 001	Rev. 0



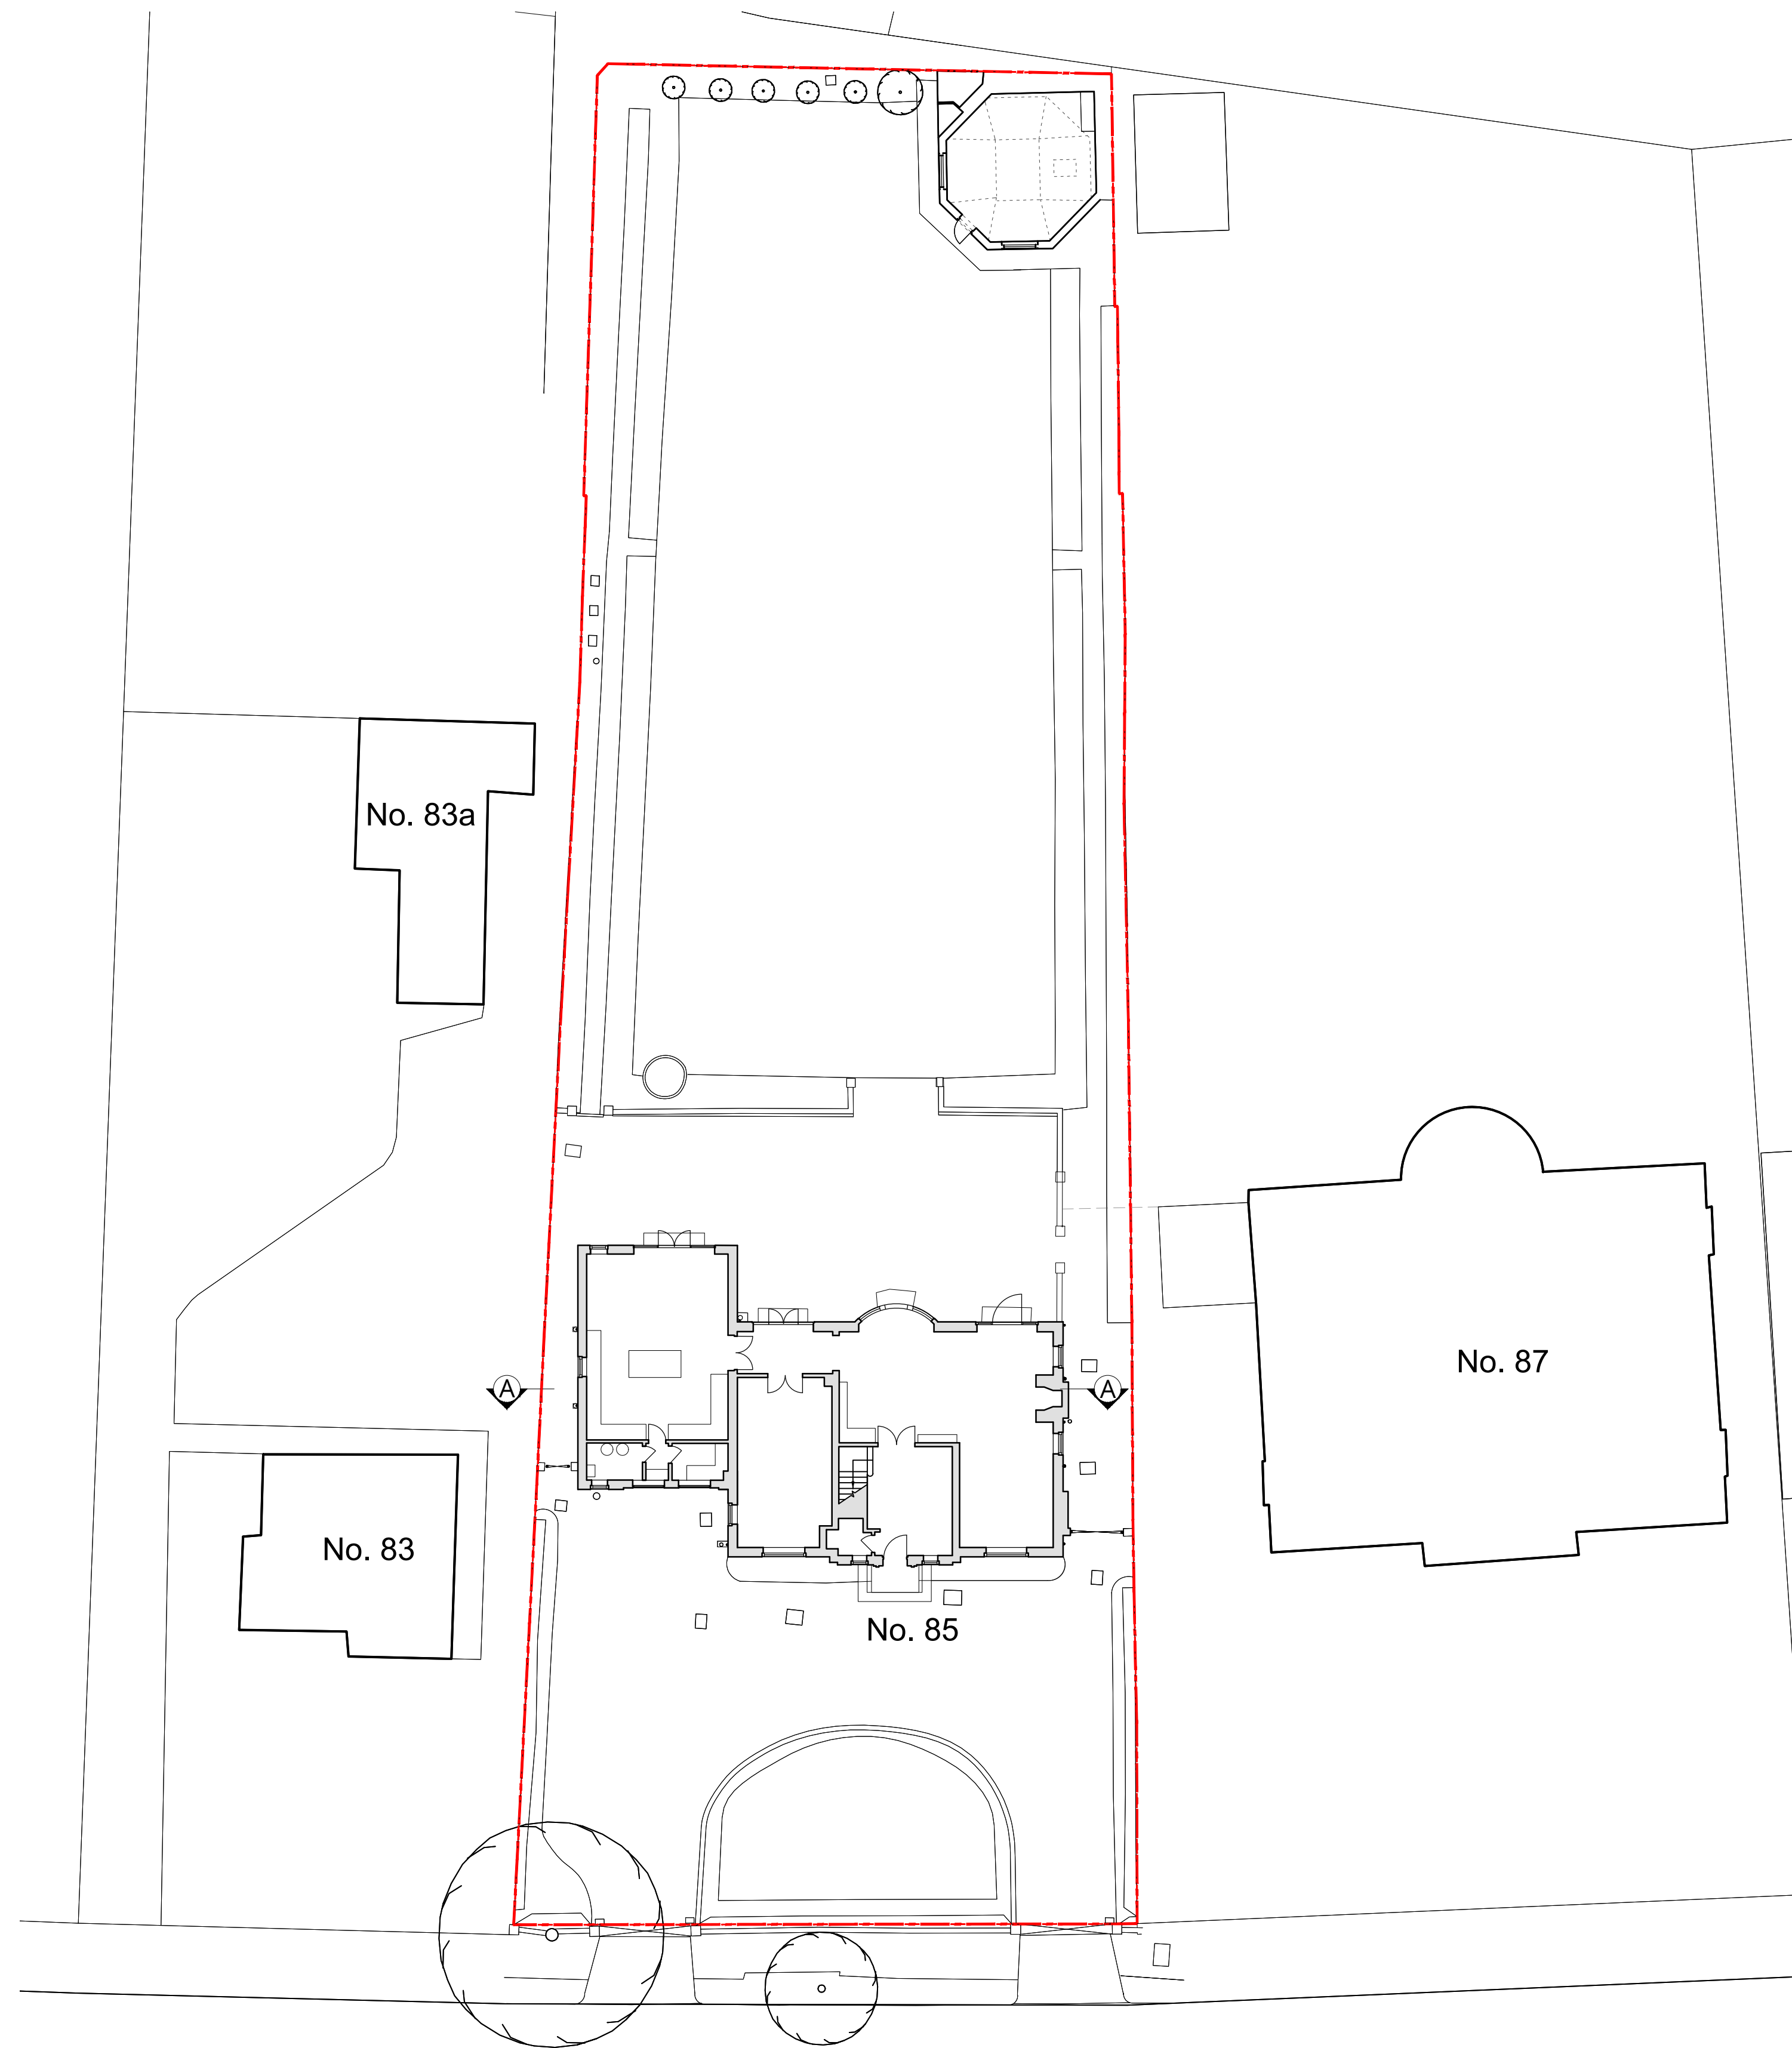

--- SITE BOUNDARY

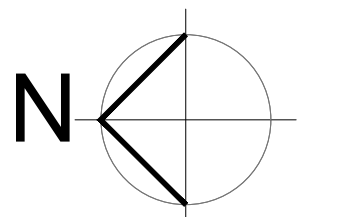

1:200:@A1
1:400:@A3



London 16 Lambton Place Notting Hill
London W11 2SH T +44 (0)20 7229 3125
Oxford Chandos Yard 83 Bicester Road
Long Crendon HP18 9EE T +44 (0)1844 203310
W www.wolffarchitects.co.uk E info@wolffarchitects.co.uk

This drawing is protected under Copyright and at no time should any portion be reproduced or copied without the permission of the Architect (Design Copyright Act 1968)
It must not be used for purposes other than that for which it is provided. It is supplied without liability for any errors or omissions. All dimensions to be checked on site.

Rev.	Description	Date	Rev.	Description	Date	Rev.	Description	Date
0	First issue.	10.11.23						


PLANNING

Project Title
85 WINNINGTON ROAD
LONDON


Drawing Title
SITE PLAN AS EXISTING

Status	Drawn by	Checked by	Scale	Project No.	Work Stage	Dwg. No.	Rev.
PLANNING	FA	AG	1:200 @ A1	2345	PL	002	0



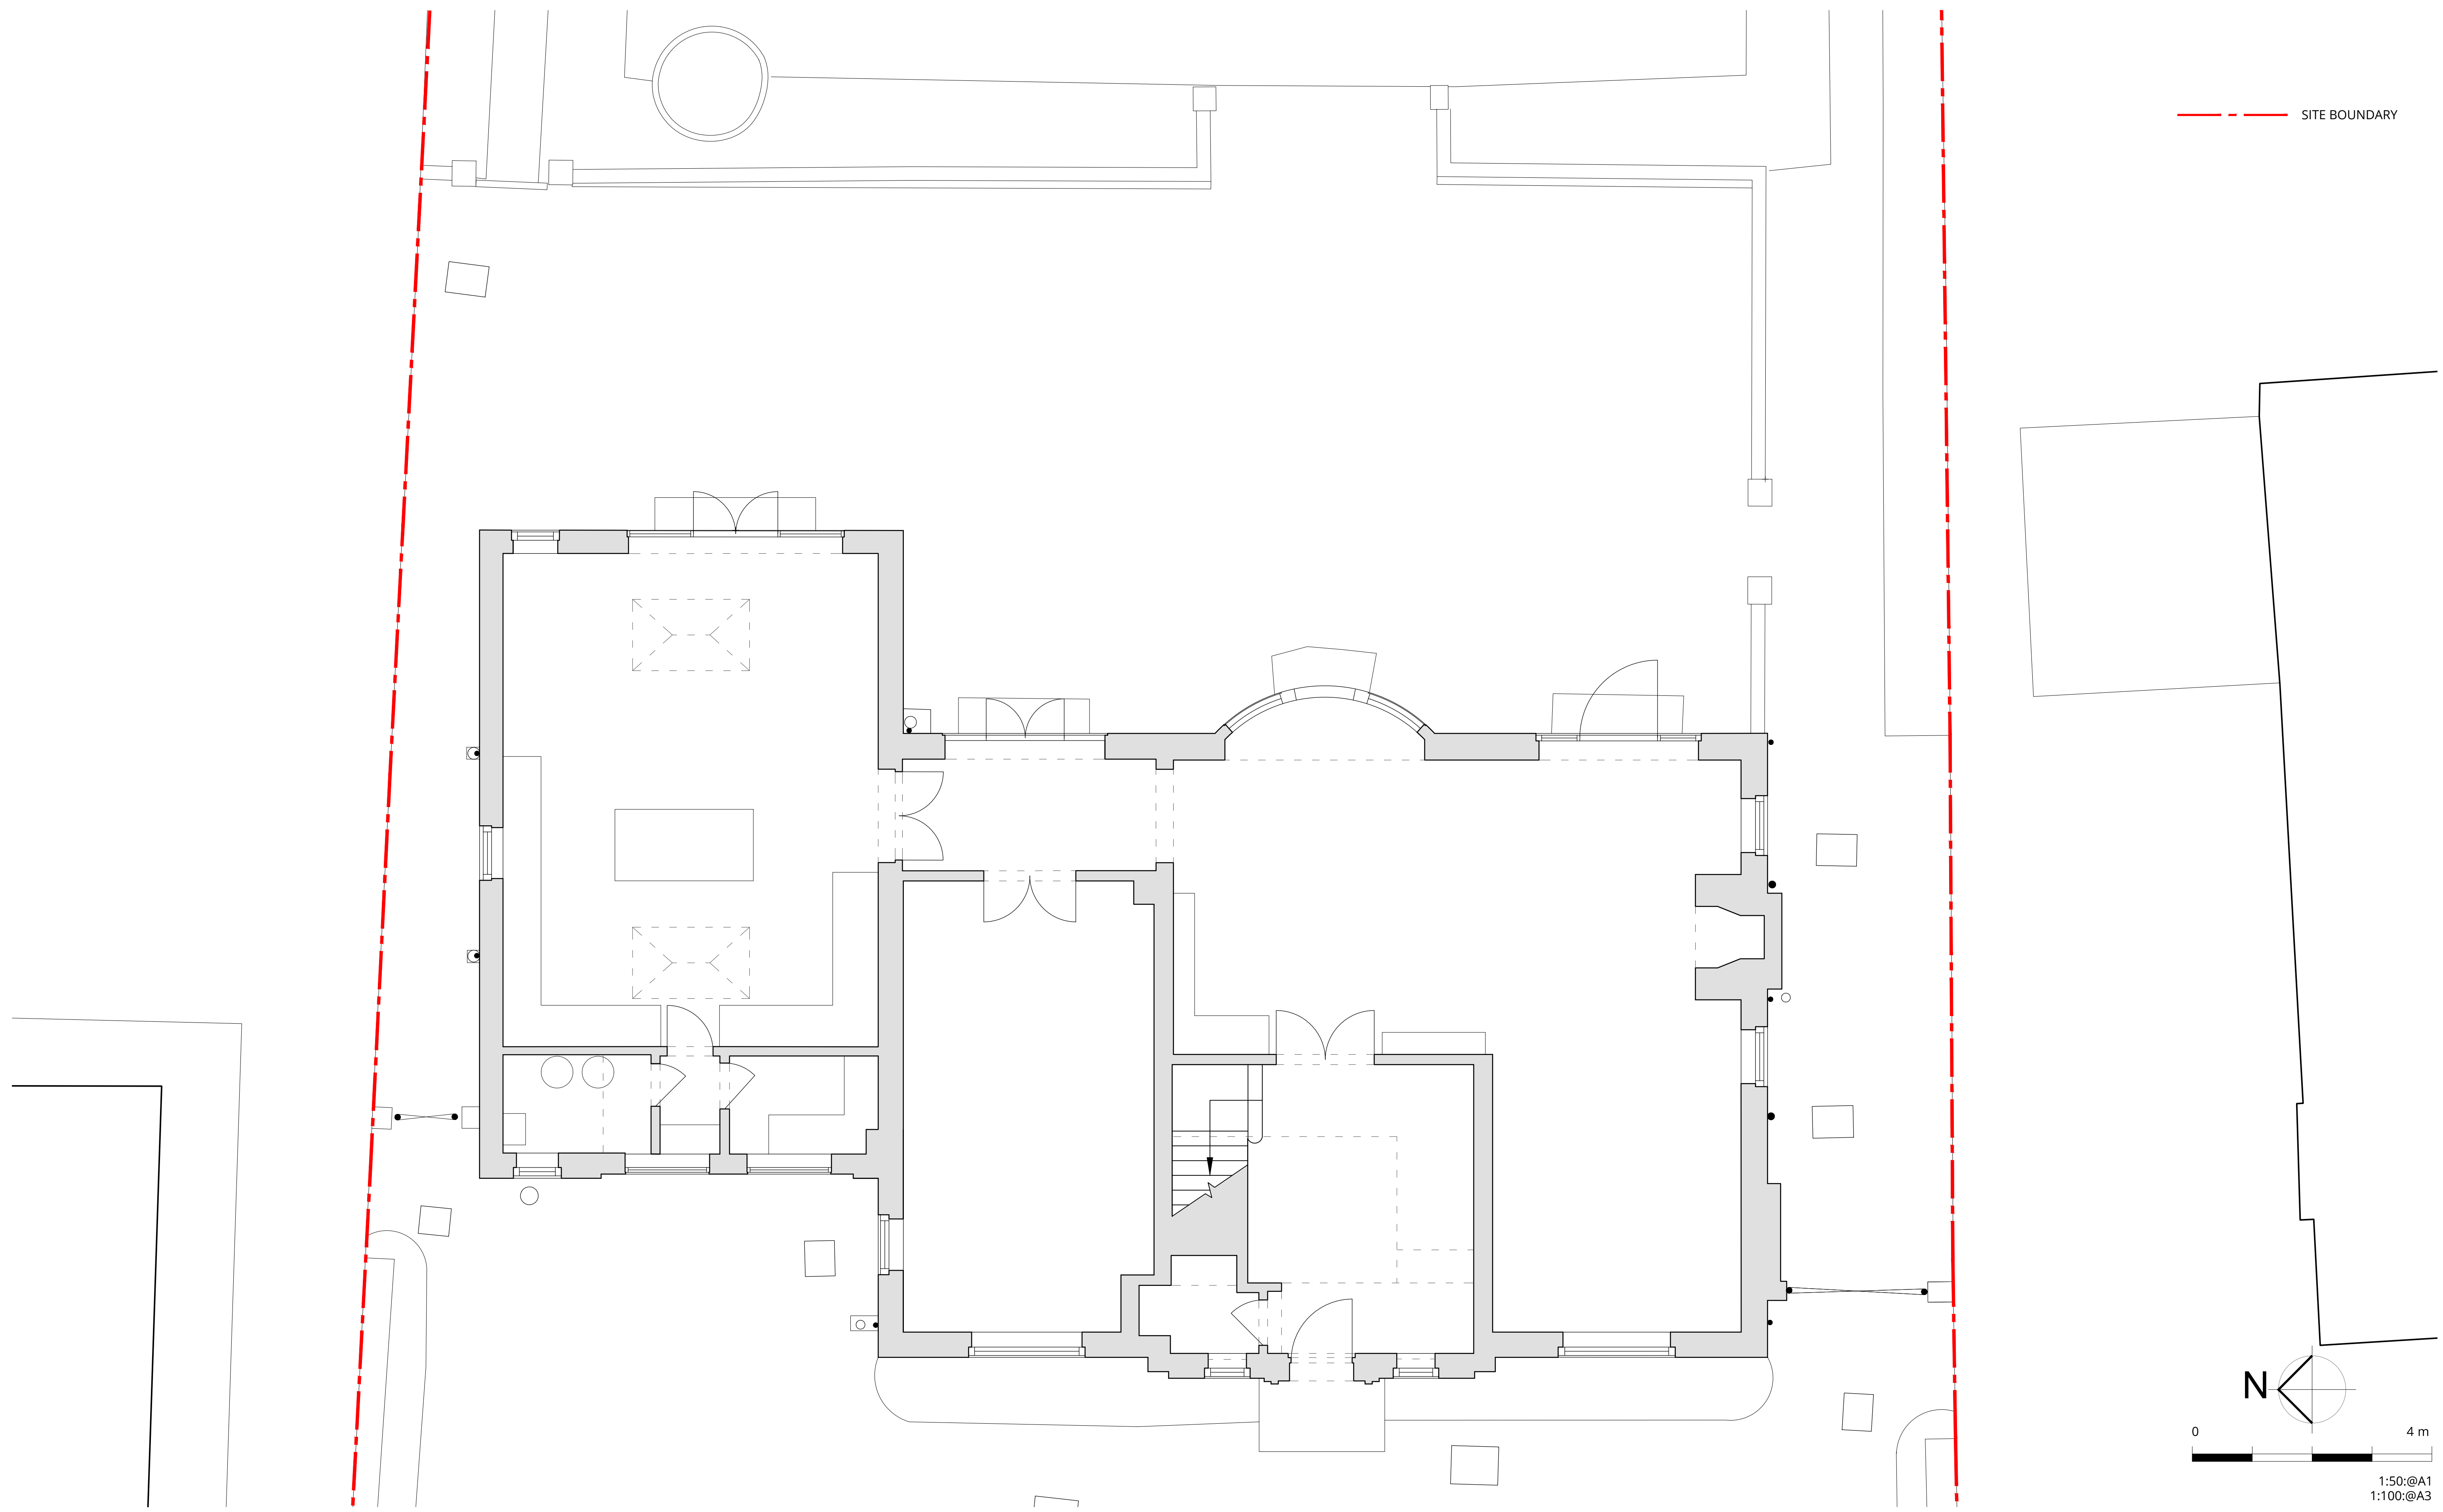

--- SITE BOUNDARY

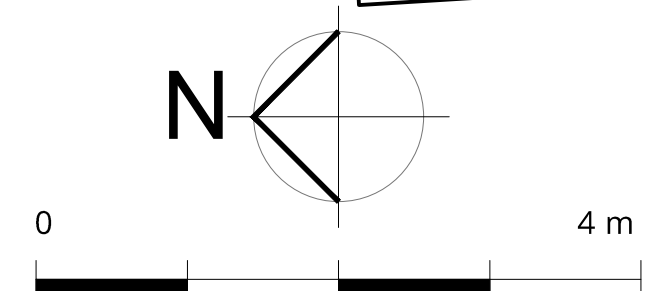

1:50:@A1
1:100:@A3



London 16 Lambton Place Notting Hill
London W11 2SH T +44 (0)20 7229 3125
Oxford Chandos Yard 83 Bicester Road
Long Crendon HP18 9EE T +44 (0)1844 203310
W www.wolffarchitects.co.uk E info@wolffarchitects.co.uk

This drawing is protected under Copyright and at no time should any portion be reproduced or copied without the permission of the Architect (Design Copyright Act 1968). It must not be used for purposes other than that for which it is provided. It is supplied without liability for any errors or omissions. All dimensions to be checked on site.

Rev.	Description	Date	Rev.	Description	Date	Rev.	Description	Date
0	First issue.	10.11.23						




Project Title
**85 WINNINGTON ROAD
LONDON**

Drawing Title
EXISTING - GROUND FLOOR PLAN

Status PLANNING	Drawn by FA	Checked by AG	Scale 1:50 @ A1	Project No. 2345	Work Stage PL	Dwg. No. 011	Rev. 0
---------------------------	----------------	------------------	--------------------	---------------------	------------------	-----------------	-----------



--- SITE BOUNDARY

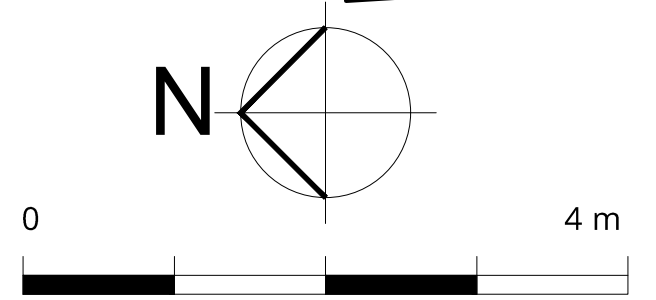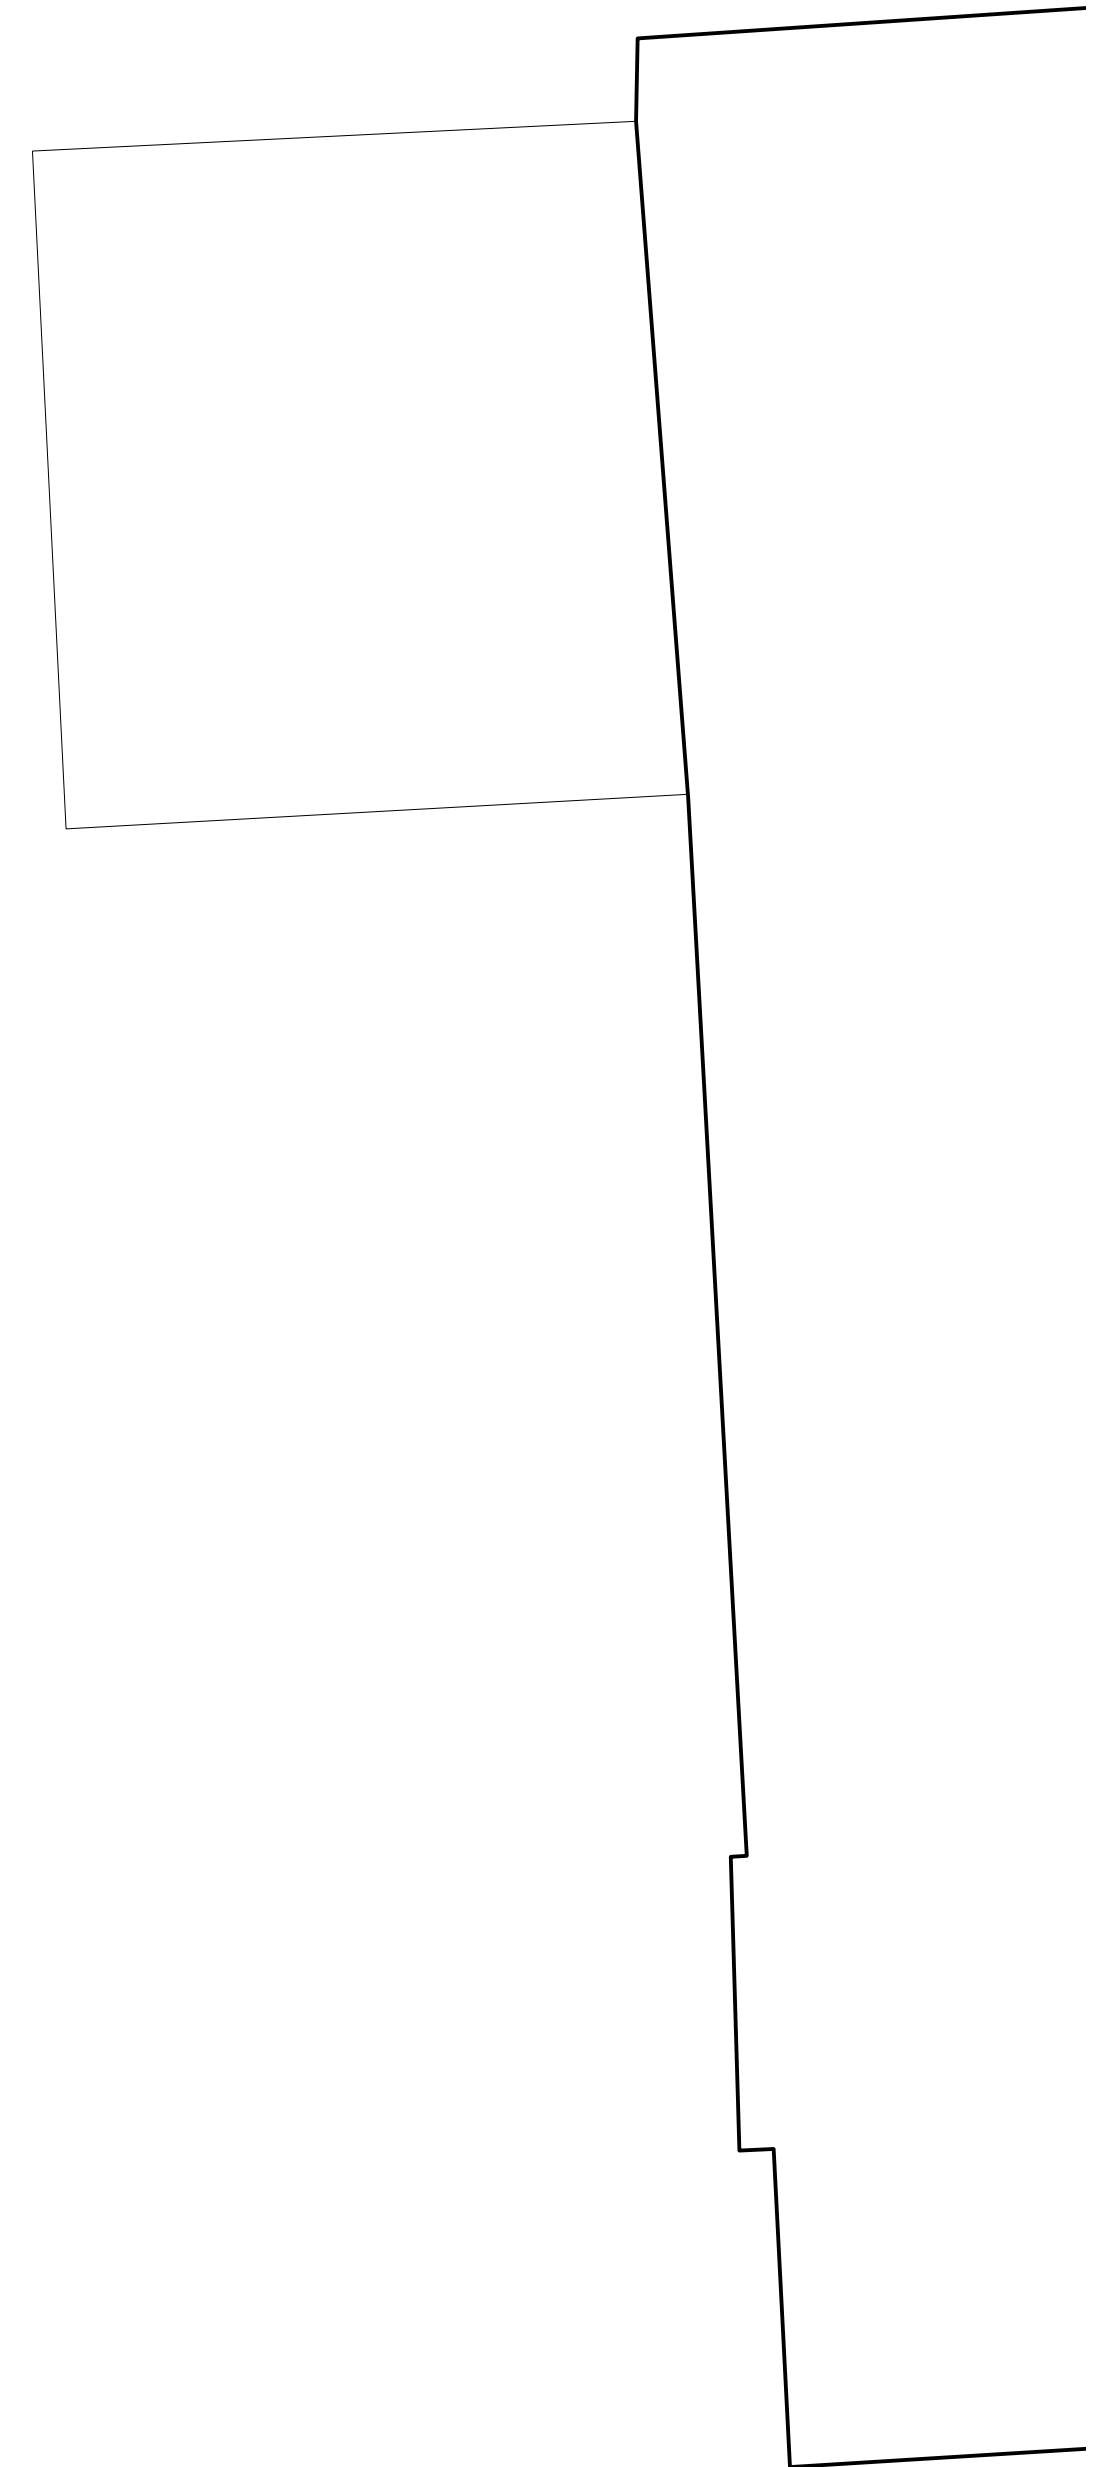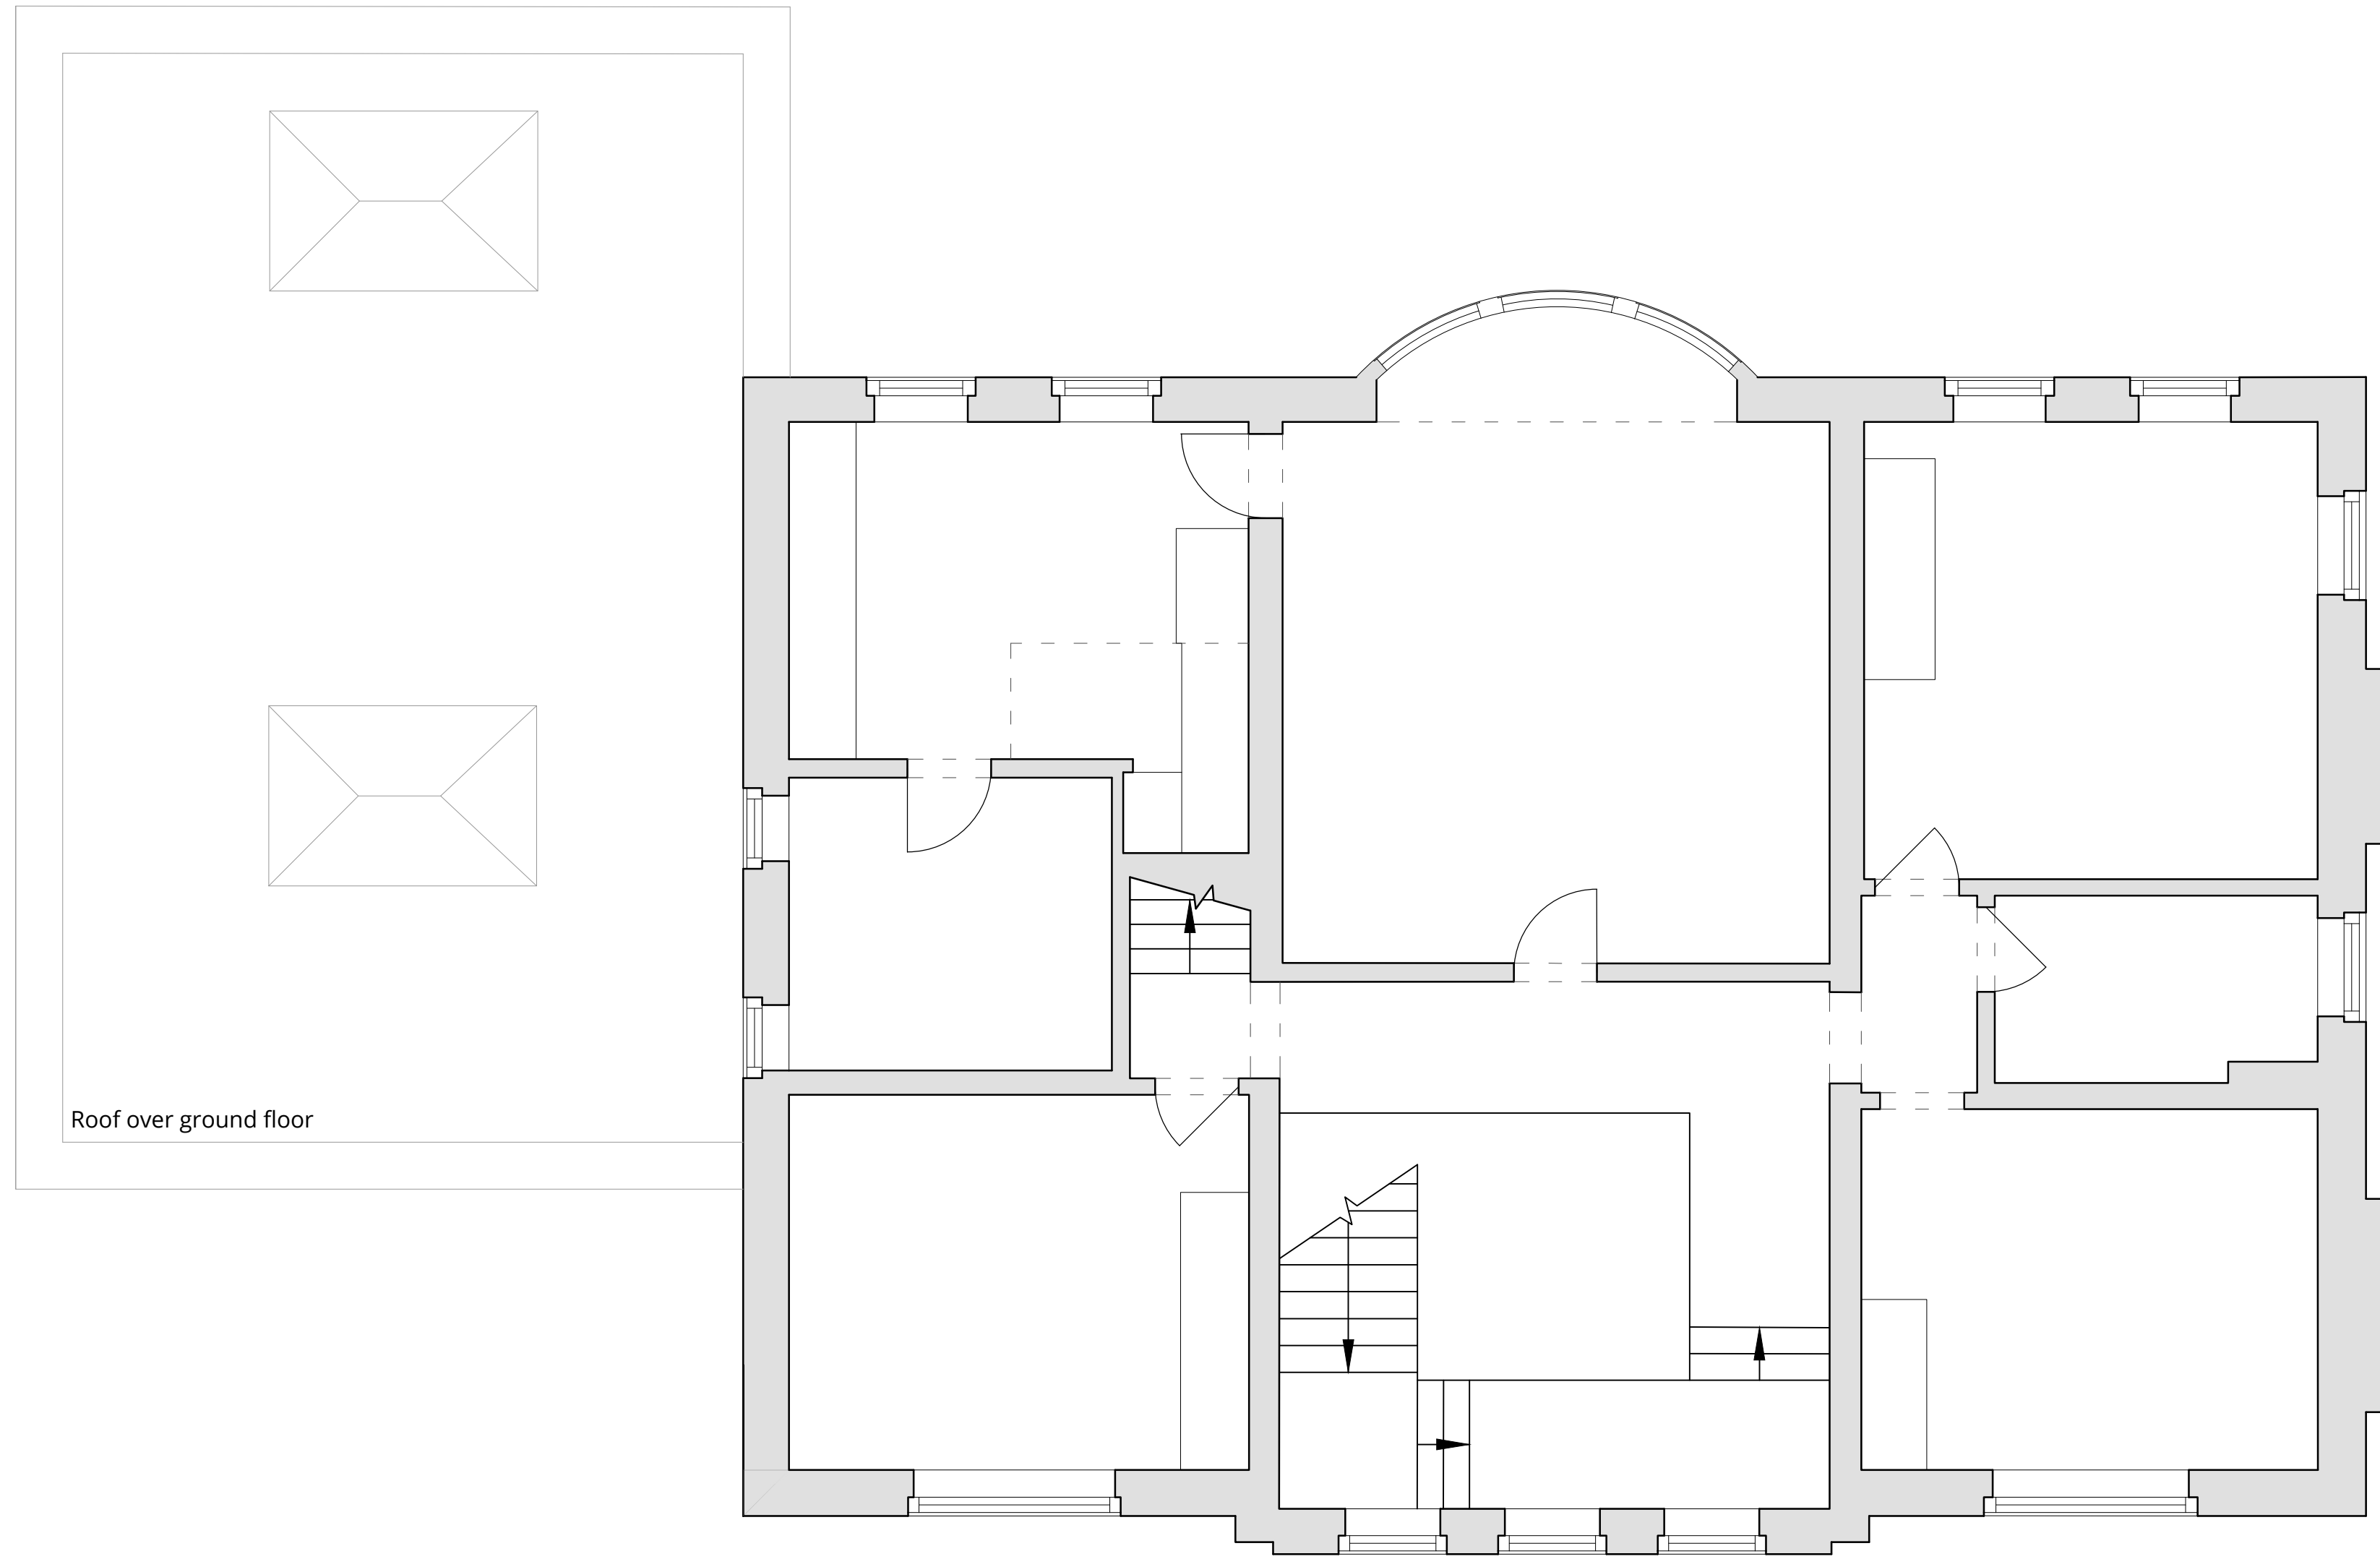

1:50:@A1
1:100:@A3



London 16 Lambton Place Notting Hill
London W11 2SH T +44 (0)20 7229 3125

Oxford Chandos Yard 83 Bicester Road
Long Crendon HP18 9EE T +44 (0)1844 203310

W www.wolffarchitects.co.uk E info@wolffarchitects.co.uk

This drawing is protected under Copyright and at no time should any portion be reproduced or copied without the permission of the Architect (Design Copyright Act 1968)
It must not be used for purposes other than that for which it is provided. It is supplied without liability for any errors or omissions. All dimensions to be checked on site.

Rev.	Description	Date	Rev.	Description	Date	Rev.	Description	Date
0	First issue.	10.11.23						

PLANNING




Project Title
**85 WINNINGTON ROAD
LONDON**

Drawing Title
EXISTING - FIRST FLOOR PLAN

Drawn by	Checked by	Scale	Project No.	Work Stage	Dwg. No.	Rev.
FA	AG	1:50 @ A1	2345	PL	012	0



--- SITE BOUNDARY

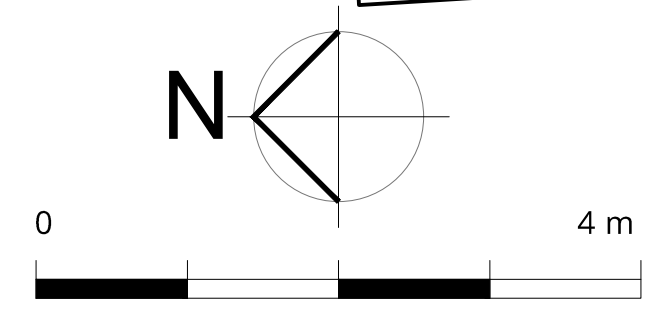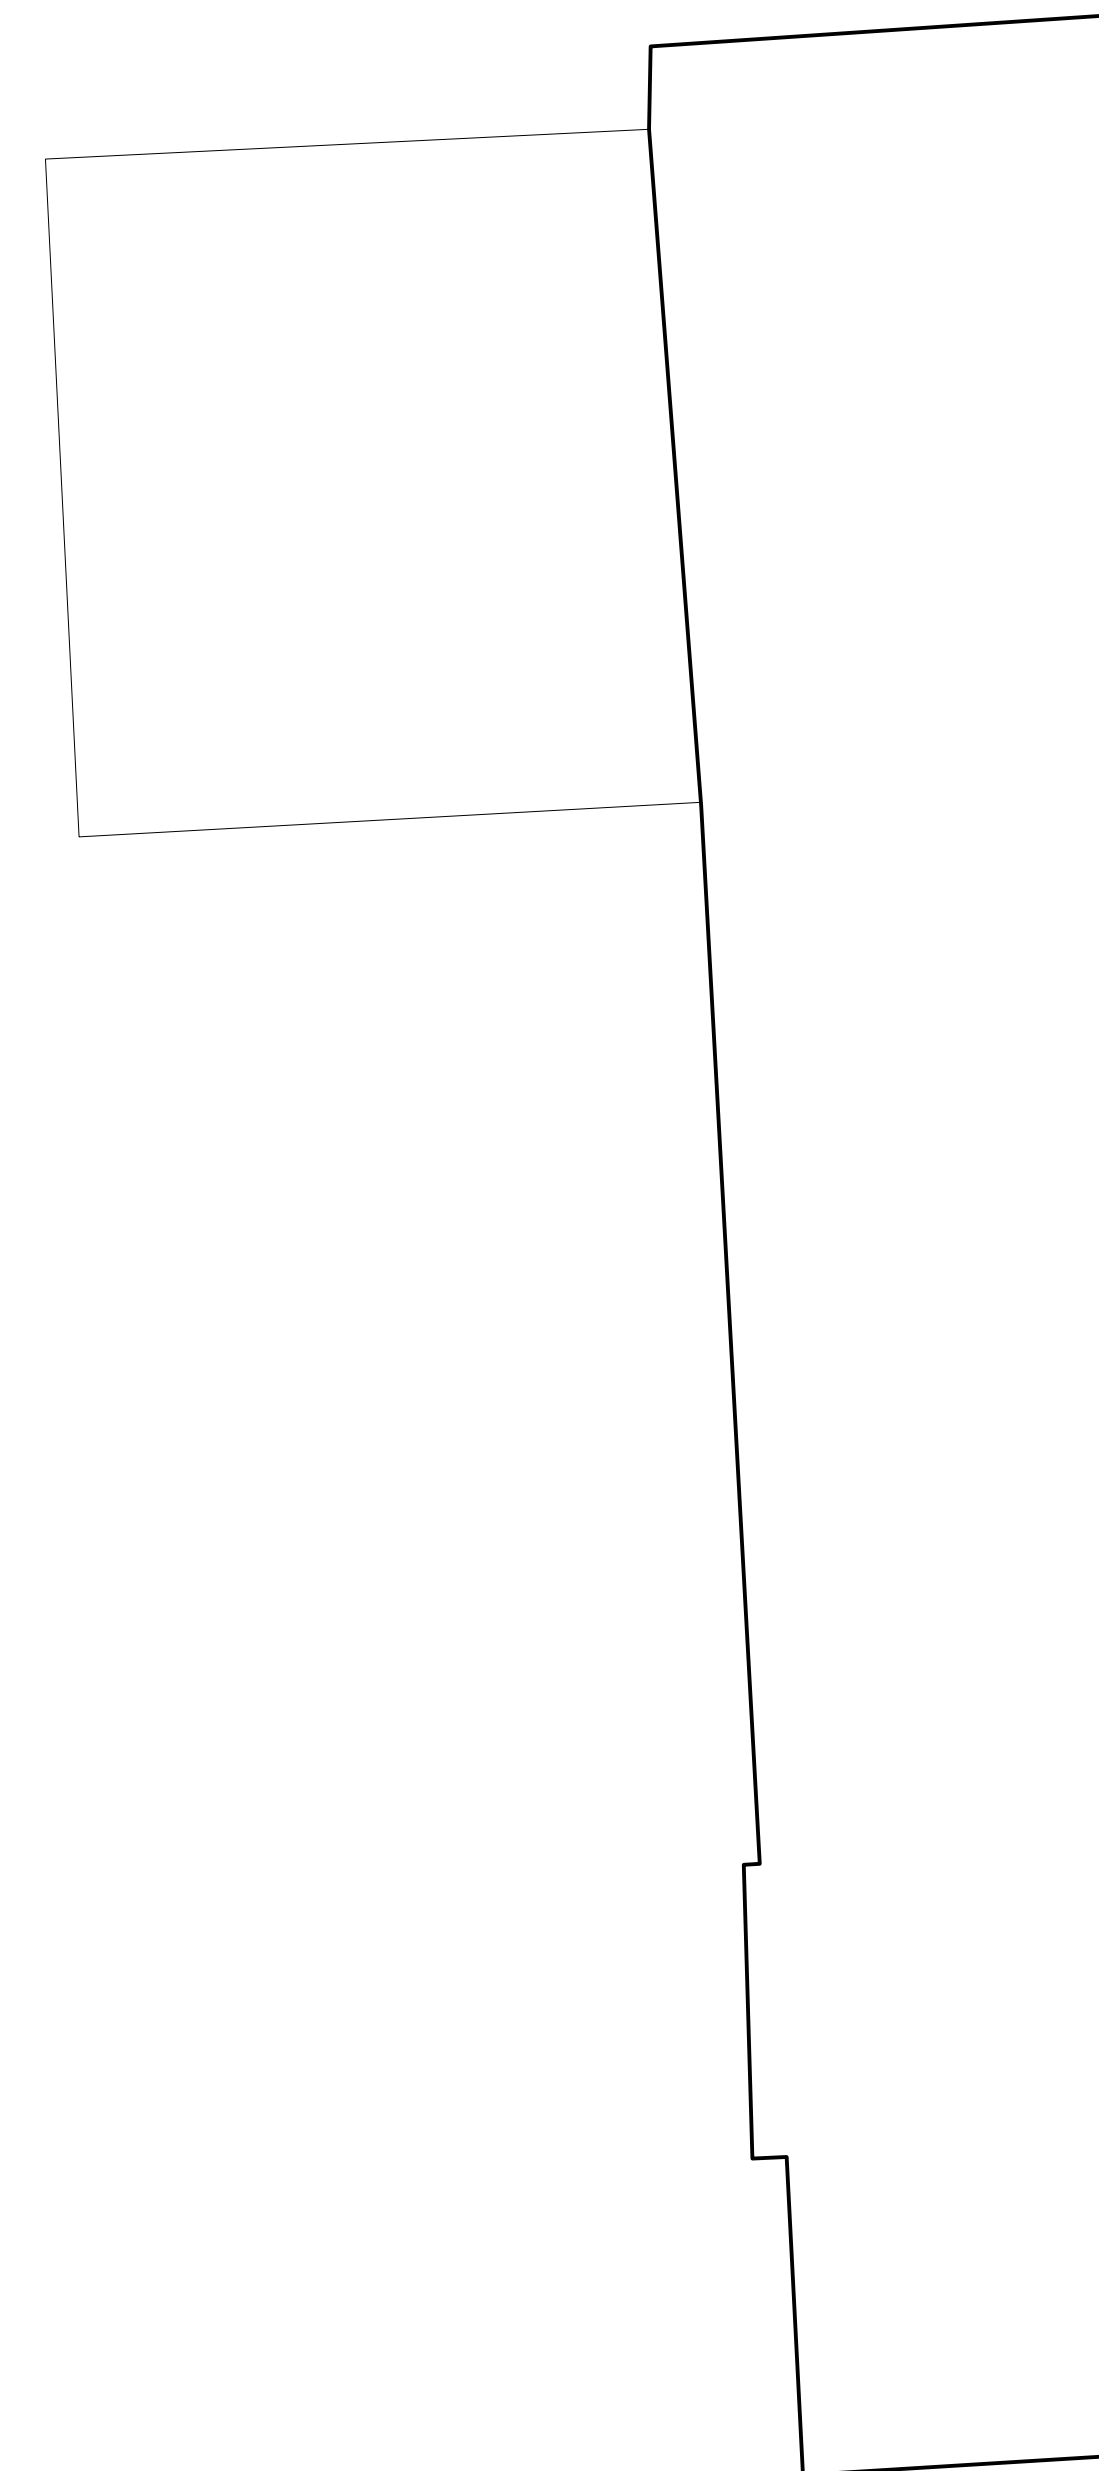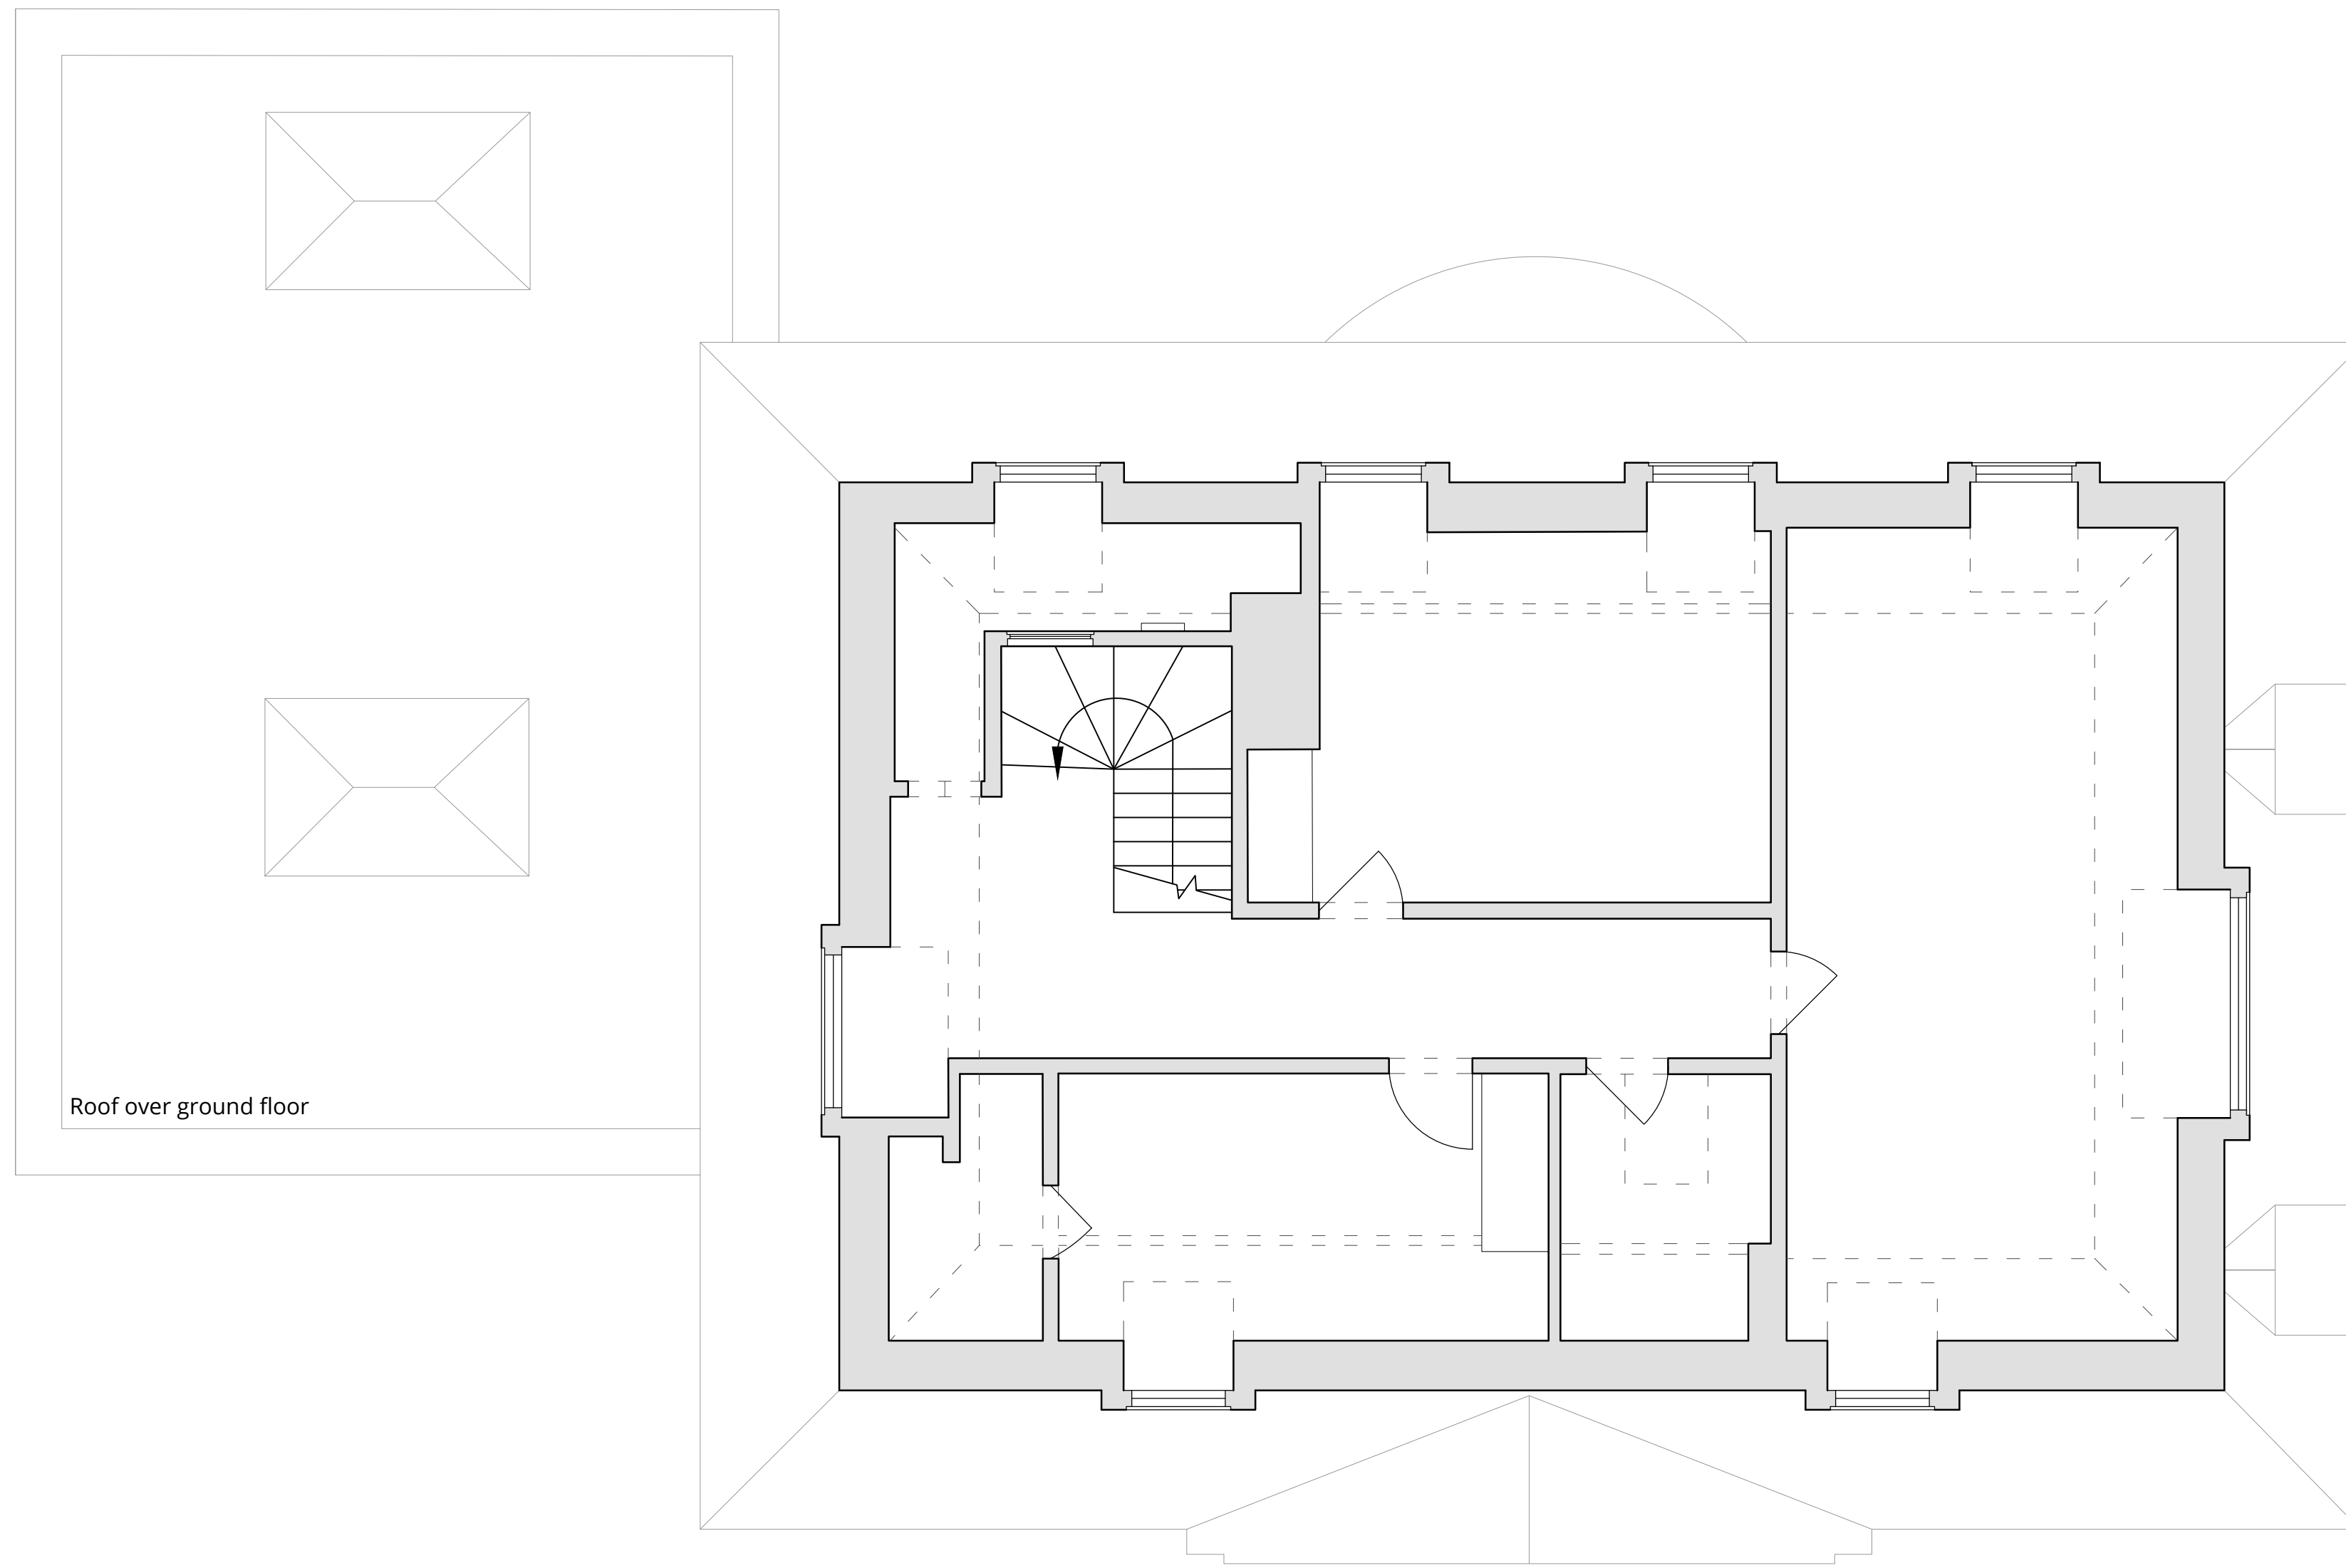

1:50:@A1
1:100:@A3



London 16 Lambton Place Notting Hill
London W11 2SH T +44 (0)20 7229 3125
Oxford Chandos Yard 83 Bicester Road
Long Crendon HP18 9EE T +44 (0)1844 203310
W www.wolffarchitects.co.uk E info@wolffarchitects.co.uk

This drawing is protected under Copyright and at no time should any portion be reproduced or copied without the permission of the Architect (Design Copyright Act 1968)
It must not be used for purposes other than that for which it is provided. It is supplied without liability for any errors or omissions. All dimensions to be checked on site.

Rev.	Description	Date	Rev.	Description	Date	Rev.	Description	Date
0	First issue.	10.11.23						




Project Title
**85 WINNINGTON ROAD
LONDON**

Drawing Title
EXISTING - SECOND FLOOR PLAN

Status PLANNING	Drawn by FA	Checked by AG	Scale 1:50 @ A1	Project No. 2345 - PL	Work Stage 013	Dwg. No. 0	Rev. 0
---------------------------	----------------	------------------	--------------------	--------------------------	-------------------	---------------	-----------



--- SITE BOUNDARY

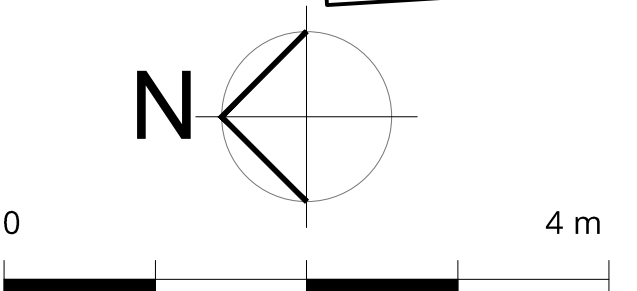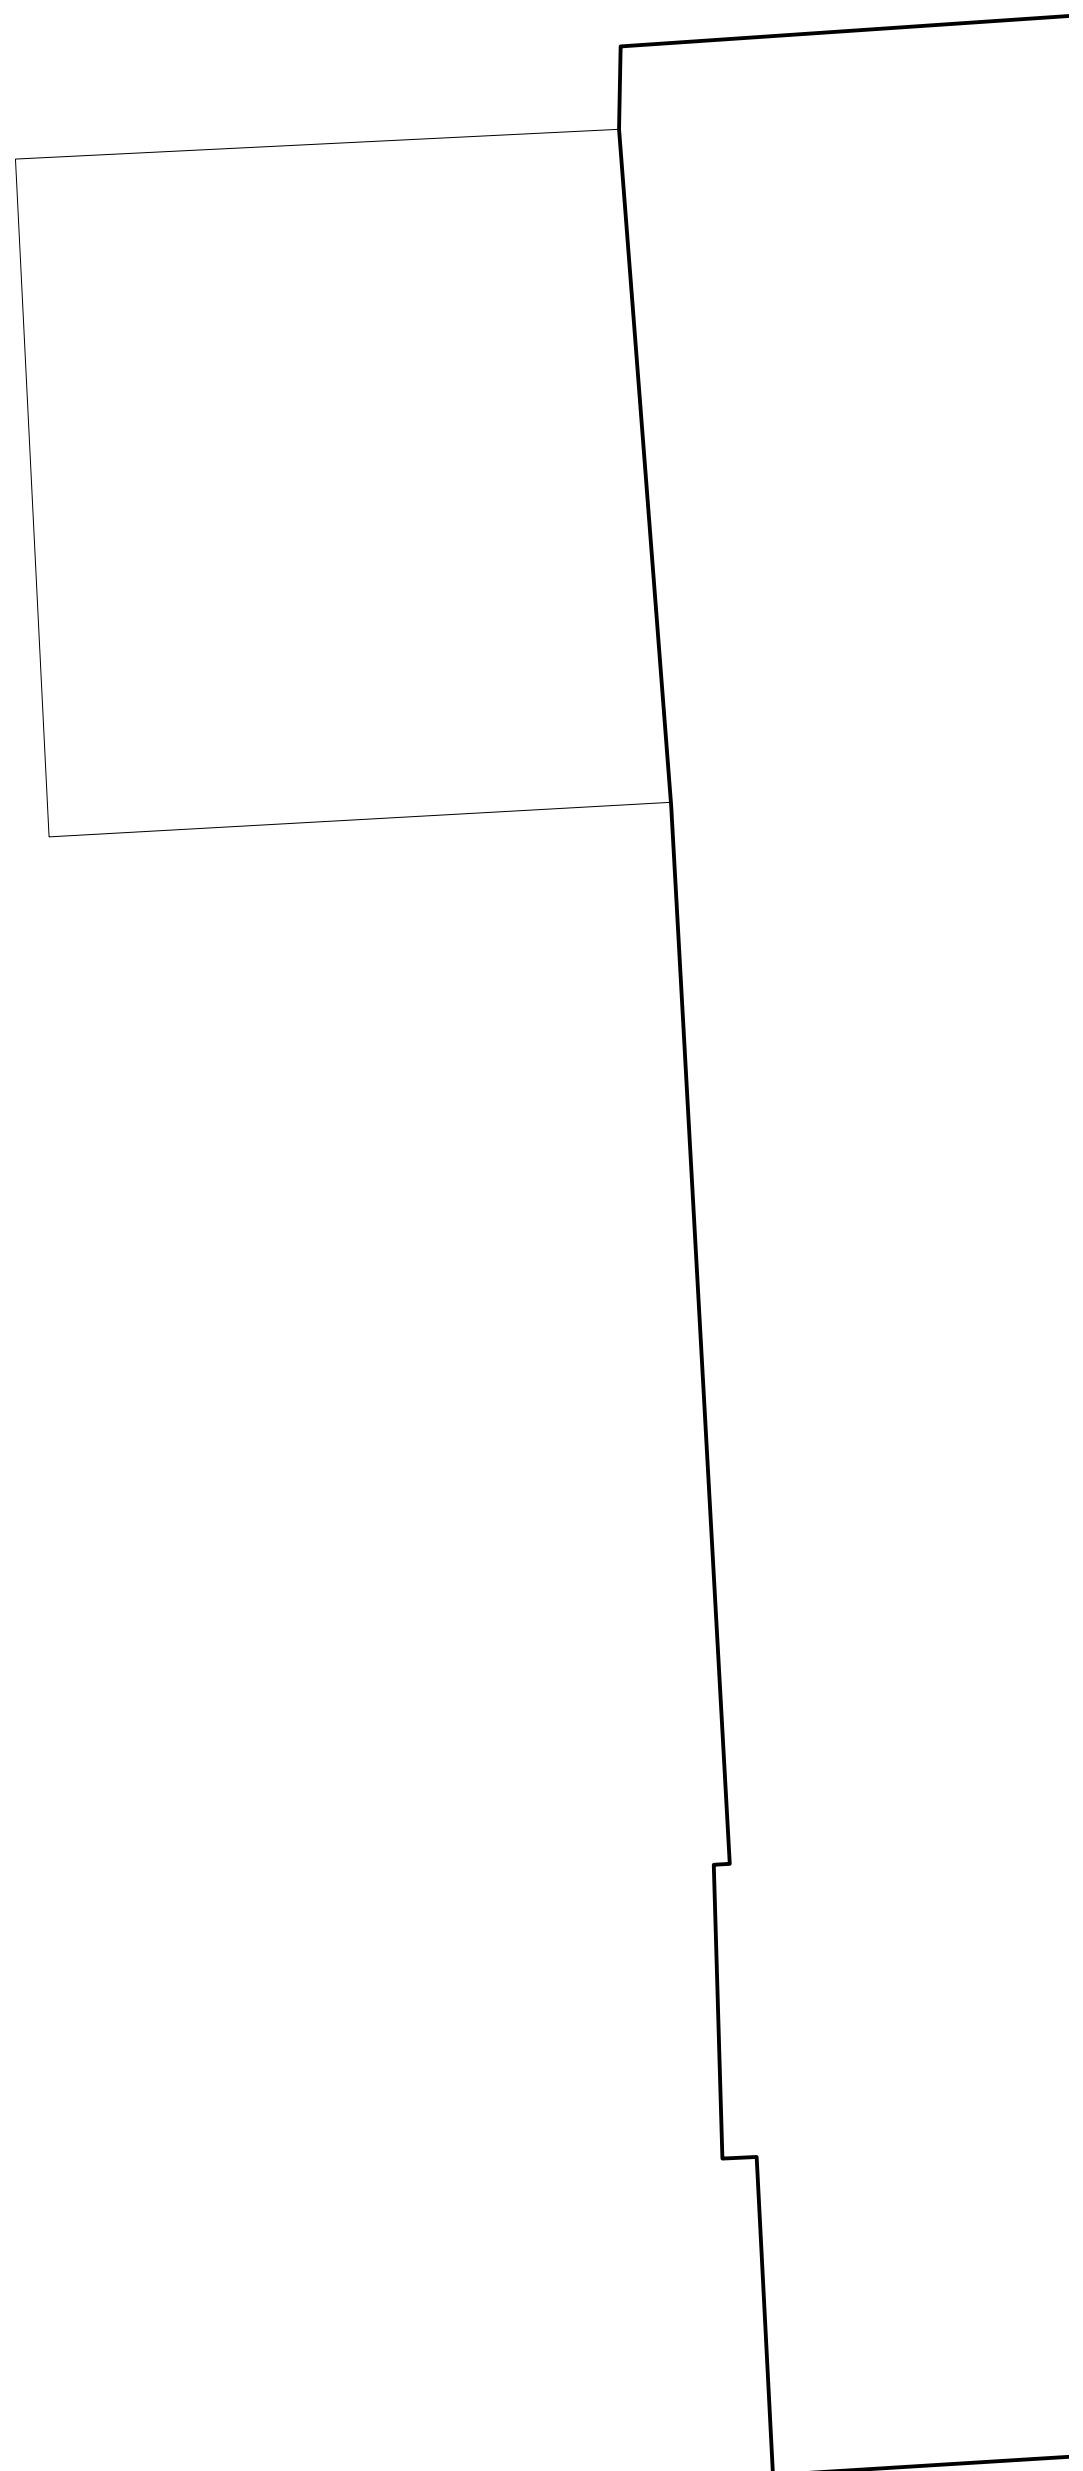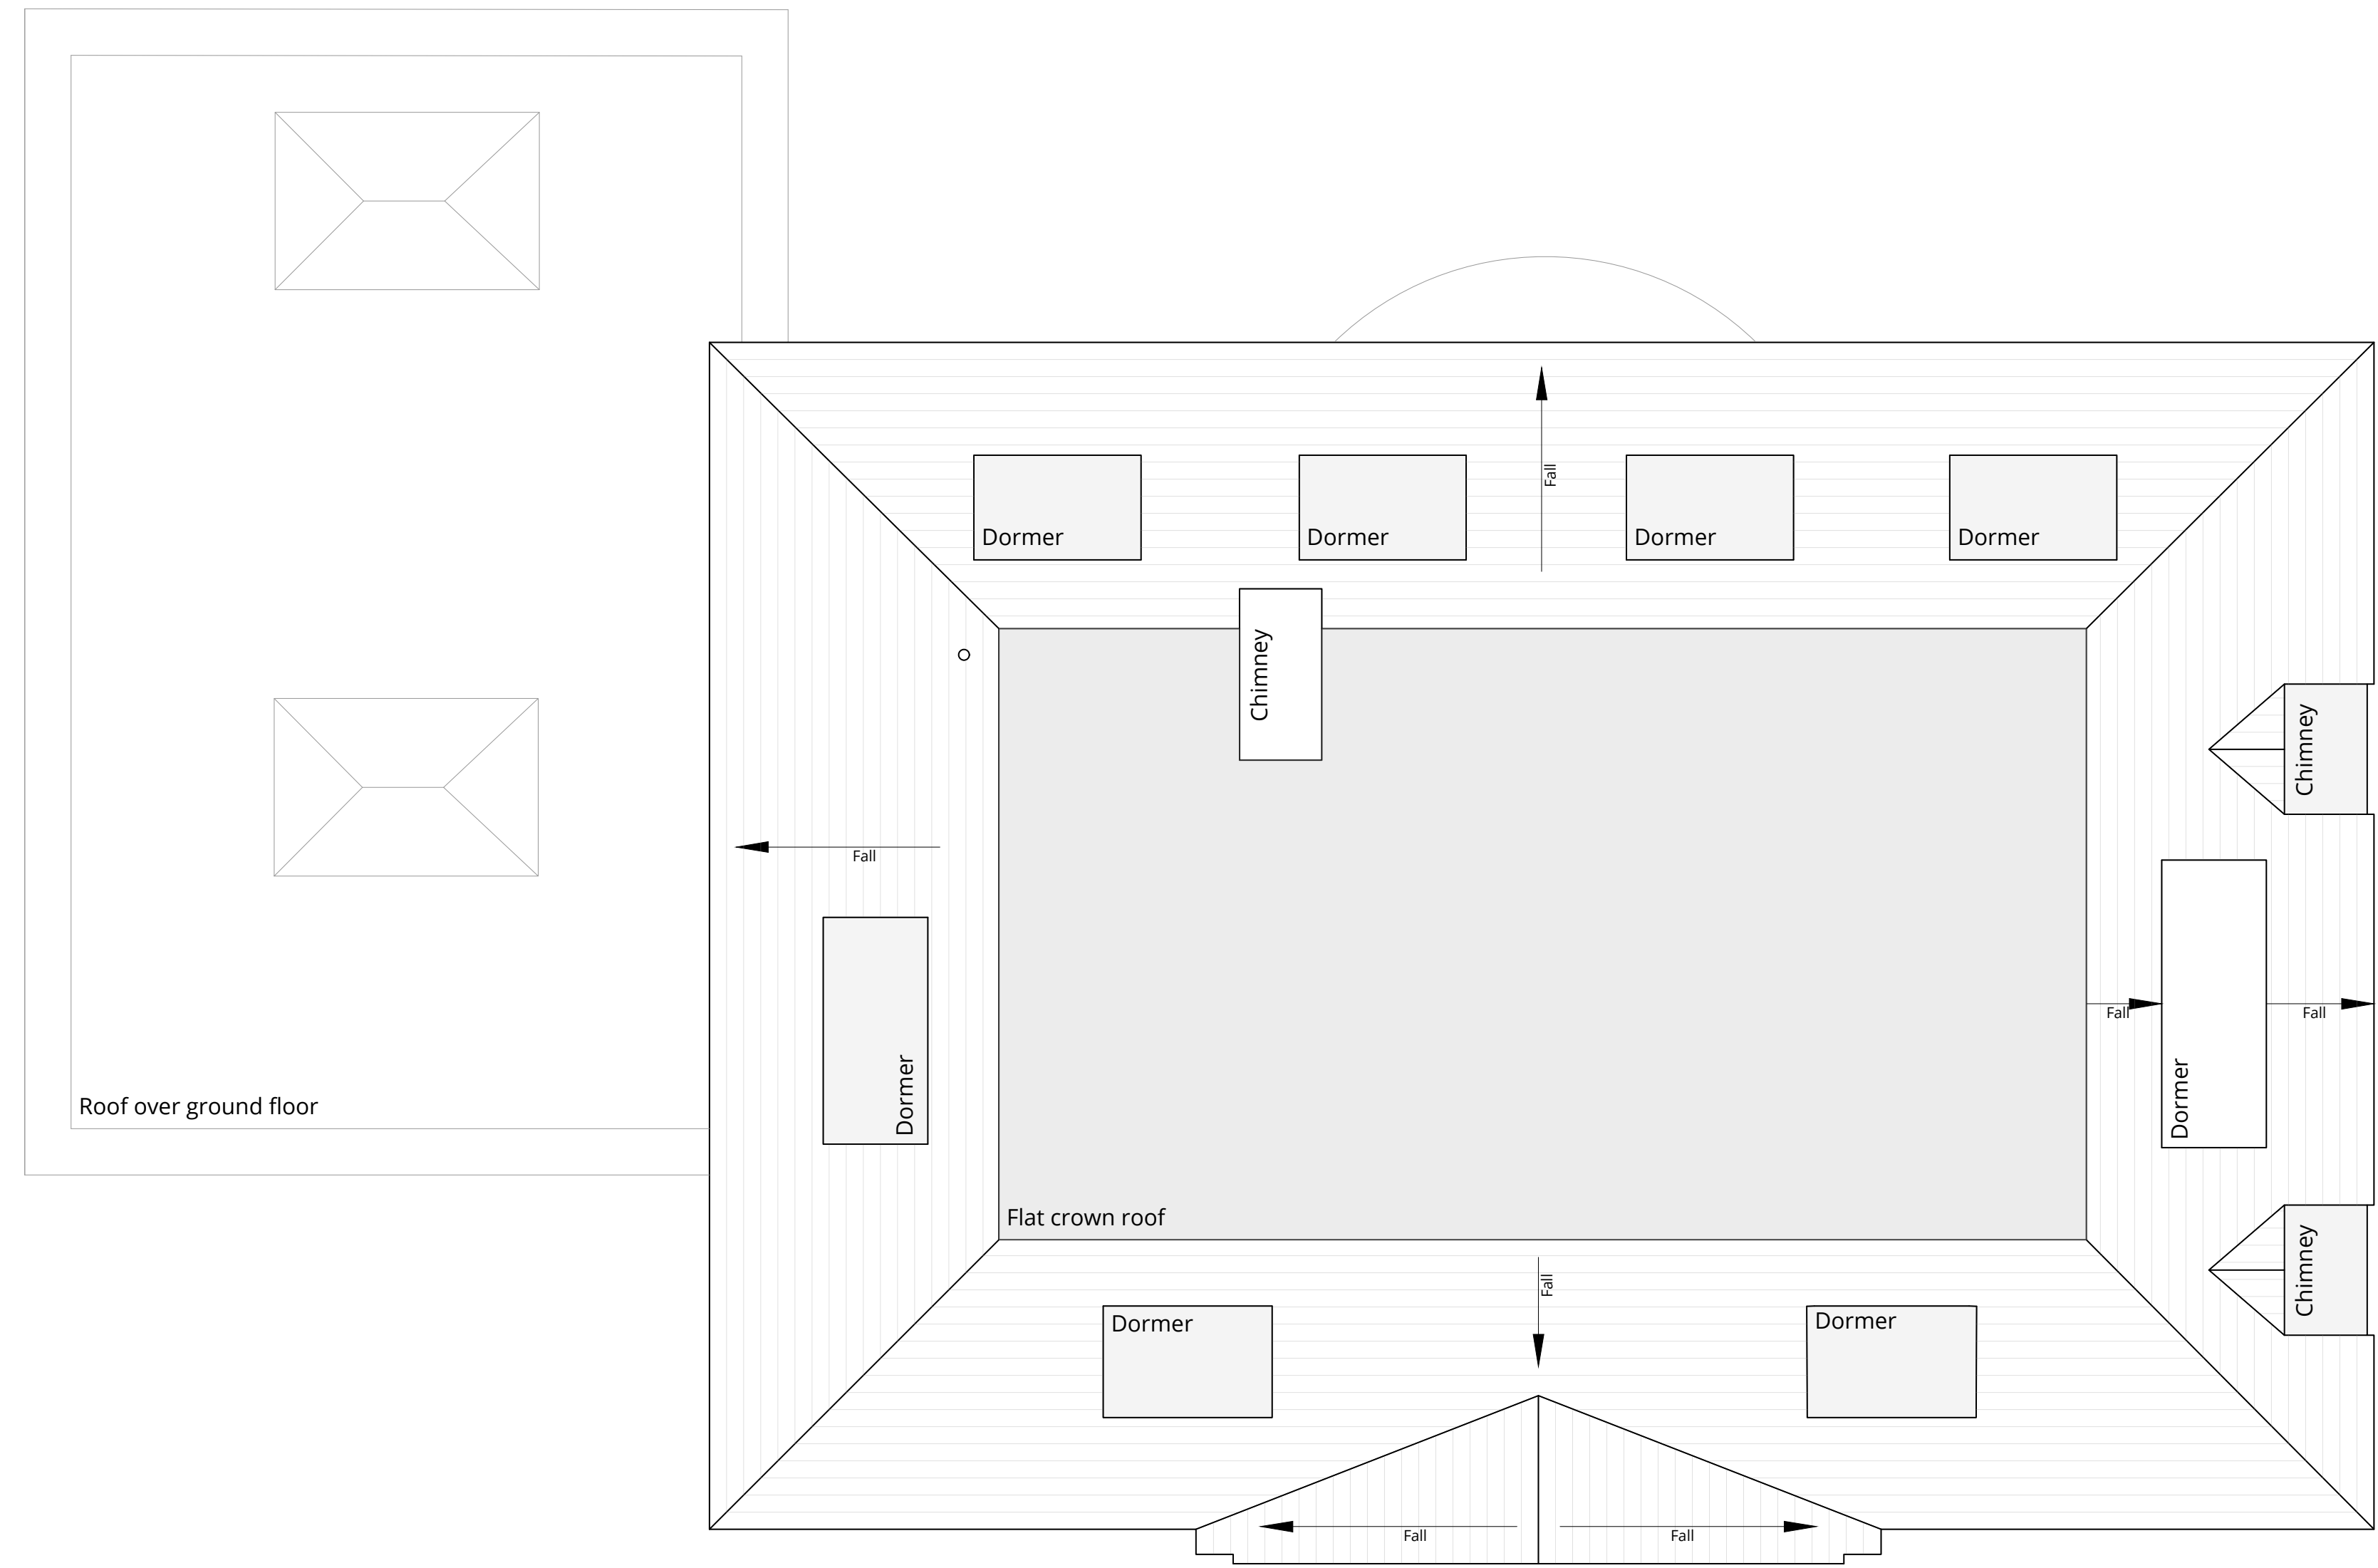

1:50:@A1
1:100:@A3



London 16 Lambton Place Notting Hill
London W11 2SH T +44 (0)20 7229 3125
Oxford Chandos Yard 83 Bicester Road
Long Crendon HP18 9EE T +44 (0)1844 203310
W www.wolffarchitects.co.uk E info@wolffarchitects.co.uk


This drawing is protected under Copyright and at no time should any portion be reproduced or copied without the permission of the Architect (Design Copyright Act 1968). It must not be used for purposes other than that for which it is provided. It is supplied without liability for any errors or omissions. All dimensions to be checked on site.

Rev.	Description	Date	Rev.	Description	Date	Rev.	Description	Date
0	First issue.	10.11.23						

Status PLANNING	Project Title 85 WINNINGTON ROAD LONDON						
	Drawing Title EXISTING - ROOF PLAN						
	Drawn by FA	Checked by AG	Scale 1:50 @ A1	Project No. 2345 - PL	Work Stage 014	Dwg. No. 014	Rev. 0



--- SITE BOUNDARY

 

1:50:@A1
1:100:@A3



London 16 Lambton Place Notting Hill
London W11 2SH T +44 (0)20 7229 3125
Oxford Chandos Yard 83 Bicester Road
Long Crendon HP18 9EE T +44 (0)1844 203310
W www.wolffarchitects.co.uk E info@wolffarchitects.co.uk


This drawing is protected under Copyright and at no time should any portion be reproduced or copied without the permission of the Architect (Design Copyright Act 1968)
It must not be used for purposes other than that for which it is provided. It is supplied without liability for any errors or omissions. All dimensions to be checked on site.

Rev.	Description	Date	Rev.	Description	Date	Rev.	Description	Date
0	First issue.	10.11.23						


Project Title
**85 WINNINGTON ROAD
LONDON**

Drawing Title
EXISTING - WEST (FRONT) ELEVATION

Status PLANNING	Drawn by FA	Checked by AG	Scale 1:50 @ A1	Project No. 2345 - PL	Work Stage 021	Dwg. No. 0	Rev. 0
---------------------------	-----------------------	-------------------------	---------------------------	---------------------------------	--------------------------	----------------------	------------------



--- SITE BOUNDARY

 

1:50:@A1
1:100:@A3



London 16 Lambton Place Notting Hill
London W11 2SH T +44 (0)20 7229 3125

Oxford Chandos Yard 83 Bicester Road
Long Crendon HP18 9EE T +44 (0)1844 203310

W www.wolffarchitects.co.uk E info@wolffarchitects.co.uk

This drawing is protected under Copyright and at no time should any portion be reproduced or copied without the permission of the Architect (Design Copyright Act 1968). It must not be used for purposes other than that for which it is provided. It is supplied without liability for any errors or omissions. All dimensions to be checked on site.

Rev.	Description	Date	Rev.	Description	Date	Rev.	Description	Date
0	First issue.	10.11.23						

Status PLANNING	Project Title 85 WINNINGTON ROAD LONDON							
	Drawing Title EXISTING - EAST (REAR) ELEVATION							
	Drawn by	Checked by	Scale	Project No.	Work Stage	Dwg. No.	Rev.	
	FA	AG	1:50 @ A1	2345 - PL	022	0		





1:50:@A1
1:100:@A3




London 16 Lambton Place Notting Hill
London W11 2SH T +44 (0)20 7229 3125
Oxford Chandos Yard 83 Bicester Road
Long Crendon HP18 9EE T +44 (0)1844 203310
W www.wolffarchitects.co.uk E info@wolffarchitects.co.uk

This drawing is protected under Copyright and at no time should any portion be reproduced or copied without the permission of the Architect (Design Copyright Act 1968). It must not be used for purposes other than that for which it is provided. It is supplied without liability for any errors or omissions. All dimensions to be checked on site.

Rev.	Description	Date	Rev.	Description	Date	Rev.	Description	Date
0	First issue.	10.11.23						

Status PLANNING	Project Title 85 WINNINGTON ROAD LONDON						
	Drawing Title EXISTING - NORTH ELEVATION						
	Drawn by FA	Checked by AG	Scale 1:50 @ A1	Project No. 2345	Work Stage PL	Dwg. No. 023	Rev. 0



 

1:50:@A1
1:100:@A3





London 16 Lambton Place Notting Hill
London W11 2SH T +44 (0)20 7229 3125
Oxford Chandos Yard 83 Bicester Road
Long Crendon HP18 9EE T +44 (0)1844 203310
W www.wolffarchitects.co.uk E info@wolffarchitects.co.uk

This drawing is protected under Copyright and at no time should any portion be reproduced or copied without the permission of the Architect (Design Copyright Act 1968). It must not be used for purposes other than that for which it is provided. It is supplied without liability for any errors or omissions. All dimensions to be checked on site.

Rev.	Description	Date	Rev.	Description	Date	Rev.	Description	Date
0	First issue.	10.11.23						

Status PLANNING	Project Title 85 WINNINGTON ROAD LONDON							
	Drawing Title EXISTING - SOUTH ELEVATION							
	Drawn by	Checked by	Scale	Project No.	Work Stage	Dwg. No.	Rev.	
	FA	AG	1:50 @ A1	2345	PL	024	0	



 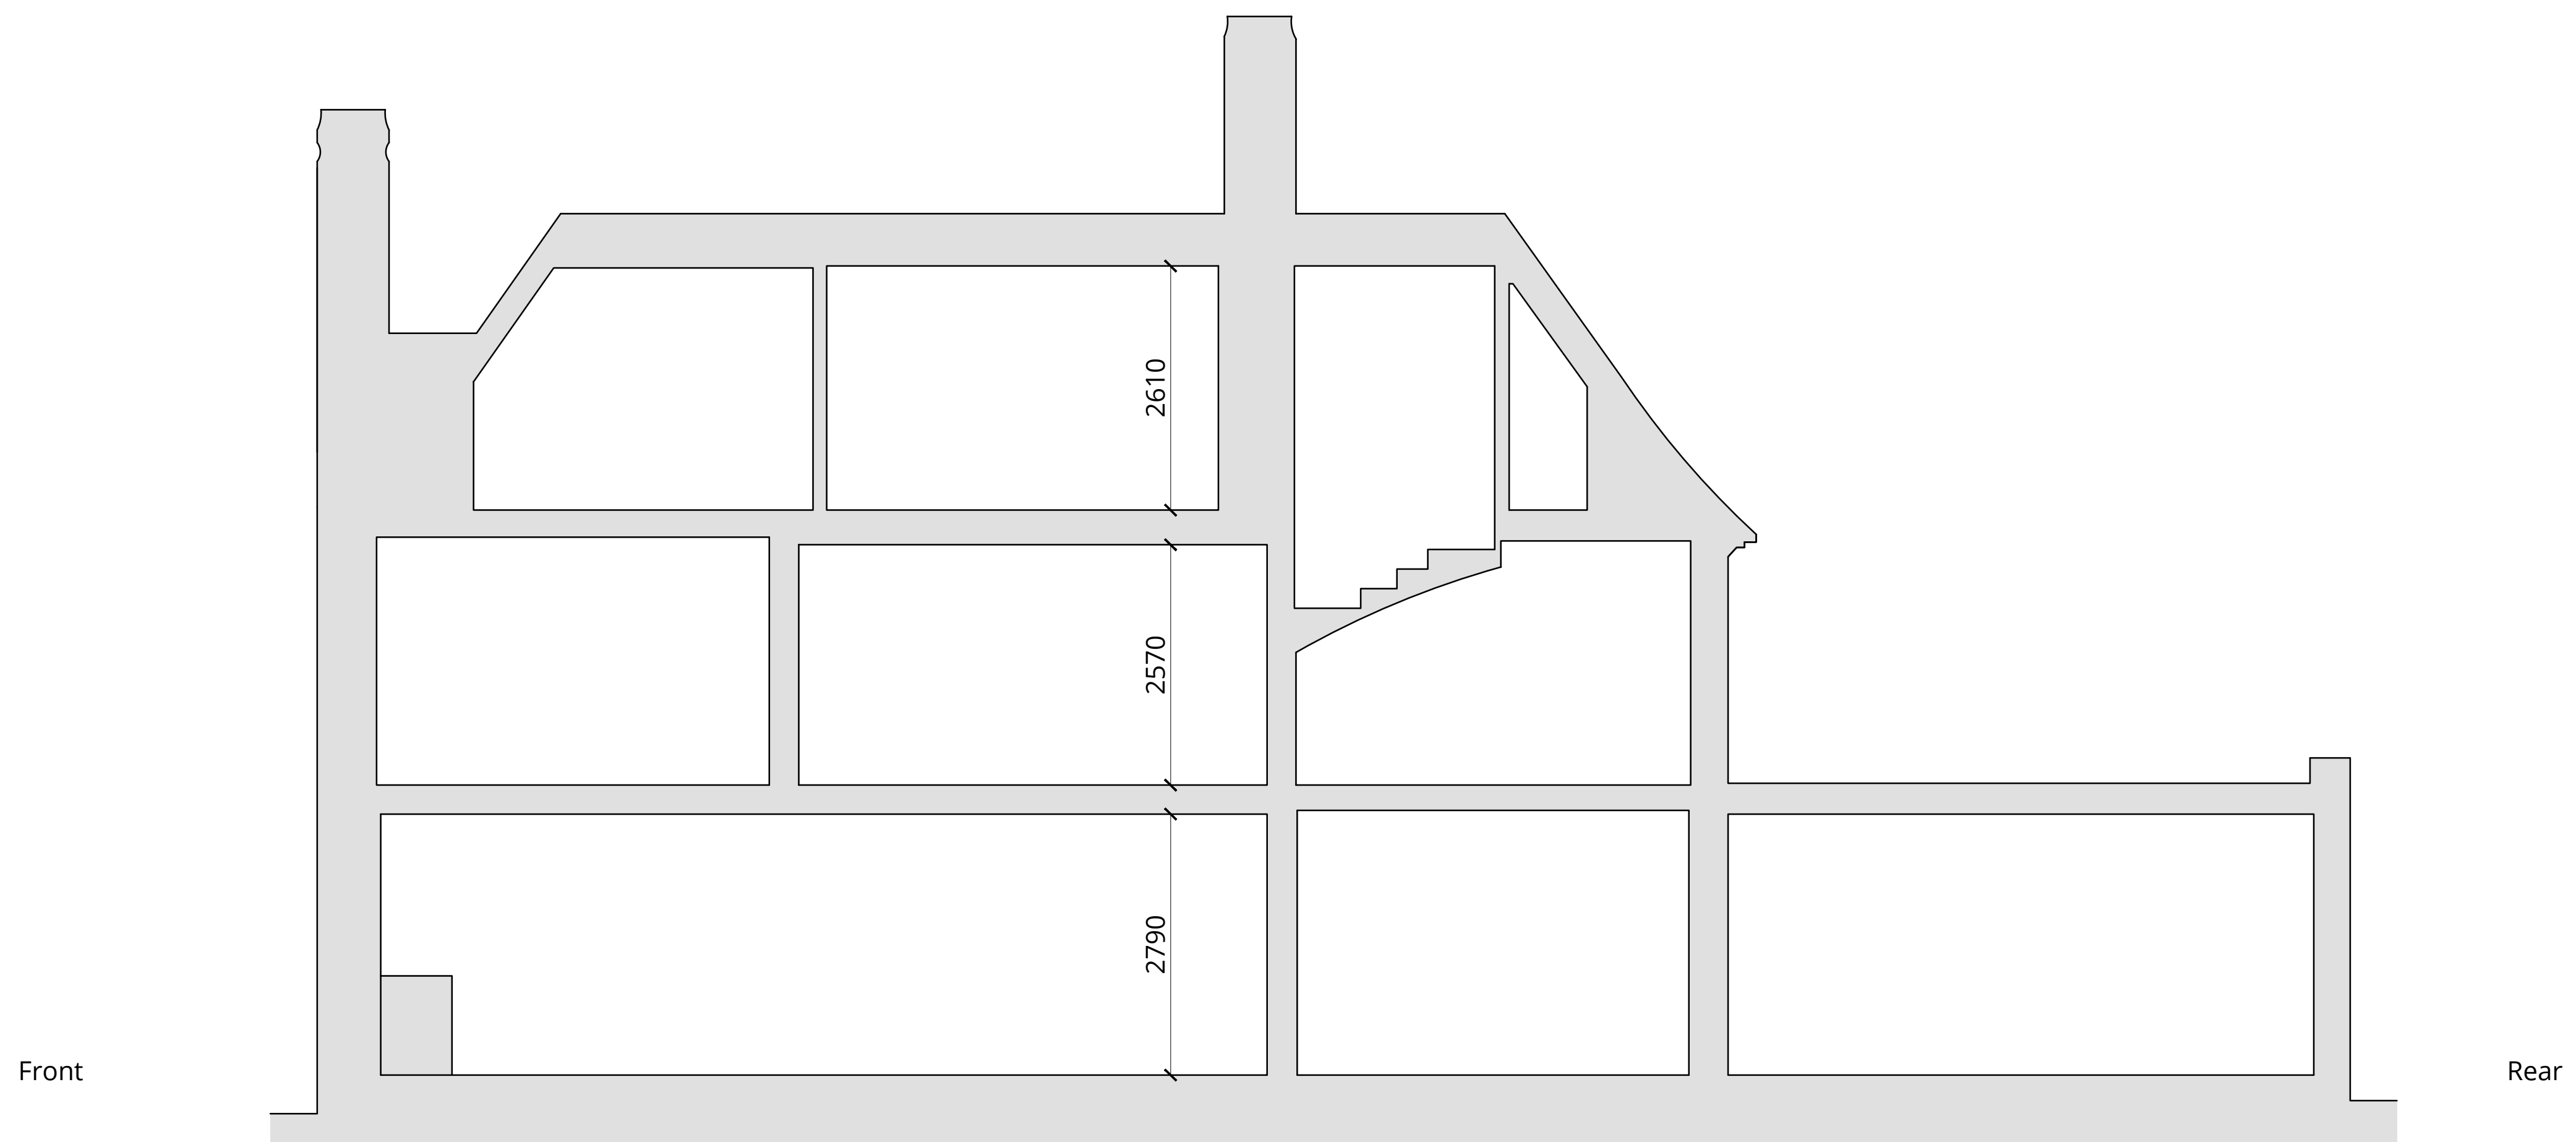


1:50:@A1
1:100:@A3



London 16 Lambton Place Notting Hill
London W11 2SH T +44 (0)20 7229 3125
Oxford Chandos Yard 83 Bicester Road
Long Crendon HP18 9EE T +44 (0)1844 203310
W www.wolffarchitects.co.uk E info@wolffarchitects.co.uk

This drawing is protected under Copyright and at no time should any portion be reproduced or copied without the permission of the Architect (Design Copyright Act 1968)
It must not be used for purposes other than that for which it is provided. It is supplied without liability for any errors or omissions. All dimensions to be checked on site.

Rev.	Description	Date	Rev.	Description	Date	Rev.	Description	Date
0	First issue.	10.11.23						



Project Title
**85 WINNINGTON ROAD
LONDON**

Drawing Title
EXISTING - SECTION AA

Status PLANNING	Drawn by FA	Checked by AG	Scale 1:50 @ A1	Project No. 2345 - PL	Work Stage 031	Dwg. No. 0	Rev. 0
---------------------------	-----------------------	-------------------------	---------------------------	---------------------------------	--------------------------	----------------------	------------------