


SIDE ELEVATION: SOUTH.

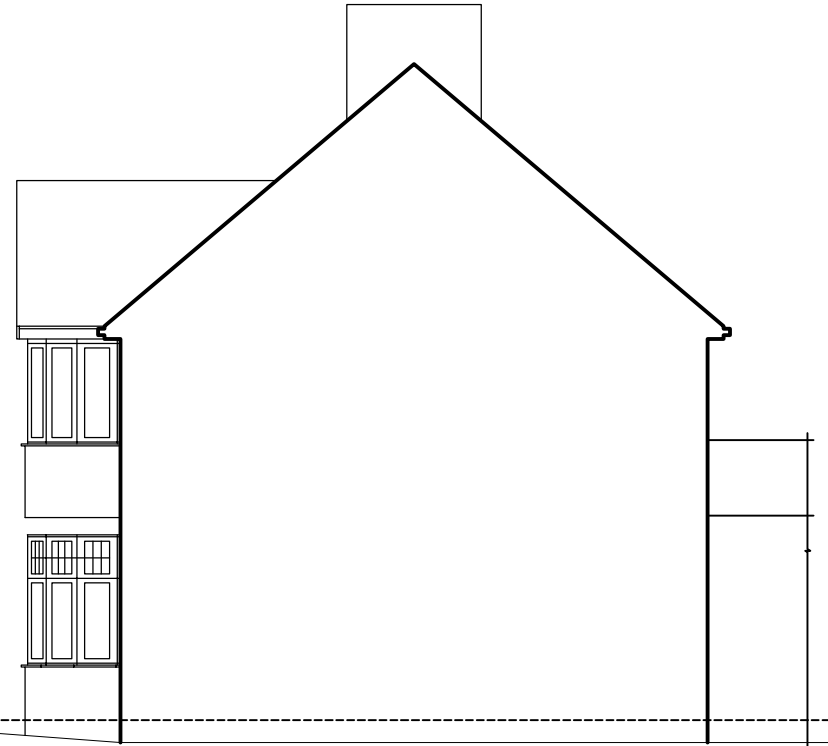

SIDE ELEVATION: NORTH (From attached neighbour).




REAR ELEVATION: WEST.



FRONT ELEVATION: EAST.

ELEVATIONS: EXISTING.

 

PRELIMINARY.

Scale: 1:100 @ A3
Landscape.
Date: 11/09/23
Drawn: LJS

Job
9 MAXWELTON CLOSE
MILL HILL NW7 3NA.

Drawing No.
05/1136/PLAN/103.A.

FARROW SILVERTON
CHARTERED ARCHITECTS & DESIGN CONSULTANTS

6 HALE LANE MILL HILL
LONDON NW7 3NX
tel: 020-8906 8502 fax: 020-8906 8503
e-mail: office@farsil.com