






SECTION: A.A.

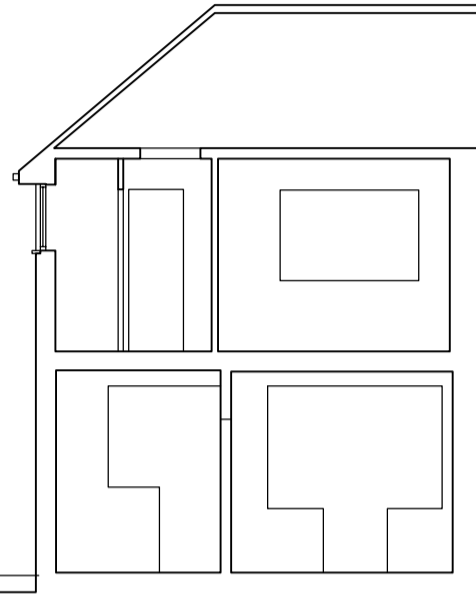


SECTION: B.B.

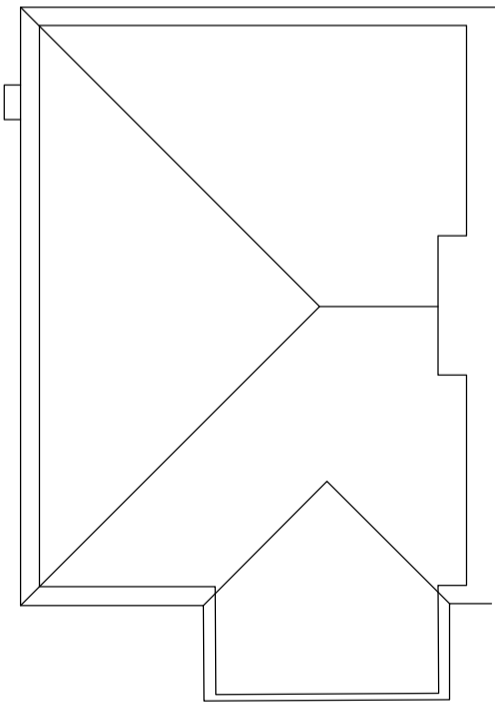

PLAN: EXISTING LOFT / ROOF PLAN.

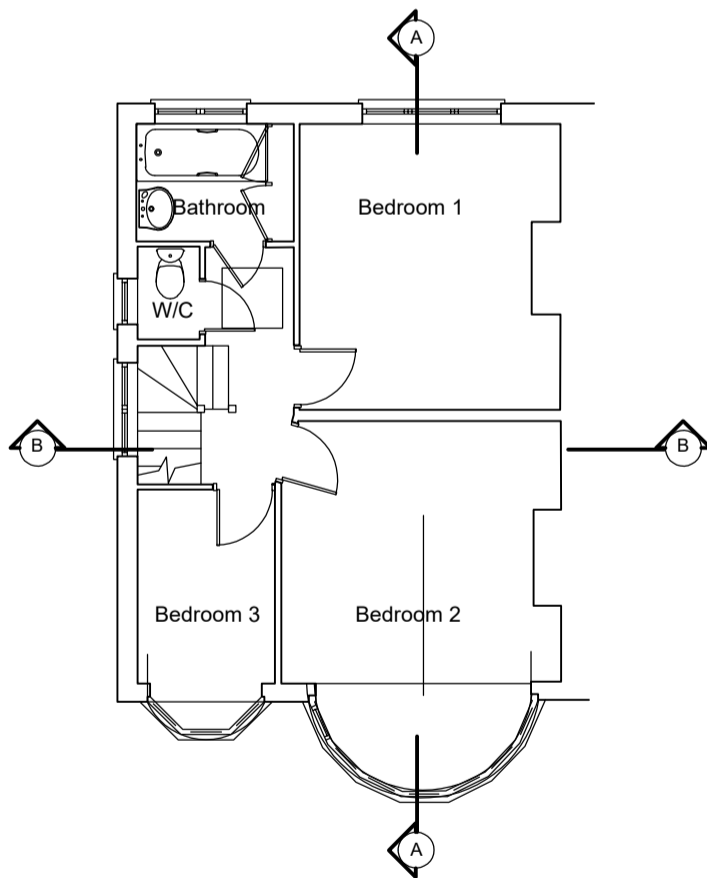


PLAN: EXISTING FIRST FLOOR .

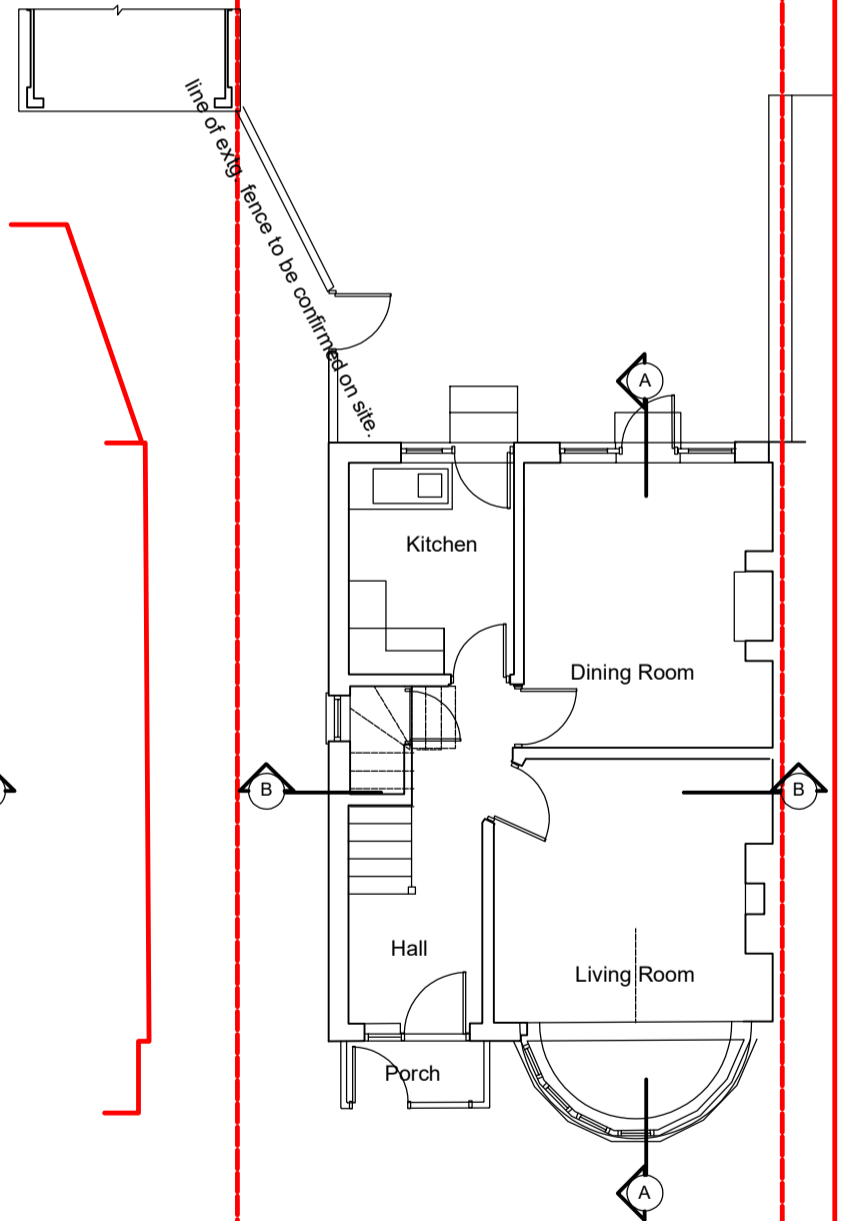

PLAN: EXISTING GROUND FLOOR.

FLOOR PLANS: EXISTING.

 

scale bar.

PRELIMINARY.

Scale: 1:100 @ A3
 Job: Landscape.
 Date: 11/09/23
 Drawn: LJS

9 MAXWELTON CLOSE
 MILL HILL NW7 3NA.

Drawing No.
 05/1136/PLAN/102.A.

FARROW SILVERTON
 CHARTERED ARCHITECTS & DESIGN CONSULTANTS

6 HALE LANE MILL HILL
 LONDON NW7 3NX
 tel: 020-8906 8502 fax: 020-8906 8503
 e-mail: office@farsil.com