


Site 1_500

1 : 500

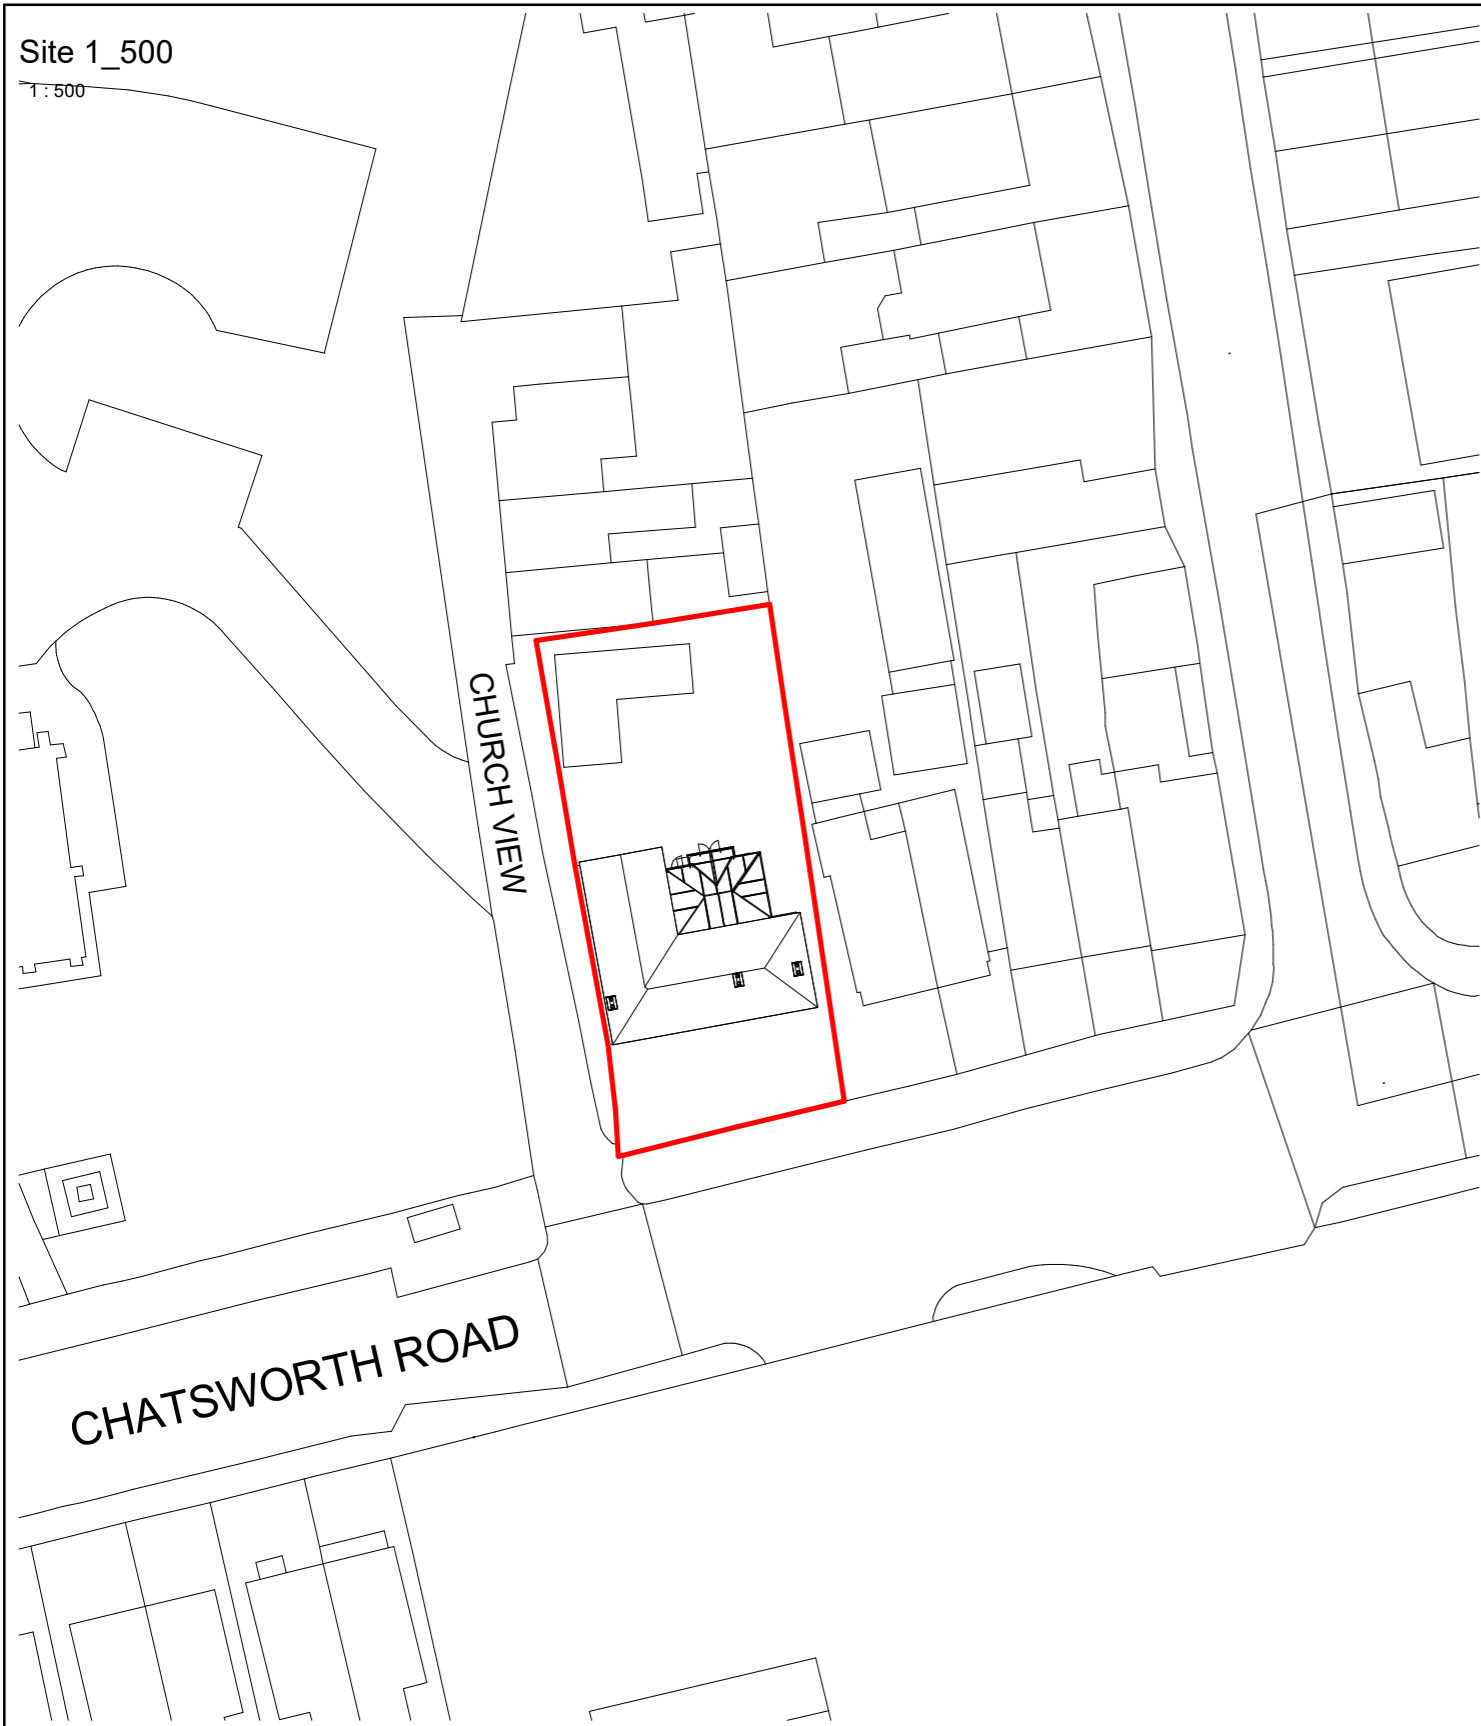

Ordnance Survey, (c) Crown Copyright 2022. All rights reserved. Licence number 100022432



Ordnance Survey, (c) Crown Copyright 2022. All rights reserved. Licence number 100022432

Site 1_1250


1 : 1250

Copyright of this drawing is vested in Lang Architecture and must not be copied without consent.

The drawings and specifications are prepared for Concept purposes only.

Only figured dimensions are to be taken from this drawing. All dimensions are in millimeters unless noted otherwise. All dimensions to be checked on site.

Structural Engineers calculations will be required for all new structural openings and alterations.

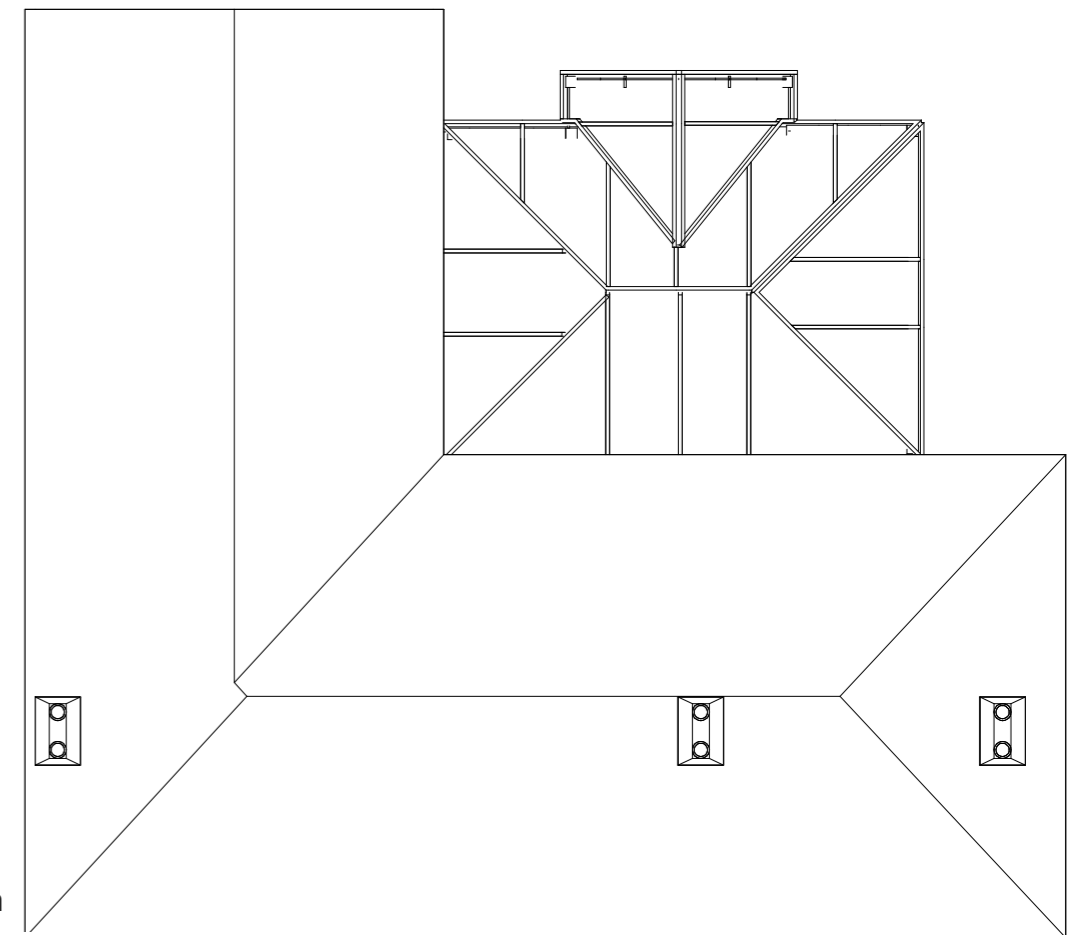

Roof Plan
1 : 100

No.	Description	Date

LANG ARCHITECTS
info@langarchitects.co.uk

PROJECT	481 Chatsworth Rd, Chesterfield
SHEET	Site Location Plans

CLIENT Anthony Anderson		
Date 030222	Project number 075	Scale (@ A3) As indicated
Drawn by CL	DRAWING NUMBER LA-SA-0001	
Checked by CL	REV	

05/12/2023 16:49:04