


Copyright of this drawing is vested in Lang Architecture and must not be copied without consent.

The drawings and specifications are prepared for Concept purposes only.

Only figured dimensions are to be taken from this drawing. All dimensions are in millimeters unless noted otherwise. All dimensions to be checked on site.

Structural Engineers calculations will be required for all new structural openings and alterations.

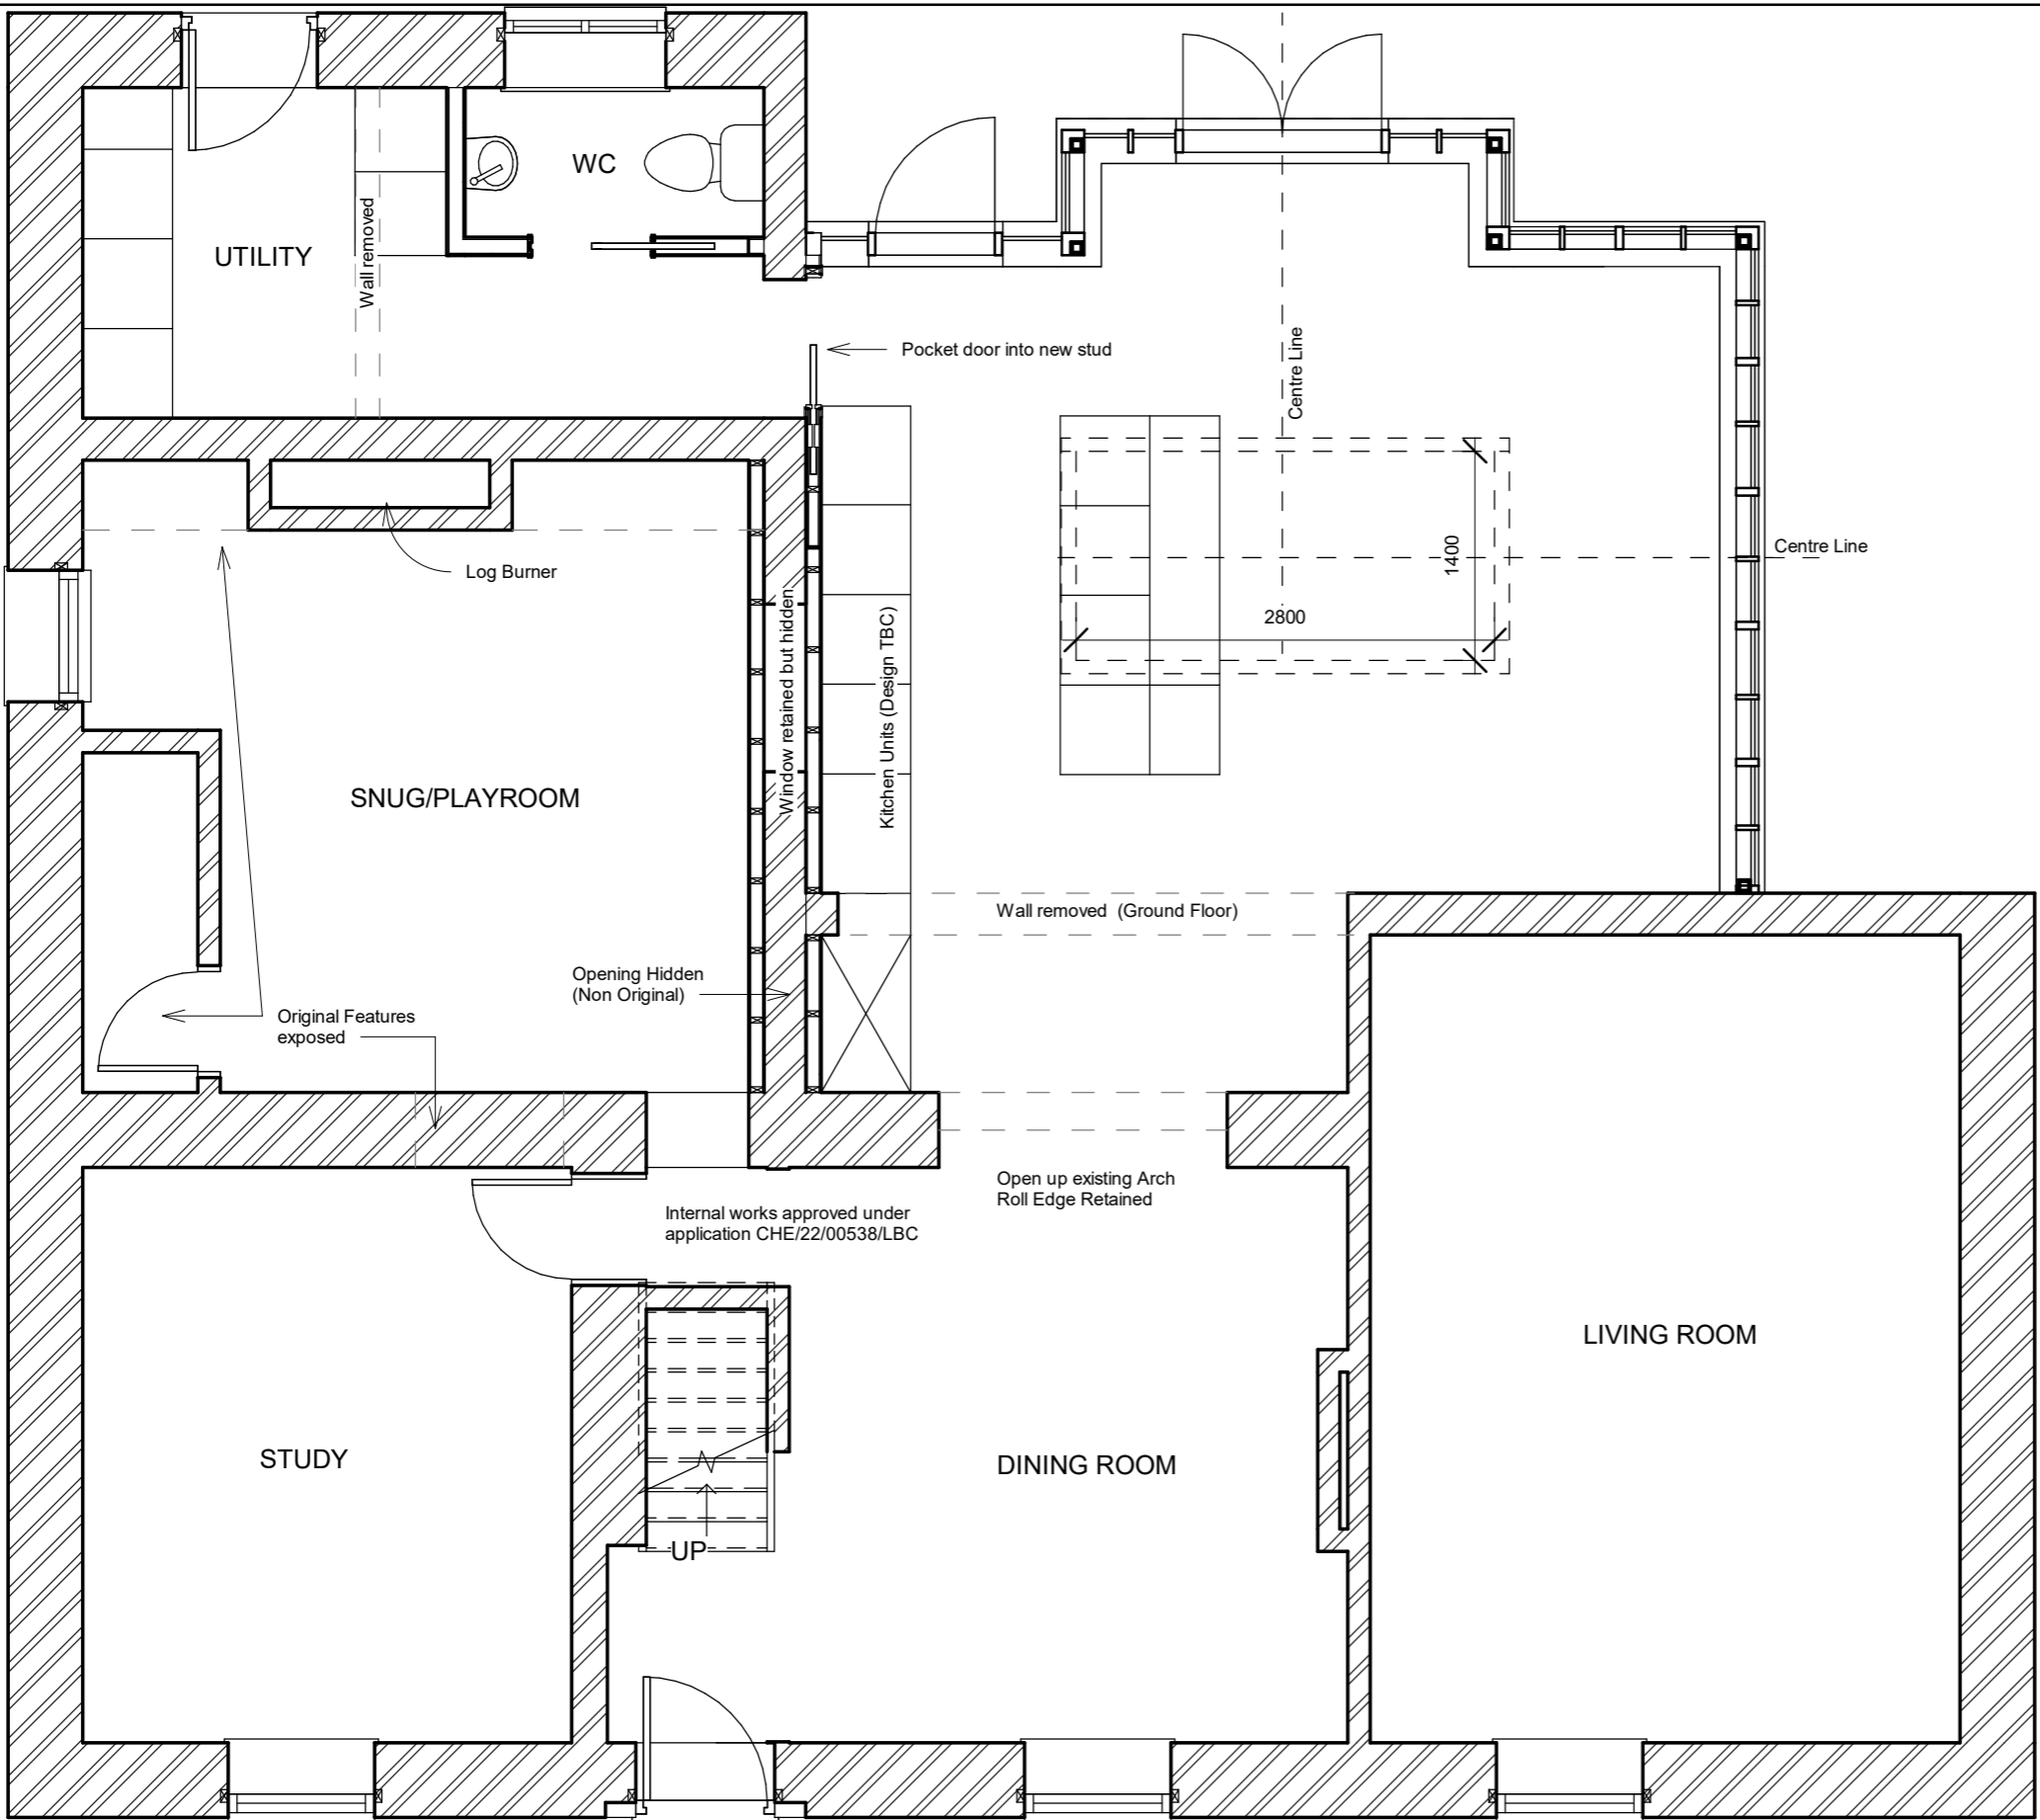

Level 00
1 : 50

No.	Description	Date
A	Planning App	051223
B	Planning Update	131223



PROJECT	481 Chatsworth Rd, Chesterfield
SHEET	Proposed Ground Floor Plan

CLIENT	Anthony Anderson		
Date	Project number	Scale (@ A3)	
030222	075	As indicated	
Drawn by	DRAWING NUMBER		REV
CL	LA-GP-0001		B
Checked by			
CL			

13/12/2023 16:18:51