
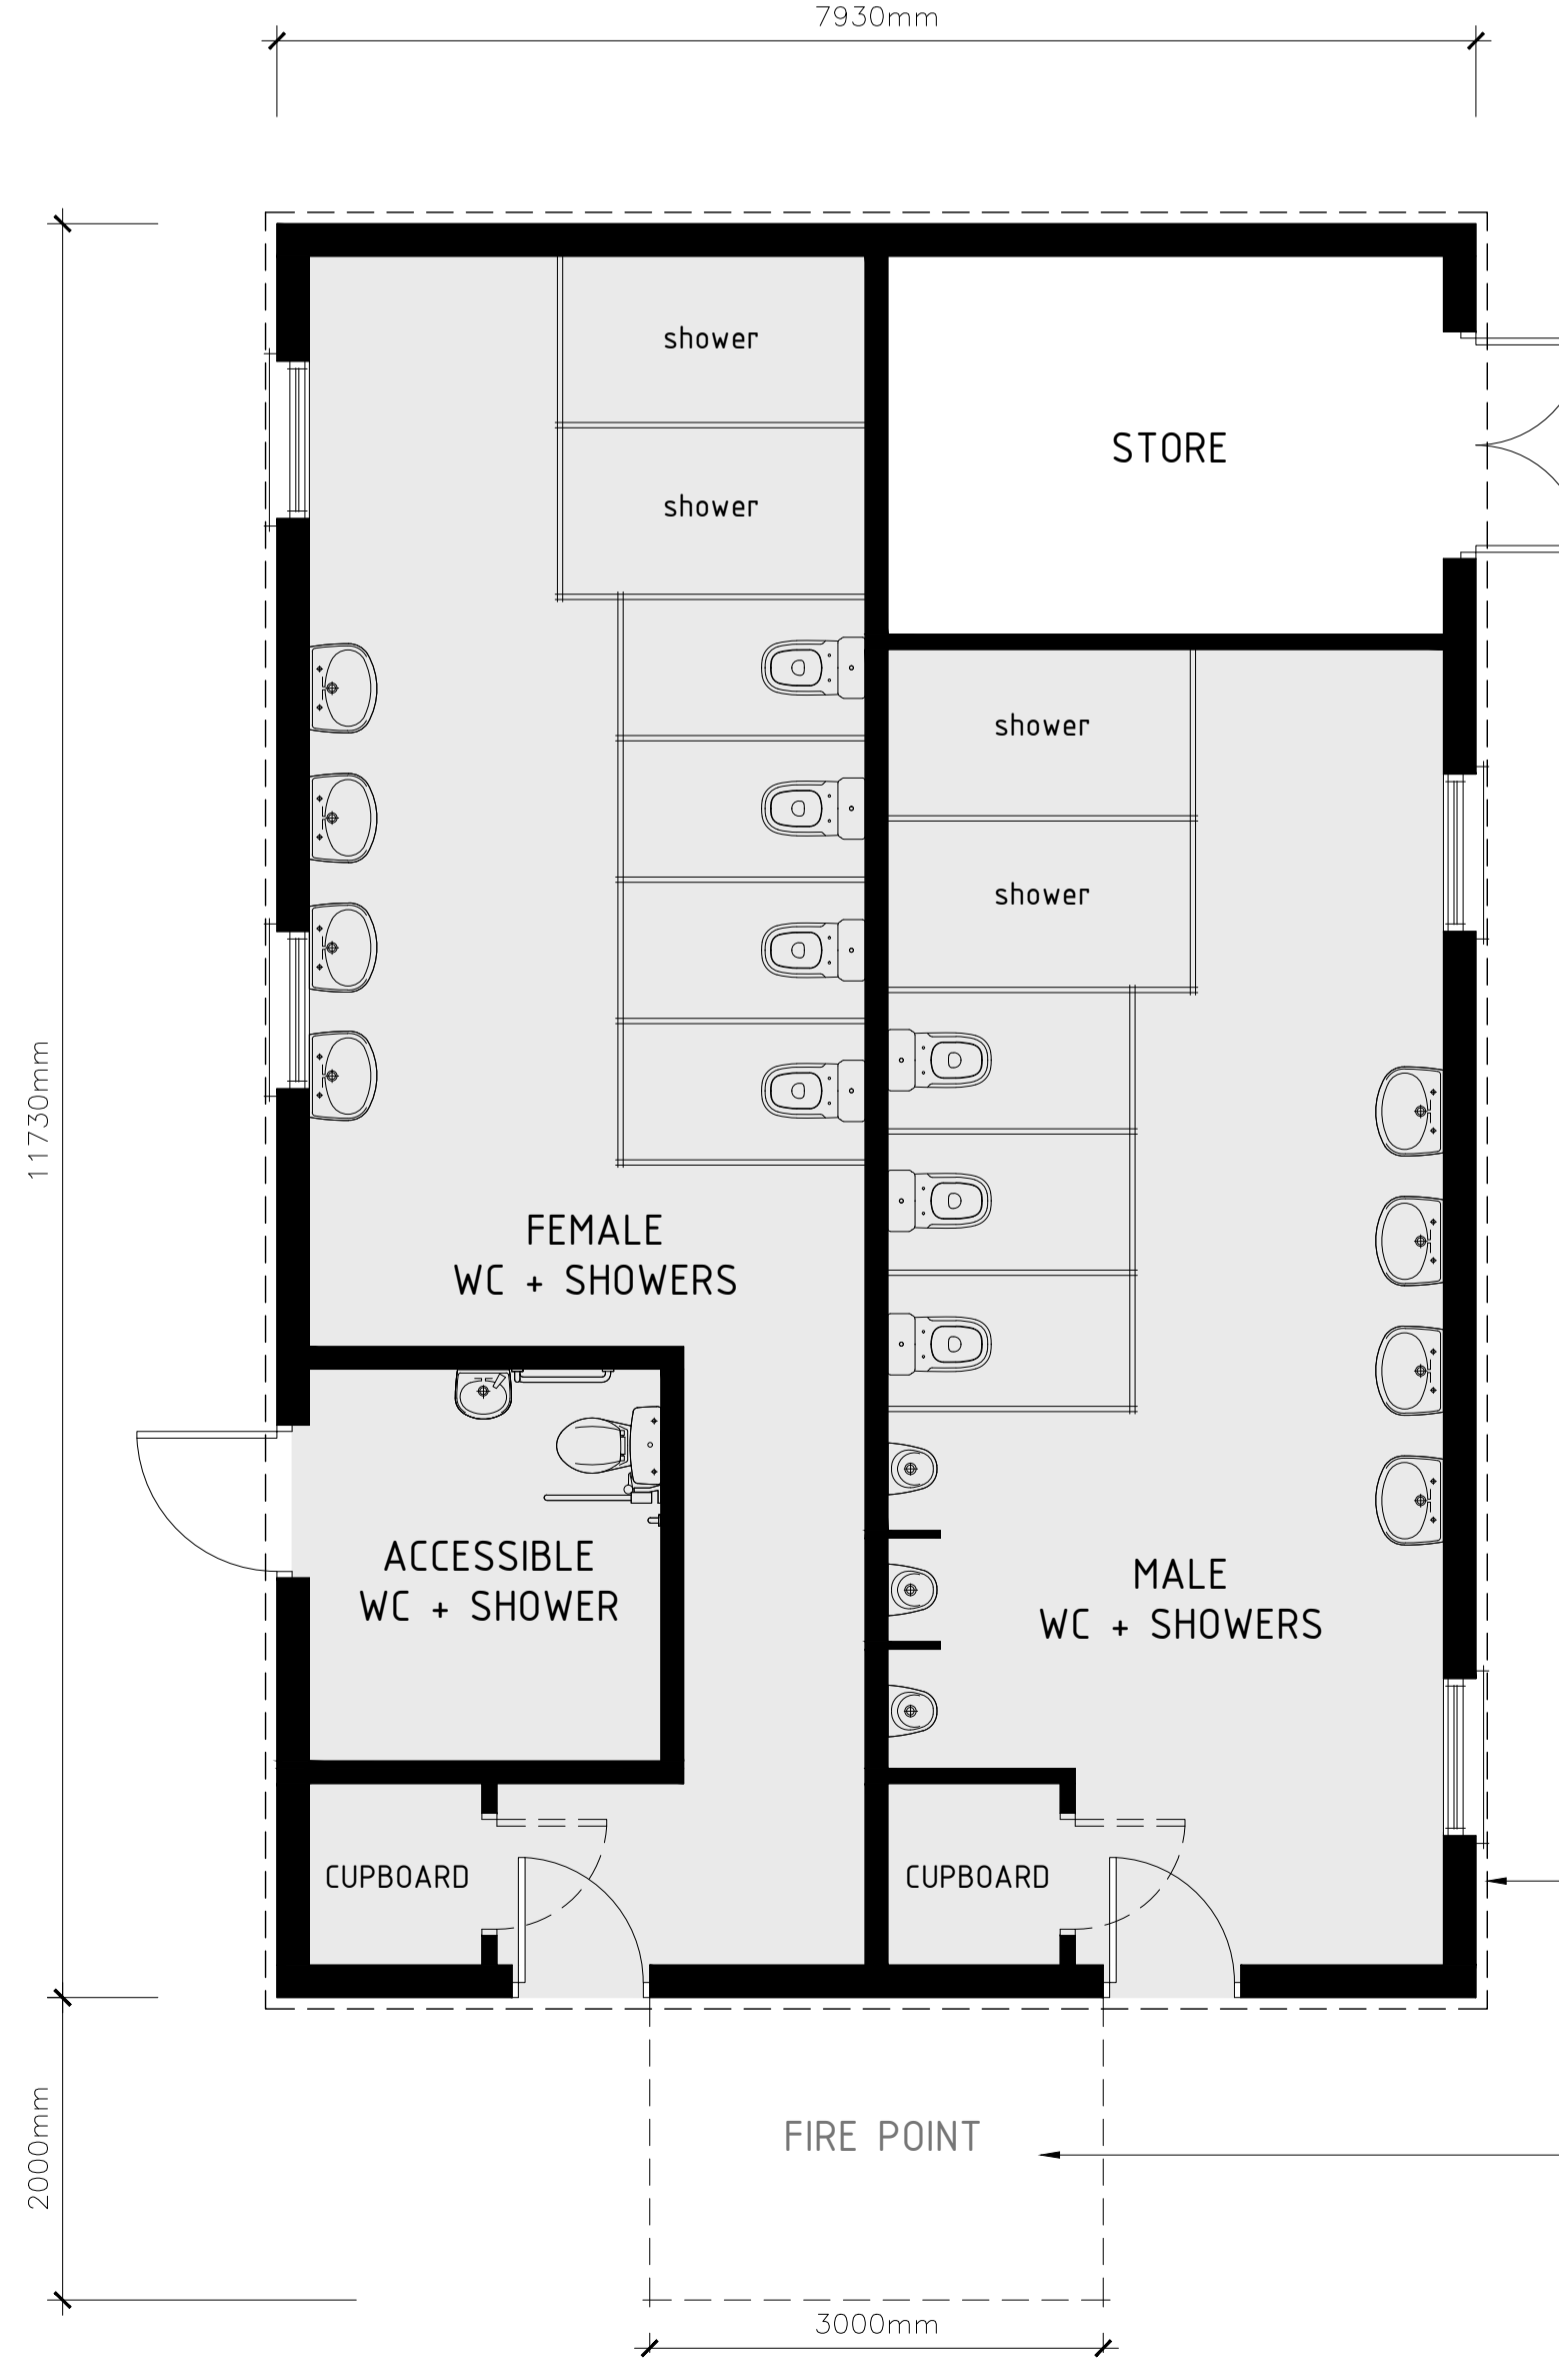


SITE B PROPOSED BUILDINGS

© Chartered Institute of Building (CIB) is a trading name of RIBA.
 This drawing is copyright of BDA. No unauthorised copying without prior consent of BDA.
 Attention is drawn to the owner / builder to consult with neighbouring owners before any work is carried out with regard to the Party Wall Act 1996.
 IMPORTANT NOTE: Works to be fully compliant with the CDM 2015 regulations.
 Do not scale from this drawing - Use figured dimensions only (all levels & dimensions to be checked on site).

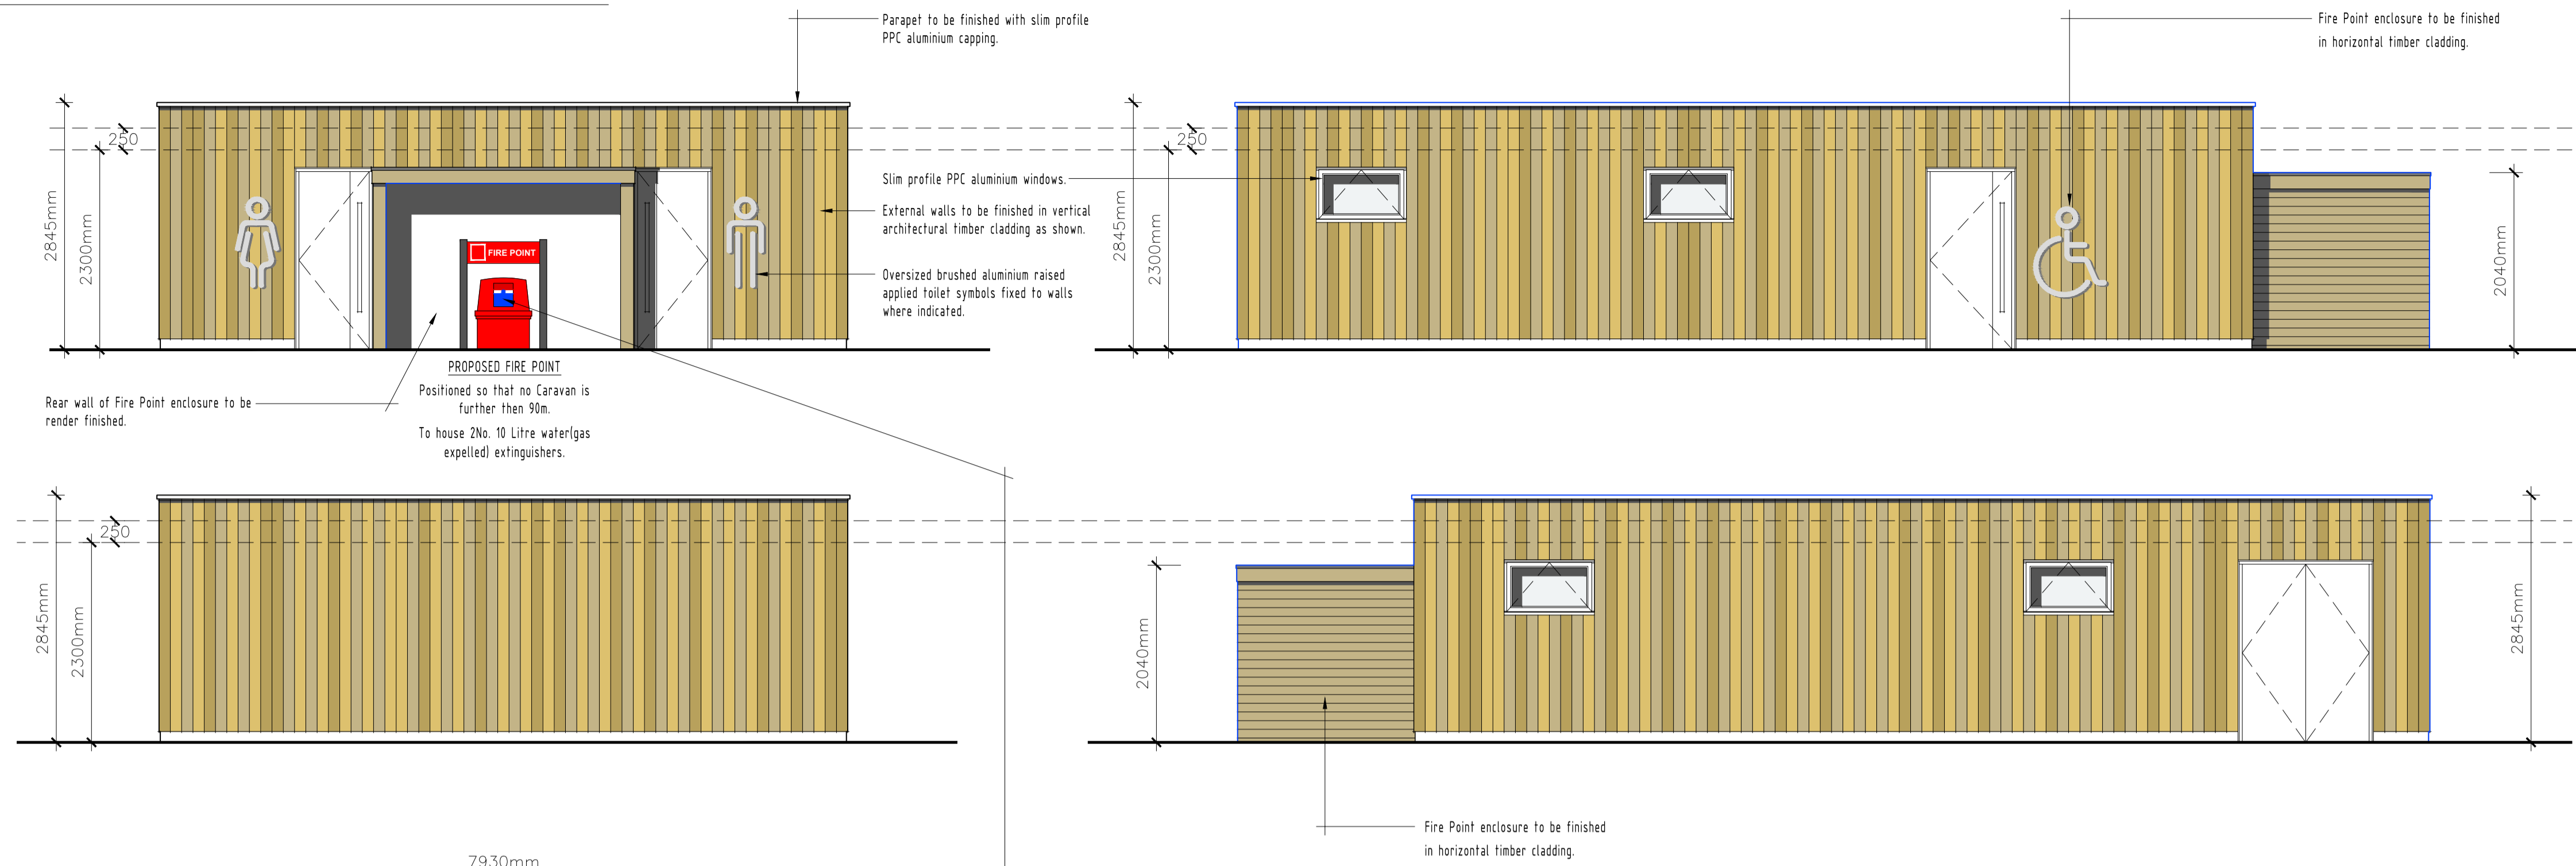

Fire action
ON DISCOVERING A FIRE

1. Sound the alarm.
2. Dial [] to call the fire brigade.
3. If possible tackle the using the appliances provided. (Do not endanger yourself or others in doing so).

ON HEARING THE FIRE ALARM

4. Leave the building by the nearest available exit. []
5. Close all doors behind you.
6. Report to person in charge of assembly point at: []


7. Do not take risks. Do not stop to collect personal belongings. Do not use lifts. Do not re-enter the building for any reason unless authorised to do so.



PROPOSED SIGNAGE

PROPOSED SIGNAGE

REFUSE ENCLOSURE DETAILS

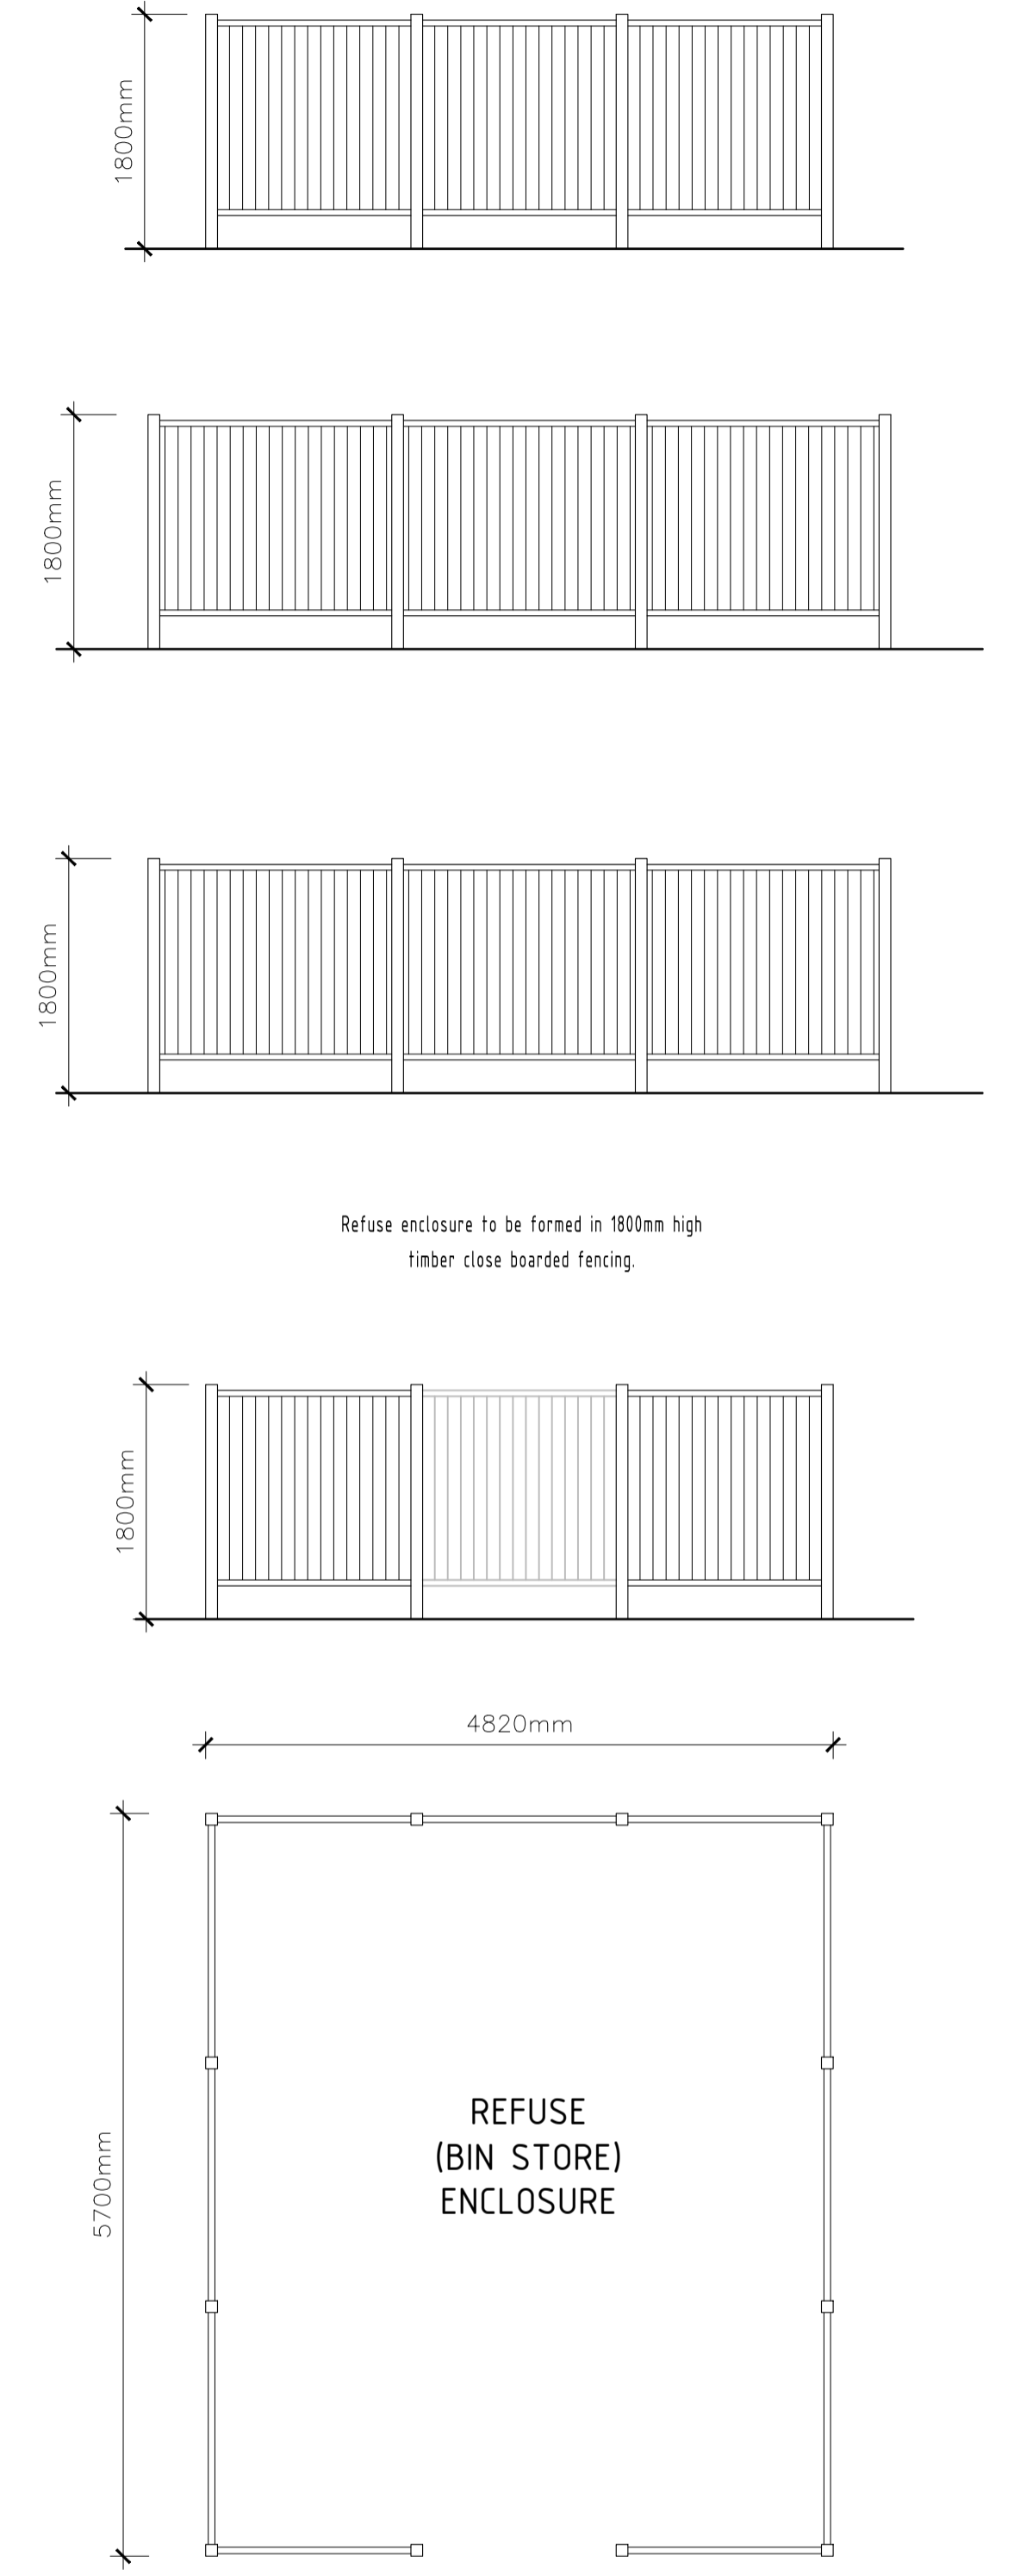

PROPOSED FLOOR PLAN 1:50



Dashed line indicates existing concrete base to be reused.

PROPOSED FIRE POINT
 Positioned so that no Caravan is further than 90m.
 To house 2No. 10 Litre water(gas expelled) extinguishers.

TOILET / SHOWER BLOCK + FIRE POINT DETAILS

Client:
Mr P Davis

Location:
Land at Darenth Fishing Complex
Darenth
Kent
DA2 7QY

Project:
Proposed Touring Caravan Site
SITE B PROPOSED BUILDINGS

TOILET/SHOWERS, FIRE POINT + REFUSE

Drawn: SRF
Scale: 1:100
Drawing No: 23.1001/SK04

Checked:
Date: August 2023
Rev:

Studio on the Green
Ballards Gore Golf Club
Gore Road, Canewdon, Essex, SS4 2DA
Telephone: (01702) 548 588
www.bdaarchitecture.co.uk

BDA
ARCHITECTURE
RIBA
Chartered Practice