


© Smart Architecture Ltd.  
 Copyrights reserved.  
 Use figured dimensions only.  
 Do not scale from this drawing - this note is for planning purposes ONLY  
 All levels and dimensions to be checked on site by contractor. Any discrepancy to be verified by the Architect before proceeding.  
 Drawing to be read in conjunction with all relevant SA drawings and specification sheets.  
 The Contractor and relevant fabricated products to be built to current British and European Standards.  
 This drawing must not be used for Land Transfer unless stated as 'Conveyance'.

This drawing and its subject matter are the confidential property of Smart Architecture Ltd and shall not be copied, reproduced, used or disclosed to others without the prior written authority of Smart Architecture Ltd.

**Notes:**

**Health & Safety notes:**

rev	revision details	by	date

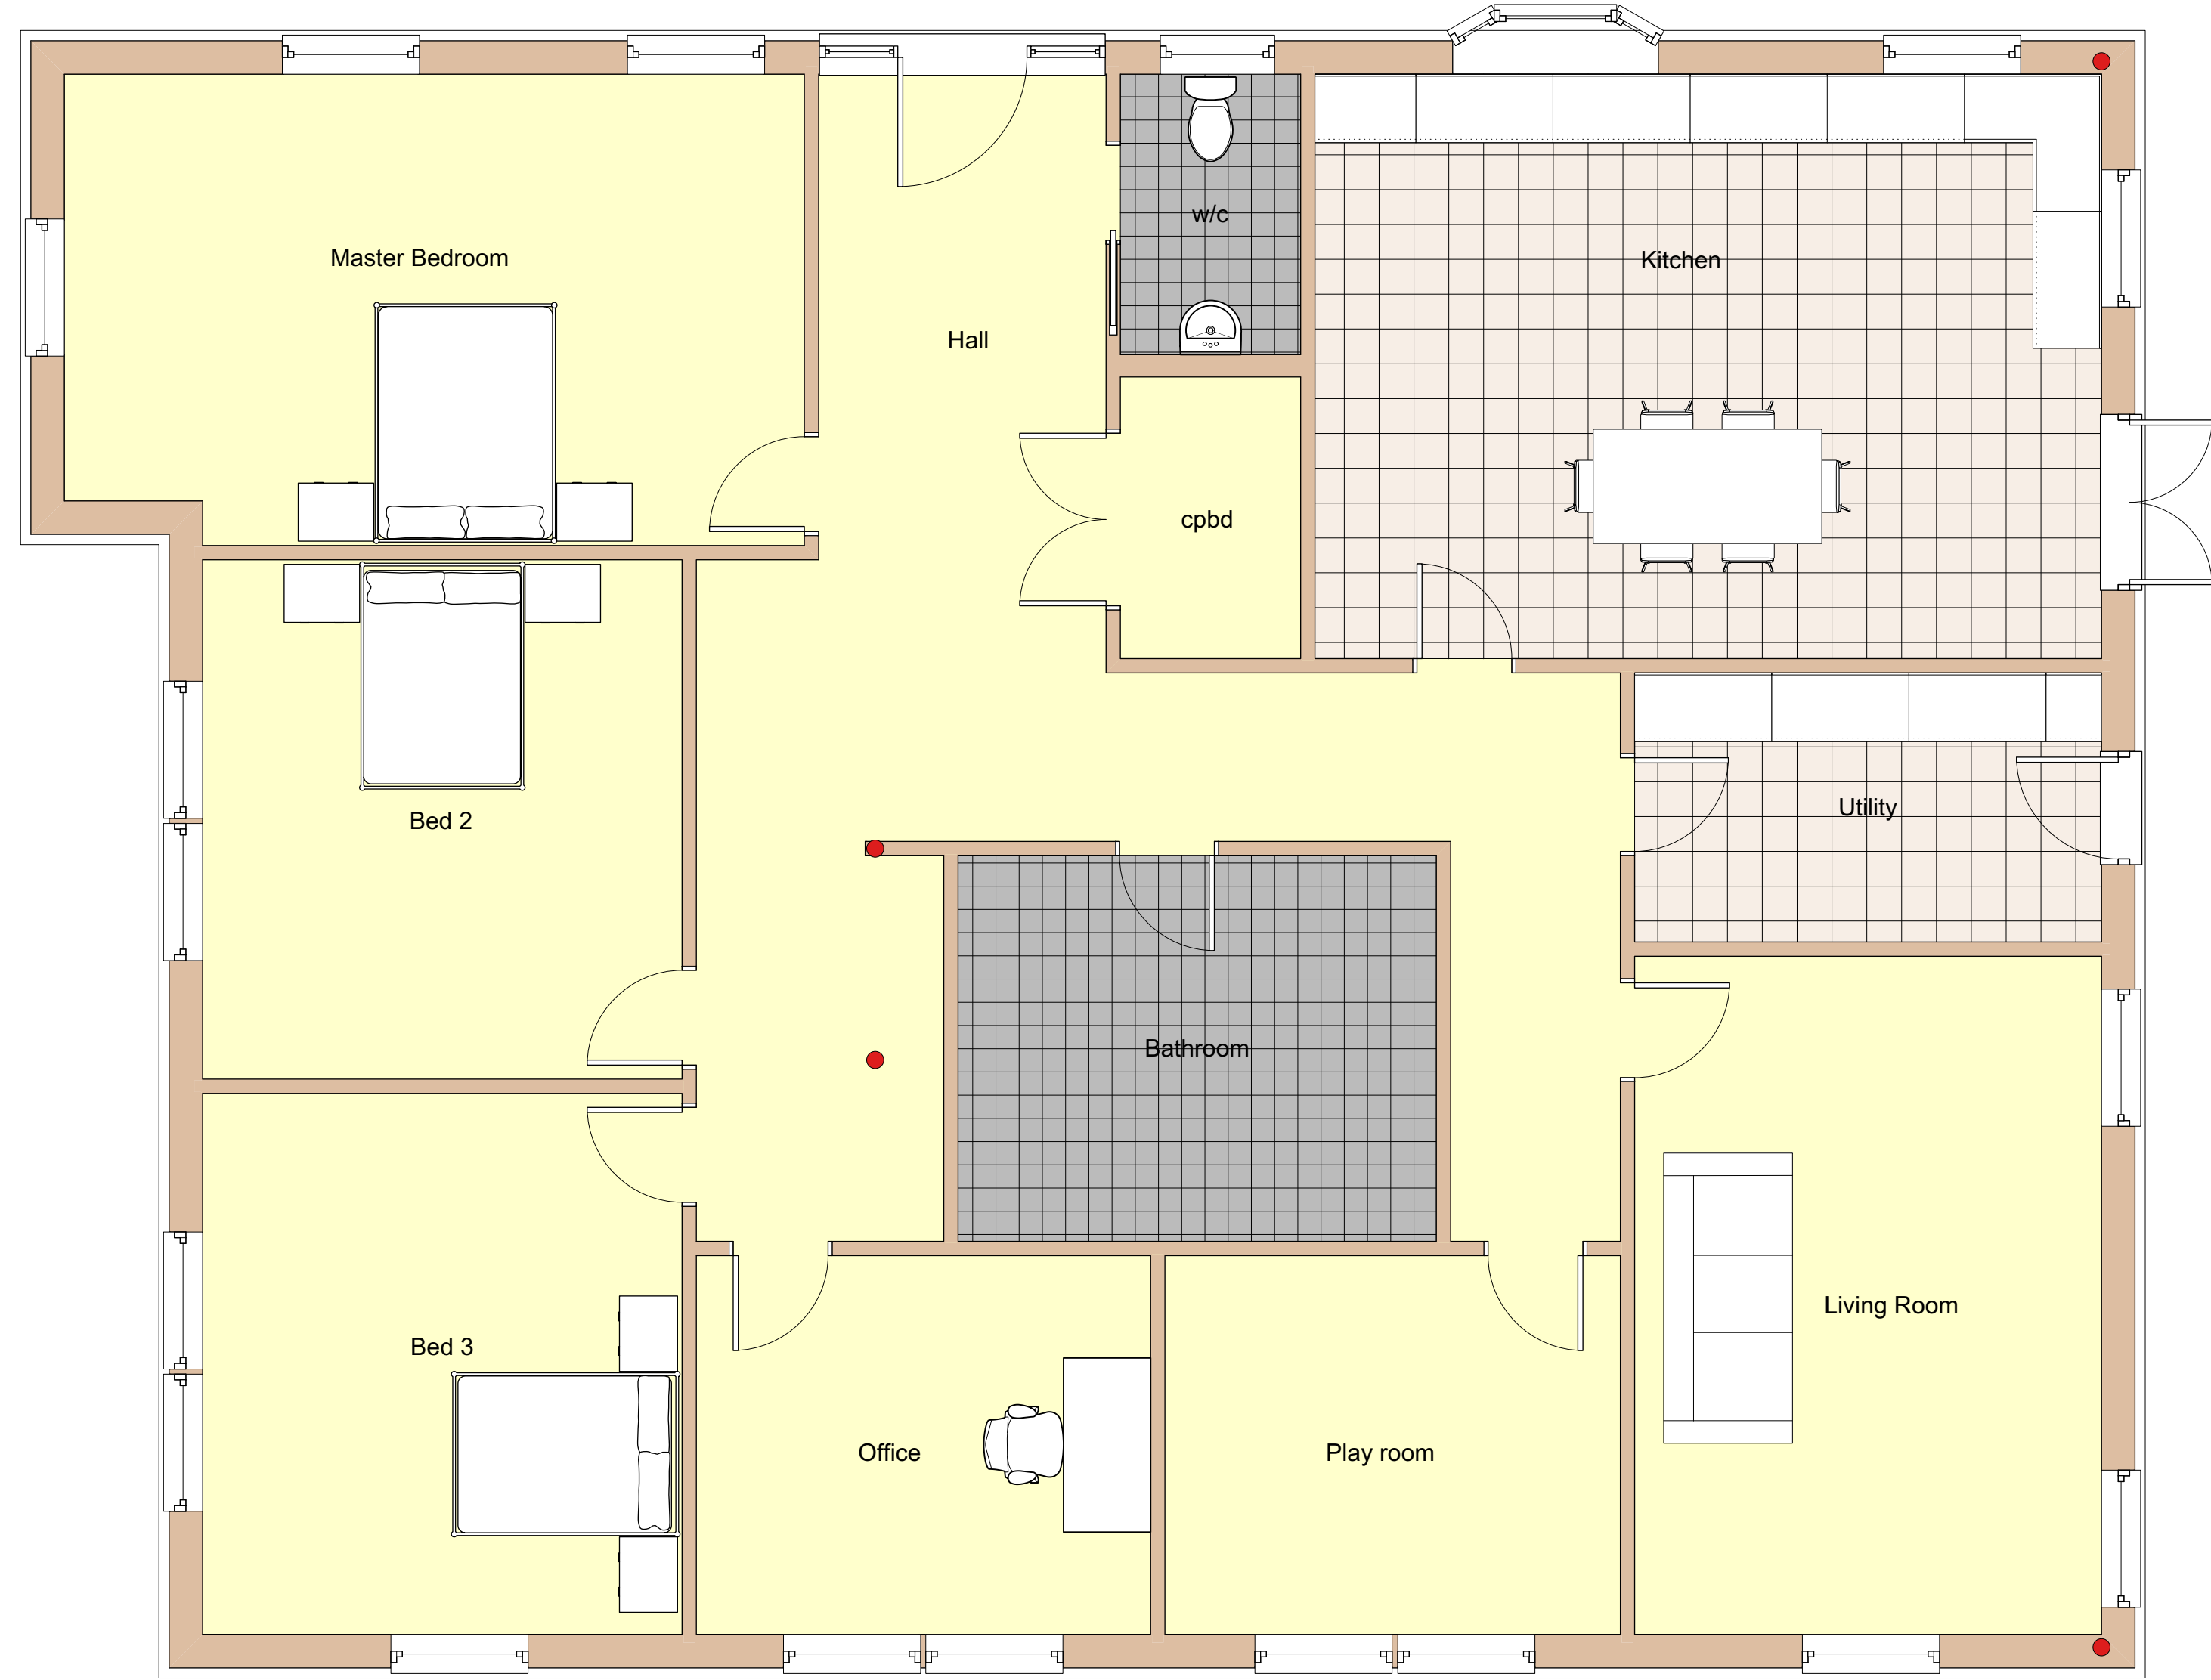

**smart architecture**  
 19 Fobush, Hildenborough, Kent, TN11 9HT  
 Tel: 01753 822104  
 email: jim@smartarchitecture.co.uk  
 web: www.smartarchitecture.co.uk

**status:** **PLANNING**

**client:** **Mr J & Mrs L Ayres**

**project:** **Partial Conversion of Existing Barn**  
 Benlins Farm, Trolling Down Hill  
 Dartford, Kent DA2 6NR

**title:** **Proposed Floor Plans**

**scale:** **1:50 @ A1**

<b>checked:</b> JL	<b>date:</b> 27/11/2023
<b>originated:</b> OL	<b>date:</b> 27/11/2023

<b>drawing number:</b> 2346 - 06	<b>revision:</b> -
----------------------------------	--------------------

