




 
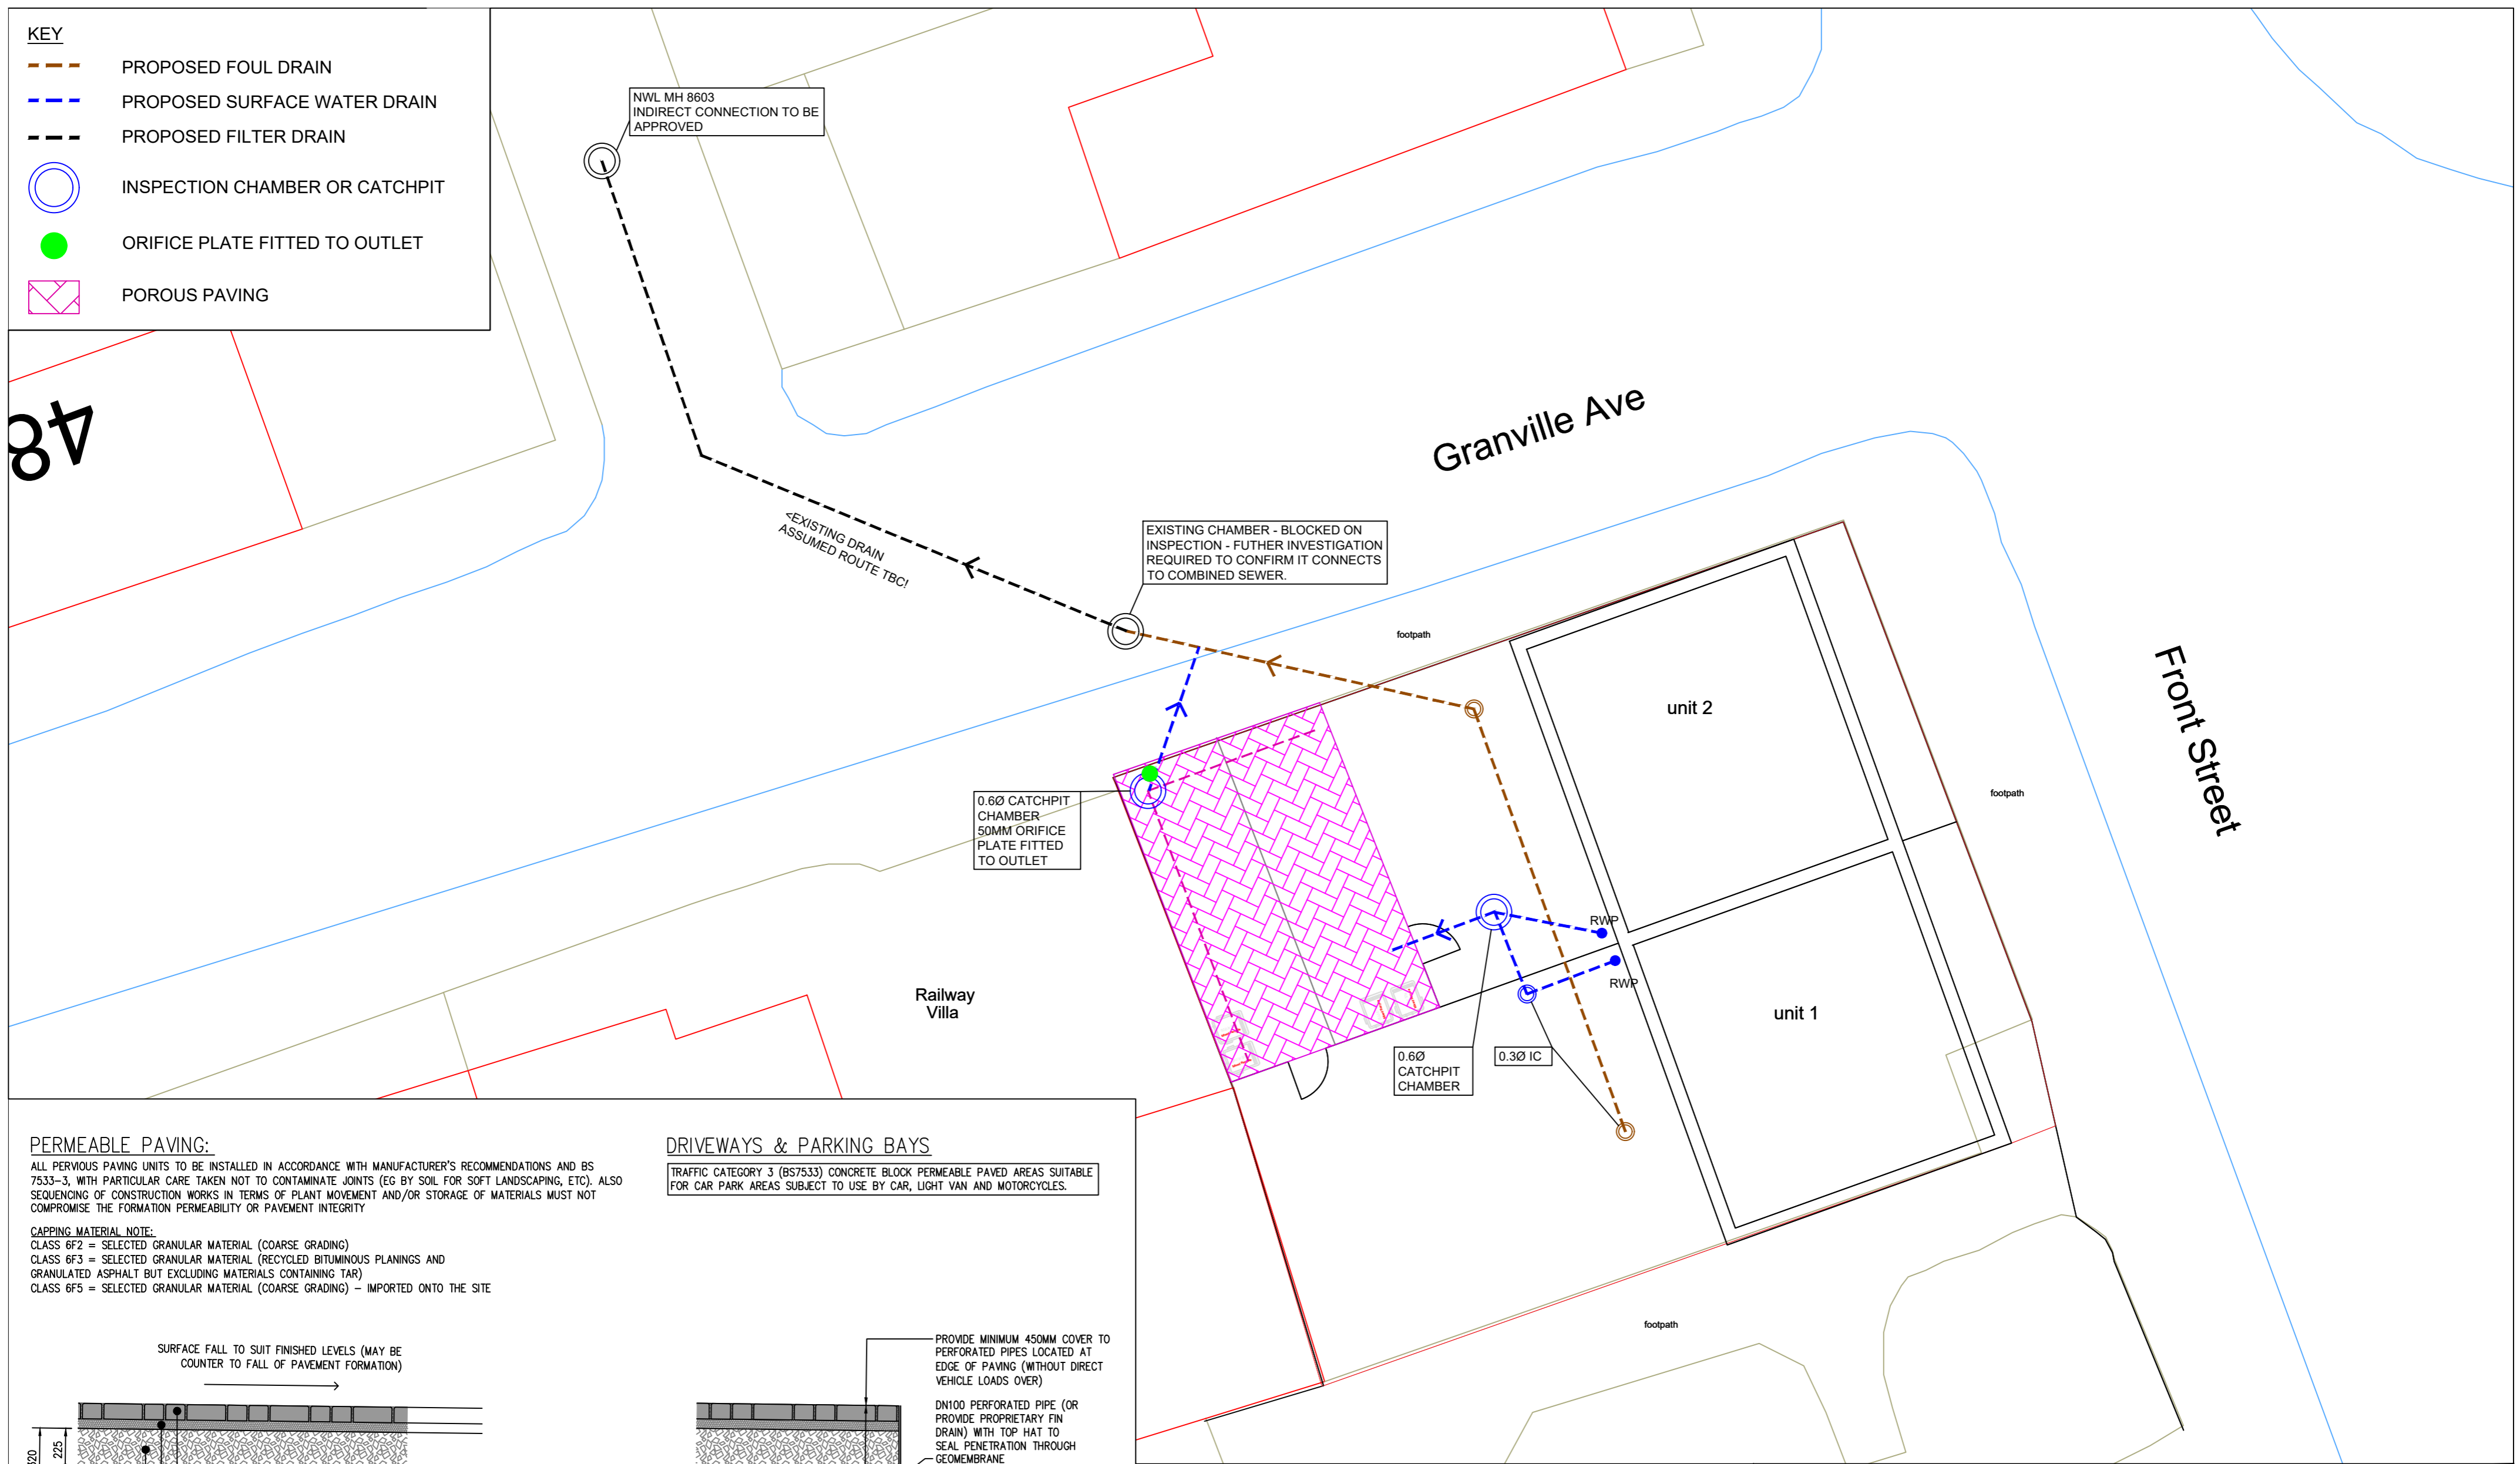


KEY

-  PROPOSED FOUL DRAIN
-  PROPOSED SURFACE WATER DRAIN
-  PROPOSED FILTER DRAIN
-  INSPECTION CHAMBER OR CATCHPIT
-  ORIFICE PLATE FITTED TO OUTLET
-  POROUS PAVING





PERMEABLE PAVING:

ALL PERVIOUS PAVING UNITS TO BE INSTALLED IN ACCORDANCE WITH MANUFACTURER'S RECOMMENDATIONS AND BS 7533-3, WITH PARTICULAR CARE TAKEN NOT TO CONTAMINATE JOINTS (EG BY SOIL FOR SOFT LANDSCAPING, ETC). ALSO SEQUENCING OF CONSTRUCTION WORKS IN TERMS OF PLANT MOVEMENT AND/OR STORAGE OF MATERIALS MUST NOT COMPROMISE THE FORMATION PERMEABILITY OR PAVEMENT INTEGRITY


CAPPING MATERIAL NOTE:
 CLASS 6F2 = SELECTED GRANULAR MATERIAL (COARSE GRADING)
 CLASS 6F3 = SELECTED GRANULAR MATERIAL (RECYCLED BITUMINOUS PLANINGS AND GRANULATED ASPHALT BUT EXCLUDING MATERIALS CONTAINING TAR)
 CLASS 6F5 = SELECTED GRANULAR MATERIAL (COARSE GRADING) - IMPORTED ONTO THE SITE

DRIVEWAYS & PARKING BAYS

TRAFFIC CATEGORY 3 (BS7533) CONCRETE BLOCK PERMEABLE PAVED AREAS SUITABLE FOR CAR PARK AREAS SUBJECT TO USE BY CAR, LIGHT VAN AND MOTORCYCLES.

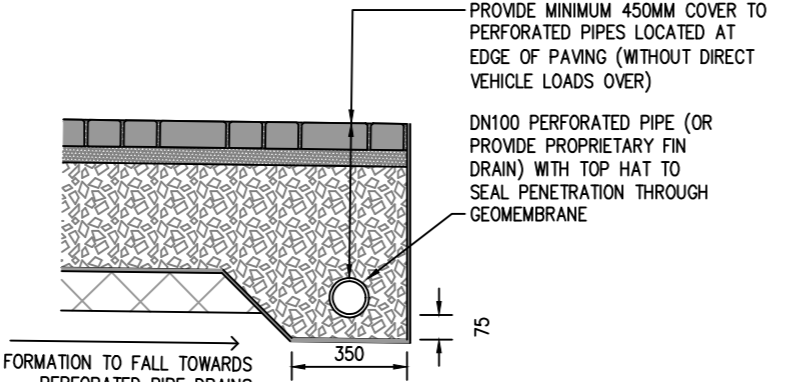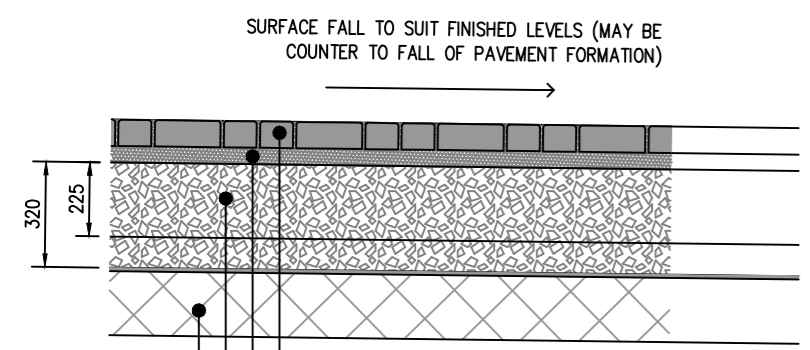

Rev/ Amdt	Drawn By		Approved By	
	Name	Date	Name	Sign
0/-	D.TAYL	1.12.23		



DURHAM CIVILS
 © durhamcivils@gmail.com
 Tel: 07788261249

Project GRANVILLE AVENUE ANNFIELD PLAIN	
Drawing PRELIM DRAINAGE PLAN	
Scales 1:100 @ A2	Project/Drawing No. SB_05_01
Rev. 0/-	