






Existing Ground Floor Plan

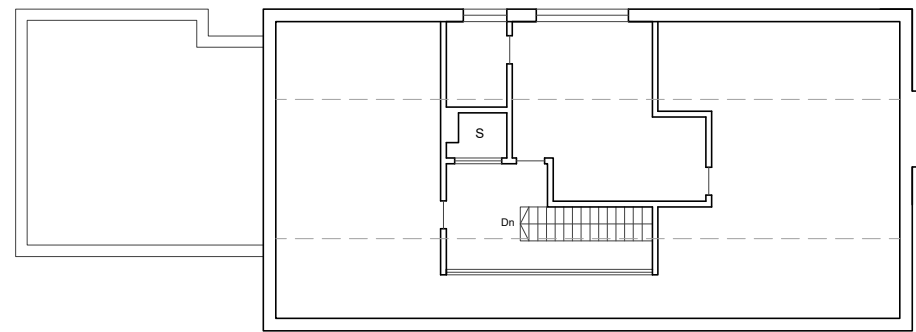

Existing First Floor Plan

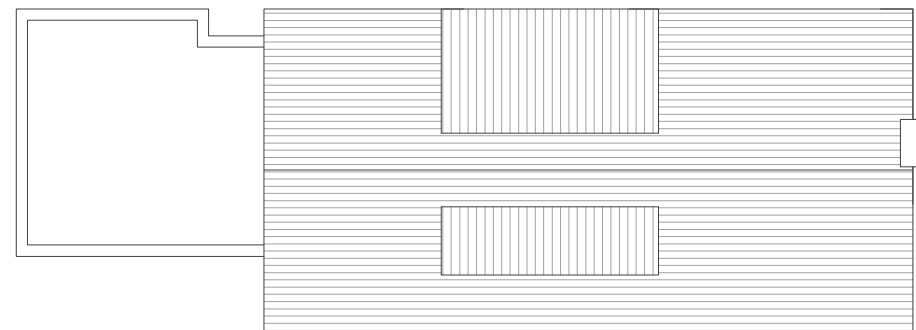

Existing Roof Plan

 	<p>Notes: This drawing is the copyright of hebaseem limited. Figured dimensions to be taken in preference to those scaled. All dimensions to be checked on site and taken in preference to those shown. The drawings are indicative only and subject to change following a detailed survey. Not to be reproduced, retained or disclosed to any unauthorised person either wholly or in part without written permission. The scheme is subject to change following input from relevant consultants during the design process.</p>	<p>6 Auckland Street London SE11 5AD</p> <p>+44 (0)20 7840 0150 www.baseassociates.co.uk</p>	<p>© 2023 Hebaseem</p>	<p>REV: COMMENT: DATE:</p>	<p>SCALE: 1:200 @ A3</p> 	<p>NORTH</p> 	<p>Existing Floor Plans</p>		<p>PROJECT: 14 Edgecombe Cl., KT2 7HP</p>	
							<p>DRAWING NUMBER:</p>		<p>Project No: 0552 RIBA Stage: 3 Series: F</p>	
<p>DO NOT SCALE FROM THIS DRAWING VERIFY ALL DIMENSIONS FROM SITE</p>						<p>Nov 2023</p>	<p>CLIENT: Private Client</p>		<p>PLANNING ONLY</p>	