





Existing Front Elevation
 16 Edgecombe Close | 14 Edgecombe Close (Application Boundary) | 12 Edgecombe Close



Existing Rear Elevation
 12 Edgecombe Close | 14 Edgecombe Close (Application Boundary) | 16 Edgecombe Close

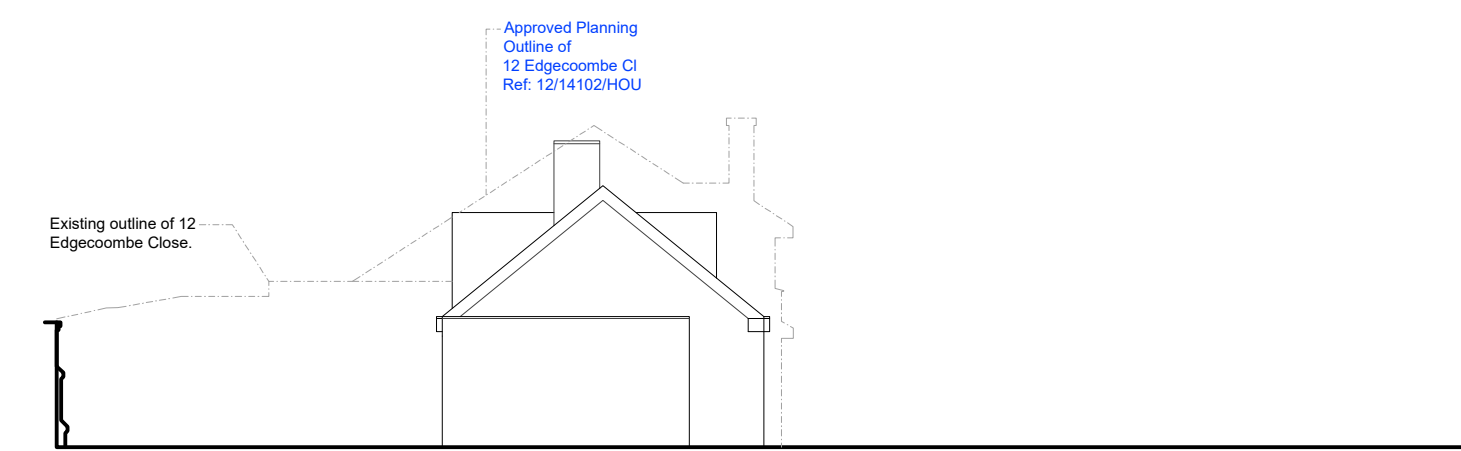

Existing East Elevation
 14 Edgecombe Close (Application Boundary) | Edgecombe Close

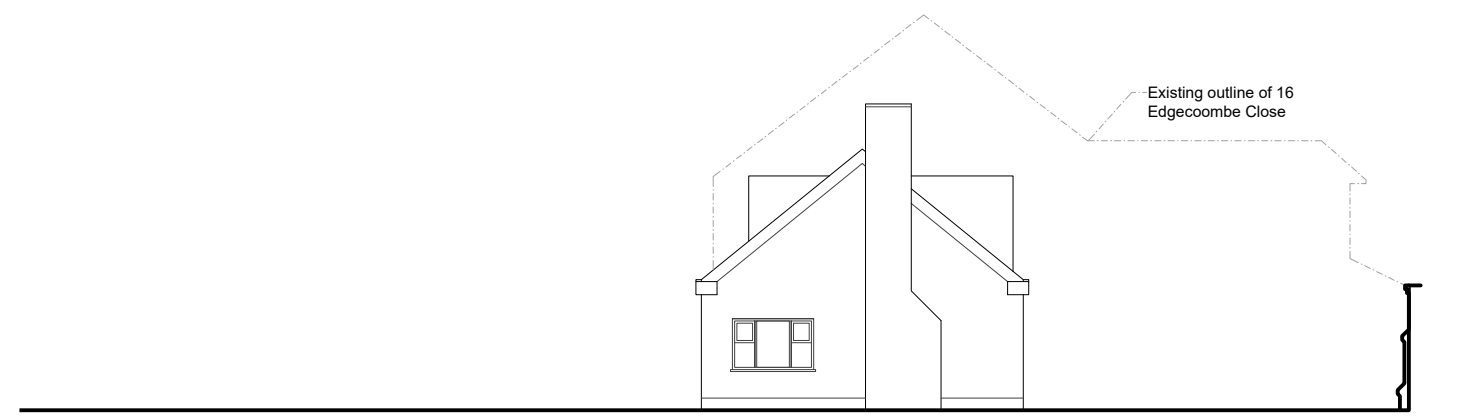

Existing West Elevation
 Edgecombe Close | 14 Edgecombe Close (Application Boundary)

	<p>Notes: This drawing is the copyright of hebaseem limited. Figured dimensions to be taken in preference to those scaled. All dimensions to be checked on site and taken in preference to those shown. The drawings are indicative only and subject to change following a detailed survey. Not to be reproduced, retained or disclosed to any unauthorised person either wholly or in part without written permission. The scheme is subject to change following input from relevant consultants during the design process.</p>	<p>6 Auckland Street London SE11 5AD +44 (0)20 7840 0150 www.baseassociates.co.uk</p>	<p>© 2023 Hebaseem</p>	<p>SCALE: 1:200 @ A3</p>		<p>NOV 2023</p>	<p>NORTH</p>	<p>PROJECT: 14 Edgecombe CI, KT2 7HP</p>		
								<p>Existing Elevations</p>		
<p>DO NOT SCALE FROM THIS DRAWING VERIFY ALL DIMENSIONS FROM SITE</p>		<p>REV: COMMENT: DATE:</p>		<p>Project No: 0552 RIBA Stage: 3 Series: F</p>		<p>Extension: 0 Drawing No: 200 Revision: 00</p>		<p>CLIENT: Private Client</p>		
							<p>PLANNING ONLY</p>			