



Proposed East Elevation - 1/200

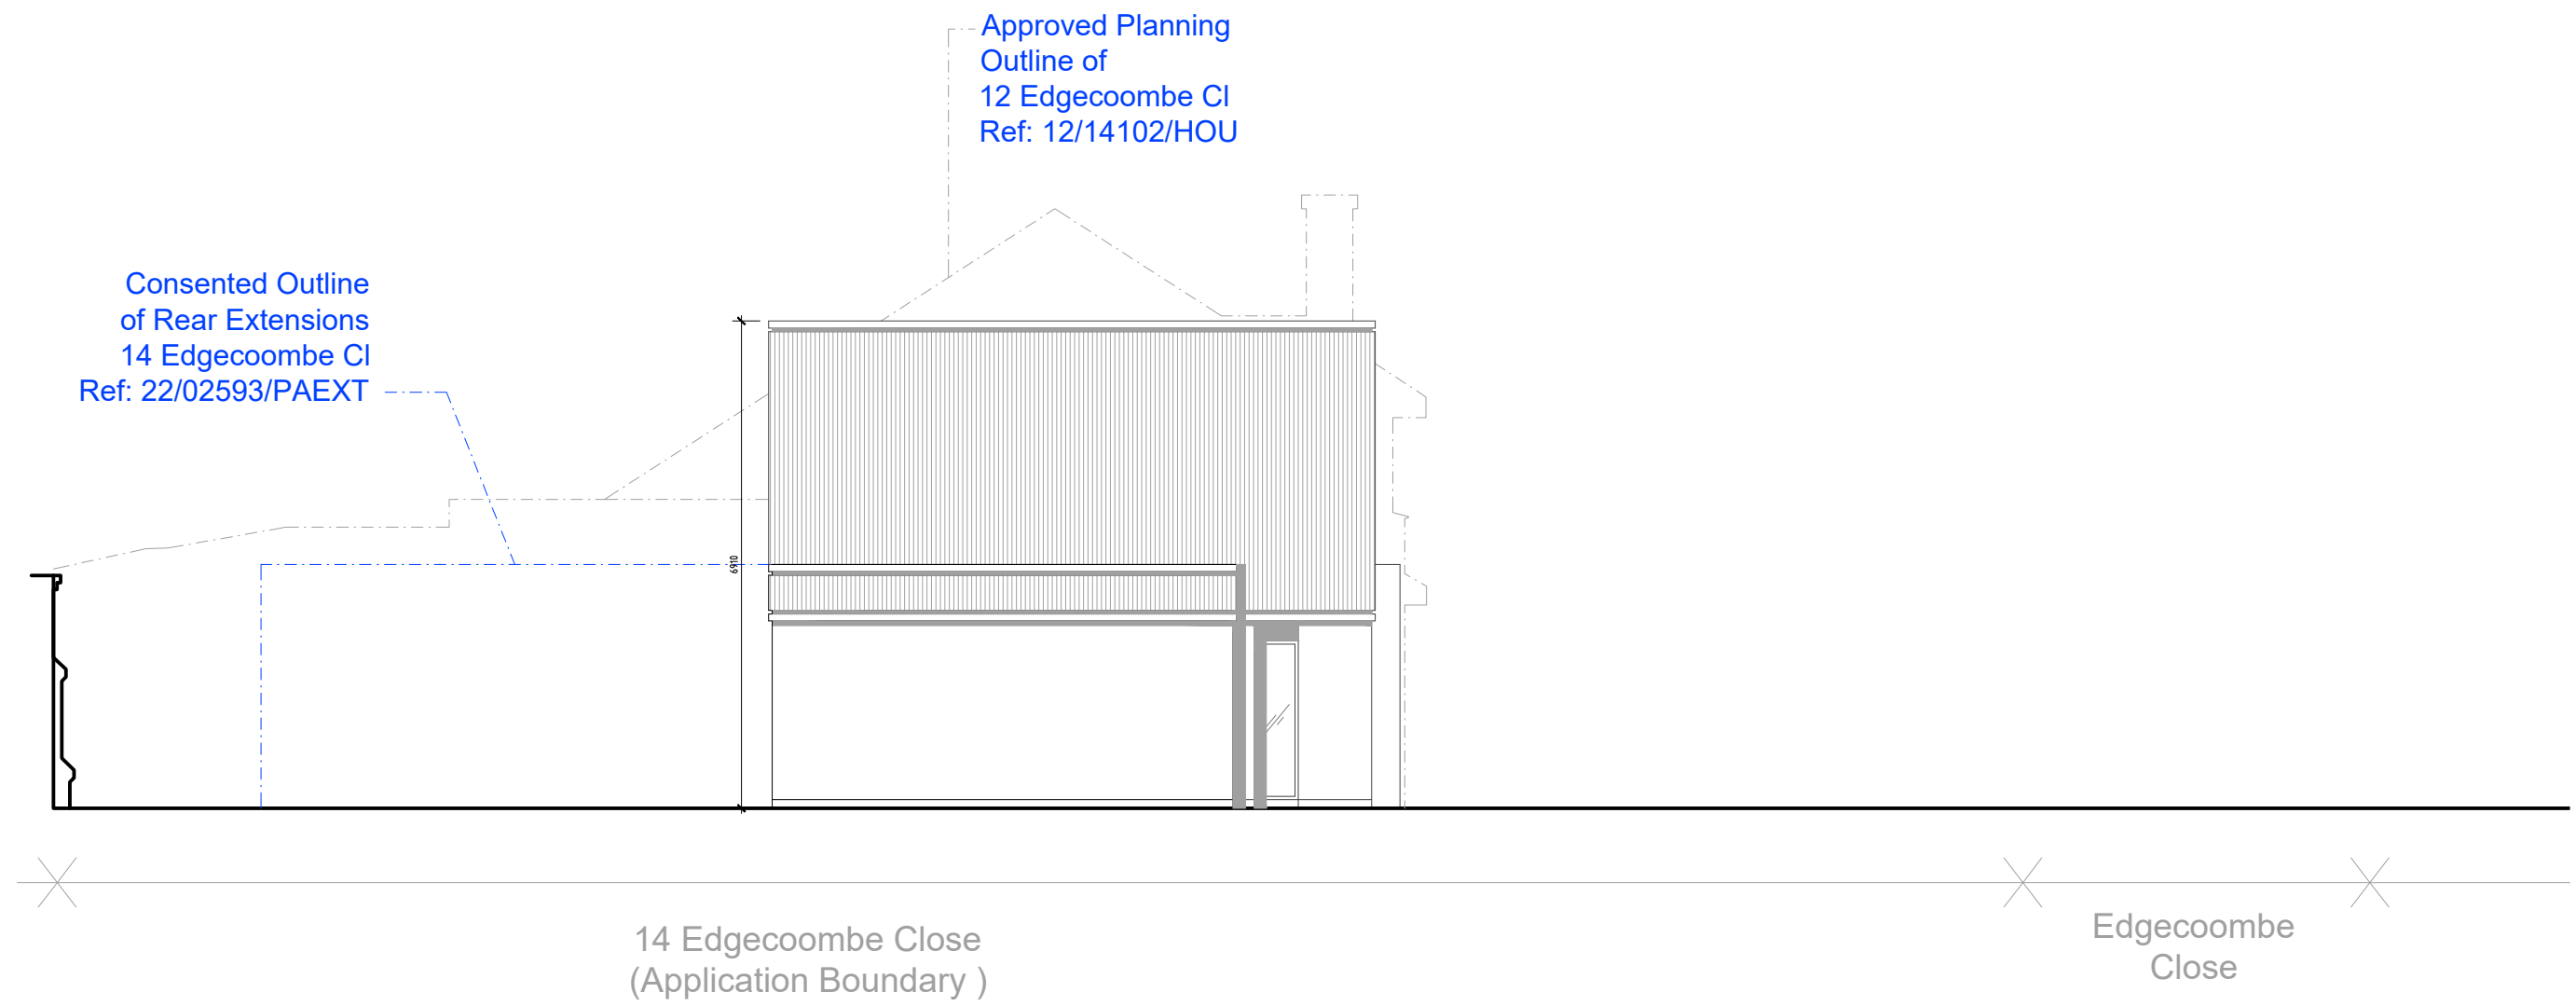

Proposed East Elevation - 1/100

 

Key

- 1. Feature wall
- 2. Contemporary front door
- 3. Charred timber cladding
- 4. Render
- 5. High performance glazing
- 6. Charred timber fins

	Notes: This drawing is the copyright of hebaseem limited. Figured dimensions to be taken in preference to those scaled. All dimensions to be checked on site and taken in preference to those shown. The drawings are indicative only and subject to change following a detailed survey. Not to be reproduced, retained or disclosed to any unauthorised person either wholly or in part without written permission. The scheme is subject to change following input from relevant consultants during the design process.	6 Auckland Street London SE11 5AD  +44 (0)20 7840 0150 www.baseassociates.co.uk	© 2023 hebaseem 2 Validation 1 Scale REV: COMMENT:	08.12.23 30.11.23 DATE:	NORTH 	<b>Proposed East Elevation</b> DRAWING NUMBER: Project No: 0552 RIBA Stage: 3 Series: D Extension: 0 Drawing No: 201 Revision: 02	<b>PROJECT:</b> 14 Edgecombe CI, KT2 7HP
	DO NOT SCALE FROM THIS DRAWING VERIFY ALL DIMENSIONS FROM SITE	SCALE: 1:100 @ A3 1:200 @ A3	Nov 2023	CLIENT: Private Client	<b>PLANNING ONLY</b>		