

1:100@A3 DRAWN RG EXISTING FLOOR PLANS & ROOF DRG No. APL 1732 - E OI

 

- IF IN DOUBT ASK -

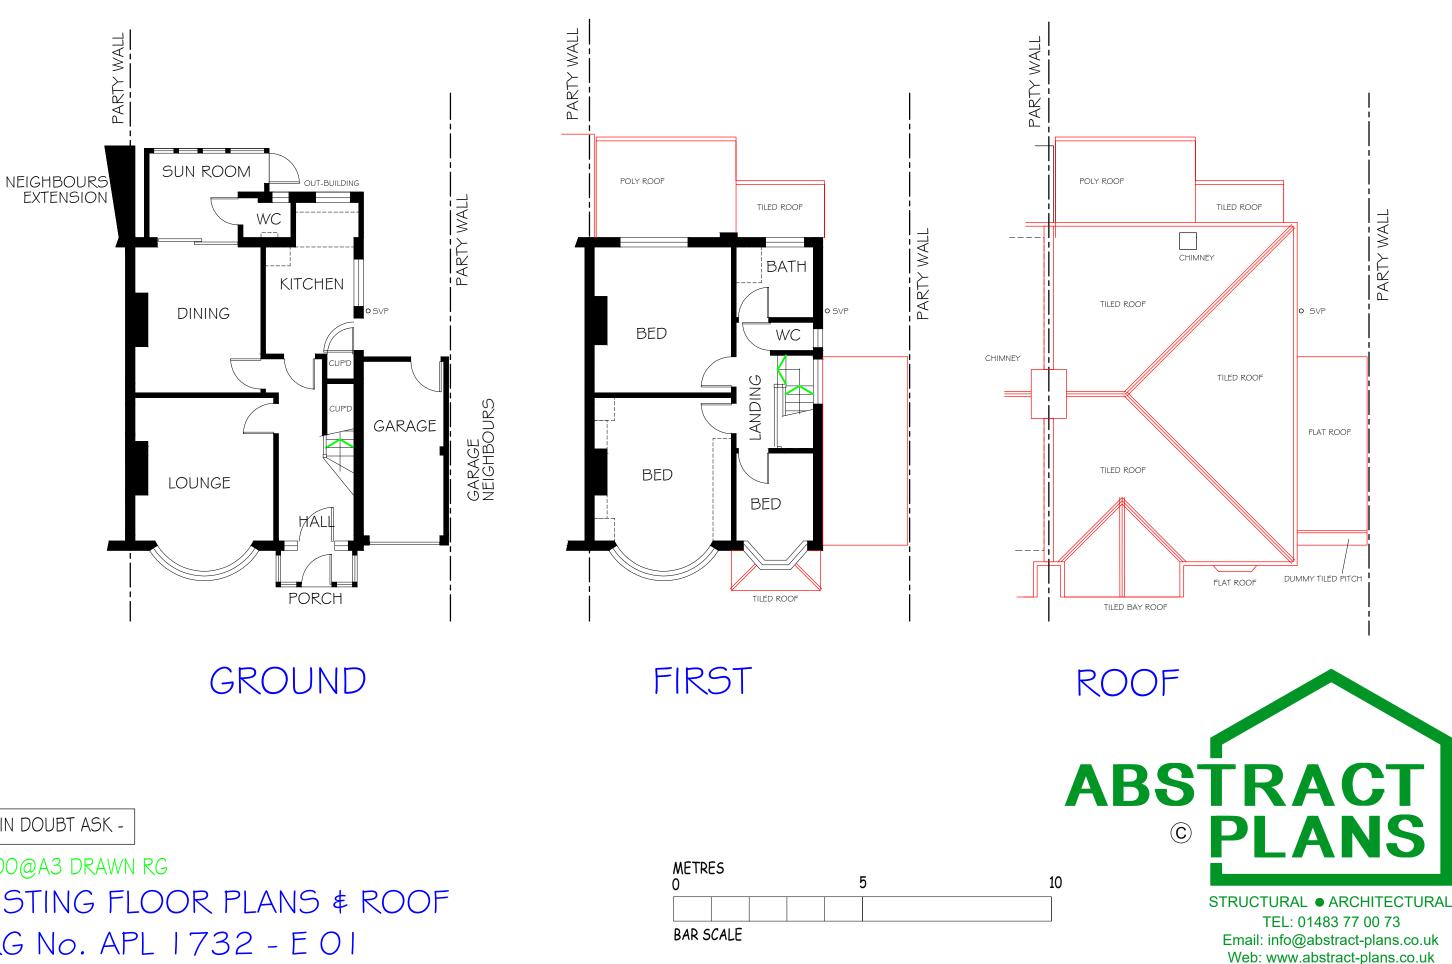

148 HAMILTON AVE, SUBRITON KTG 7PZ