




PROPOSED GROUND FLOOR LAYOUT PLAN

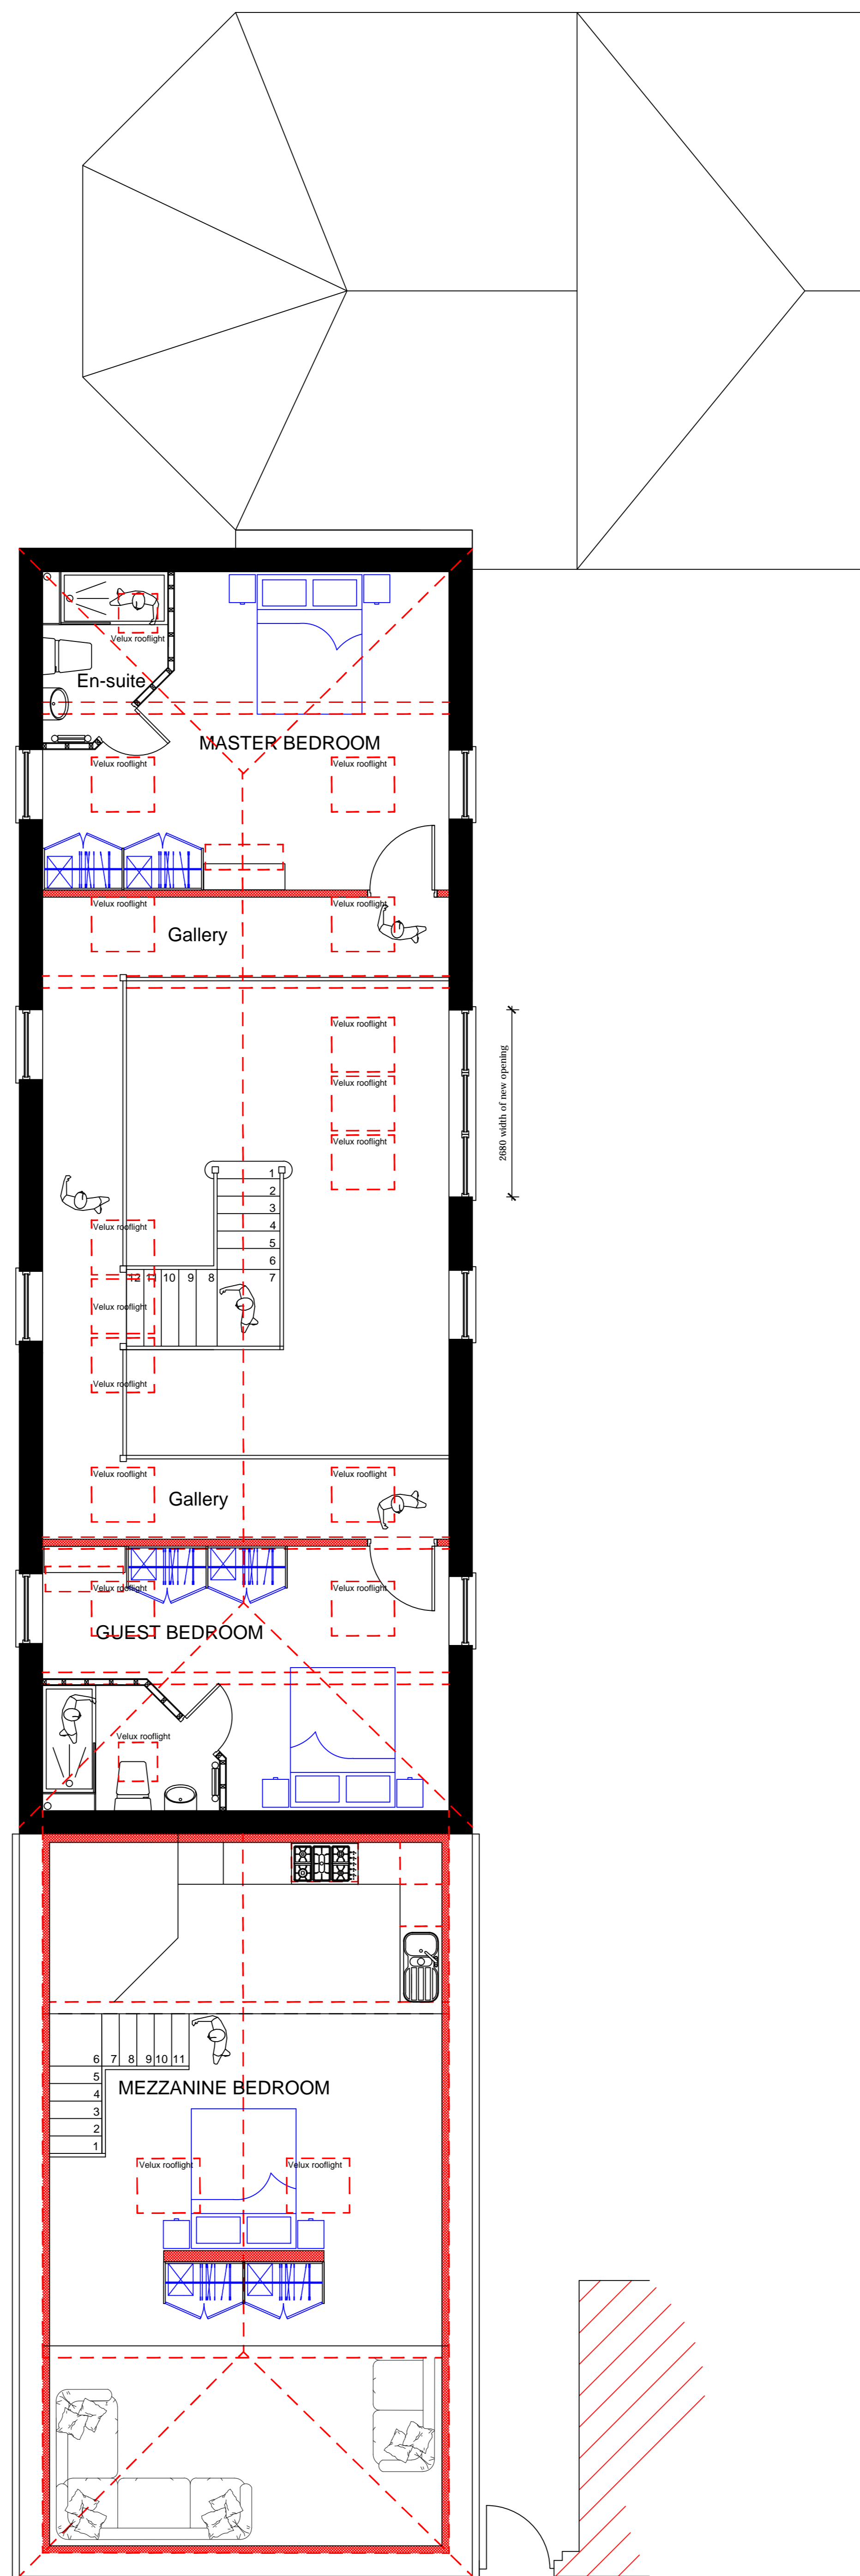

PROPOSED FIRST FLOOR LAYOUT PLAN

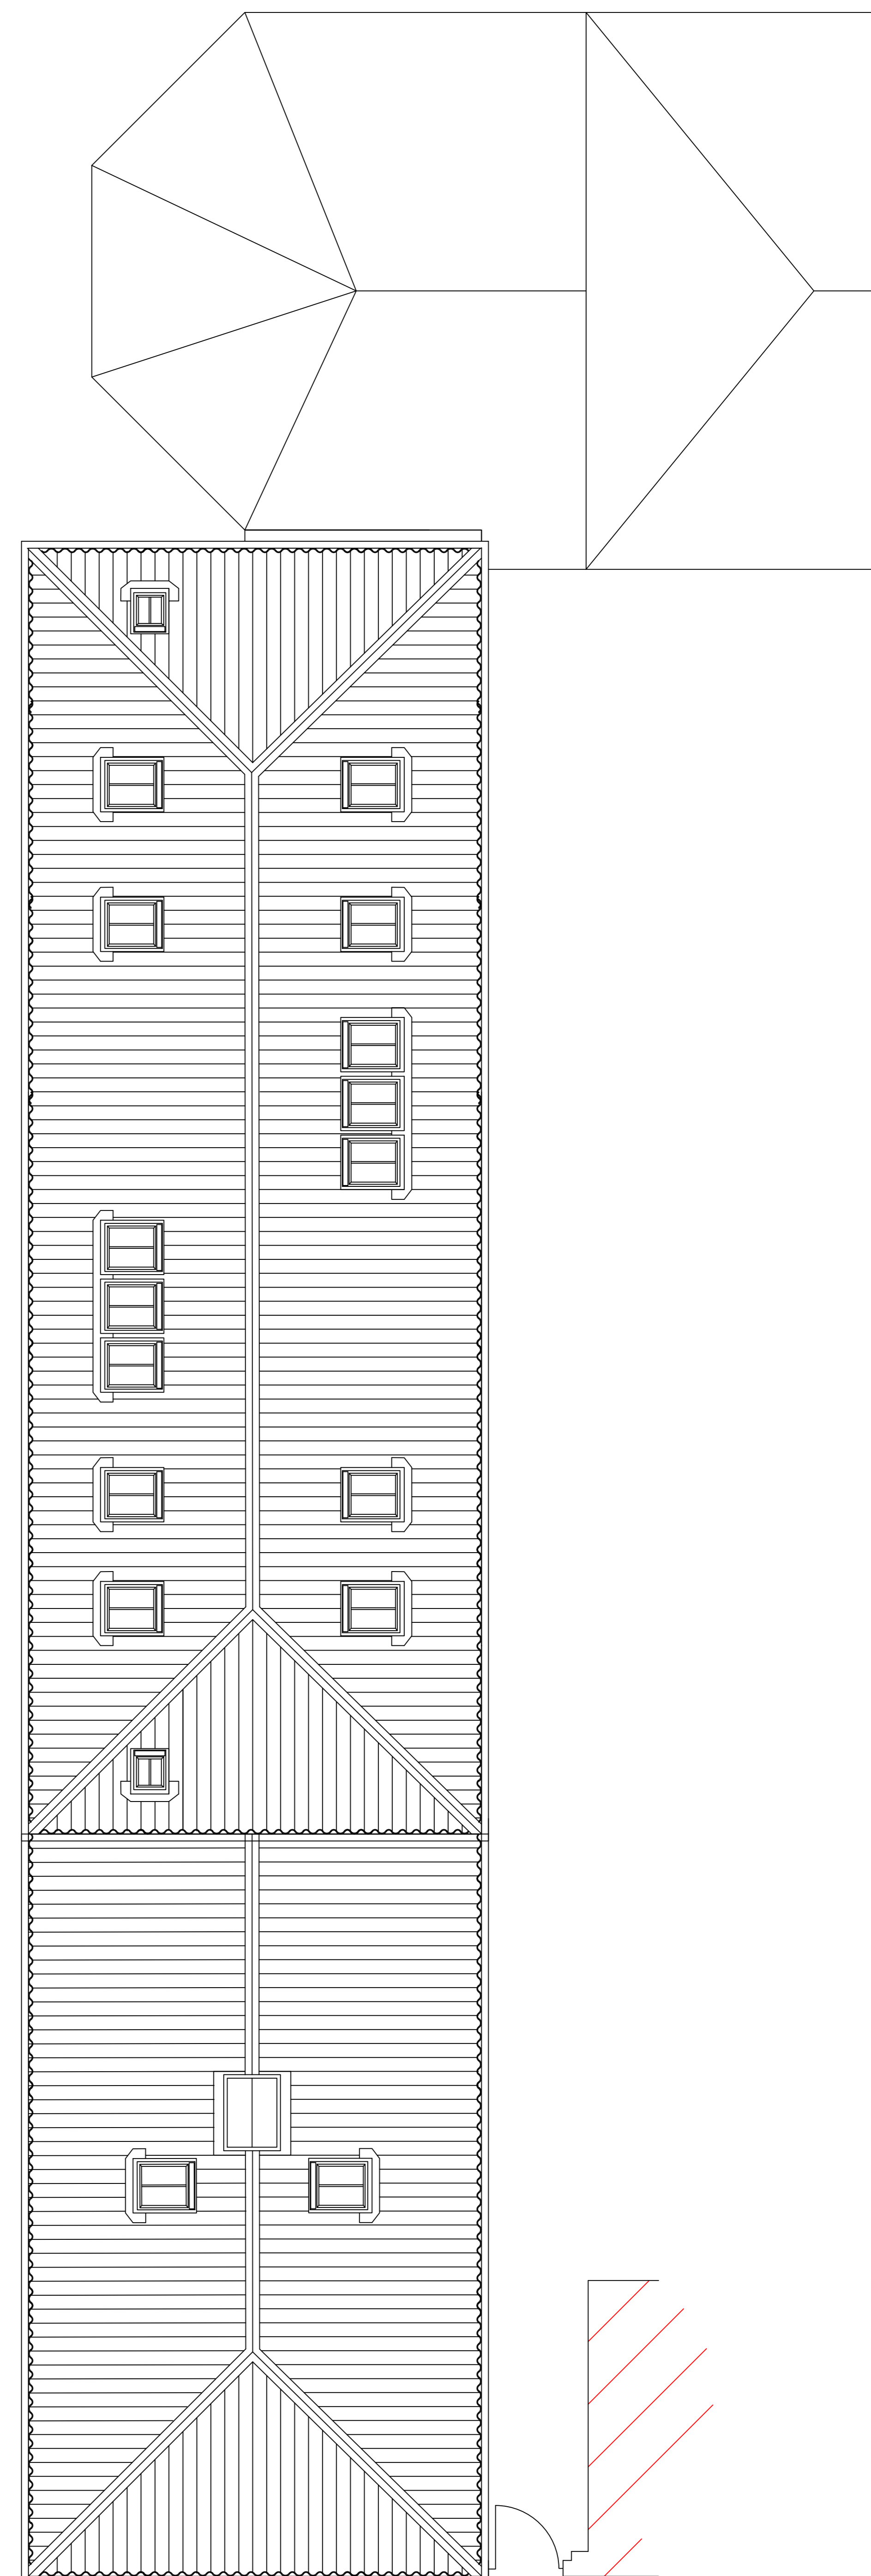

PROPOSED ROOF PLAN

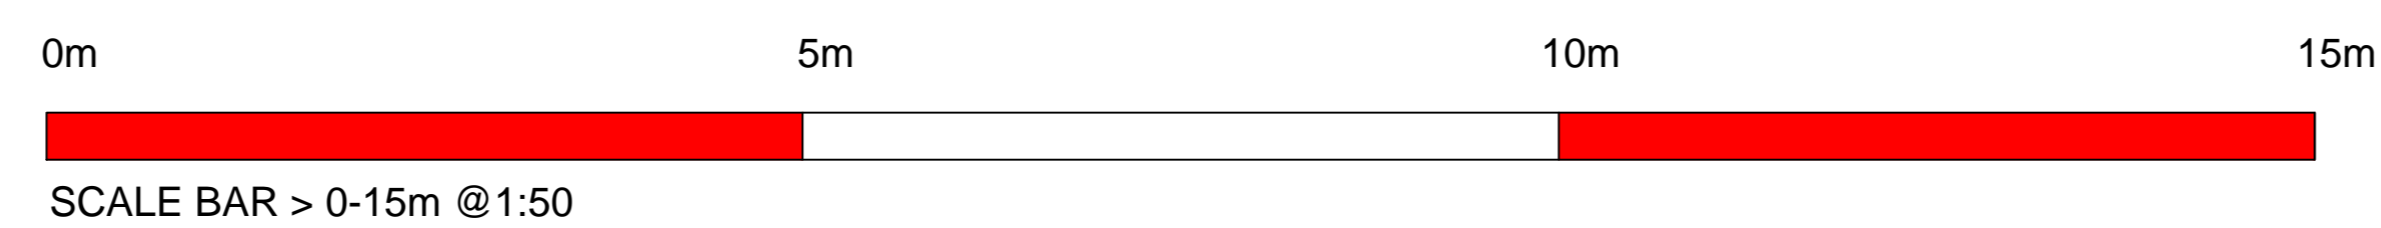

Client:  
**MR & MRS D.RIMMINGTON**

Site Address :  
NEW BREAKS FARM,  
SWINEFLEET,  
NR.GOOLE,  
DN14 8DZ.

Project:  
PROPOSED BARN CONVERSION.

Drawing Title:  
PLANNING STATUS : SCHEME "A"  
PROPOSED GENERAL ARRANGEMENT OF  
SITE / FLOOR PLANS & ELEVATIONS.

Drawing Scale :      Date :  
1:50 / 1:500 / 1:1250      APRIL 2022

Drawing Number:  
**H.CON.04.22.03**

Rev:

-