



EXISTING GROUND FLOOR LAYOUT PLAN

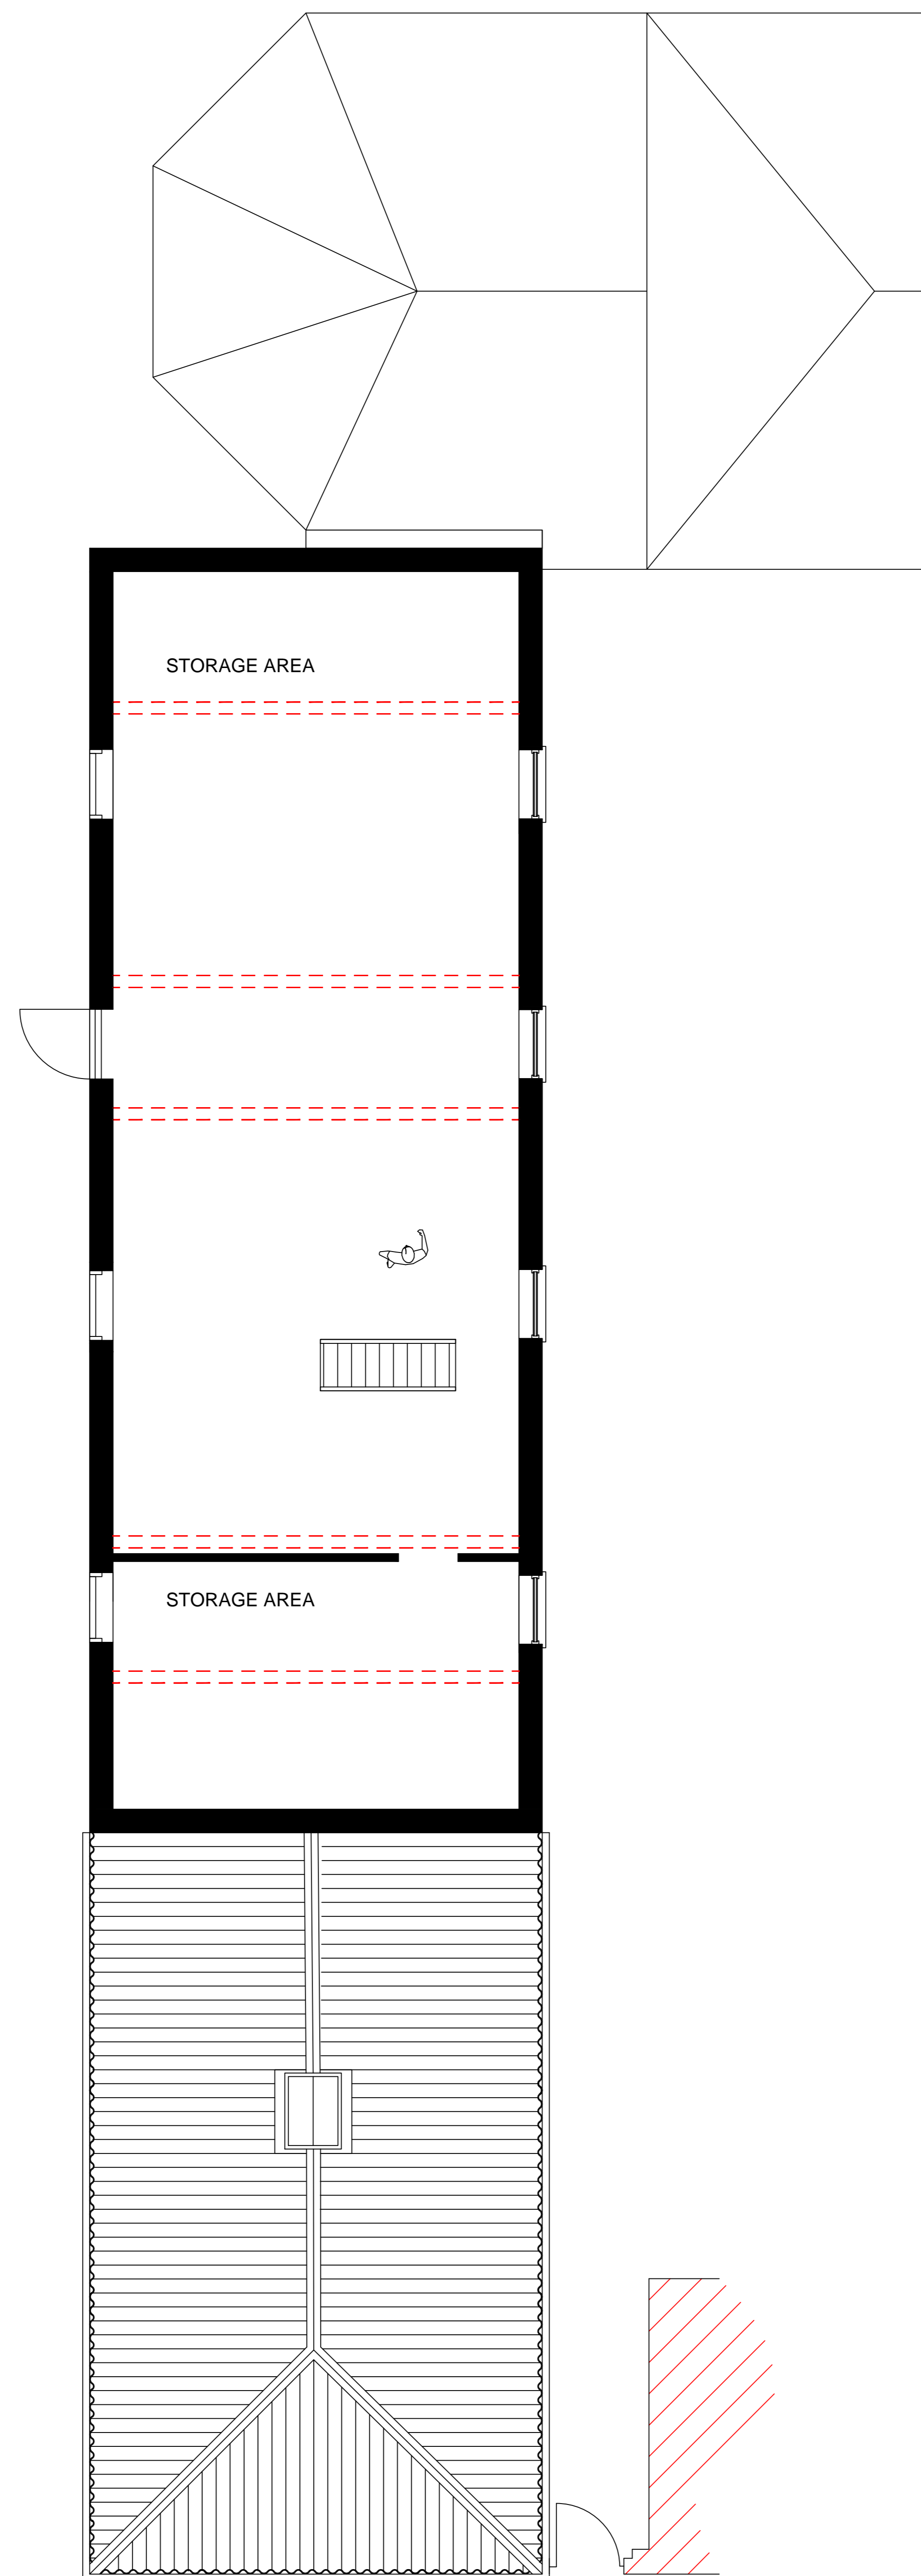


EXISTING FIRST FLOOR LAYOUT PLAN

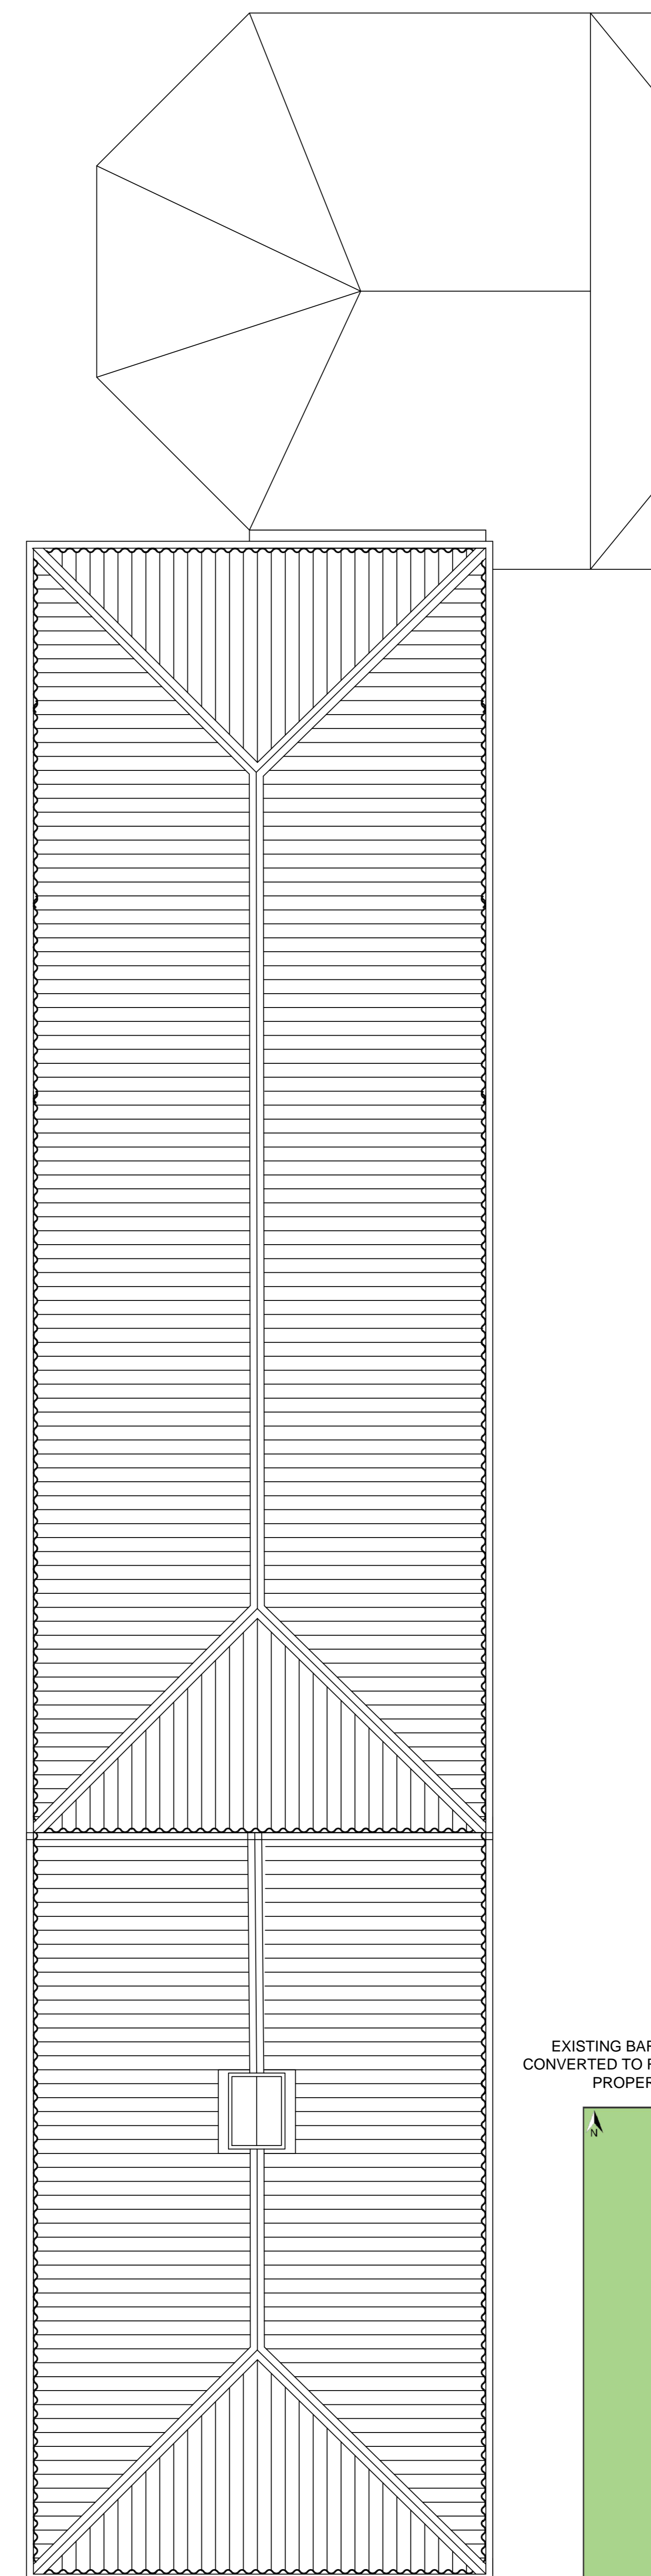

EXISTING ROOF PLAN



AERIAL VIEW ( NTS ) to show highways information.

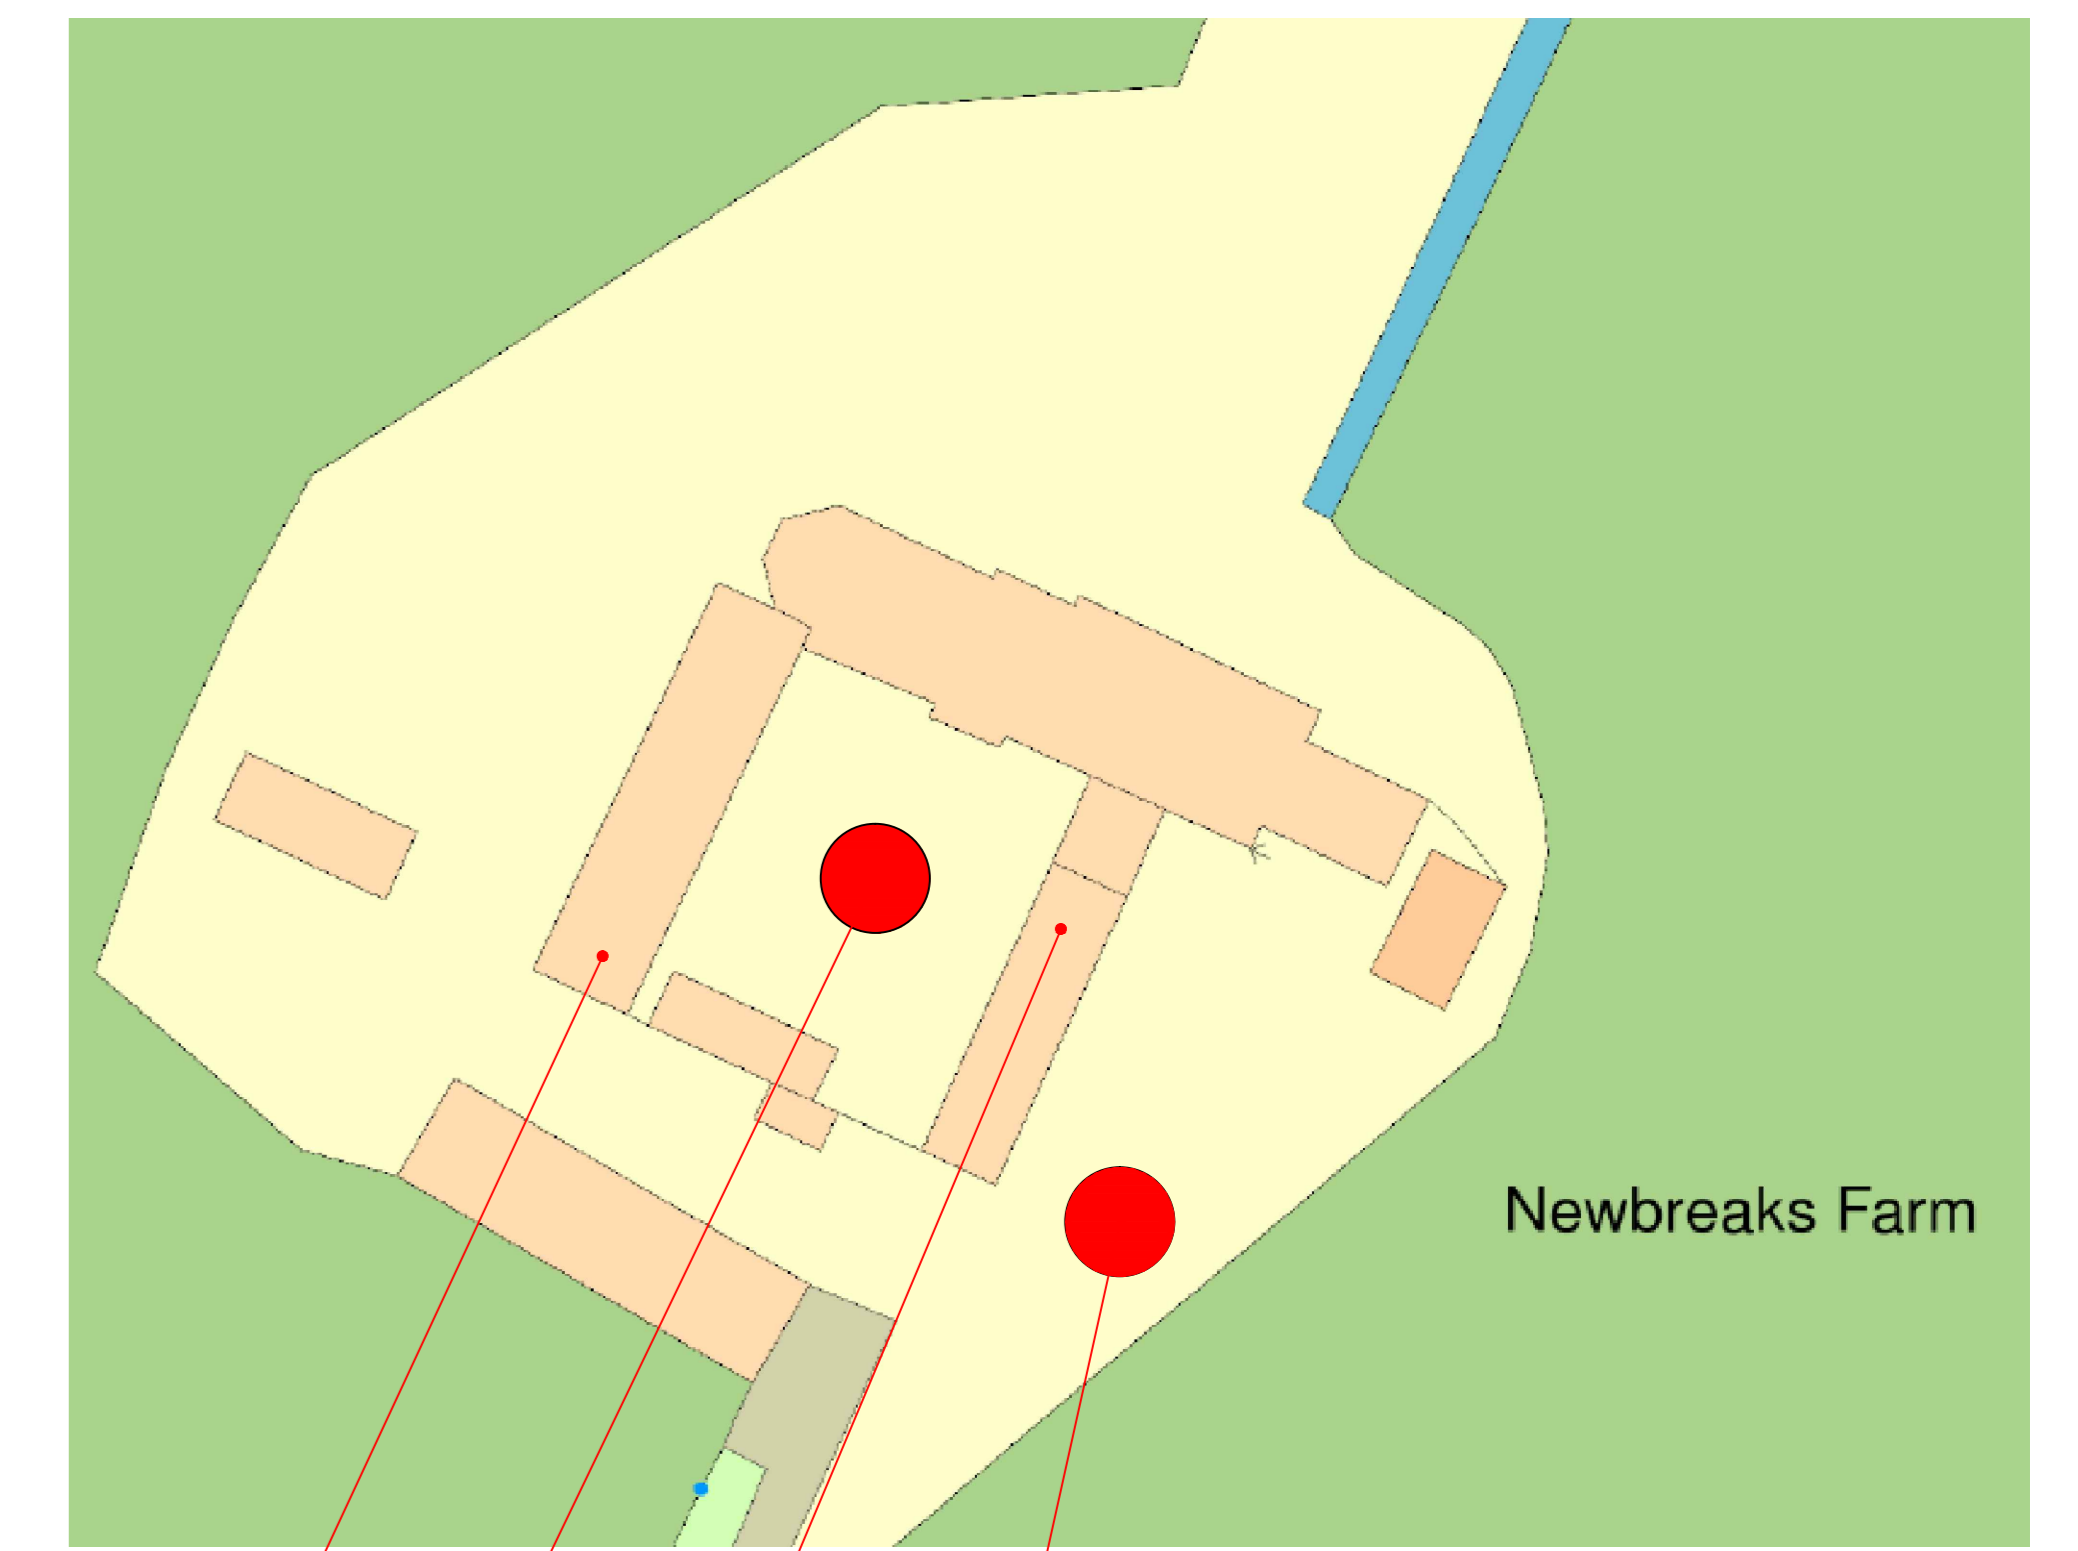

PROPOSED BLOCK / ROOF PLAN : 1:500

Client:  
**MR & MRS D.RIMMINGTON**

Site Address :  
NEW BREAKS FARM,  
SWINEFLEET,  
NR.GOOLE,  
DN14 8DZ.


Project:  
PROPOSED BARN CONVERSION.

Drawing Title:  
PLANNING STATUS : SCHEME "A"  
EXISTING GENERAL ARRANGEMENT OF  
SITE / FLOOR PLANS & ELEVATIONS.

Drawing Scale :      Date :  
1:50 / 1:500 / 1:1250      APRIL 2022

Drawing Number:  
**H.CON.04.22.01**

Rev: -

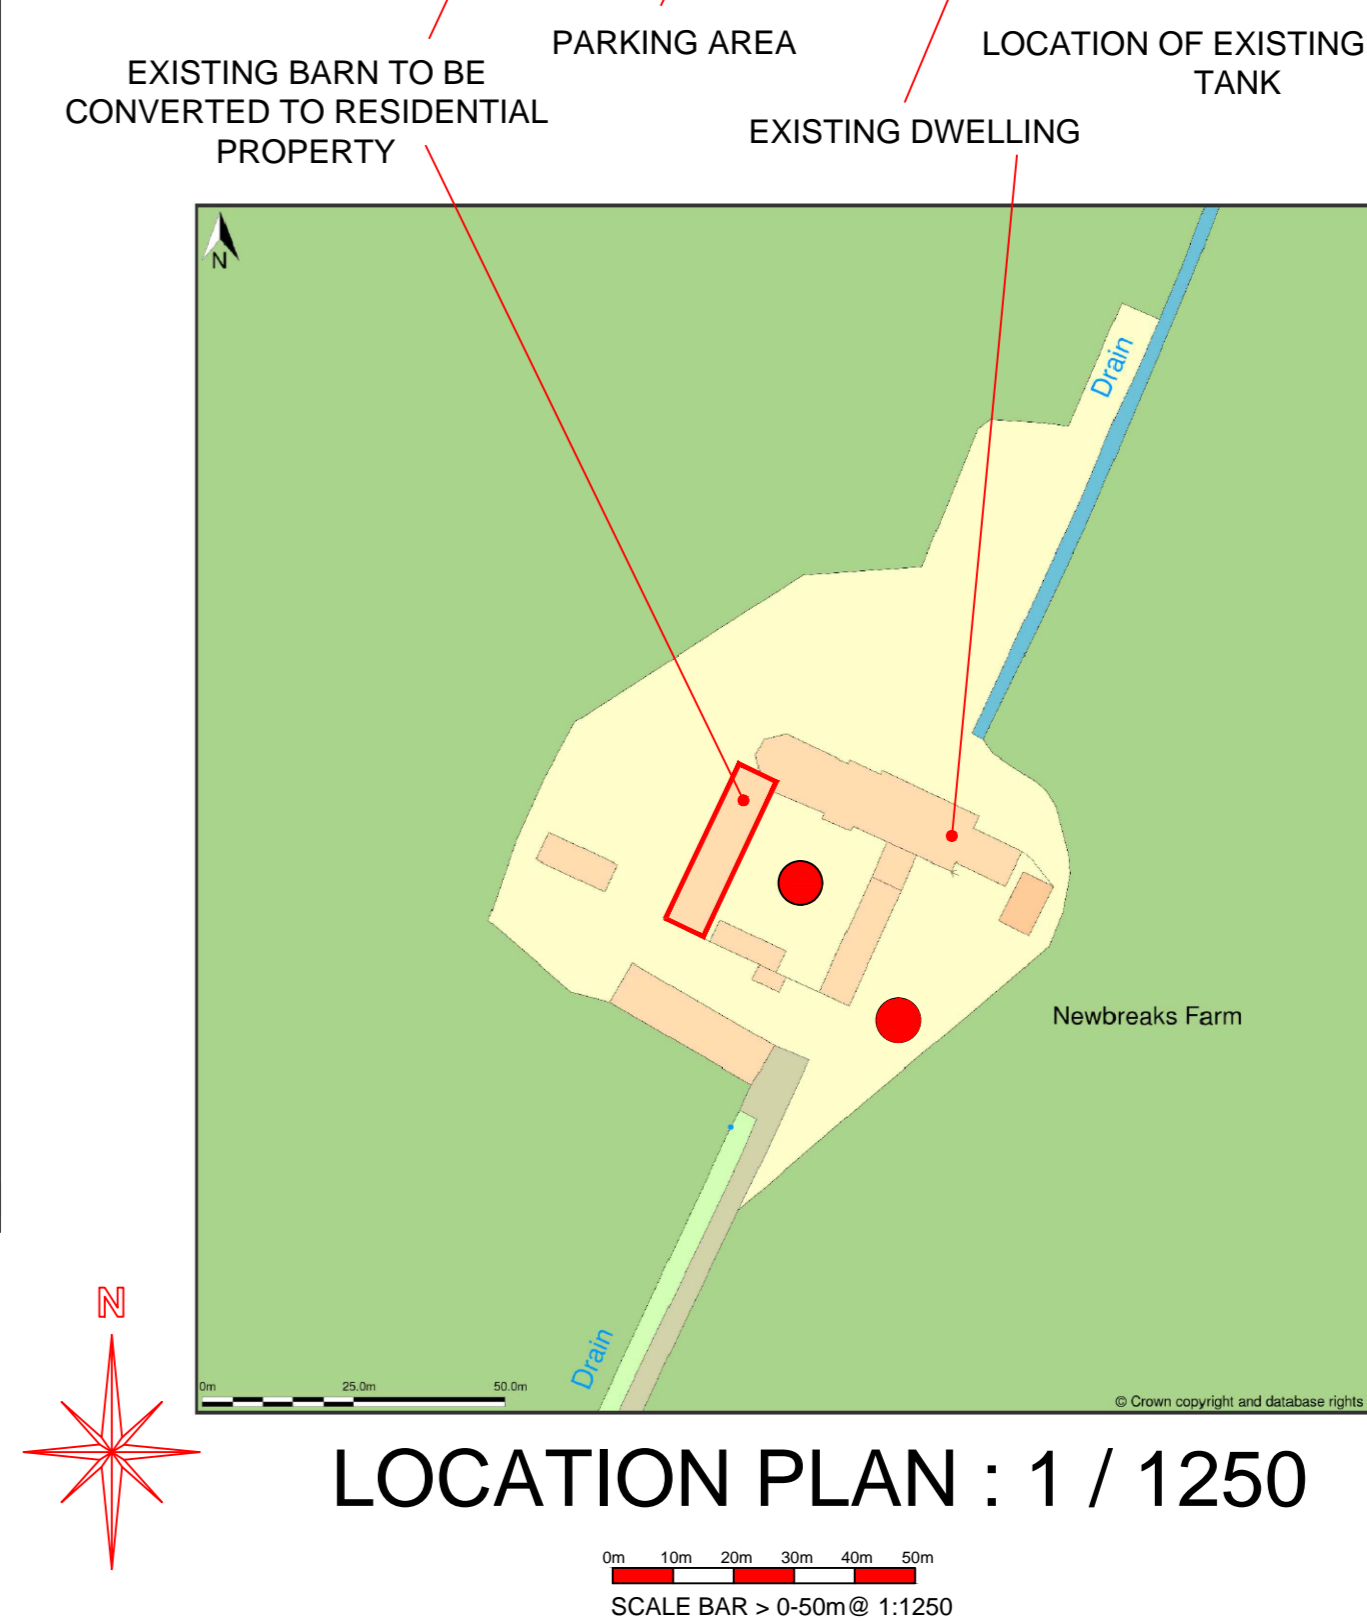

LOCATION PLAN : 1 / 1250

