




PROPOSED GROUND FLOOR LAYOUT PLAN

- SERVICES KEY :**
- HEATING :**
 - Gas or Oil fired boiler
 - Radiator
 - Towel Rail
 - Heating control
 - ELECTRICS :**
 - Single socket low level
 - Double socket low level
 - Single socket high level
 - Double socket high level
 - Double socket high level (with USB)
 - Single socket low level with HL switch
 - Electrical Vehicle high level charging socket
 - Single external high level socket with cover
 - Light switch (one gang)
 - Light switch (two gang)
 - Light switch pull cord (one gang)
 - Dimmer switch
 - Push button time switch
 - Pendant light fitting
 - Recessed down lighter
 - Wall mounted light fitting
 - Shaving single socket
 - Wall mounted light movement sensor
 - Fluorescent tube lighting
 - Consumer Unit
 - VENTILATION :**
 - Ceiling mounted extract fan
 - Wall mounted extract fan
 - Cooker hood extract fan
 - OTHER SERVICES :**
 - Telecom
 - Television Aerial socket
 - Smoke Detector
 - Carbon monoxide alarm
 - Heat sensor
 - Bell chime
 - External water tap
 - Sun-Tunnel

- LEGEND :**
- Indicates Existing masonry walls
 - Indicates Proposed Brickwork
 - Indicates New Brickwork
 - Indicates New Paramount walling
 - Indicates New Timber Stud Walls
 - Indicates Proposed Steel Beam

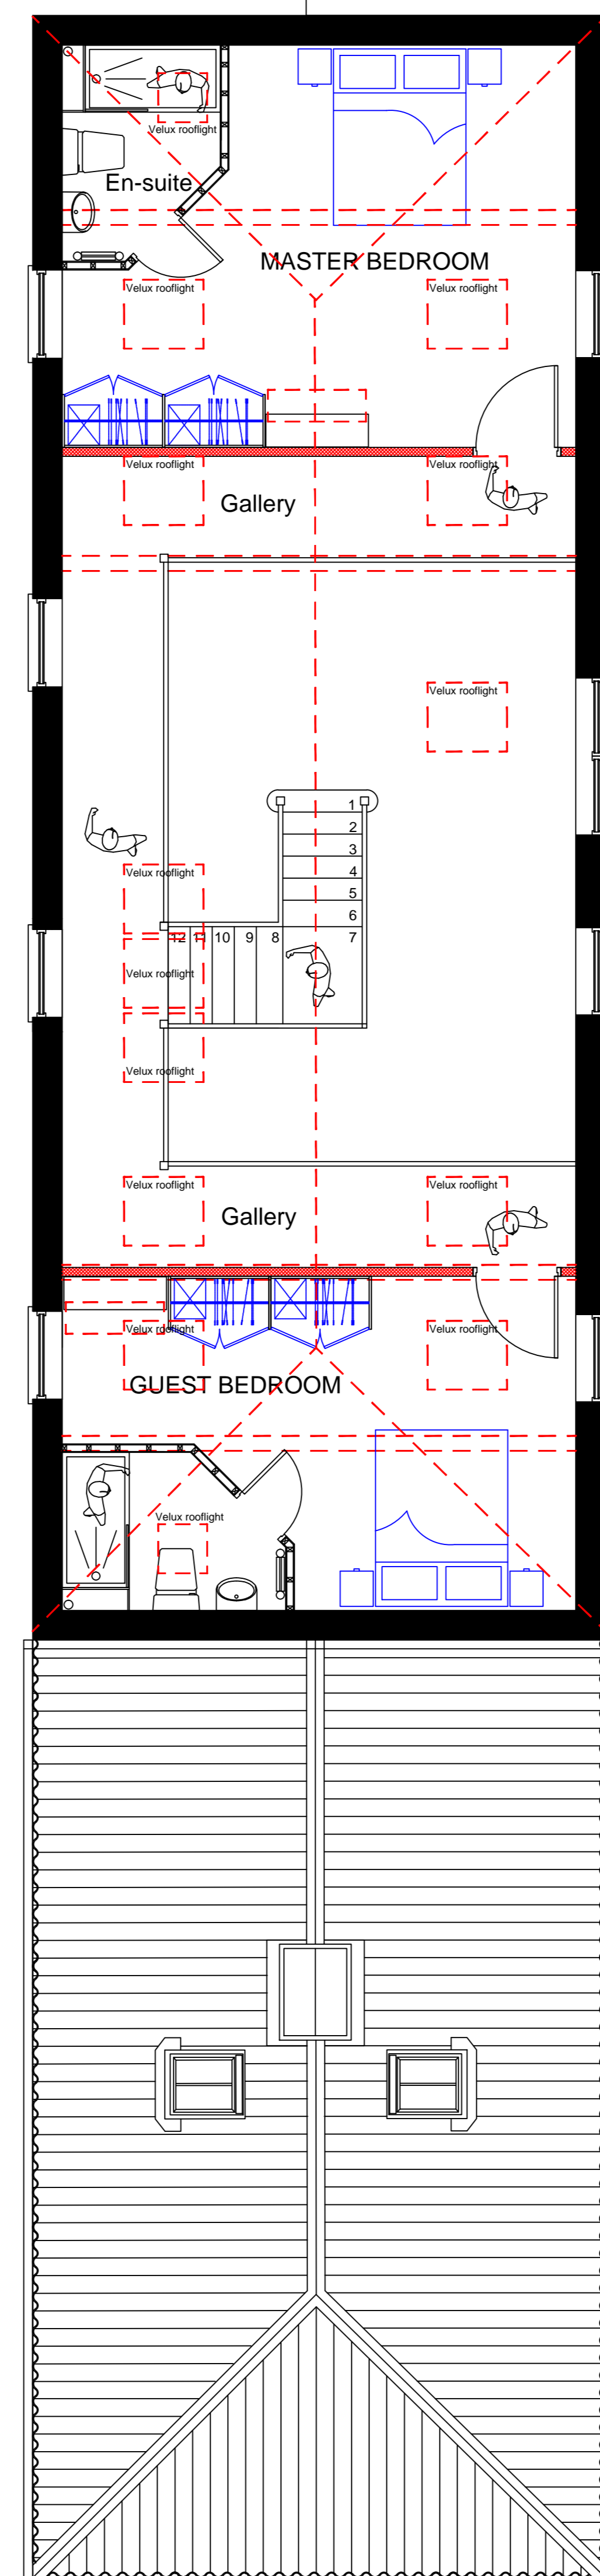


PROPOSED FIRST FLOOR LAYOUT PLAN

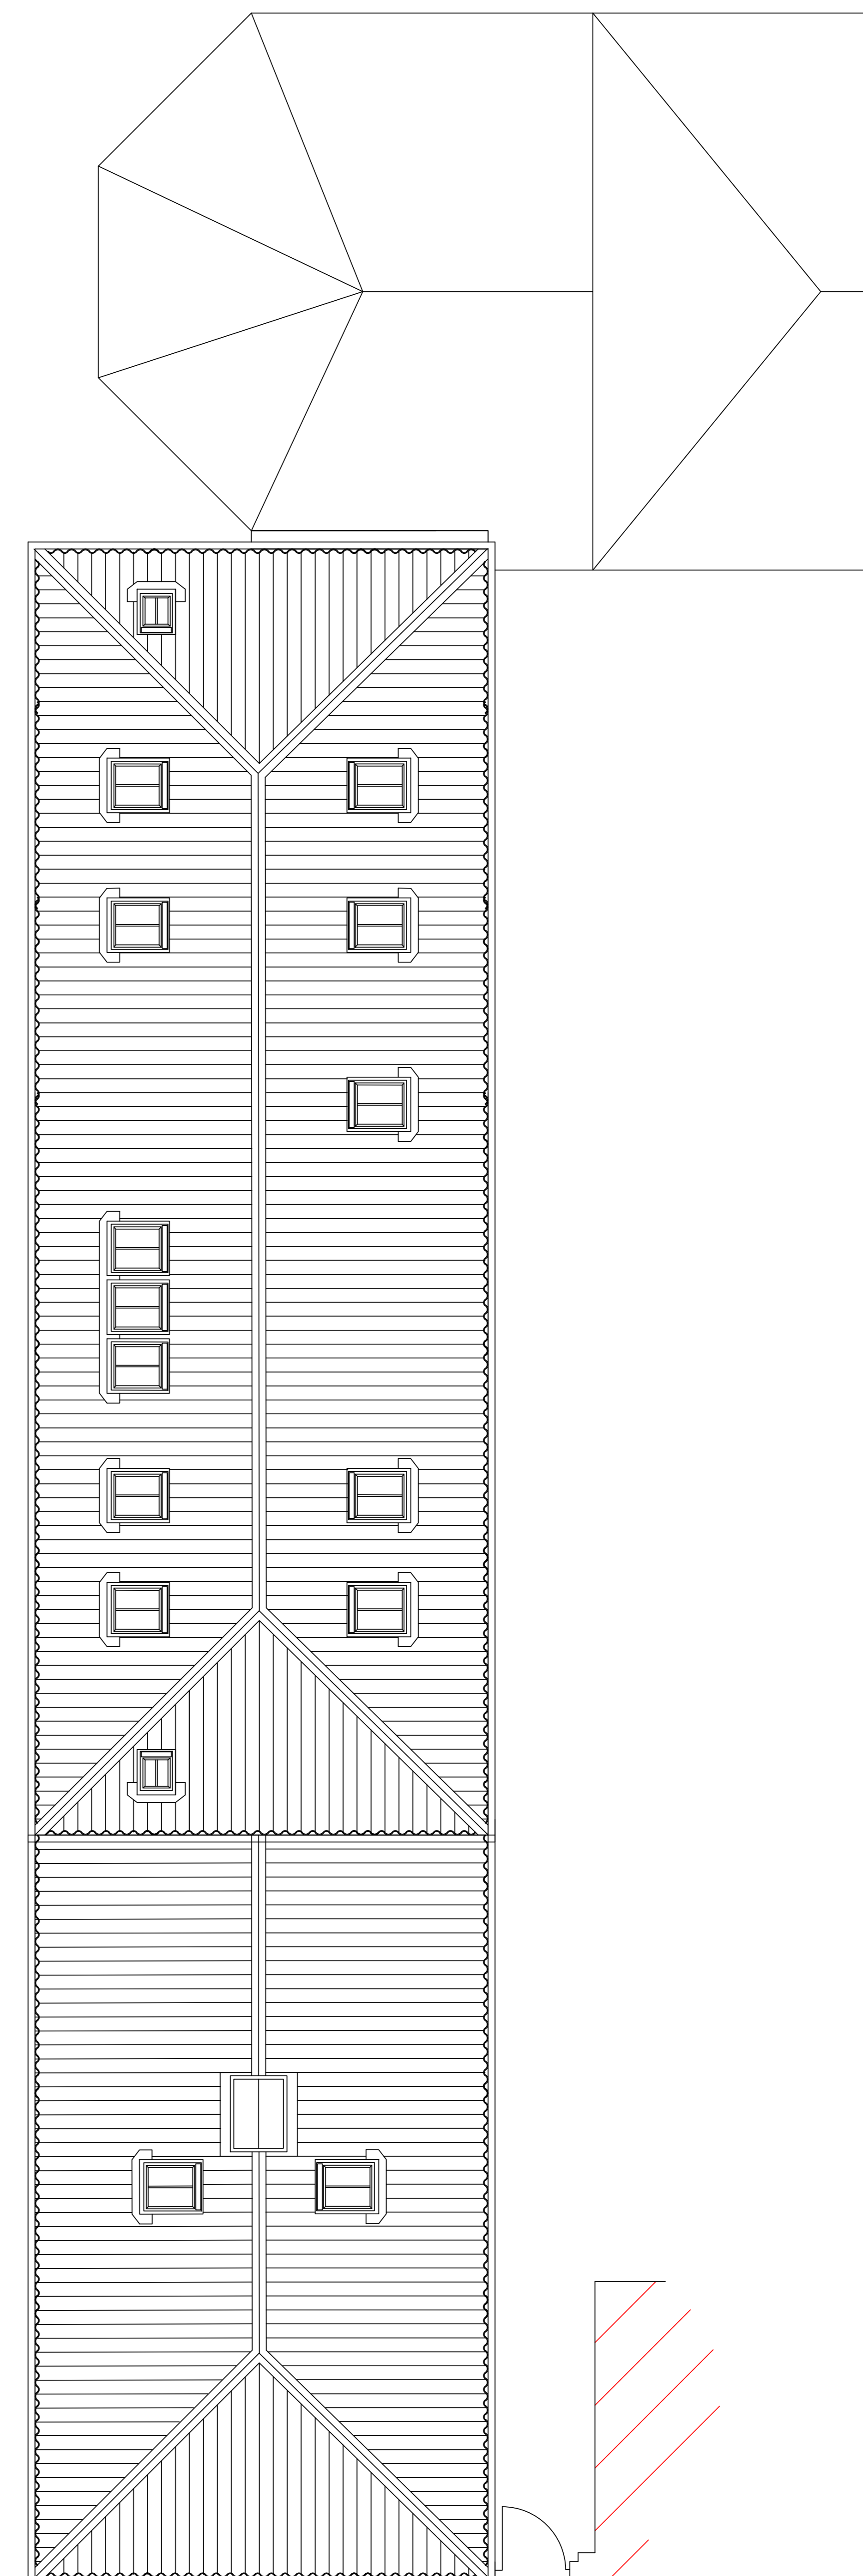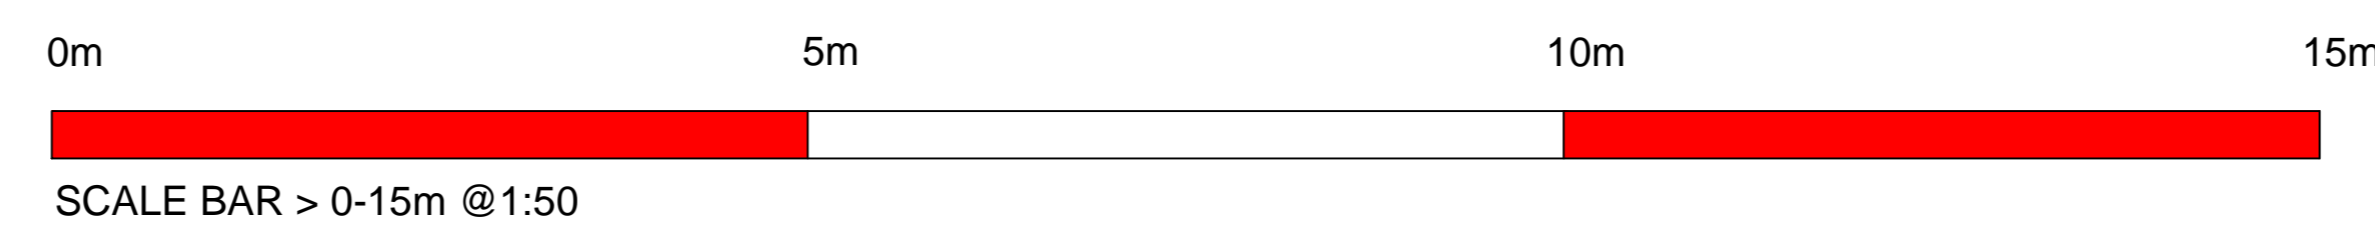

PROPOSED ROOF PLAN

REVISION 'B' (OCTOBER 2023)
 Drawing revised to illustrate amendments as recommended by conservation officers to include :-
 1. EAST ELEVATION :
 3 Windows above main entrance reduced to 2 with a sensitive break between both.
 Number of Conservation "Heritage" style Velux rooflights above main entrance reduced from 3 to 1 and Velux rooflights generally reduced in size to be proportional with slope of roof.
 2. WEST ELEVATION :
 Conservation "Heritage" style Velux rooflights reduced in size to be proportional with slope of roof.

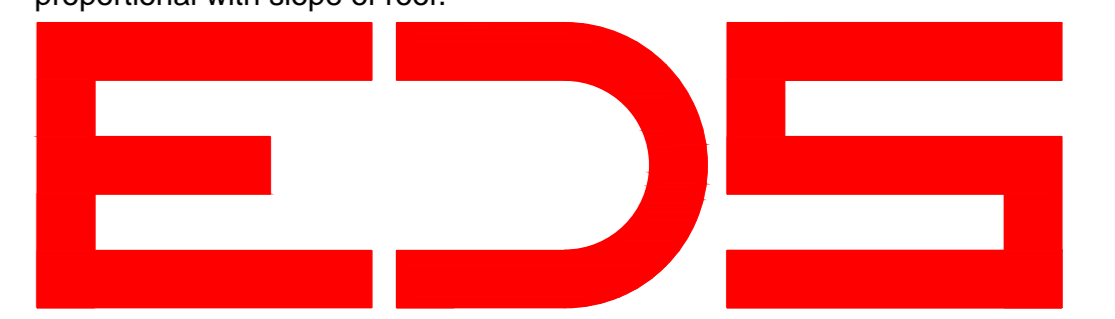

Client:
MR & MRS D.RIMMINGTON

Site Address :
 NEW BREAKS FARM,
 SWINFLEET,
 NR. GOOLET,
 DN14 8DZ.

Project:
 PROPOSED BARN CONVERSION.

Drawing Title:
 PLANNING STATUS : SCHEME "B"
 PROPOSED GENERAL ARRANGEMENT OF
 SITE / FLOOR PLANS & ELEVATIONS.

Drawing Scale : Date :
 1:50 / 1:500 / 1:1250 APRIL 2022

Drawing Number: Rev:
H.CON.04.22.03 **B**