




PROPOSED GROUND FLOOR LAYOUT PLAN

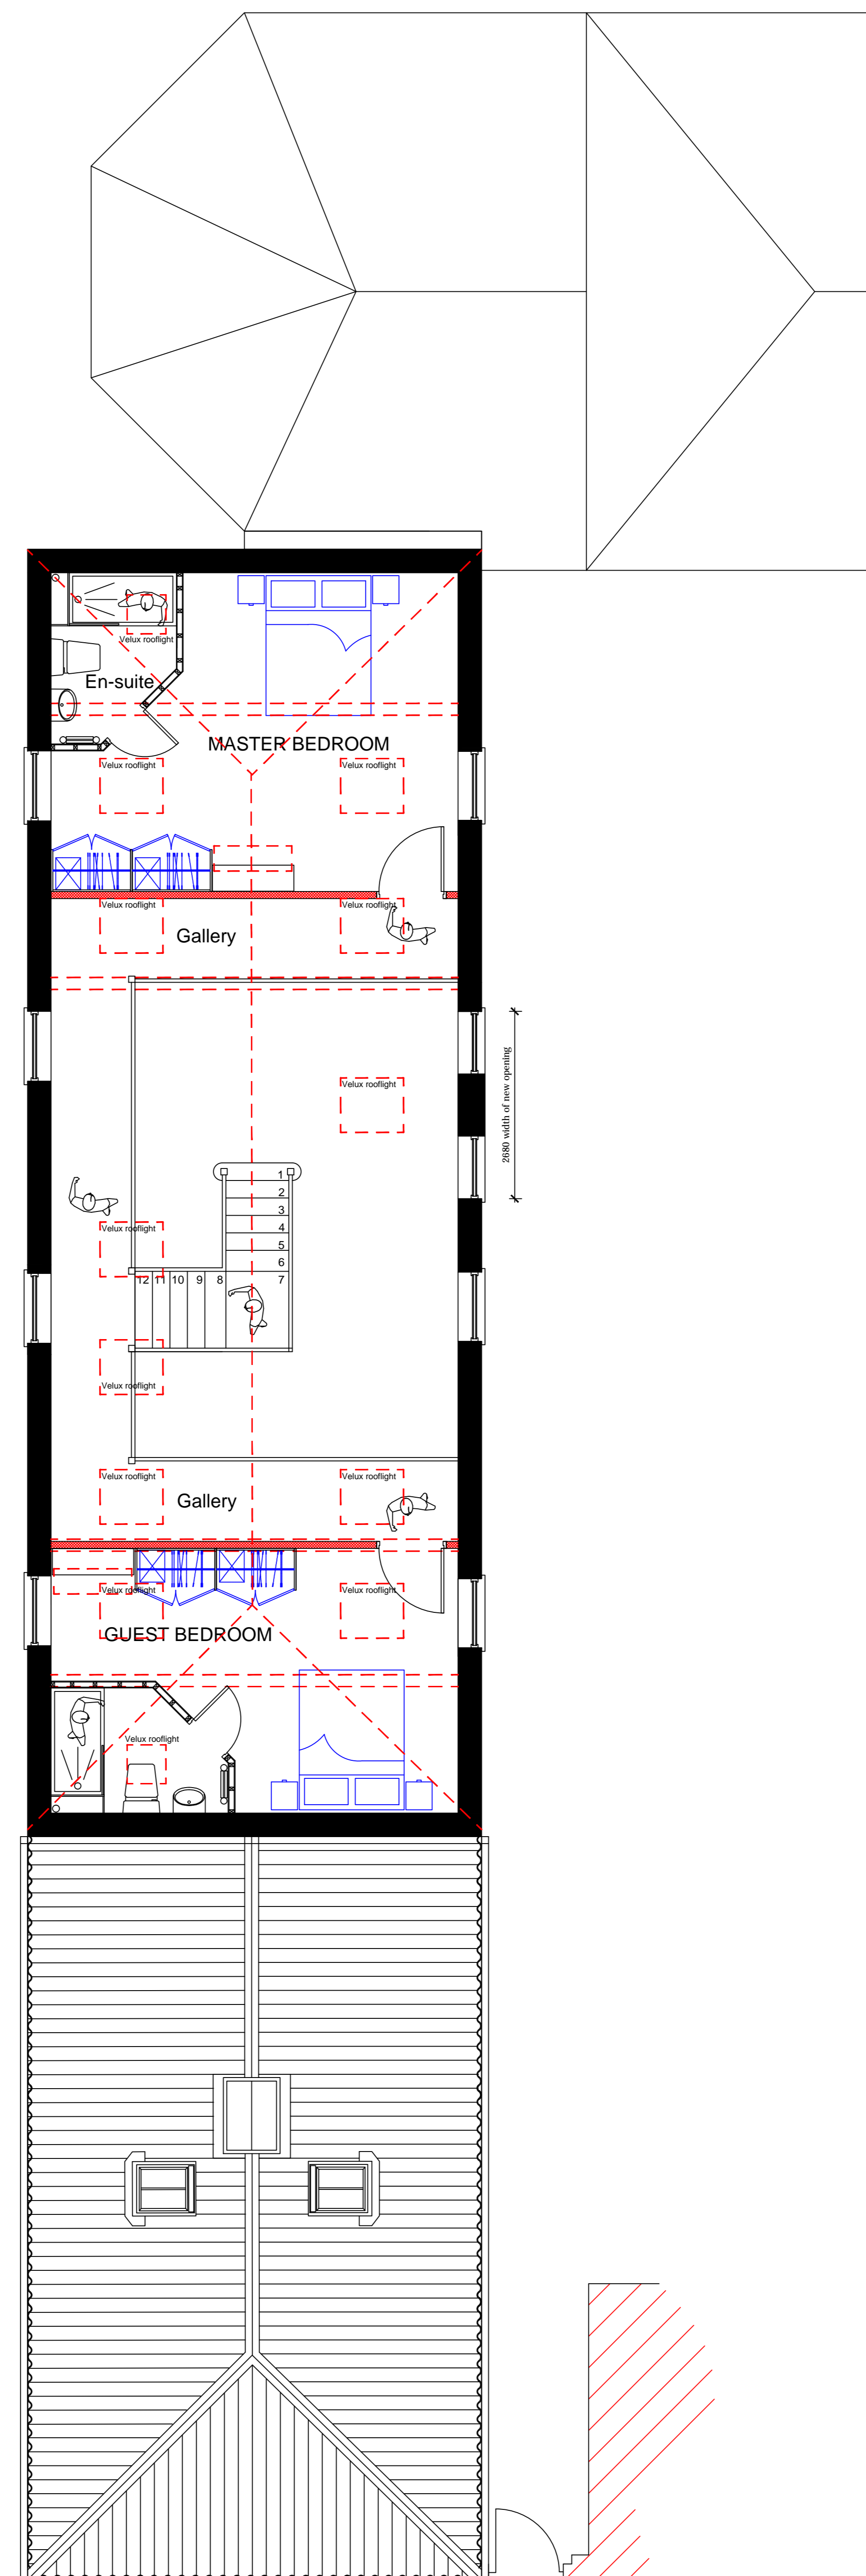


PROPOSED FIRST FLOOR LAYOUT PLAN

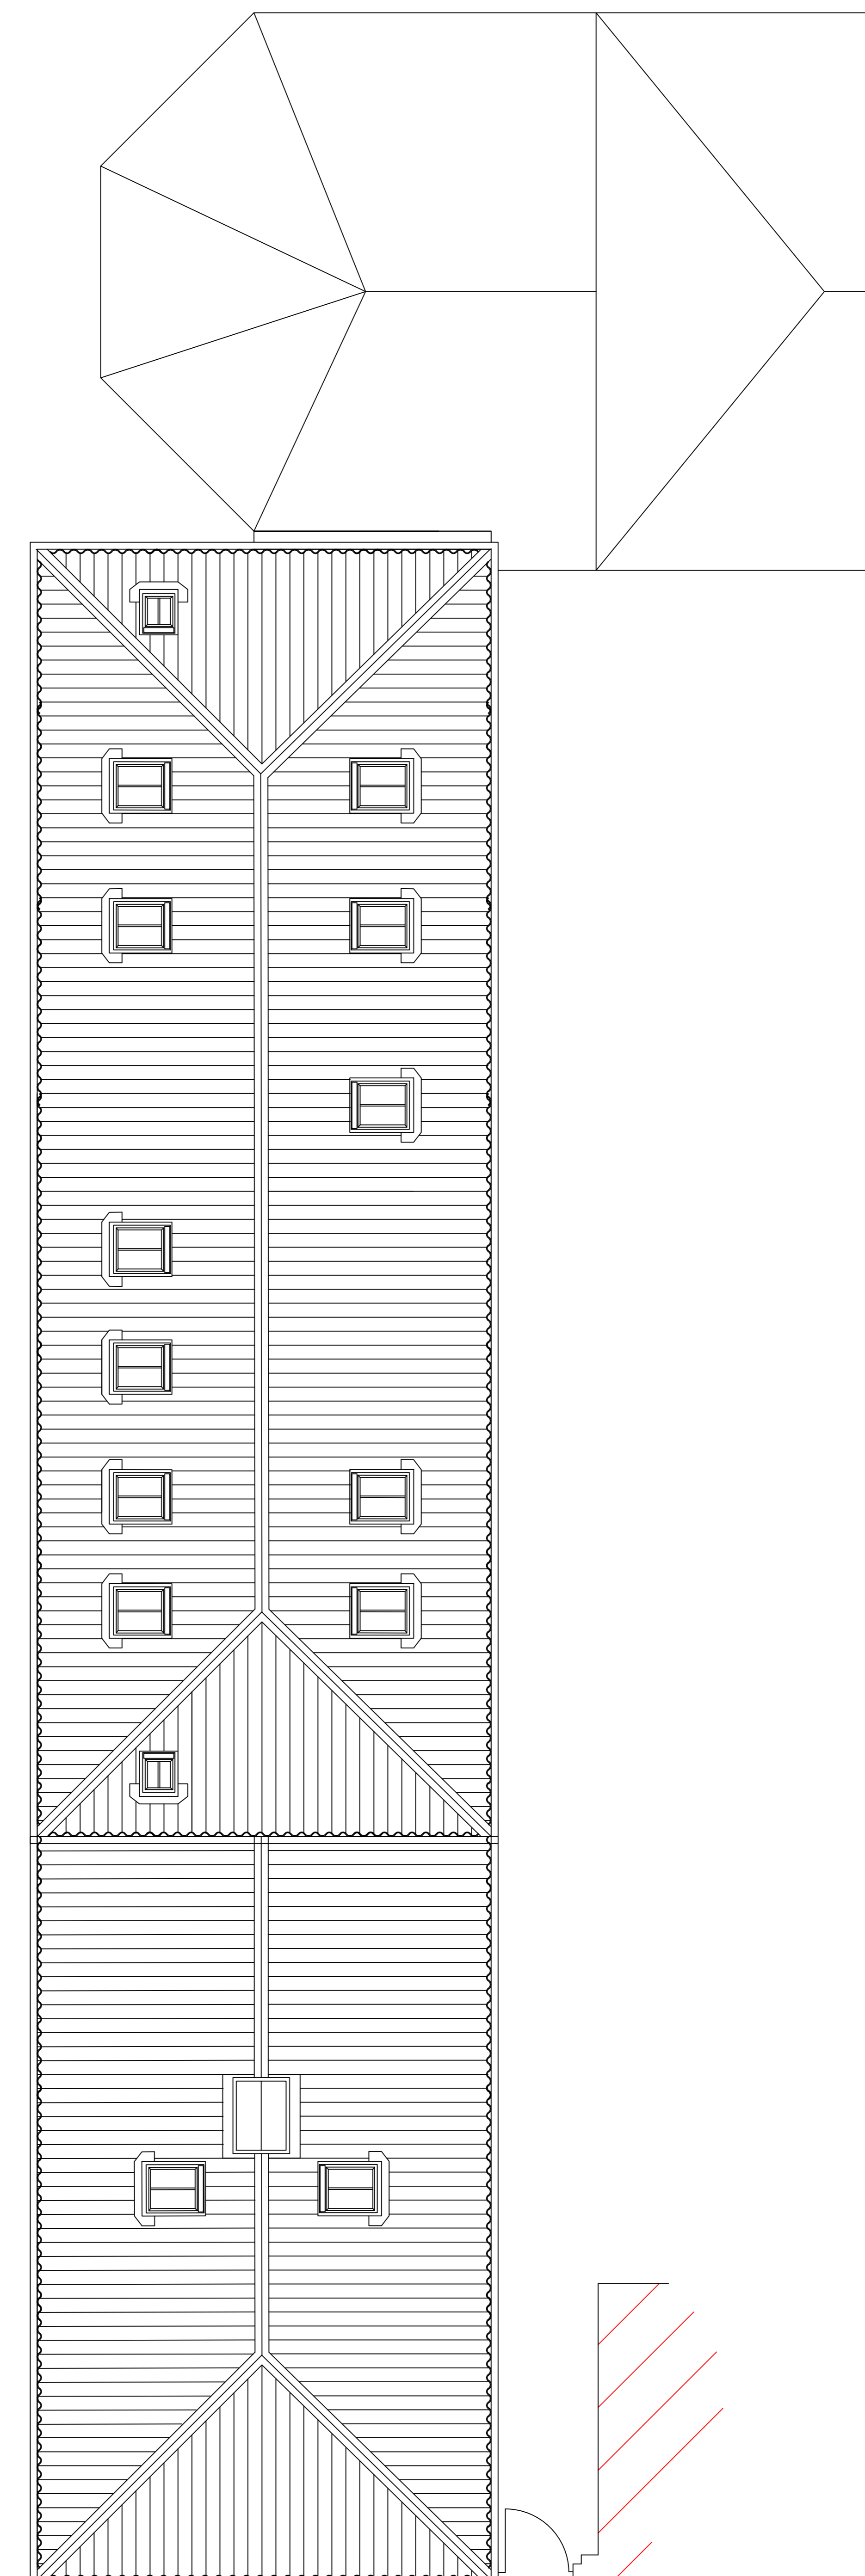

PROPOSED ROOF PLAN

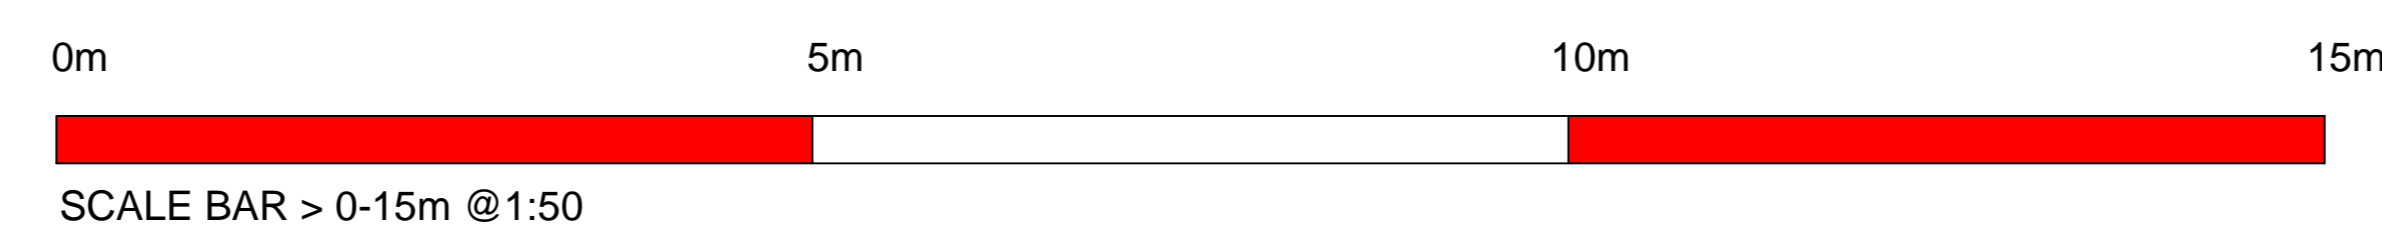

REVISION C' (NOVEMBER 2023)
 Drawing revised to illustrate amendments as recommended by conservation officers to include :-
 1. EAST ELEVATION :
 3 Windows above main entrance reduced to 2 with a sensitive break between both.
 Number of Conservation "Heritage" style Velux rooflights above main entrance reduced from 3 to 1 and Velux rooflights generally reduced in size to be proportional with slope of roof.
 2. WEST ELEVATION :
 Conservation "Heritage" style Velux rooflights reduced in number to 6 on main roof.

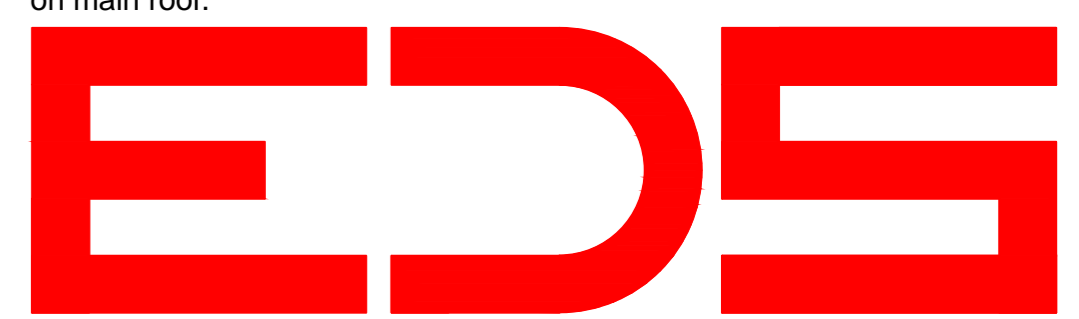

Client:
MR & MRS D.RIMMINGTON

Site Address :
**NEW BREAKS FARM,
 SWINE FLEET,
 NR GOOLE,
 DN14 8DZ.**

Project:
PROPOSED BARN CONVERSION.

Drawing Title:
**PLANNING STATUS : SCHEME "B"
 PROPOSED GENERAL ARRANGEMENT OF
 SITE / FLOOR PLANS & ELEVATIONS.**

Drawing Scale : Date :
 1:50 / 1:500 / 1:1250 APRIL 2022

Drawing Number: Rev:
H.CON.04.22.03 C