
 


SITE PLAN 59 FLEMINGATE, BEVERLEY, HU17 0NT

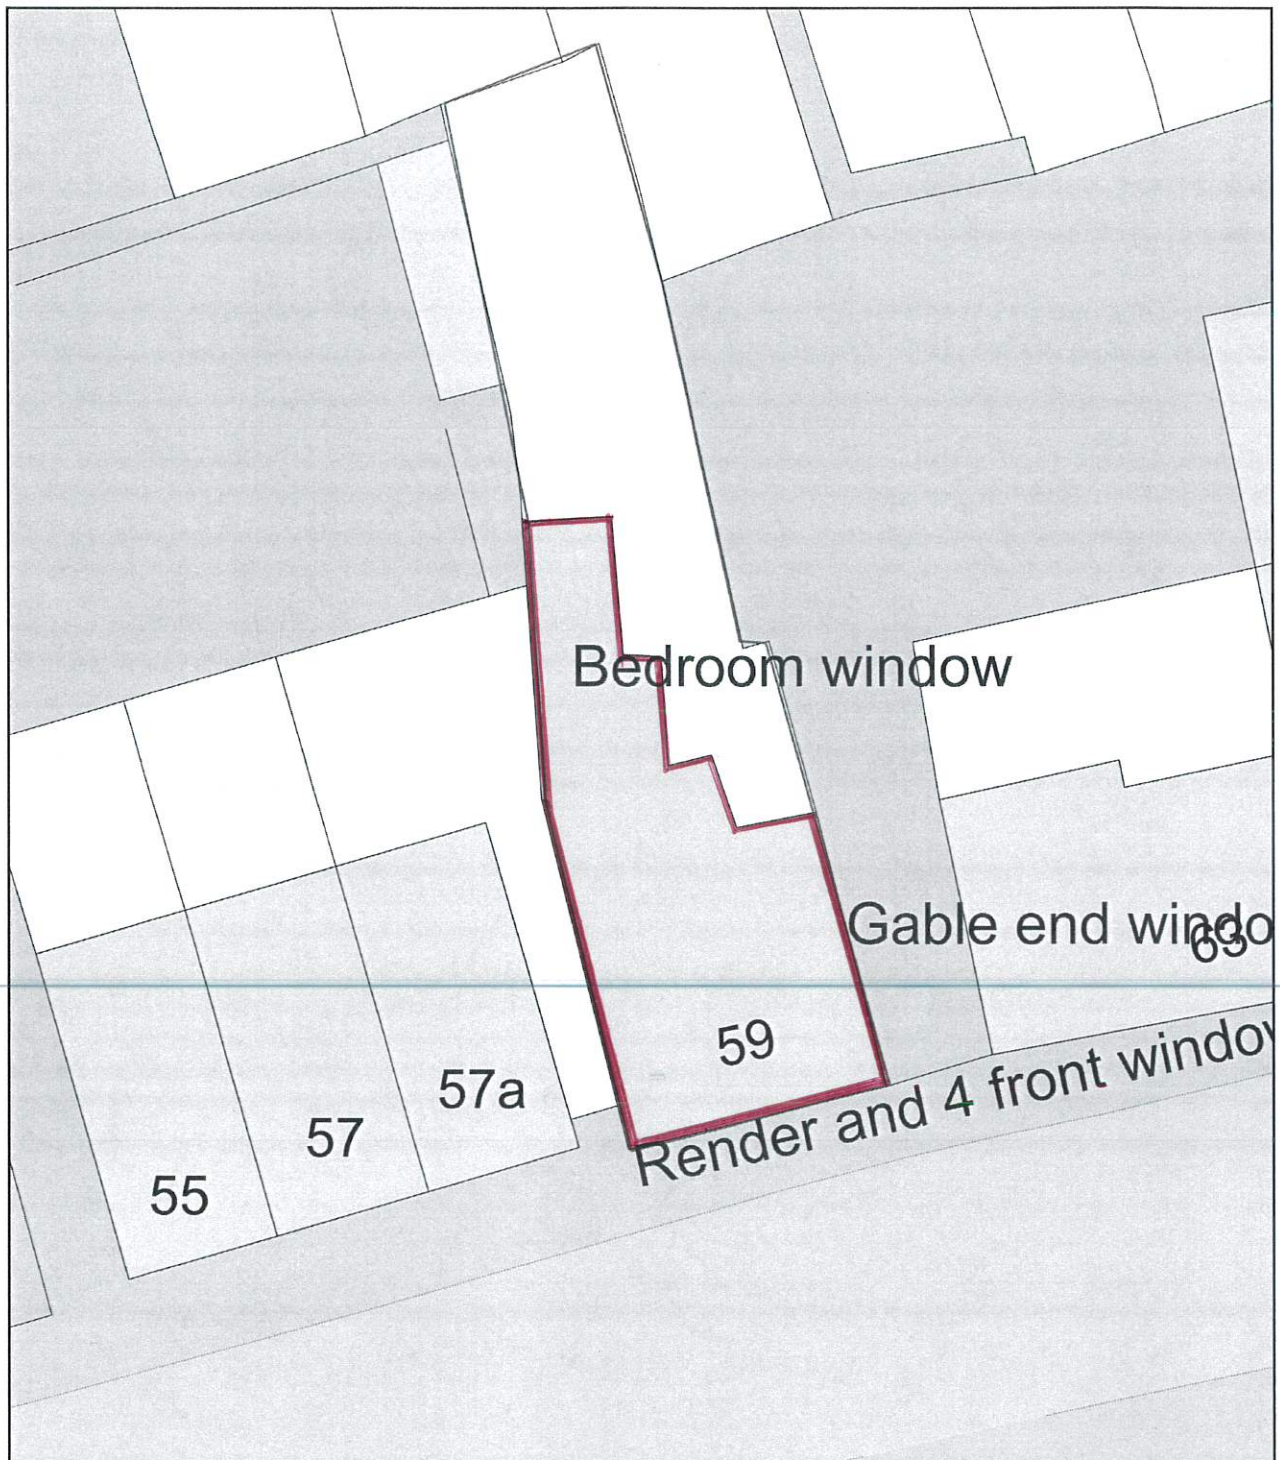

Plan Produced for: Darrell Noel

Date Produced: 10 Nov 2023

Plan Reference Number: TQRQM23314184953991

Scale: 1:200 @ A4