




SCALE 1:100

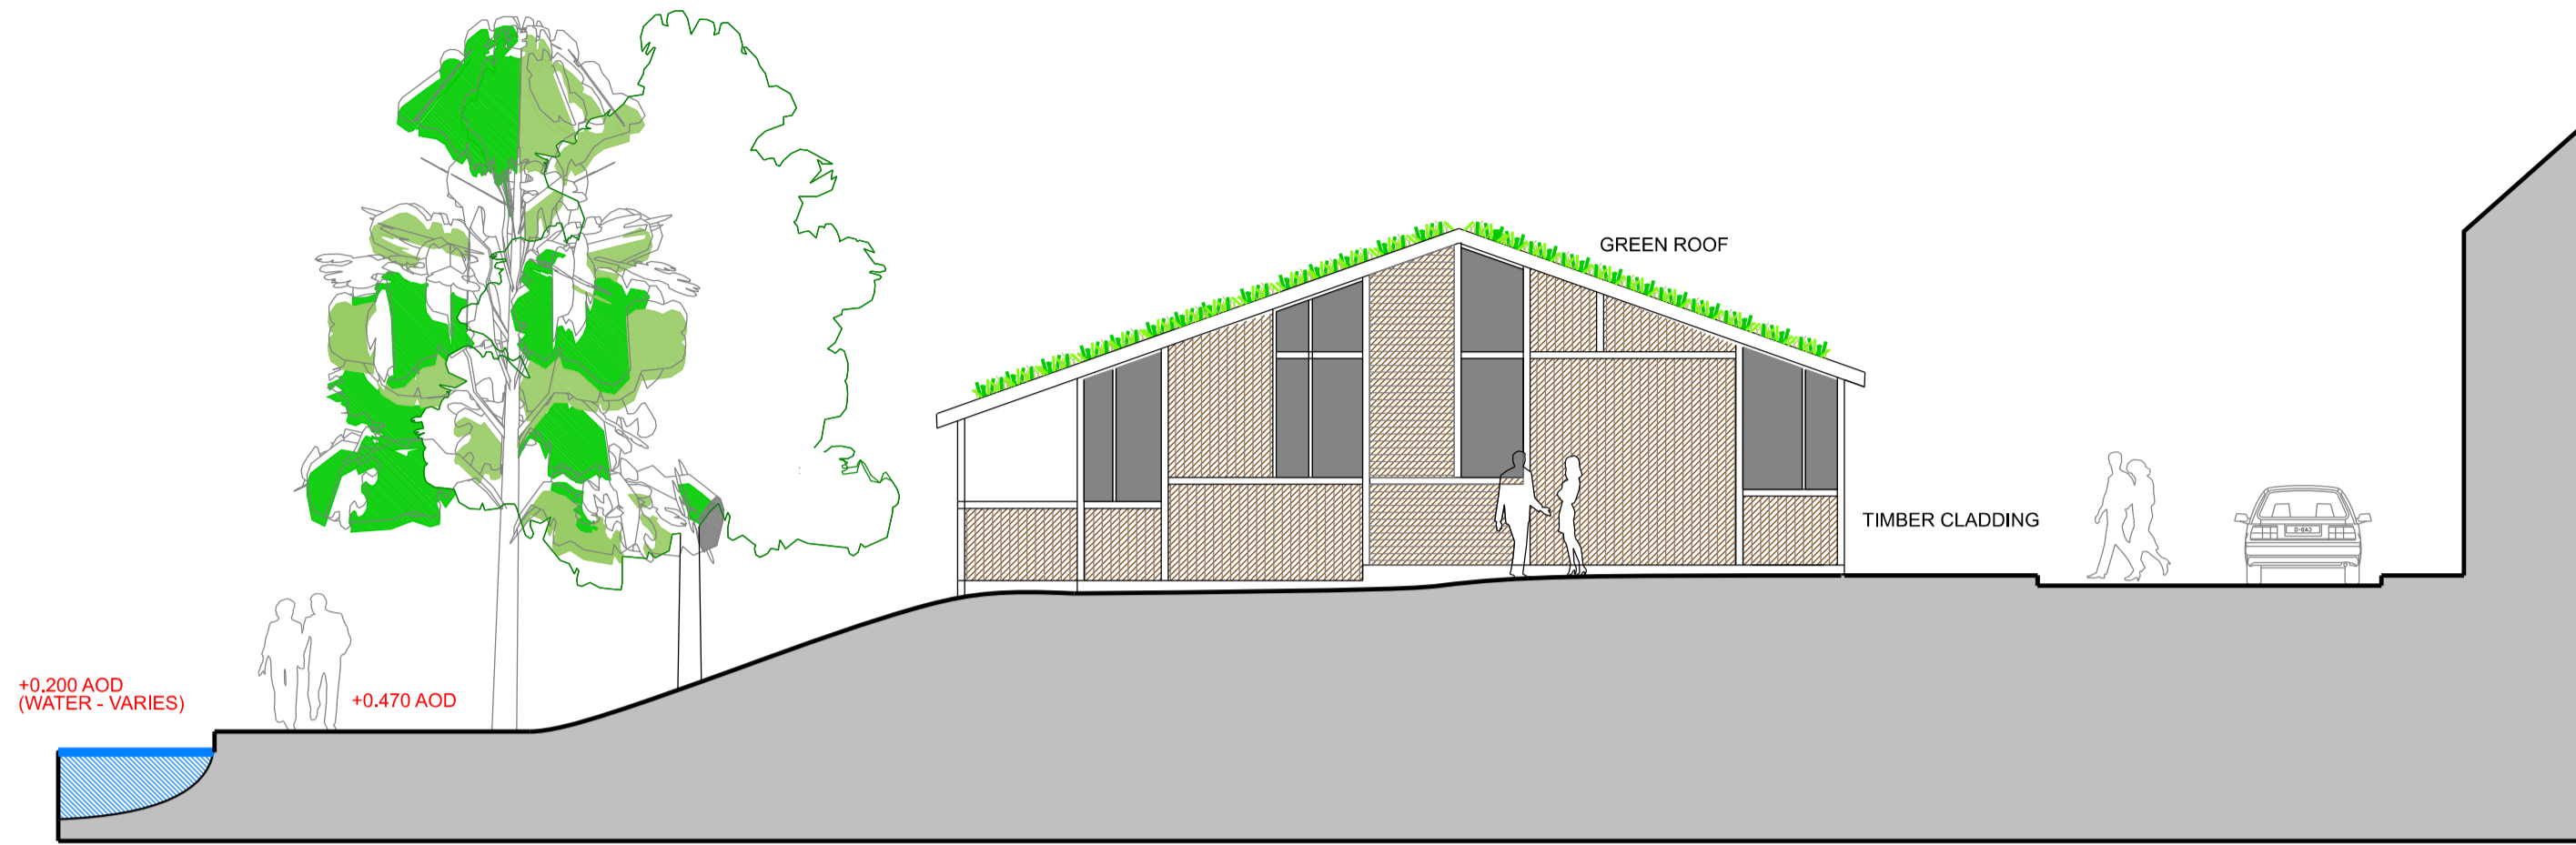


Proposed North Elevation
SCALE 1:100

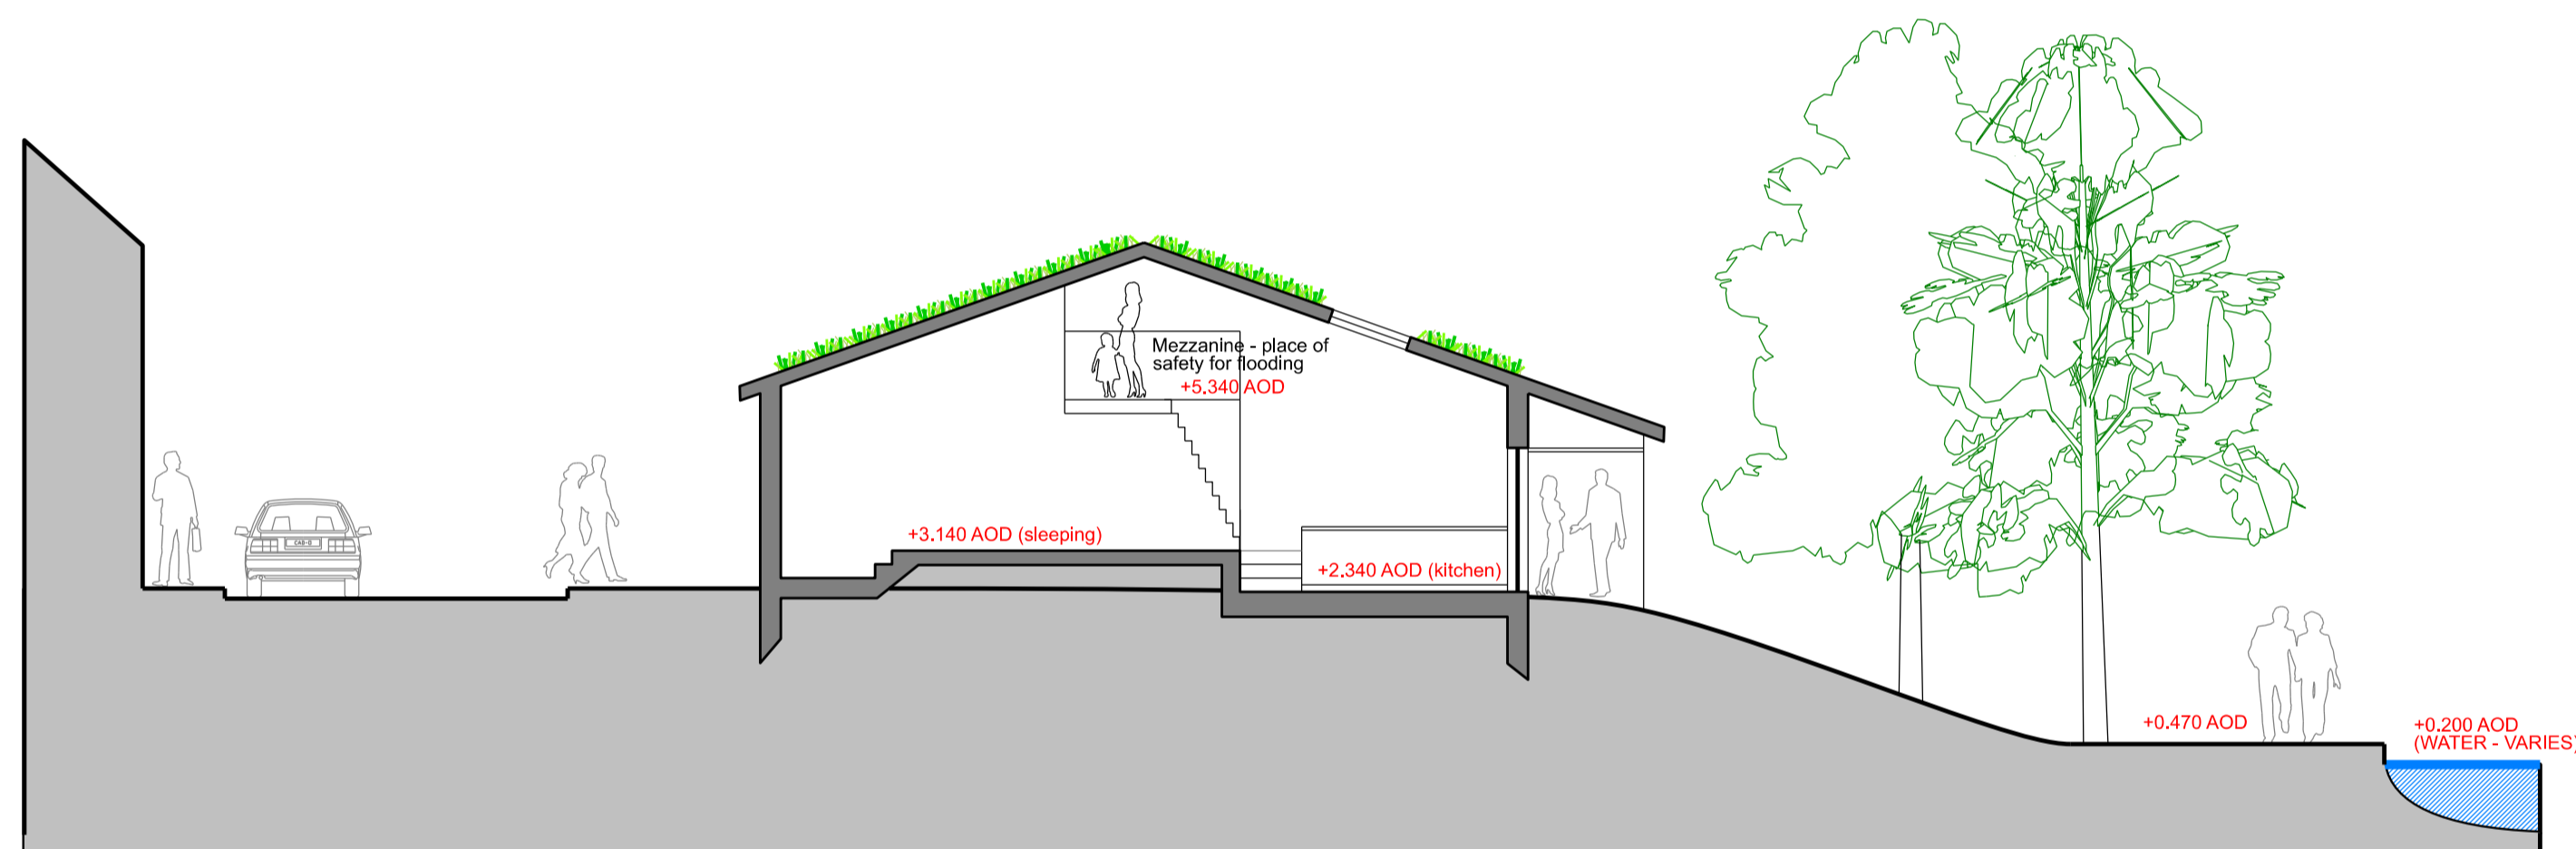


Proposed Section A-A
SCALE 1:100

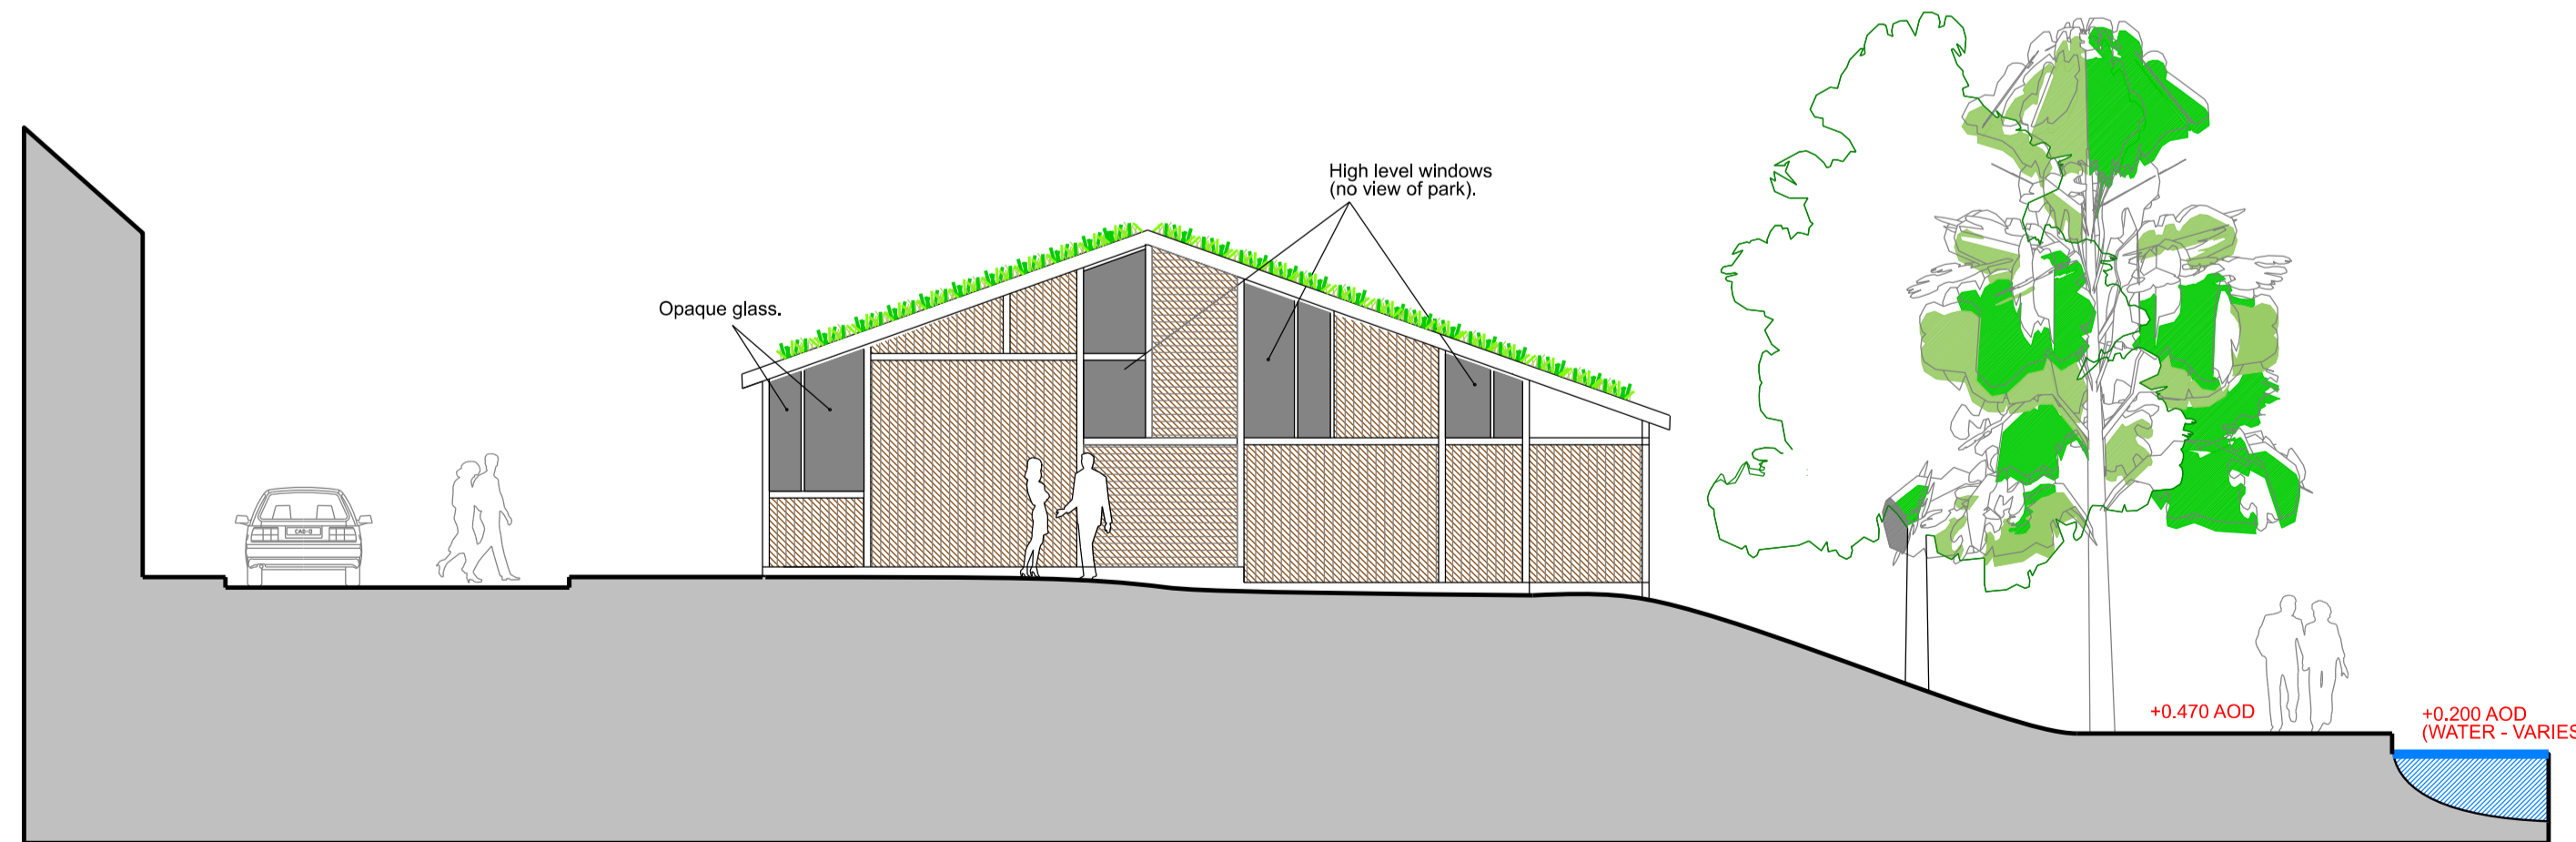


Proposed South Elevation
SCALE 1:100

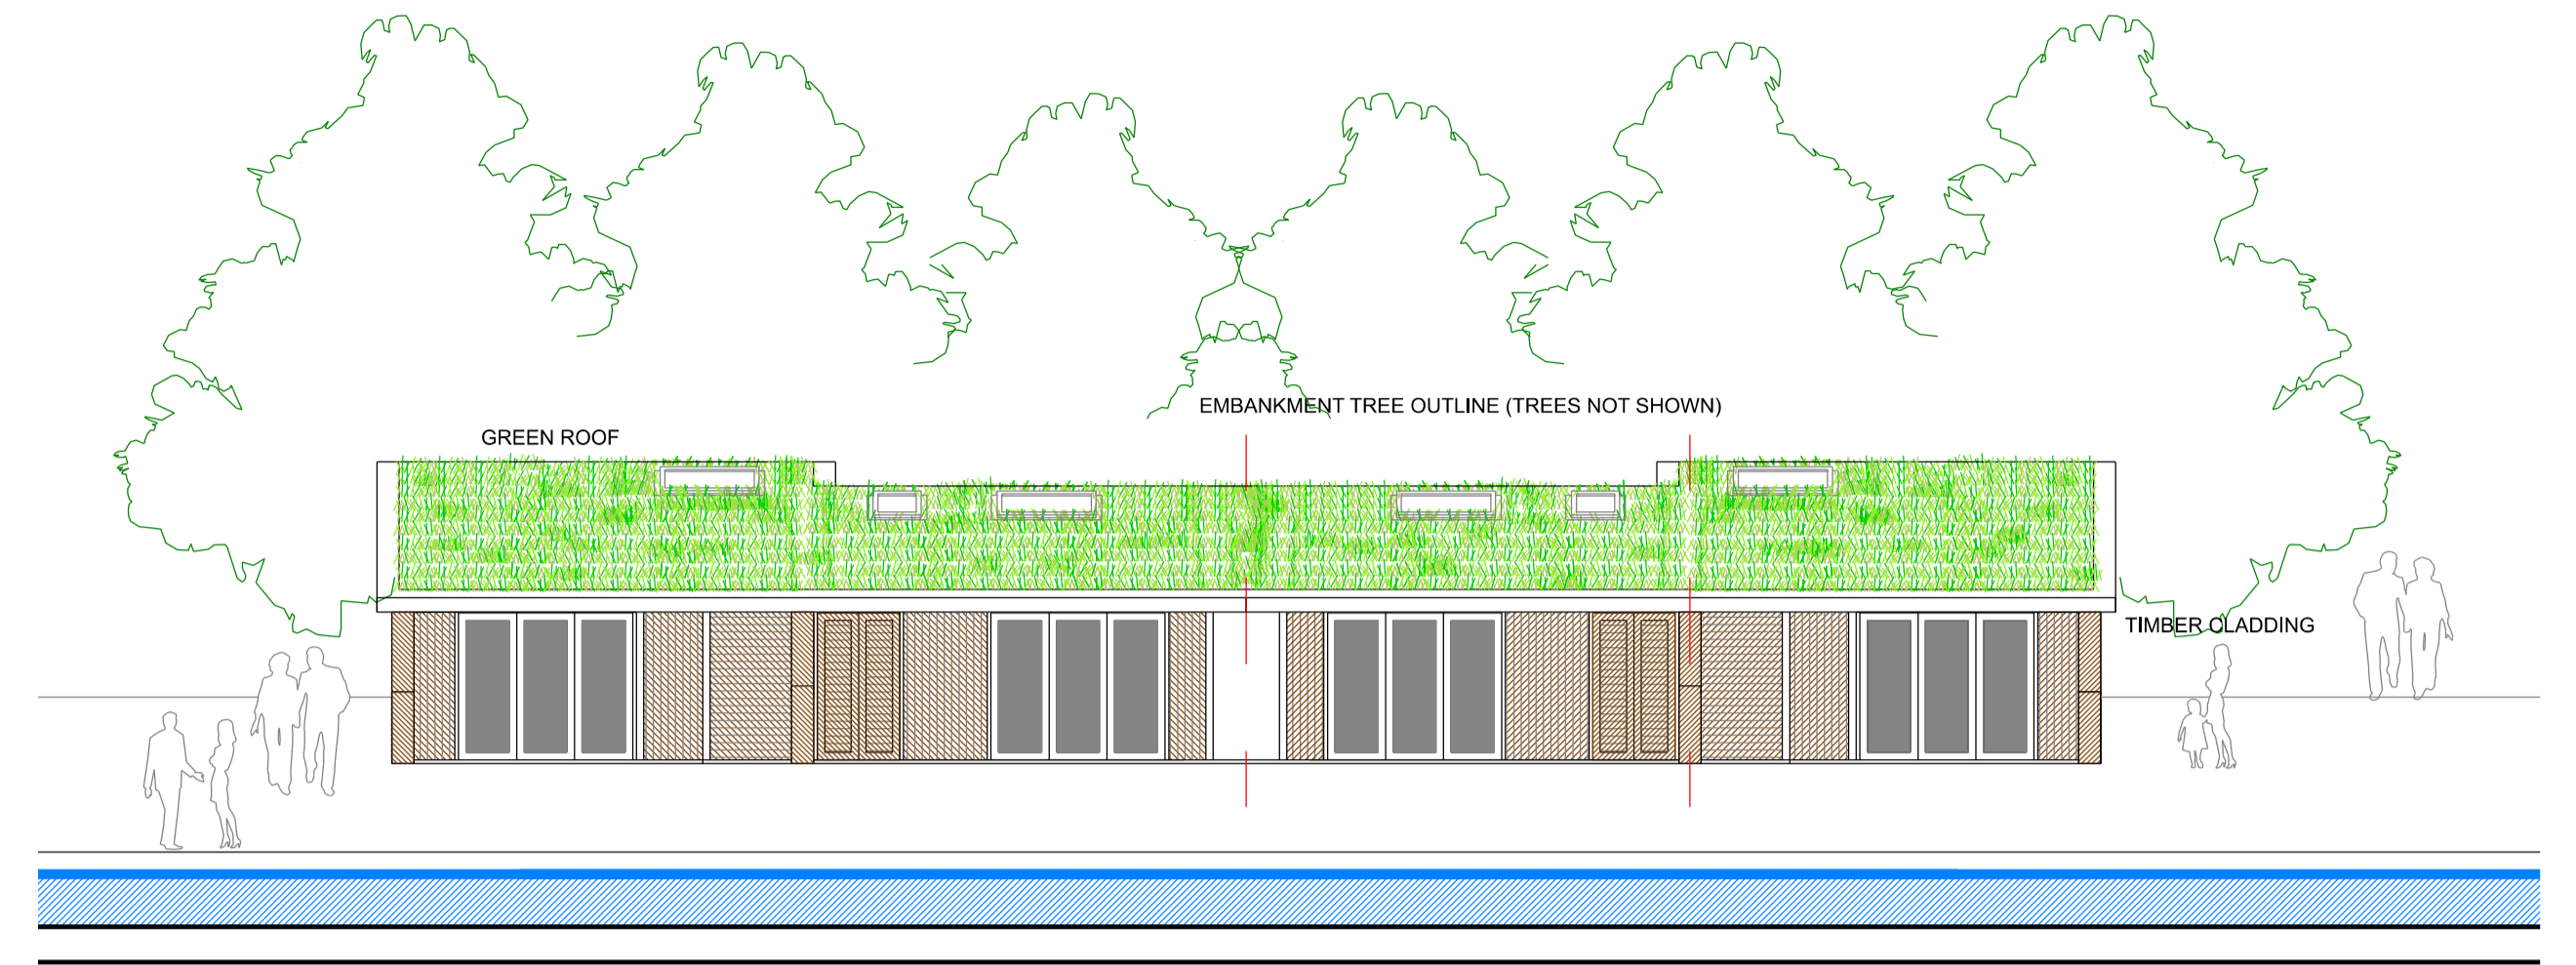


Proposed East (River) Elevation
SCALE 1:100

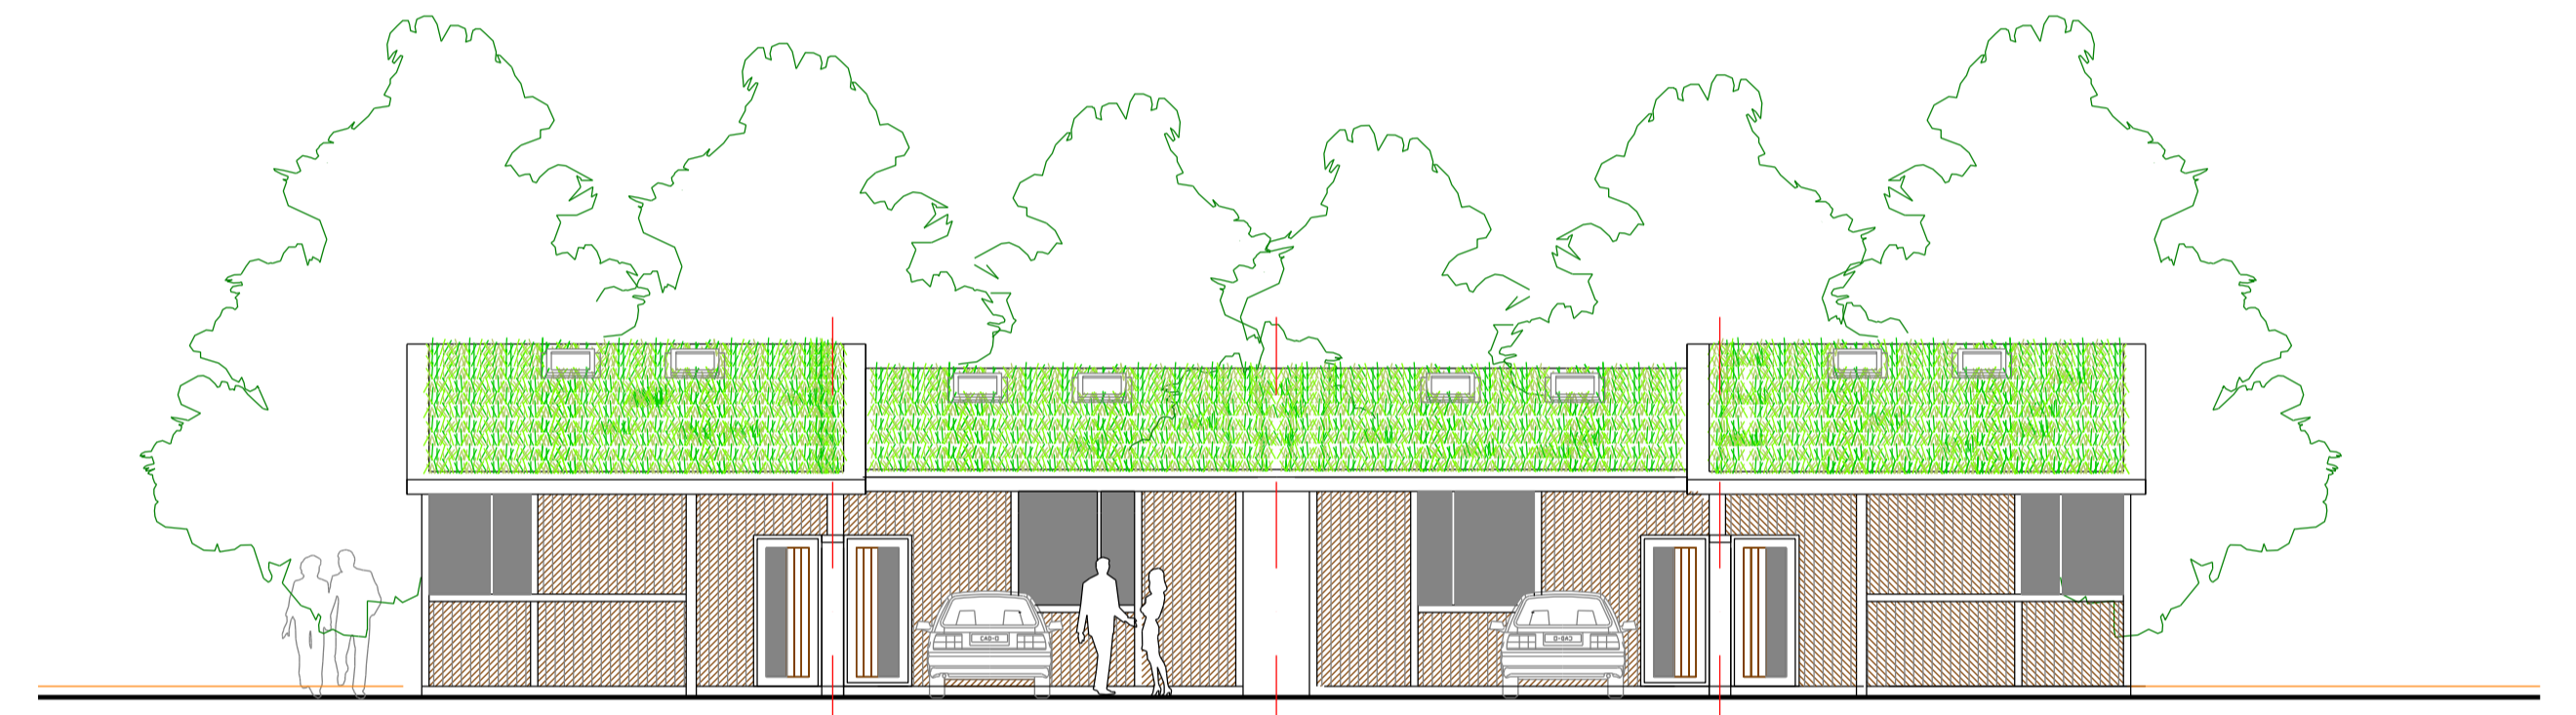

Proposed West (street) Elevation
SCALE 1:100

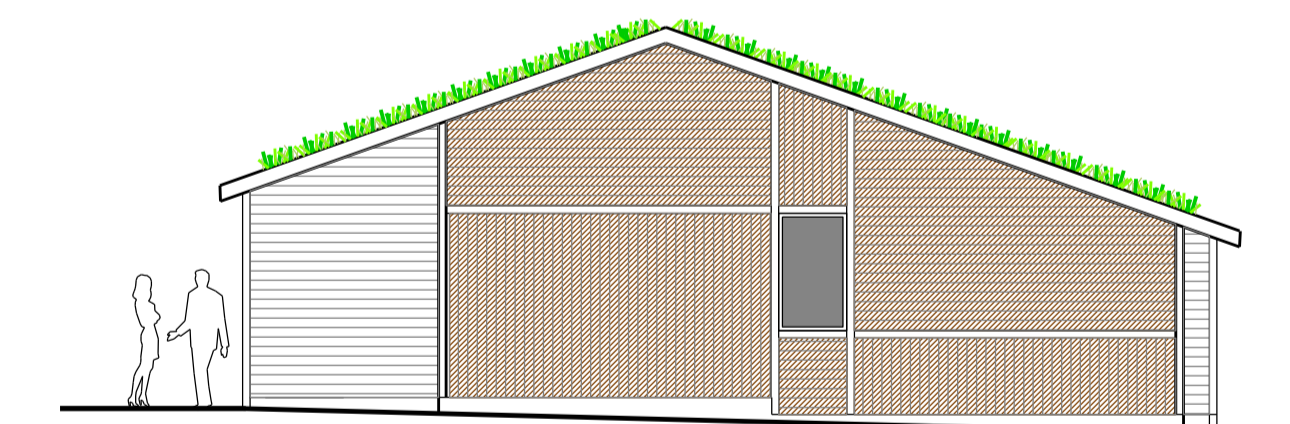

Proposed Plot 2 South Elevation
SCALE 1:100

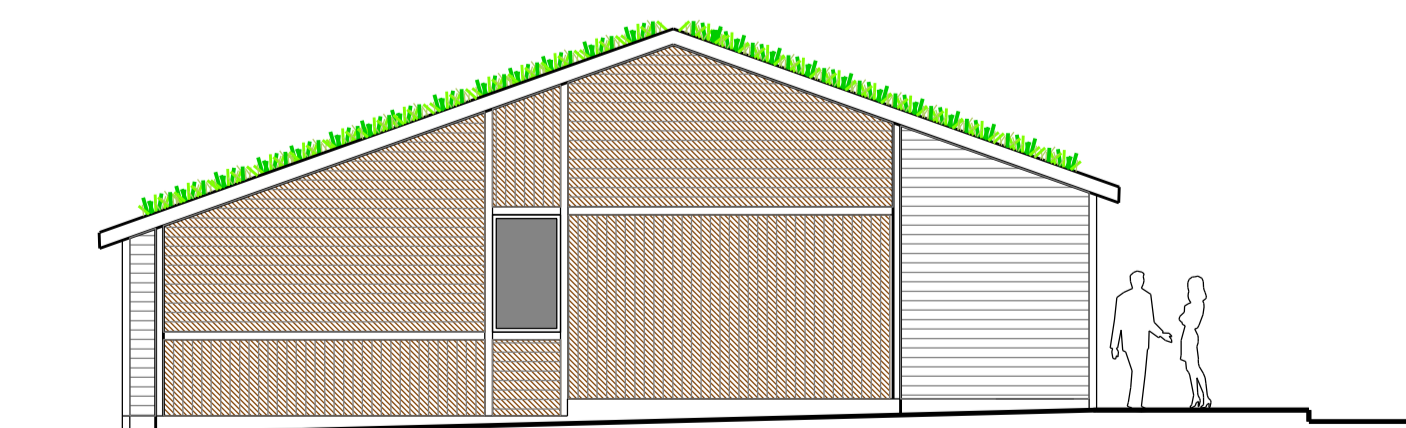

Proposed Plot 3 North Elevation
SCALE 1:100

Rev Amendment Date

ETTRIDGE ARCHITECTURE LTD

52-54 PRESTONGATE
HESSLE
EAST RIDING OF YORKSHIRE
HU13 0RE

(T) 01482 690026 www.ettridge.net

Project:
Newport Fishing Lodges

Client:
Gemini Consulting

Drawing Title:
Proposed Elevations

Compass: Phase:
PLANNING

Drawn by: CN Checked by: DE

Drawing No: Scale: 1:100 @ A1

15 17 32201 Date: DECEMBER 2023