




EXISTING
GROUND FLOOR PLAN

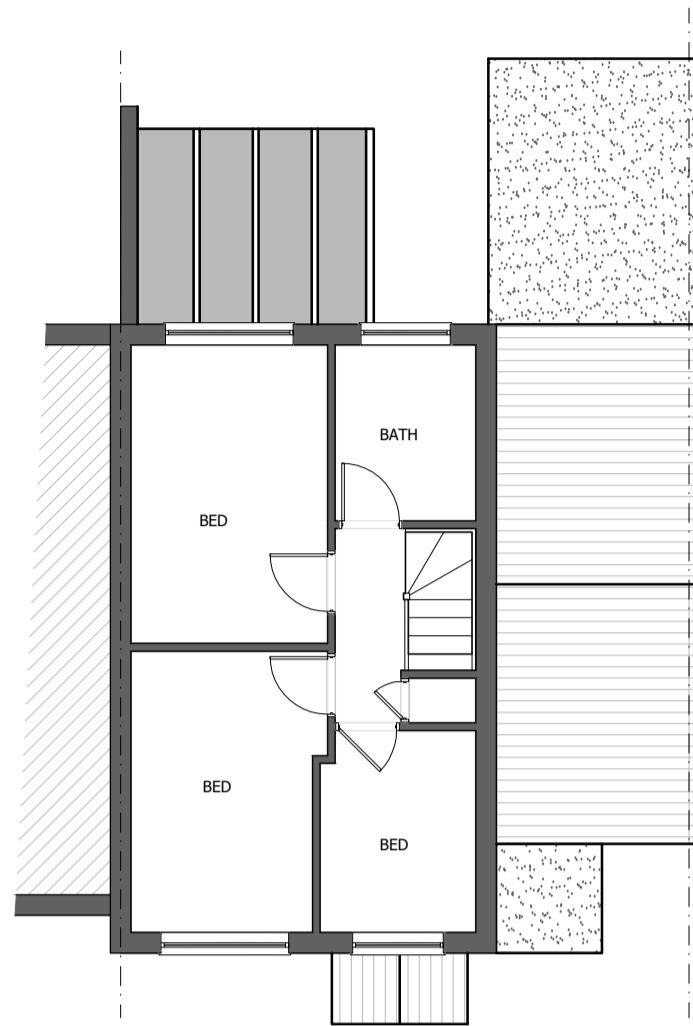


EXISTING
FIRST FLOOR PLAN

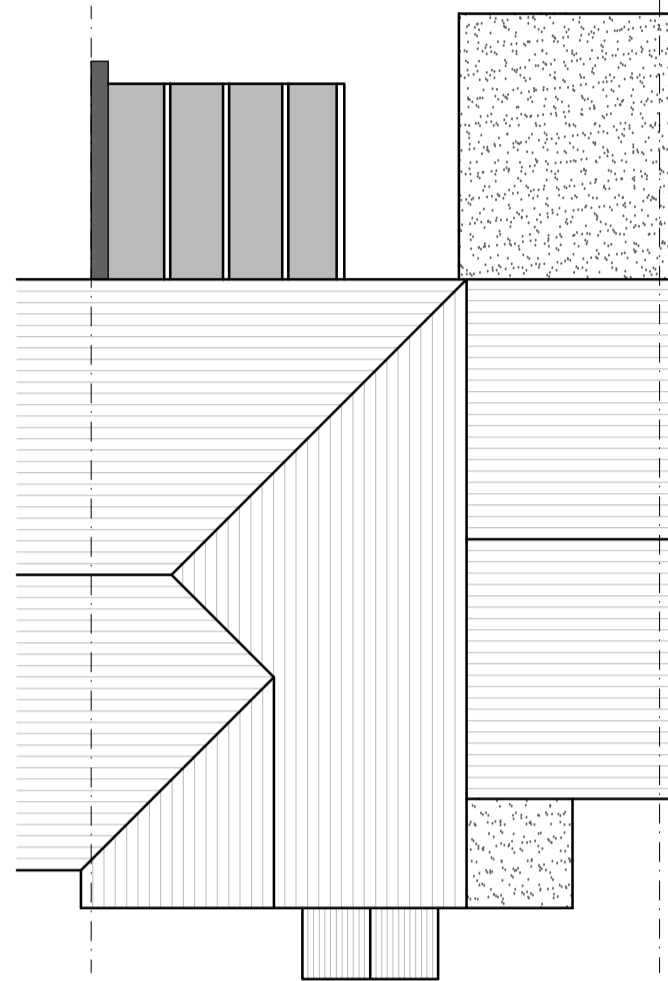


EXISTING
ROOF FLOOR PLAN

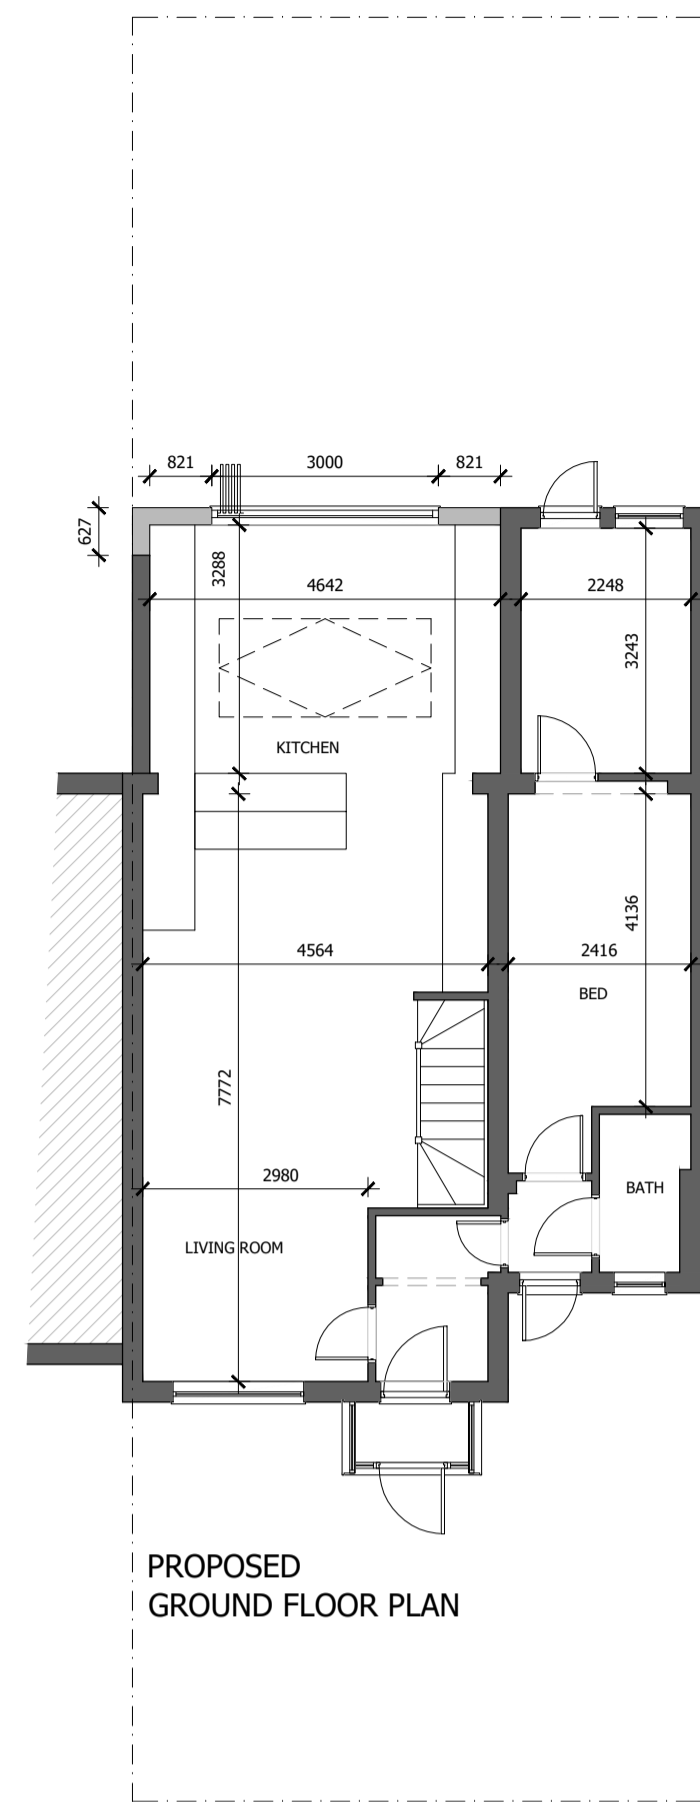

PROPOSED
GROUND FLOOR PLAN

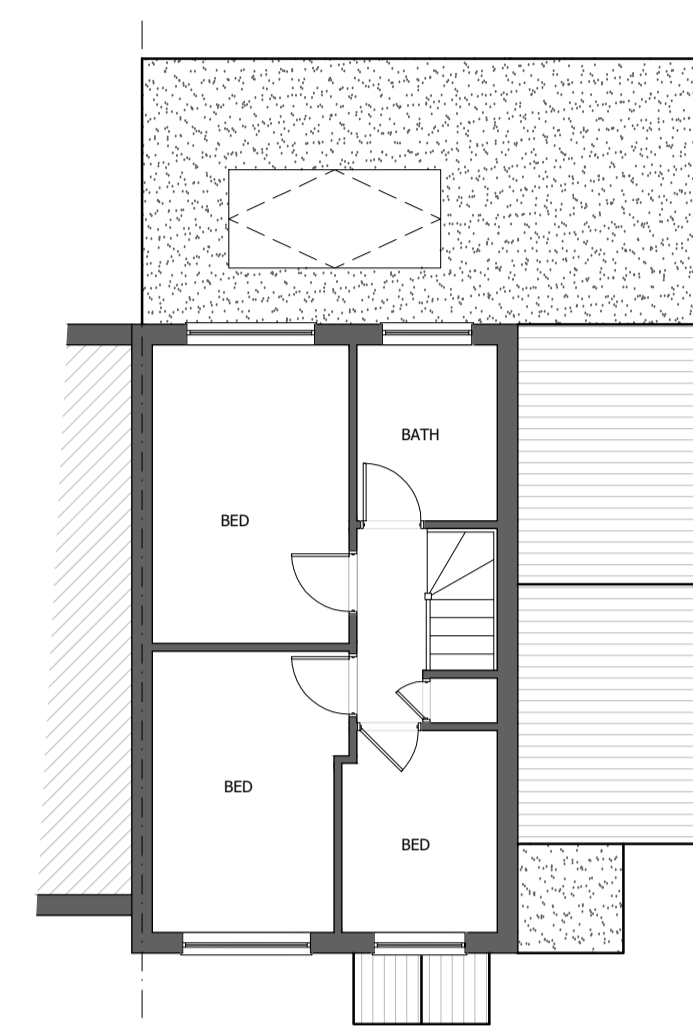

PROPOSED
FIRST FLOOR PLAN

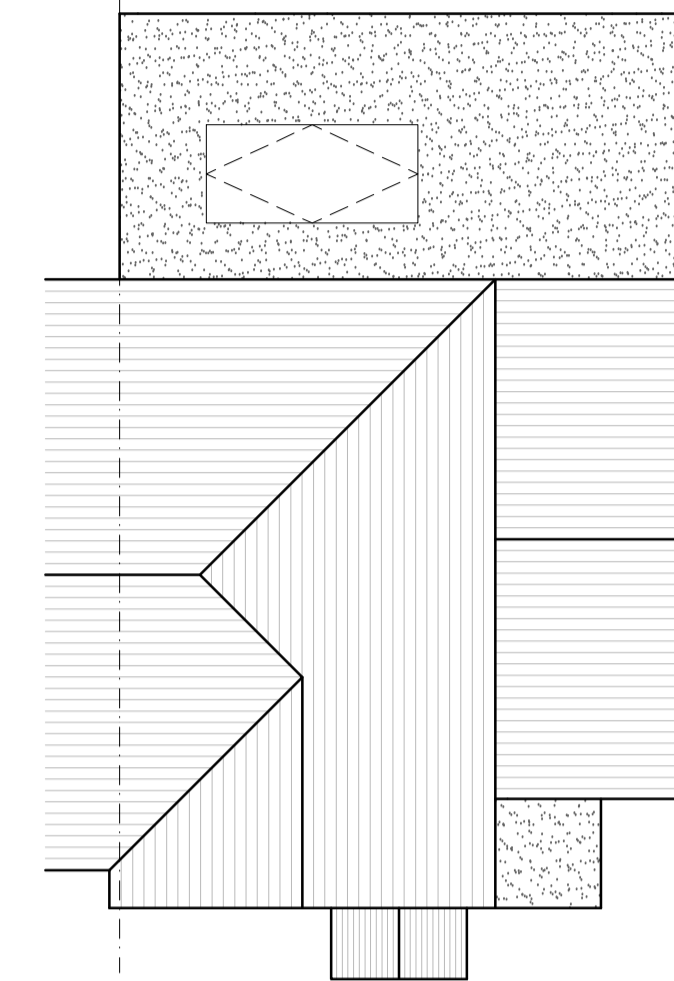


PROPOSED
ROOF FLOOR PLAN




EXISTING
FRONT ELEVATION



EXISTING
REAR ELEVATION

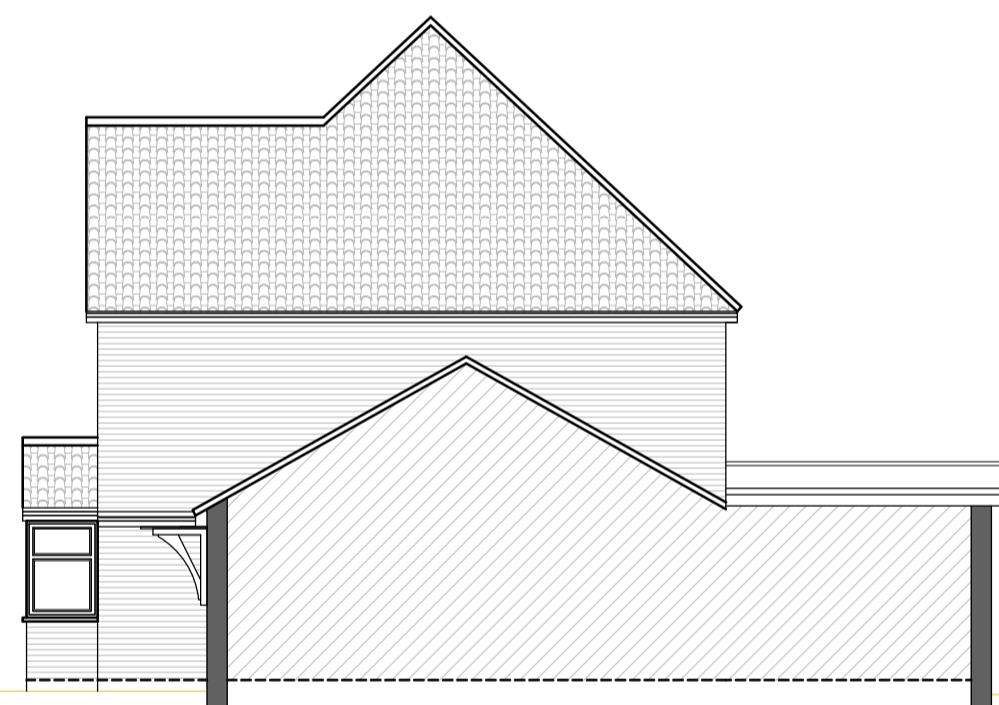

EXISTING
SECTIONAL SIDE ELEVATION

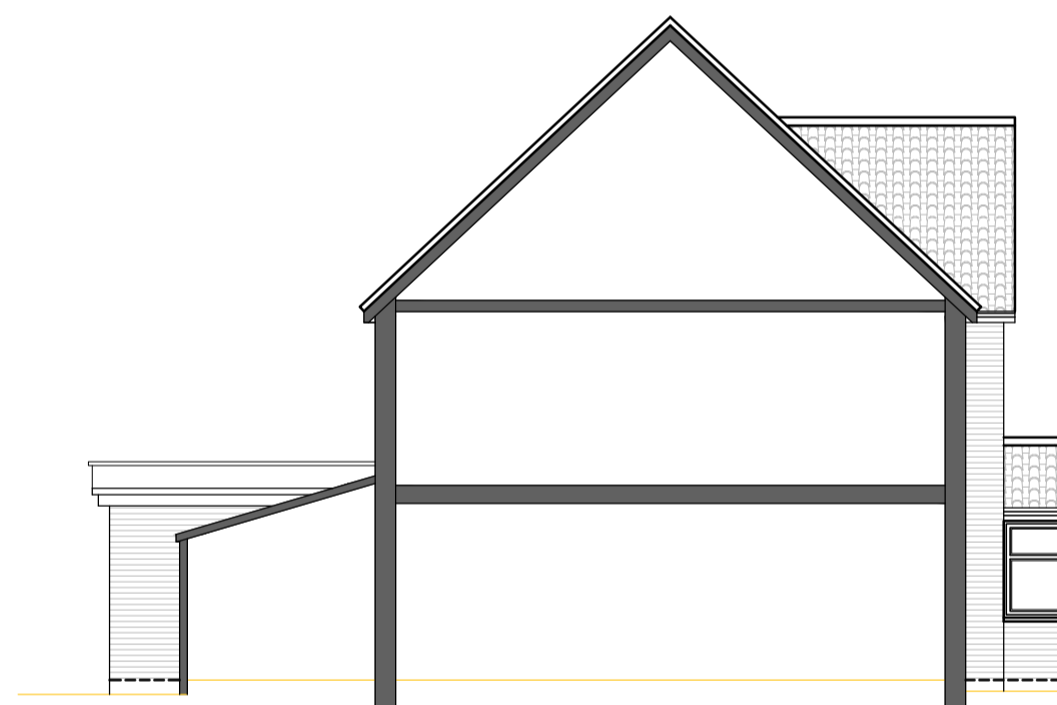


EXISTING
SECTION




PROPOSED
FRONT ELEVATION



PROPOSED
REAR ELEVATION

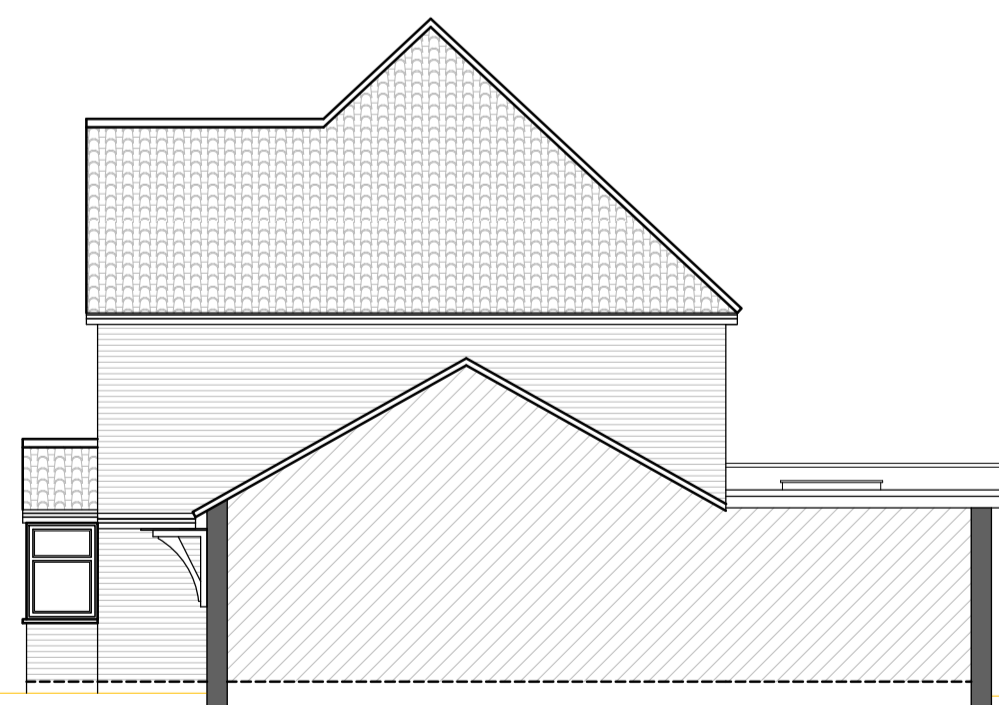


PROPOSED
SECTIONAL SIDE ELEVATION

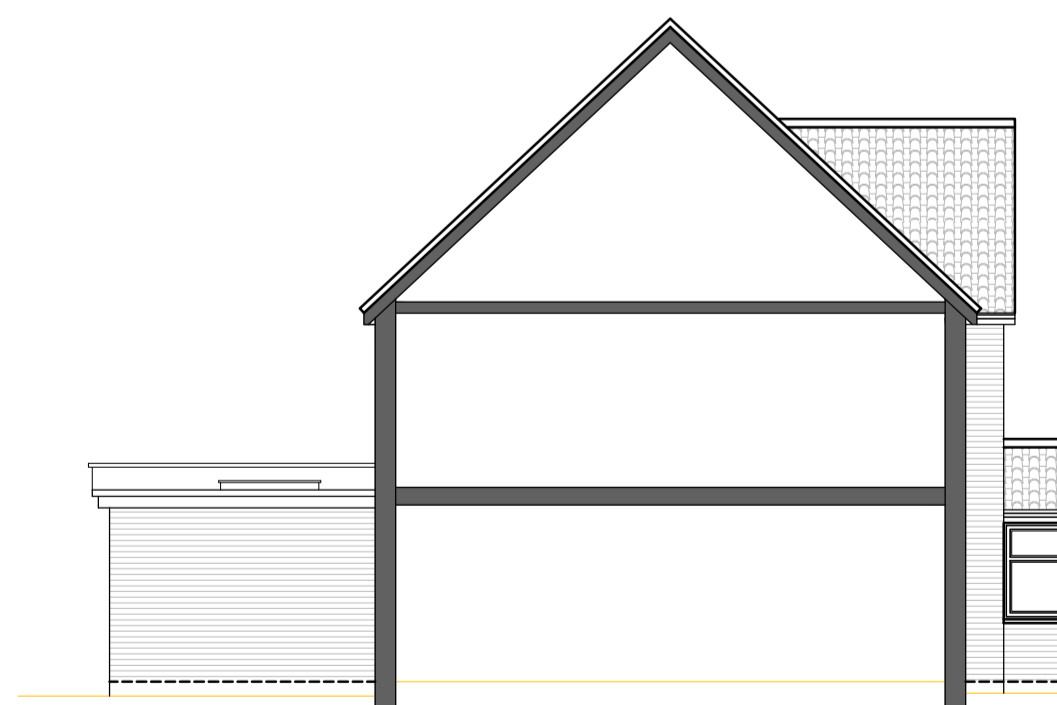

PROPOSED
SECTION

NOTES AND KEY
— BOUNDARY OUTLINE
ALL EXTERNAL MATERIALS TO BE MATCHED WITH THE EXISTING DWELLING.

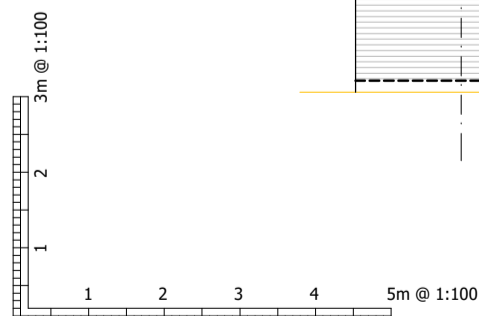

X	X	X
REV	DATE	NOTES

CLIENT
XXXXXXXXXXXXXX

DRAWINGS TO BE READ IN CONJUNCTION WITH RELEVANT DRAWING AND SPECS. DRAWINGS NOT TO BE SCALED. FIGURED DIMENSIONS ONLY. ANY DISCREPANCIES ARE TO BE POINTED TO THE DESIGNER. THE DESIGNER IS NOT LIABLE FOR ANY FAULTS NOT RAISED. DRAWINGS NOT TO BE SCALED FOR LAND TRANSFER PURPOSES

PROJECT
134 Franklin Way, Croydon, Surrey,
CR0 4UW

DRAWING TITLE
EXISTING AND PROPOSED
DRAWINGS

SCALE
1:100,500,1250@A1

DATE
MAY 23

DRAWN
MTN

DRAWING NO.
1021.01

REV.
-

ReDesign Architecture
THE OUTBUILDING, 305 CAMBERWELL NEW ROAD, SE5 0TF
TEL: 0208 166 1531 / 07984 923 366
WEB: WWW.RE-DESIGNLTD.COM
EMAIL: MAIL@RE-DESIGNLTD.COM

