

 

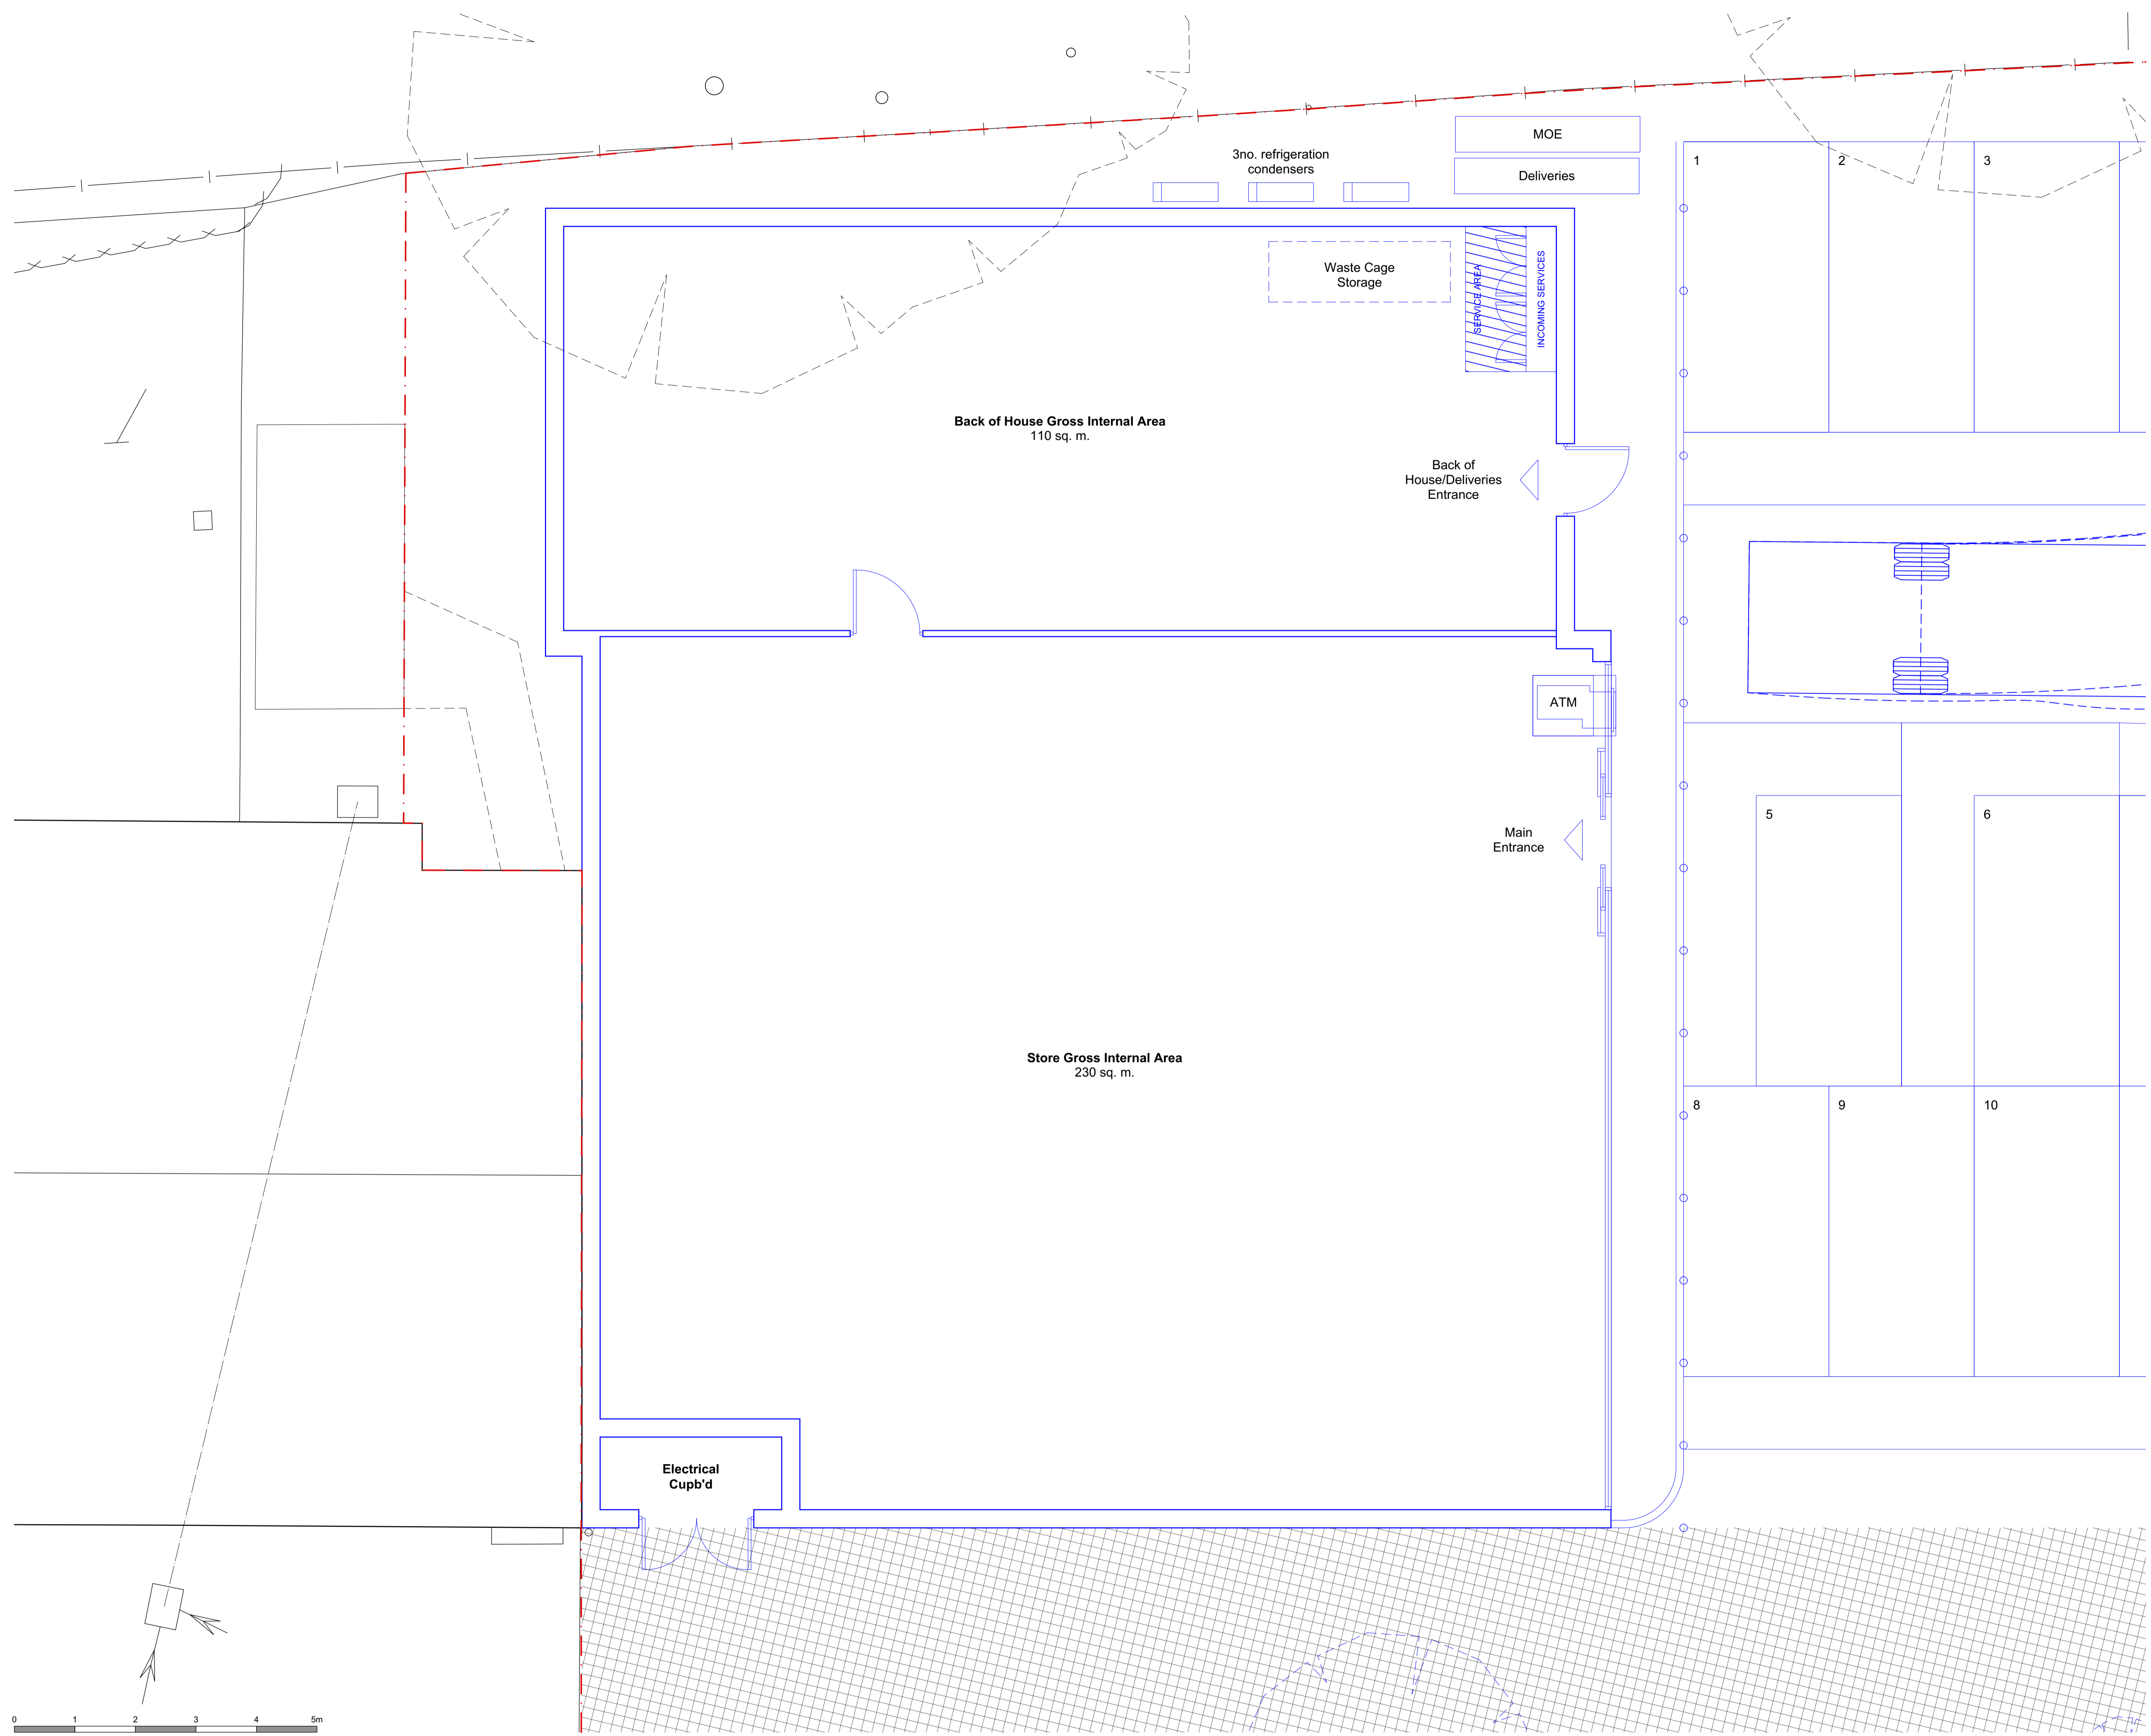


KEY

	Existing
	Proposed
	Existing Level
	Site Boundary



Rev. Date Description



Project
 Co-op Store
 Vintage Court, Puckeridge, Ware. SG11 1SA

Drg Title
 Proposed Ground Floor Plan

Date	Scale	Drg Status.
Oct 2023	1:50 @ A1	Planning
Drg No.	Revision	
1010 VC - DG120	-	