





KEY


	Existing
	Demolition
	+55.350 Existing Level
	Site Boundary



1 **South West Elevation**  
 Scale: 1:100

 

2 **South East Elevation**  
 Scale: 1:100

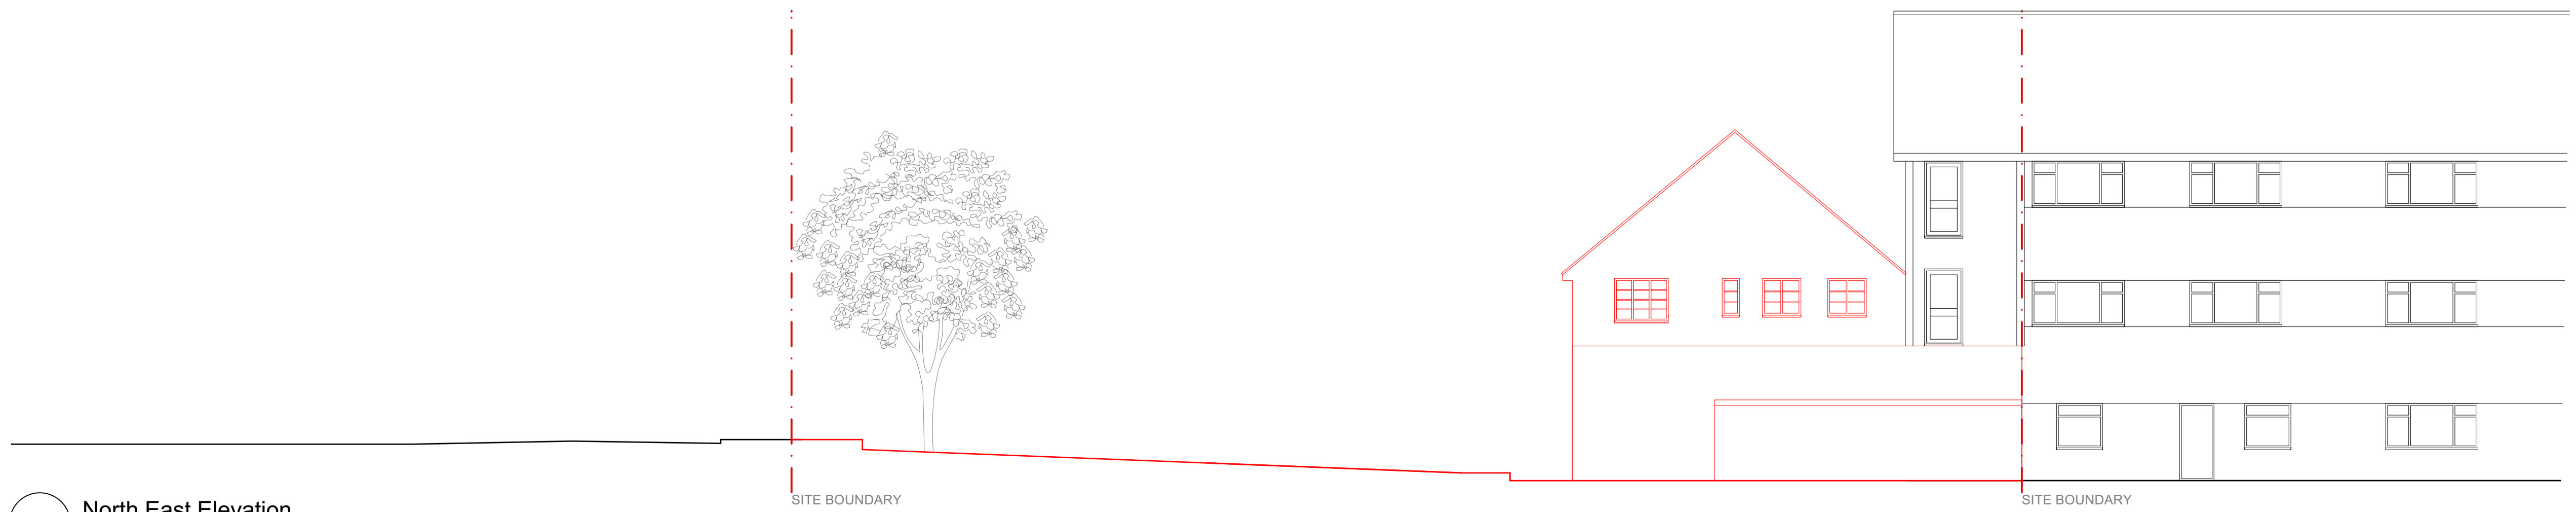

3 **North East Elevation**  
 Scale: 1:100



Rev.	Date	Description
------	------	-------------



Project  
**Convenience Store**  
**Vintage Court, Puckeridge, Ware. SG11 1SA**

Drg Title  
**Existing Elevations**

Date	Scale	Drg Status.
Oct 2023	1:100 @ A1	PLANNING

Drg No.	Revision
<b>1010 VC - DG040</b>	-