

 

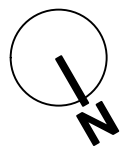
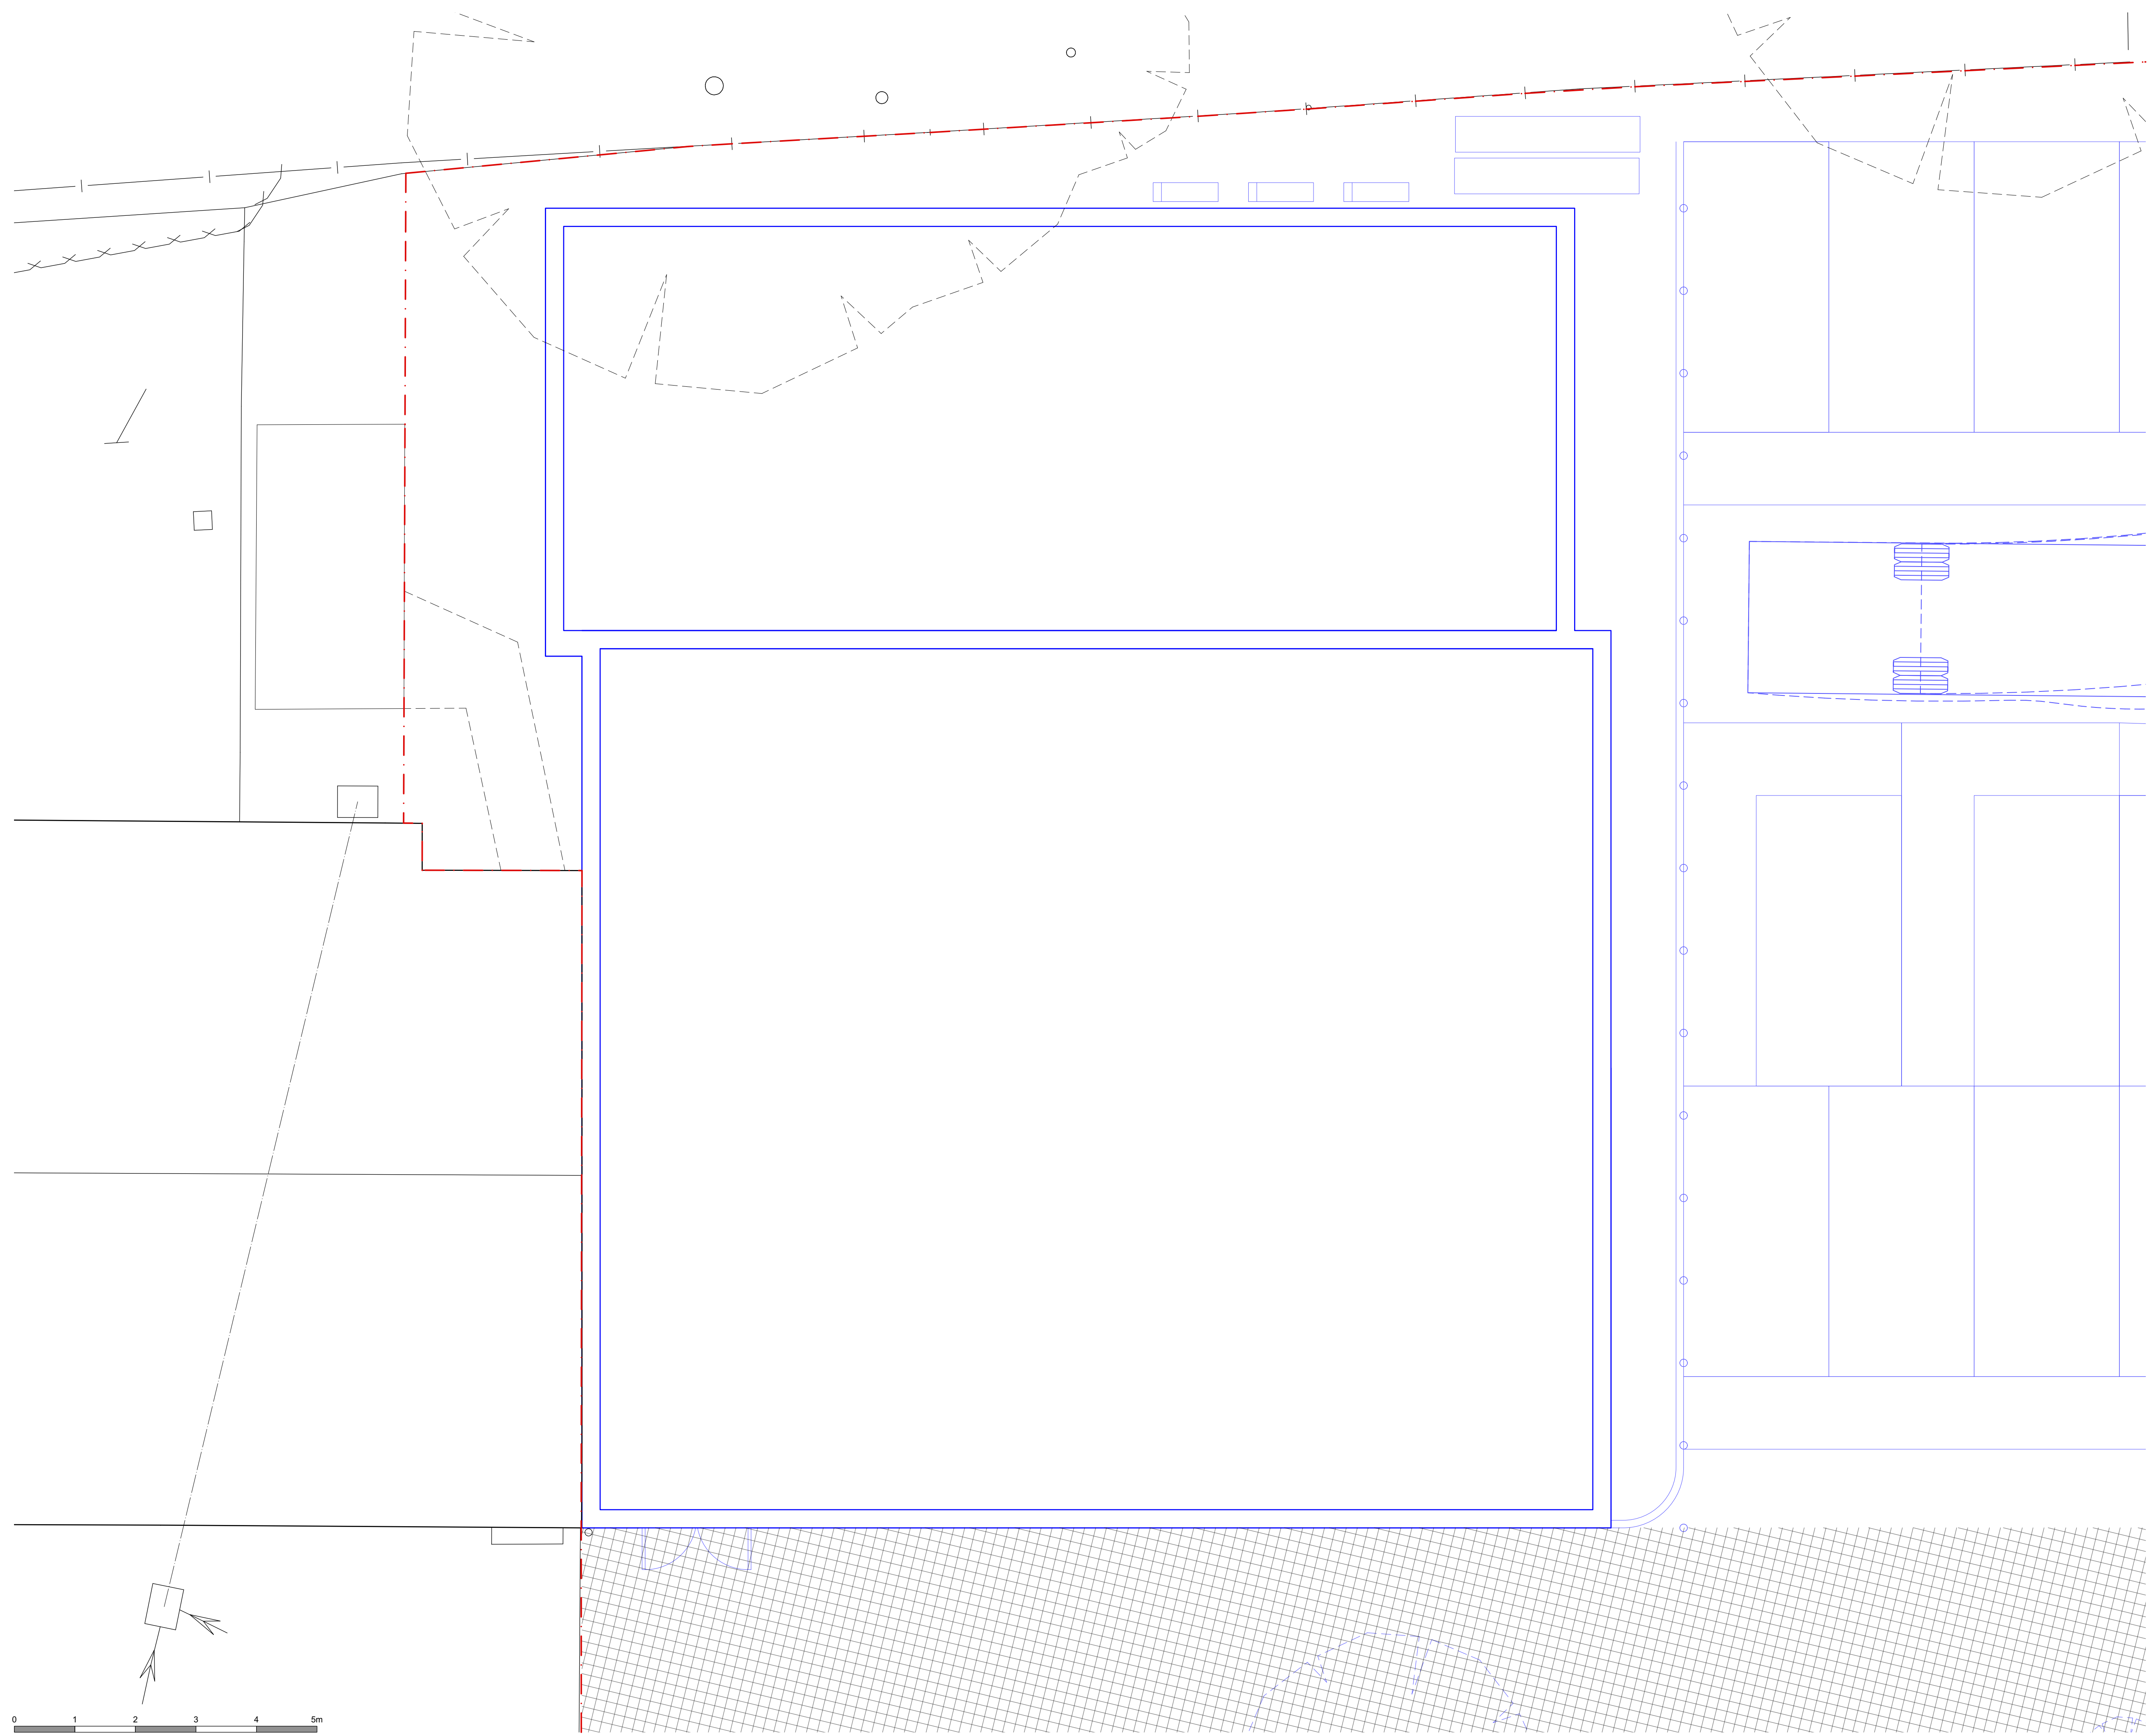
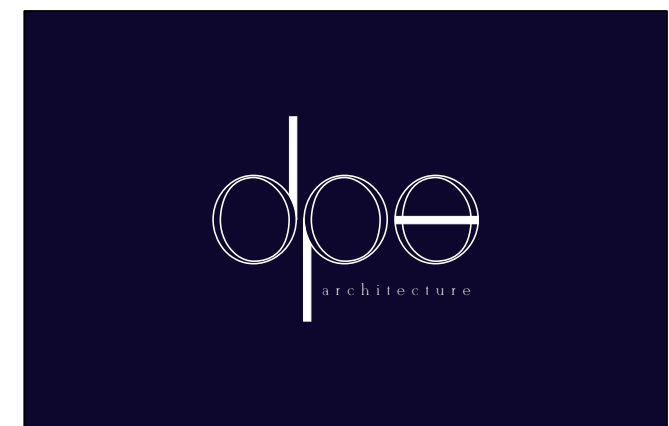


KEY

	Existing
	Proposed
	+55.350 Existing Level
	Site Boundary



Rev.	Date	Description
A	11.07.2023	Solar Panels



Project
 Convenience Store
 Vintage Court, Puckeridge, Ware. SG11 1SA

Drg Title
Proposed Roof Plan

Date	Scale	Drg Status.
Oct 2023	1:50 @ A1	Planning
Drg No.	Revision	
1010 VC - DG121	A	