


1 South West Elevation
 Scale: 1:100

- Header soldier course parapet
- Dark grey painted timber boarding
- Bollards
- Dark green glazed bricks in header soldier courses
- Red brick to match surrounding buildings in alternating headers and stretcher courses



4 South East Elevation
 Scale: 1:100

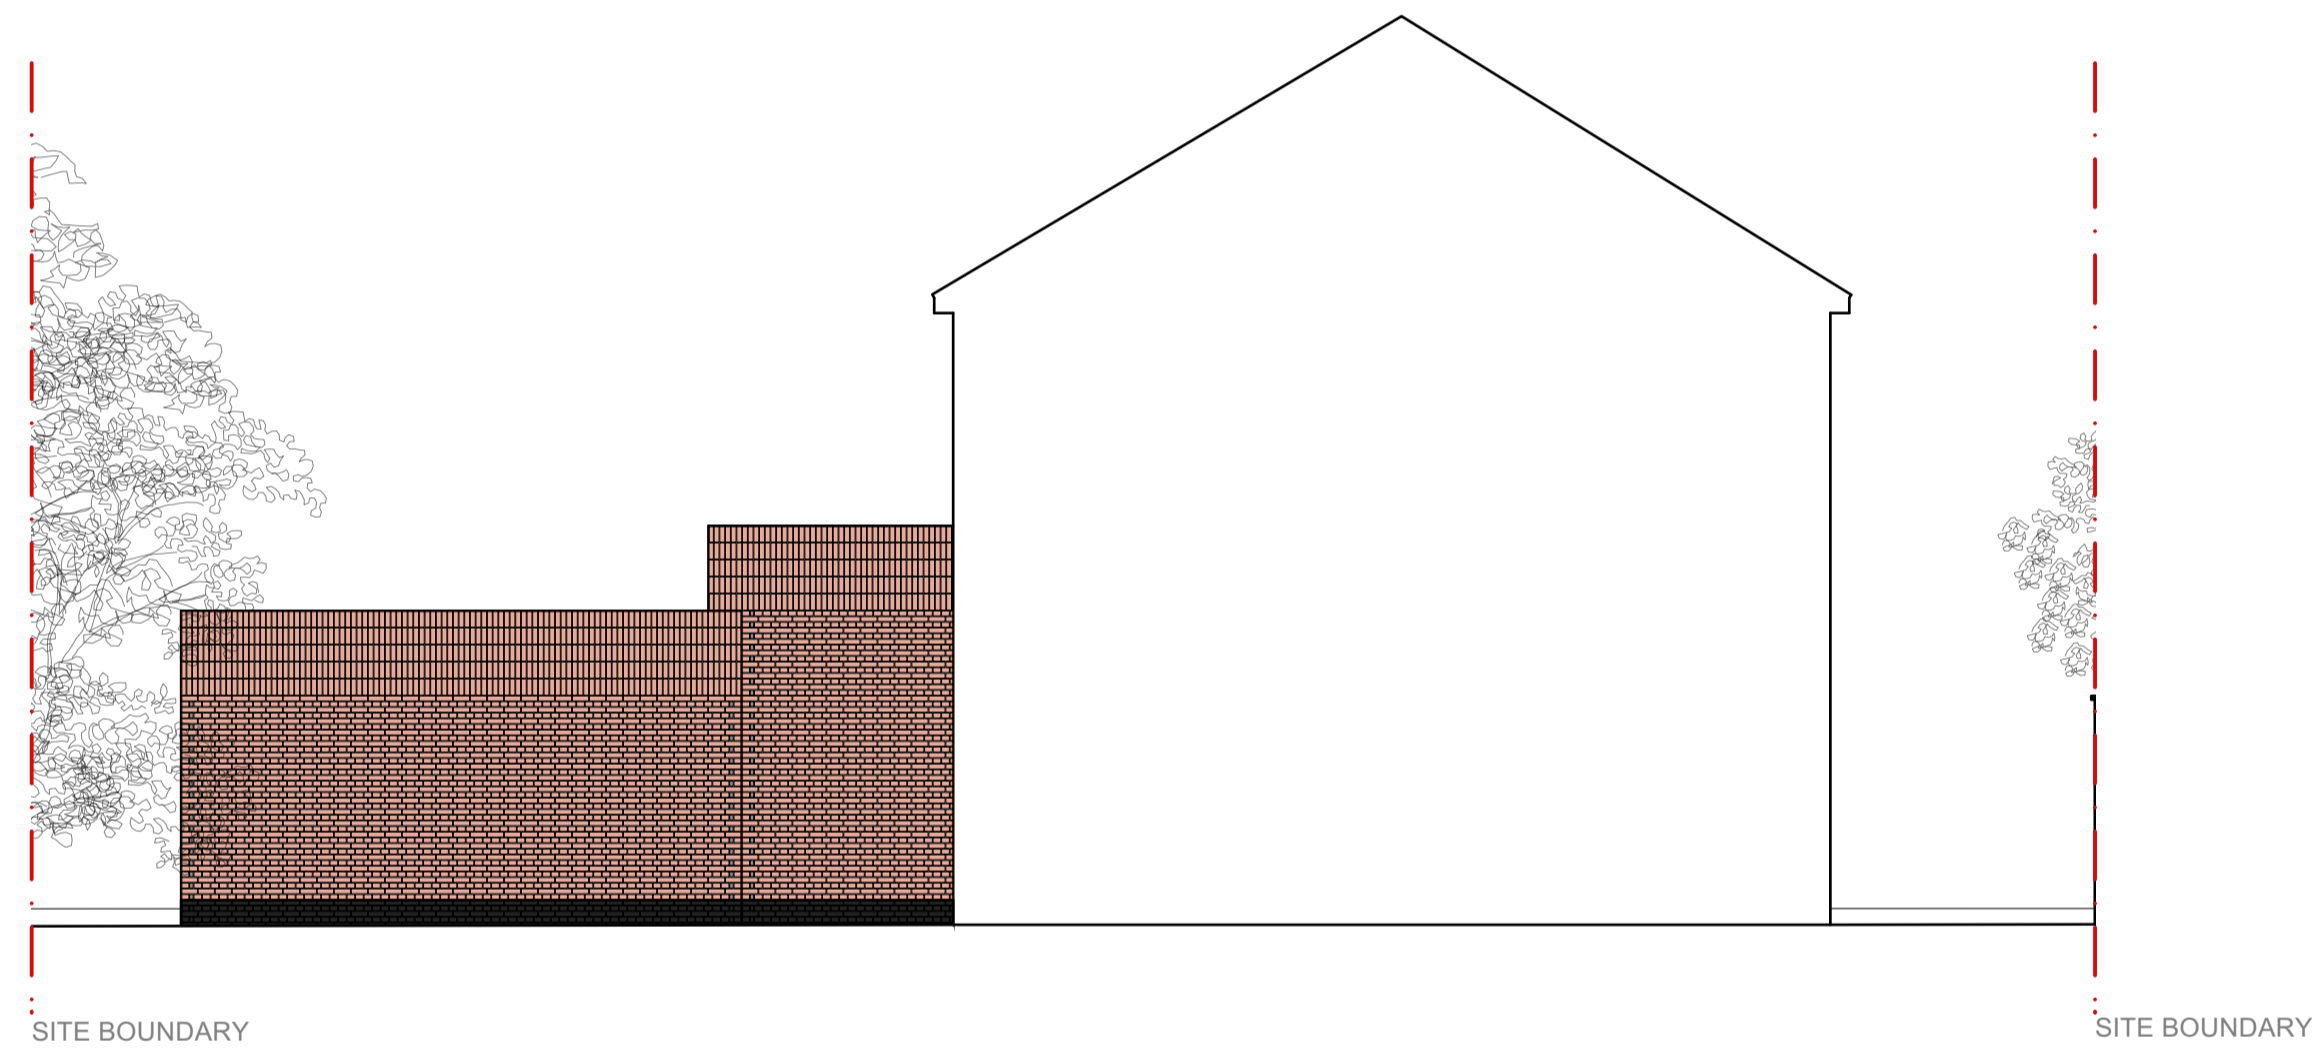


2 South East Elevation
 Scale: 1:100

- Header soldier course parapet
- Dark grey painted timber boarding
- Dark green glazed bricks in header soldier courses
- Aluminium windows

Red brick to match surrounding buildings in alternating headers and stretcher courses

Rev.	Date	Description
------	------	-------------

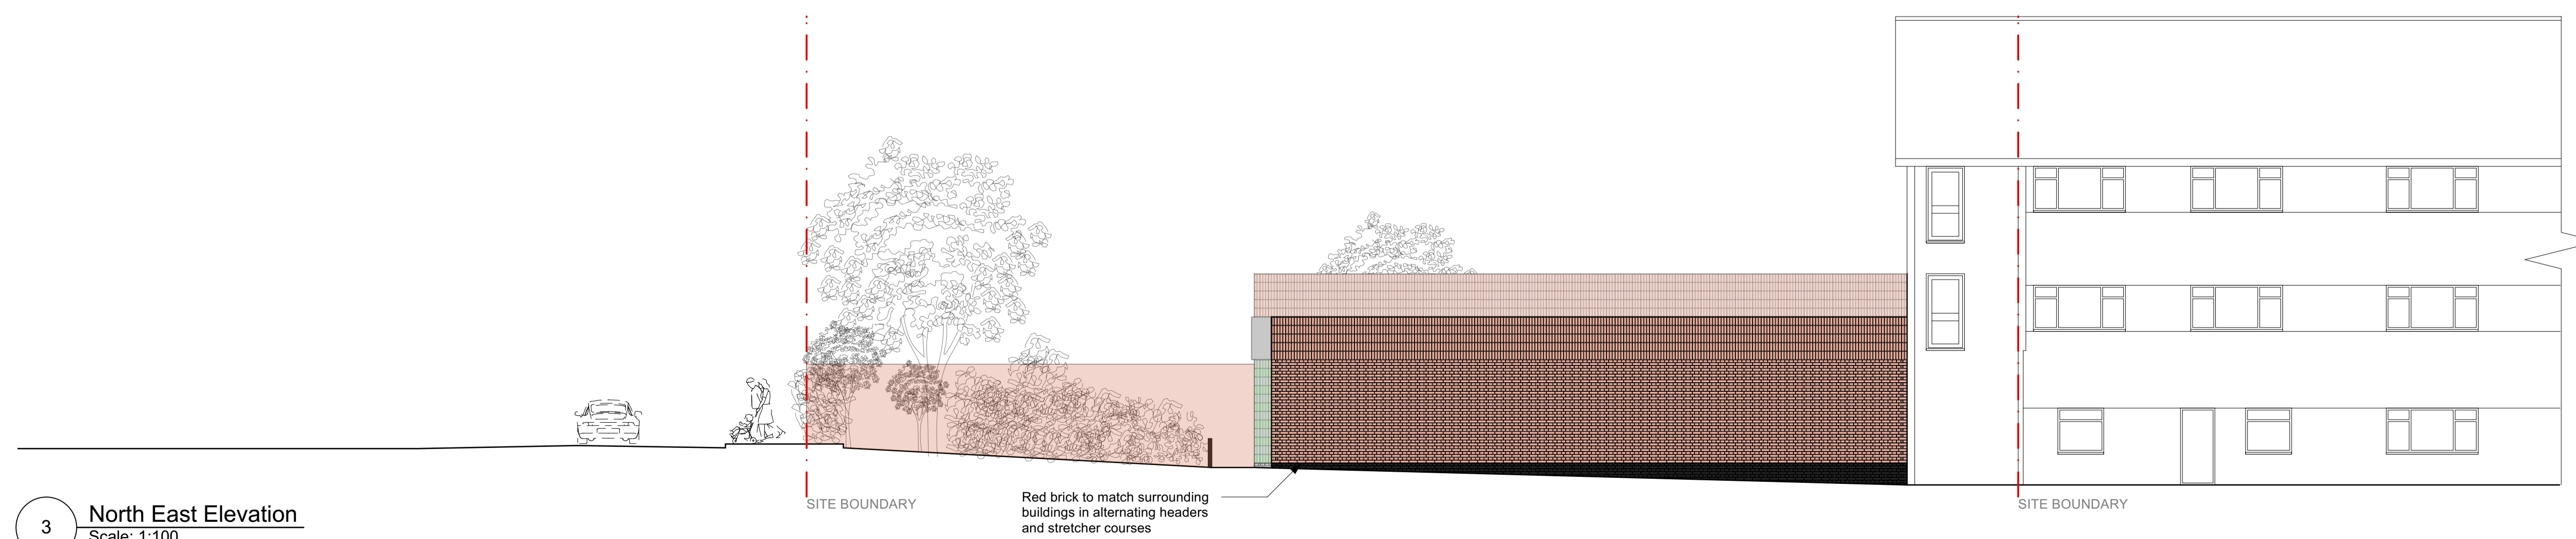

3 North East Elevation
 Scale: 1:100

Red brick to match surrounding buildings in alternating headers and stretcher courses



Project
 Convenience Store
 Vintage Court, Puckeridge, Ware. SG11 1SA

Drg Title
 Proposed Elevations

Date	Scale	Drg Status.
Oct 2023	1:100 @ A1	PLANNING

Drg No.	Revision
1010 VC - DG140	-