



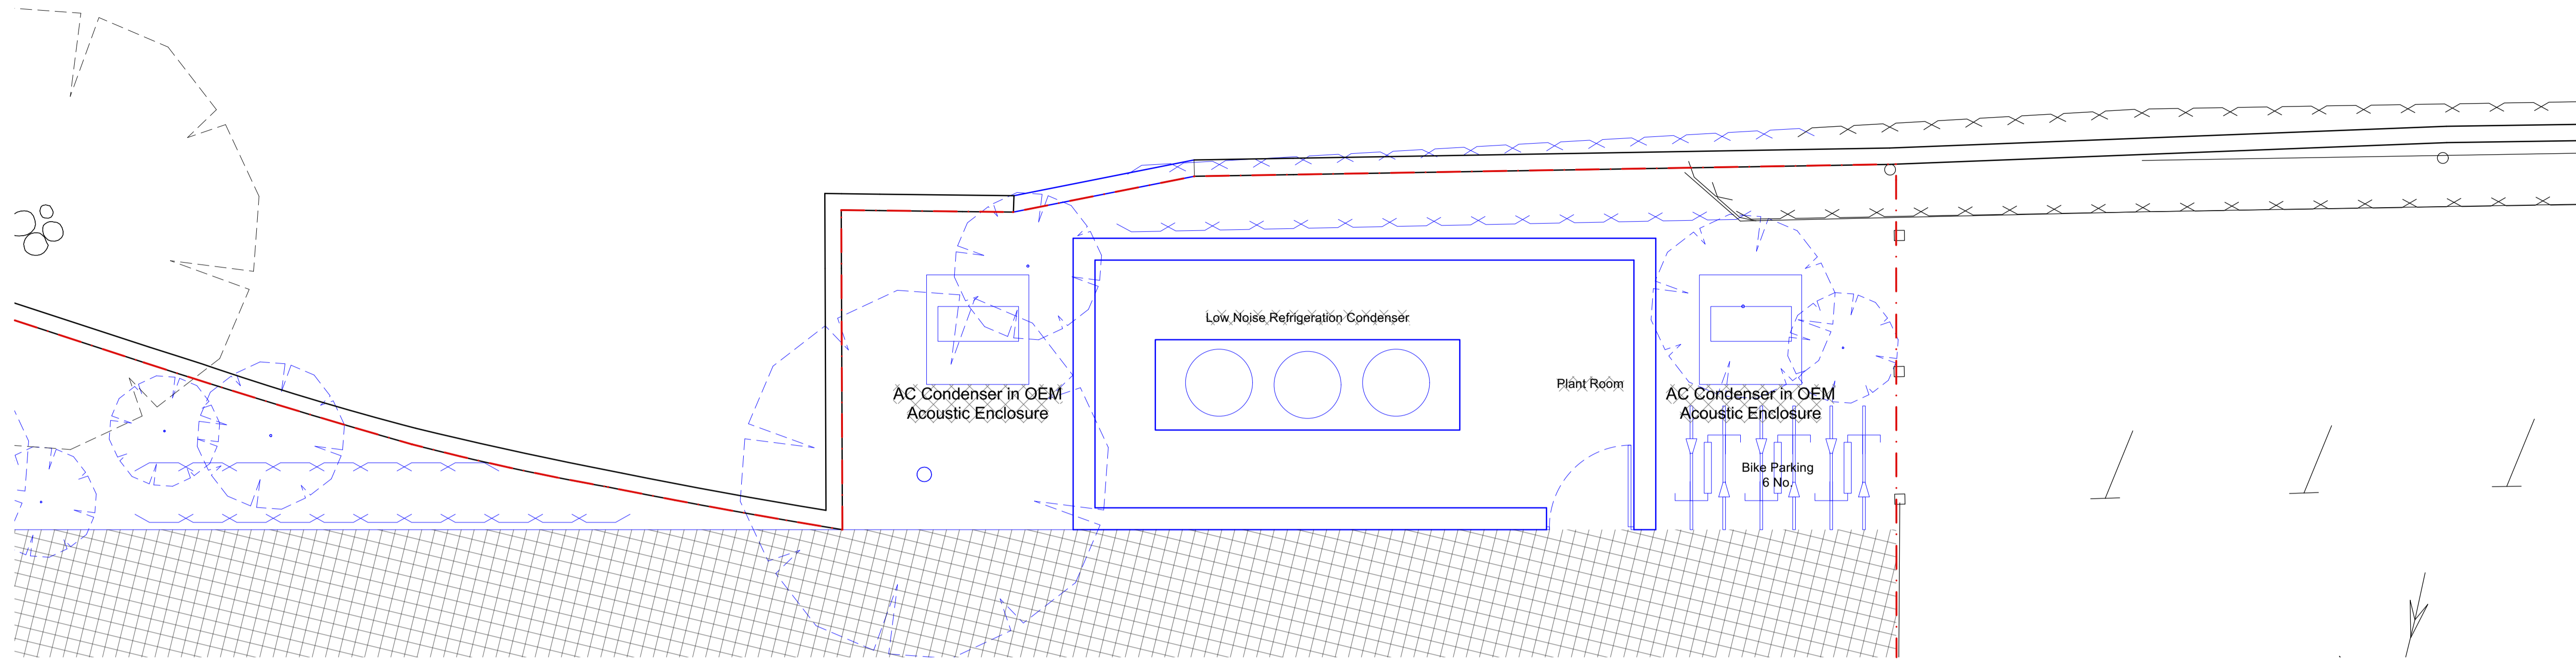
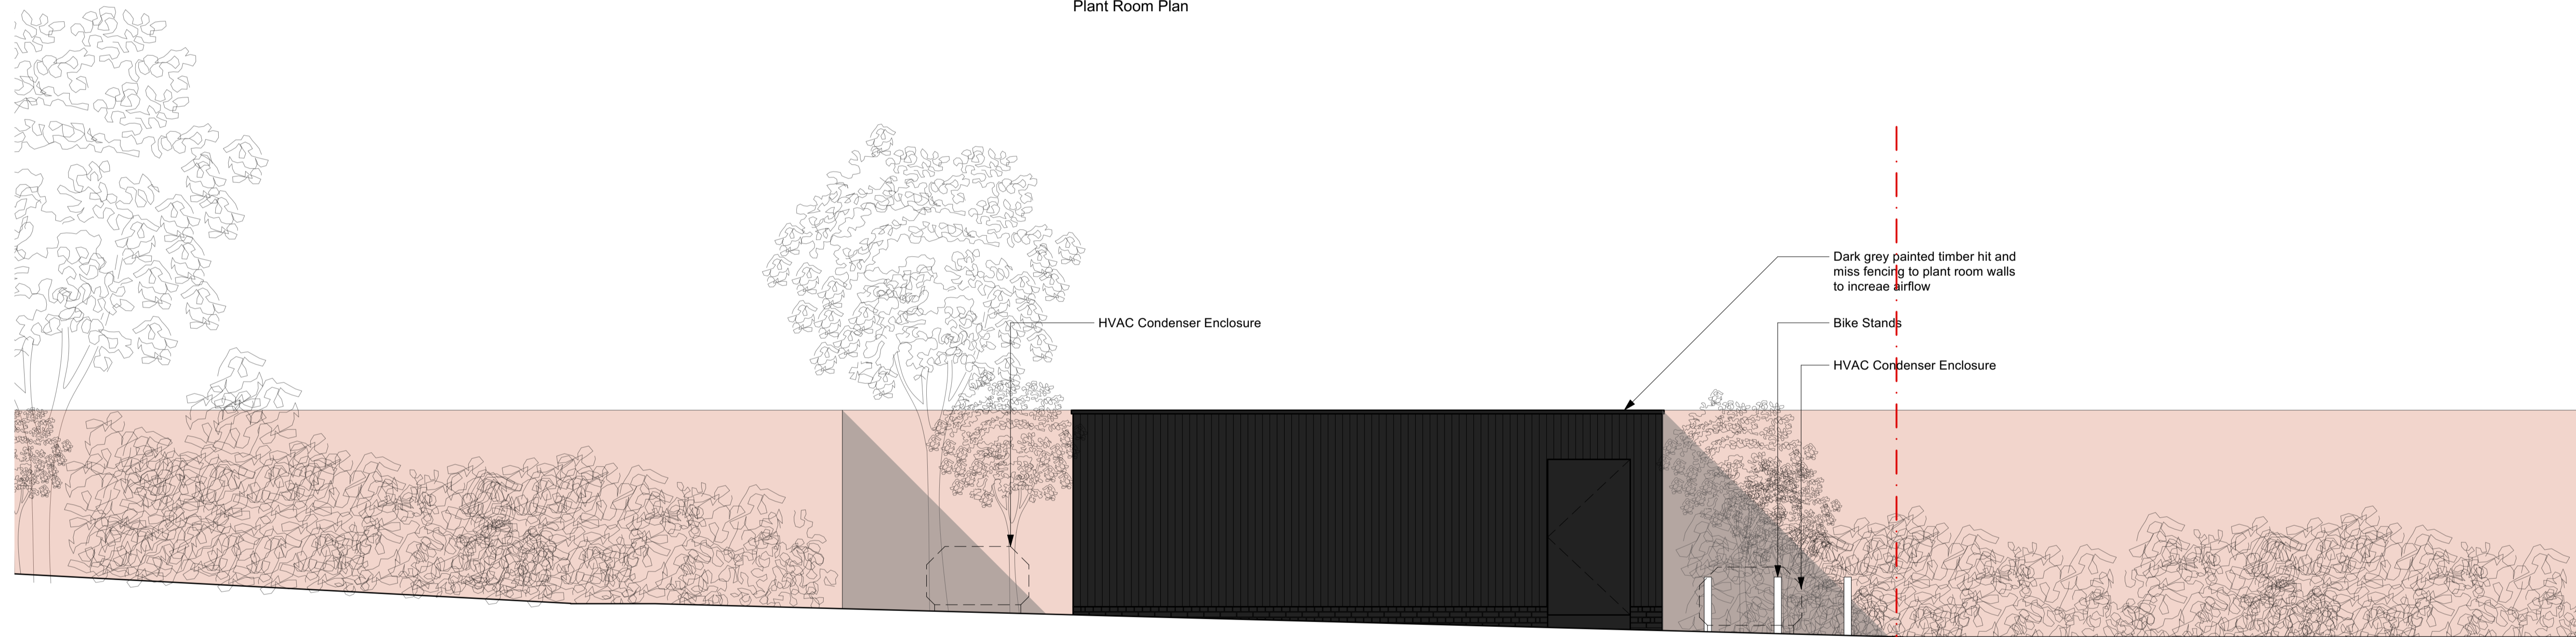


KEY


	Existing
	Proposed
	+55.350 Existing Level
	Site Boundary




Plant Room Plan

 

Plant Room Front Elevation

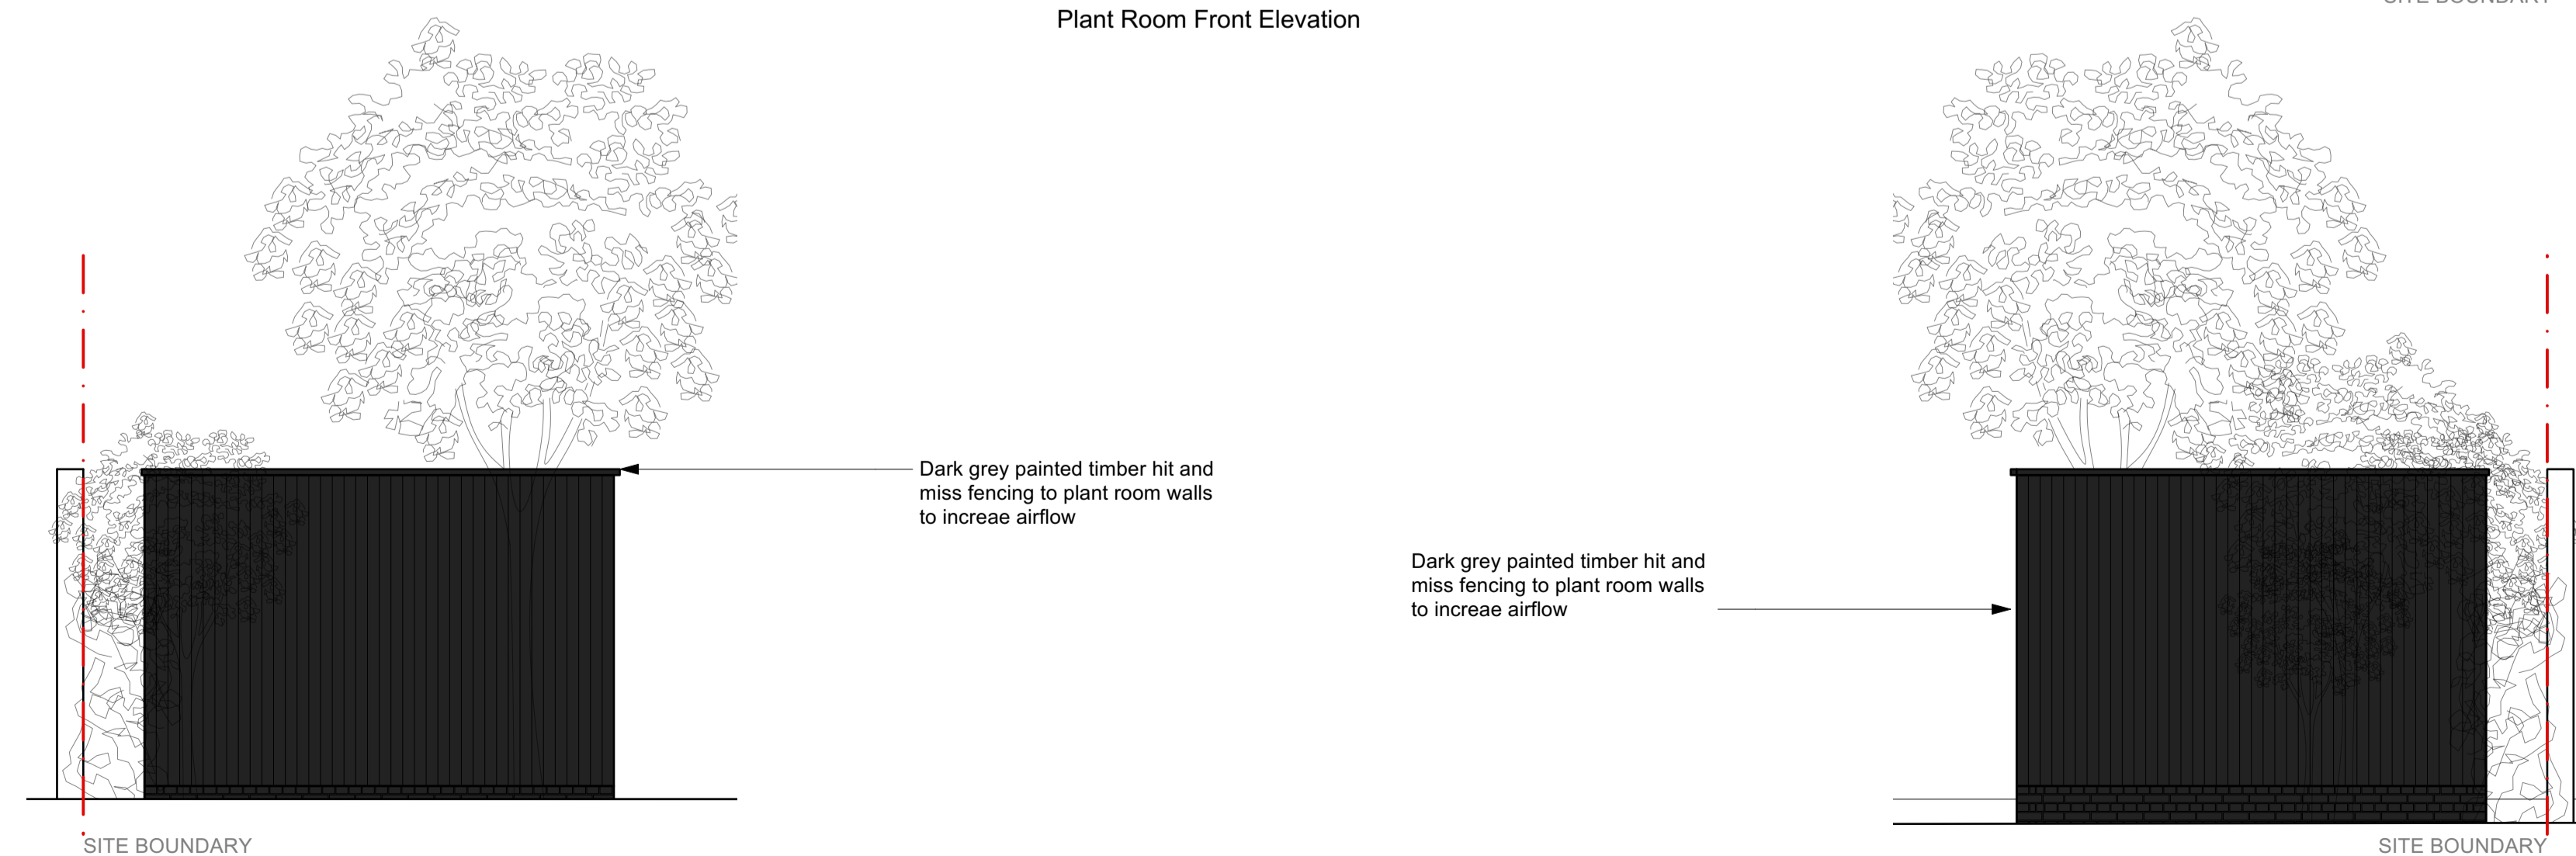

Plant Room Side Elevation

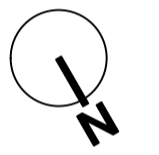

Rev.	Date	Description
------	------	-------------



Project
 Convenience Store
 Vintage Court, Puckeridge, Ware. SG11 1SA

Drg Title
 Proposed Plant Room

Date	Scale	Drg Status.
Oct 2023	1:50 @ A1	Planning
Drg No.	Revision	
1010 VC - DG122	-	