



GROUND FLOOR PLAN
Existing | 1:100

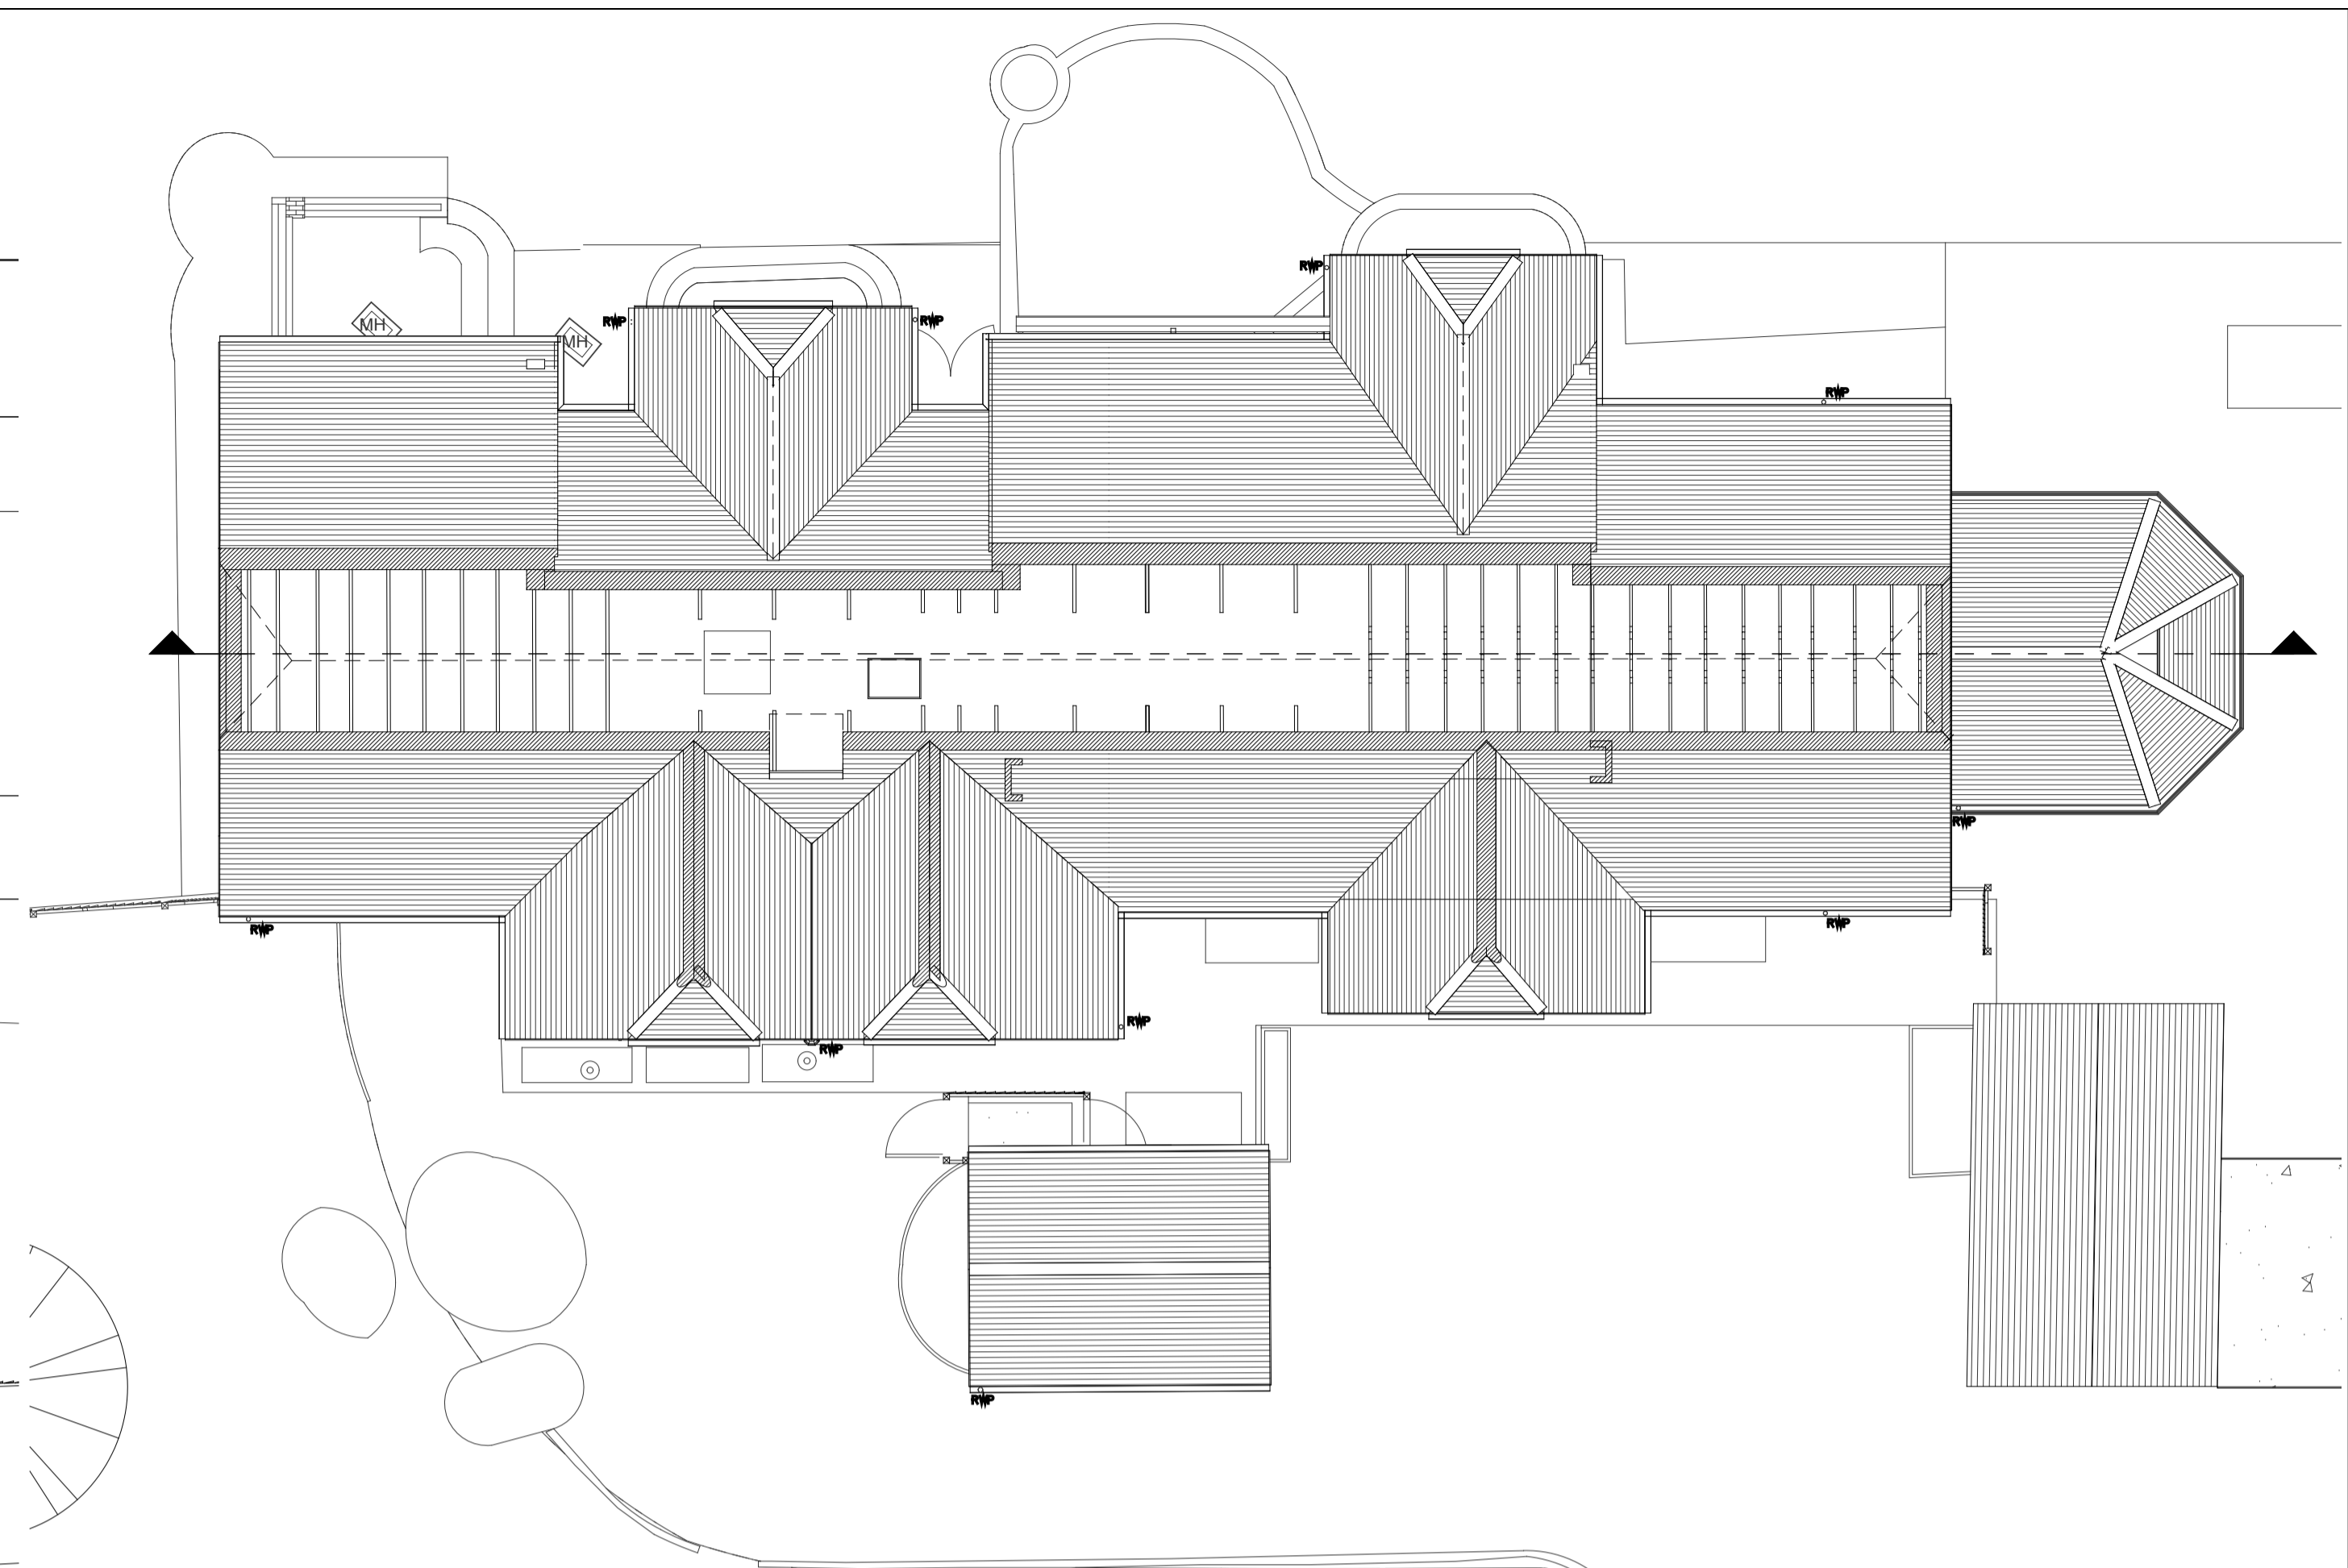

LOFT PLAN
Existing | 1:100

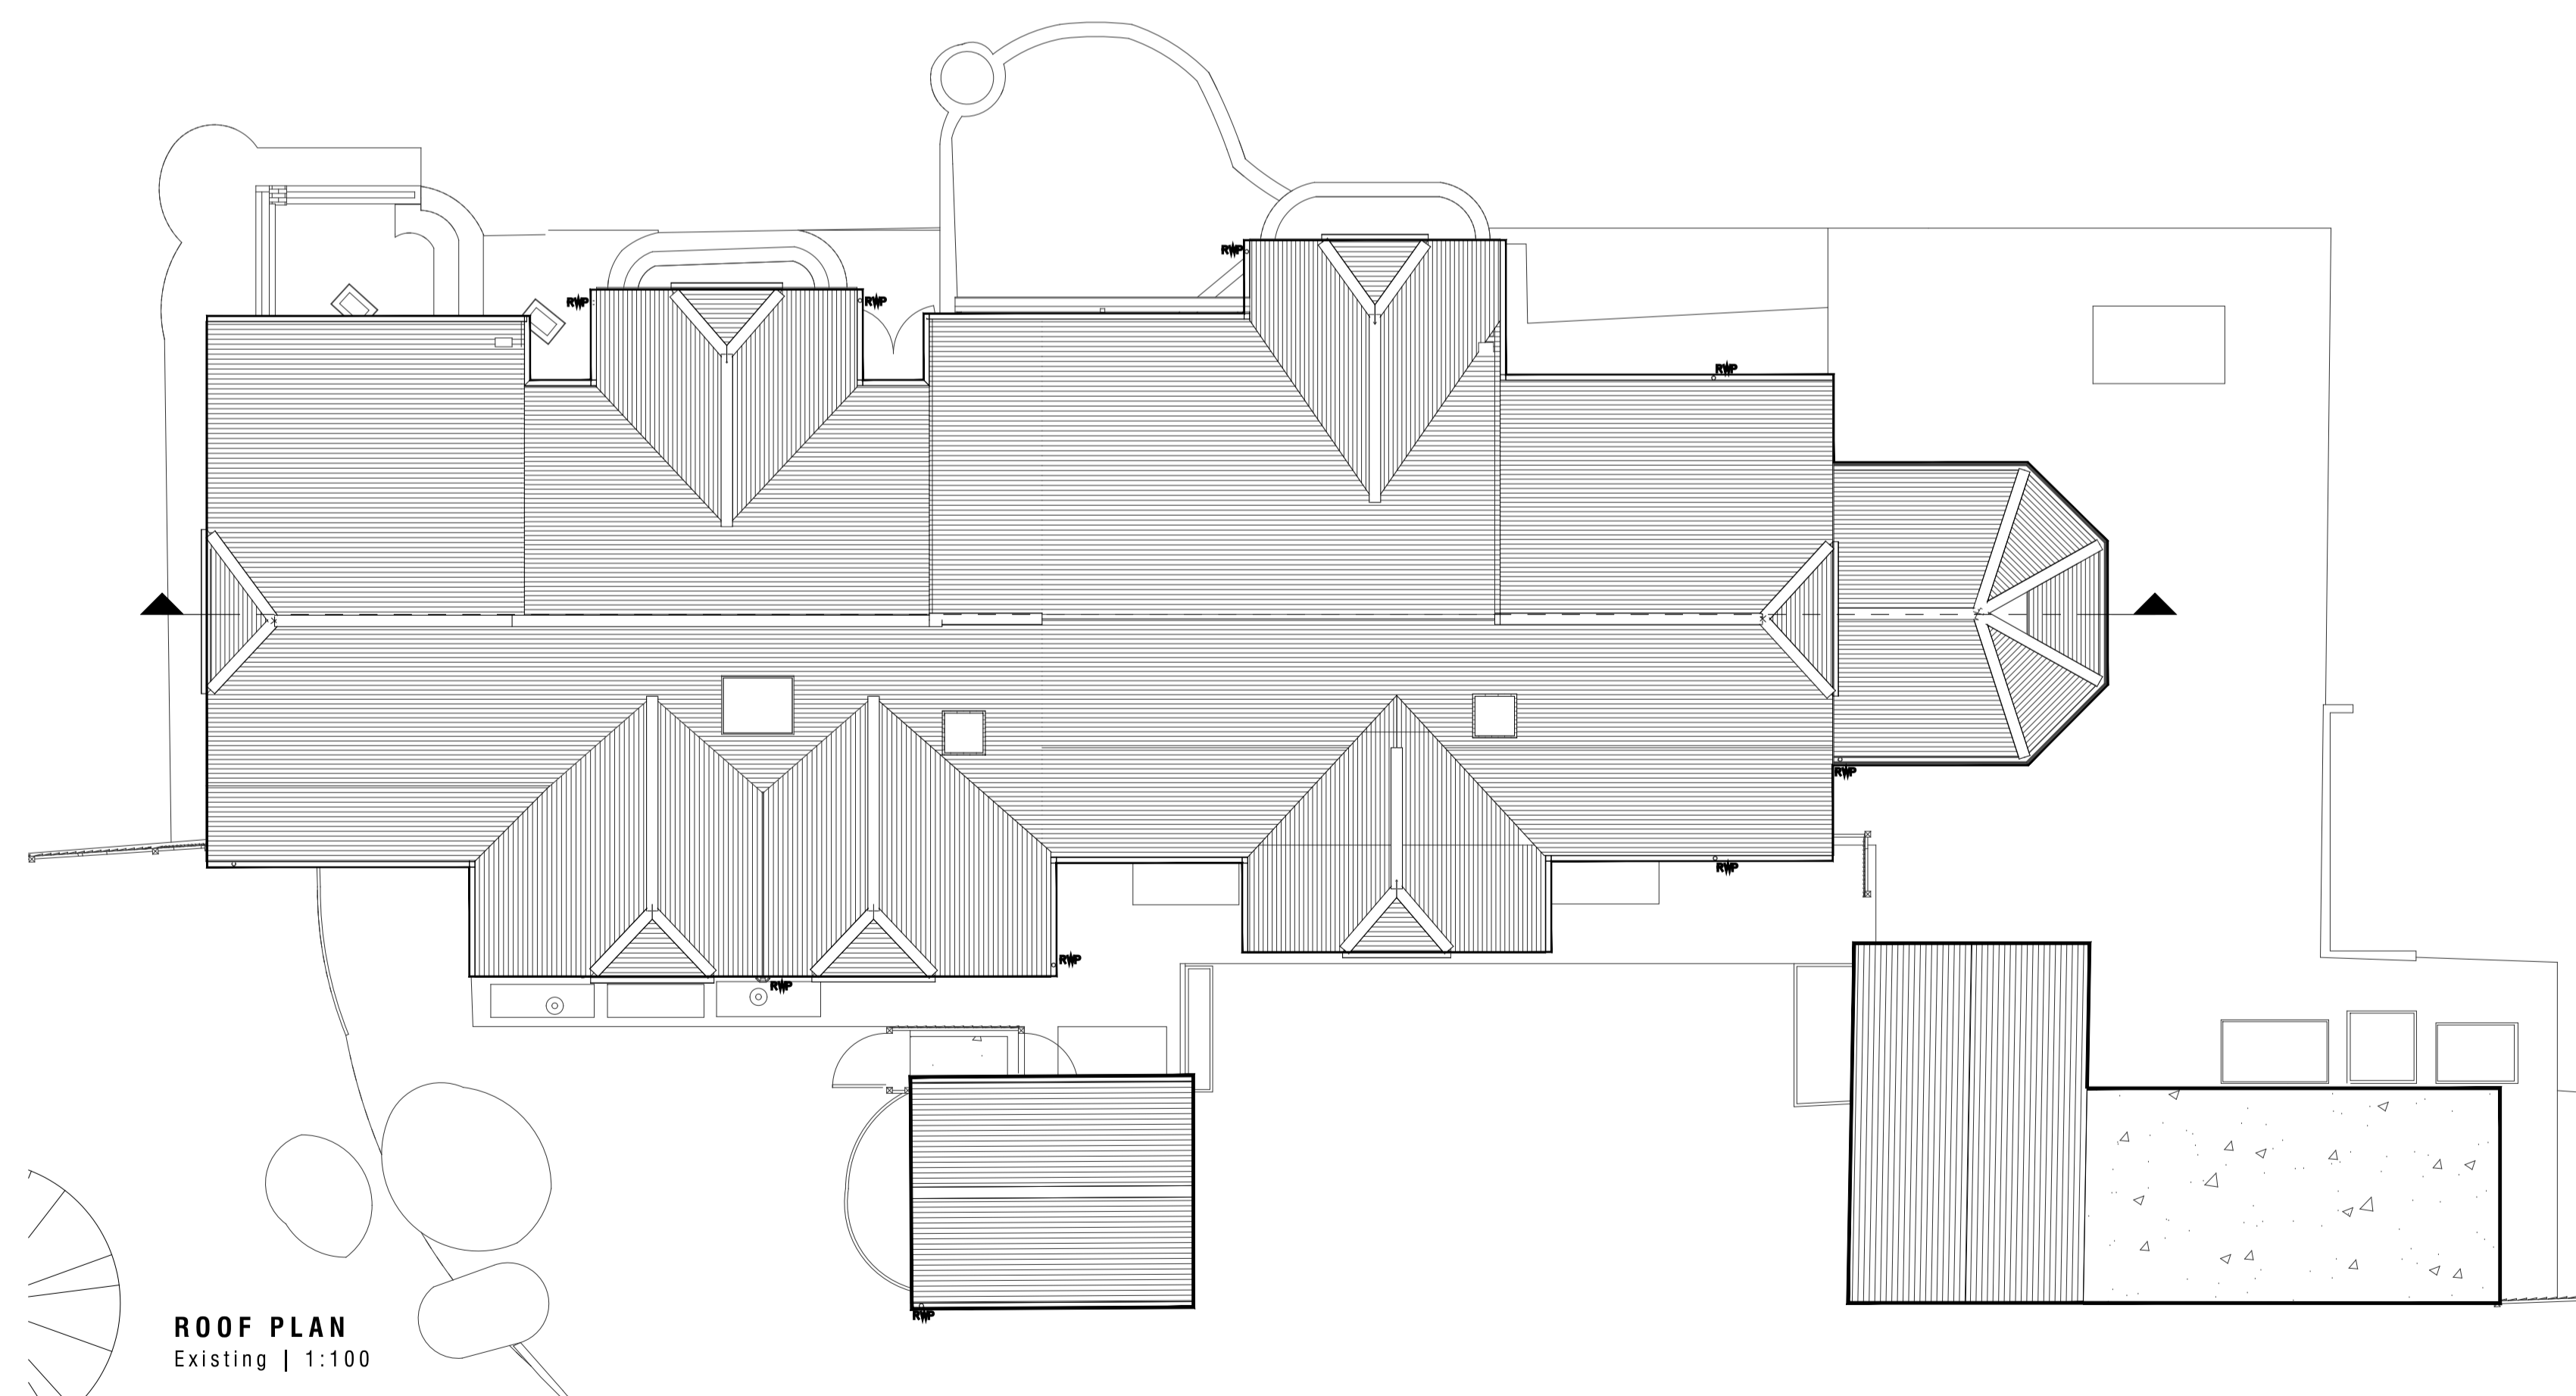


ROOF PLAN
Existing | 1:100

Scale in Metres

0	5	10	15	20	25	30	35	40	45	50	55	60	65	70	75	80	85	90	95	100
0	10	20	30	40	50	60	70	80	90	100	110	120	130	140	150	160	170	180	190	200

Scale in Metres

50	100	150	200	250	1:2500
25	50	75	100	125	1:1250
10	20	30	40	50	1:500
4	8	12	20	30	1:200
2	4	6	10	15	1:100
1	2	3	4	5	1:50

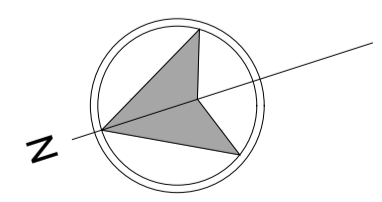

Rev.	Date	Description	Name

CHRISTYS
ALBURY END
WARE SG11 2HS

FLOOR PLANS
AS EXISTING

Kirby . Cove . Architects
Studio 10 Dimsdale House Hertford SG14 1BY 01992 538088

2410	101	-
drawn AR	date October 2023	chk A
		chk B
		scale 1:100 @A1