


SITE LOCATION PLAN
Existing | 1:1250

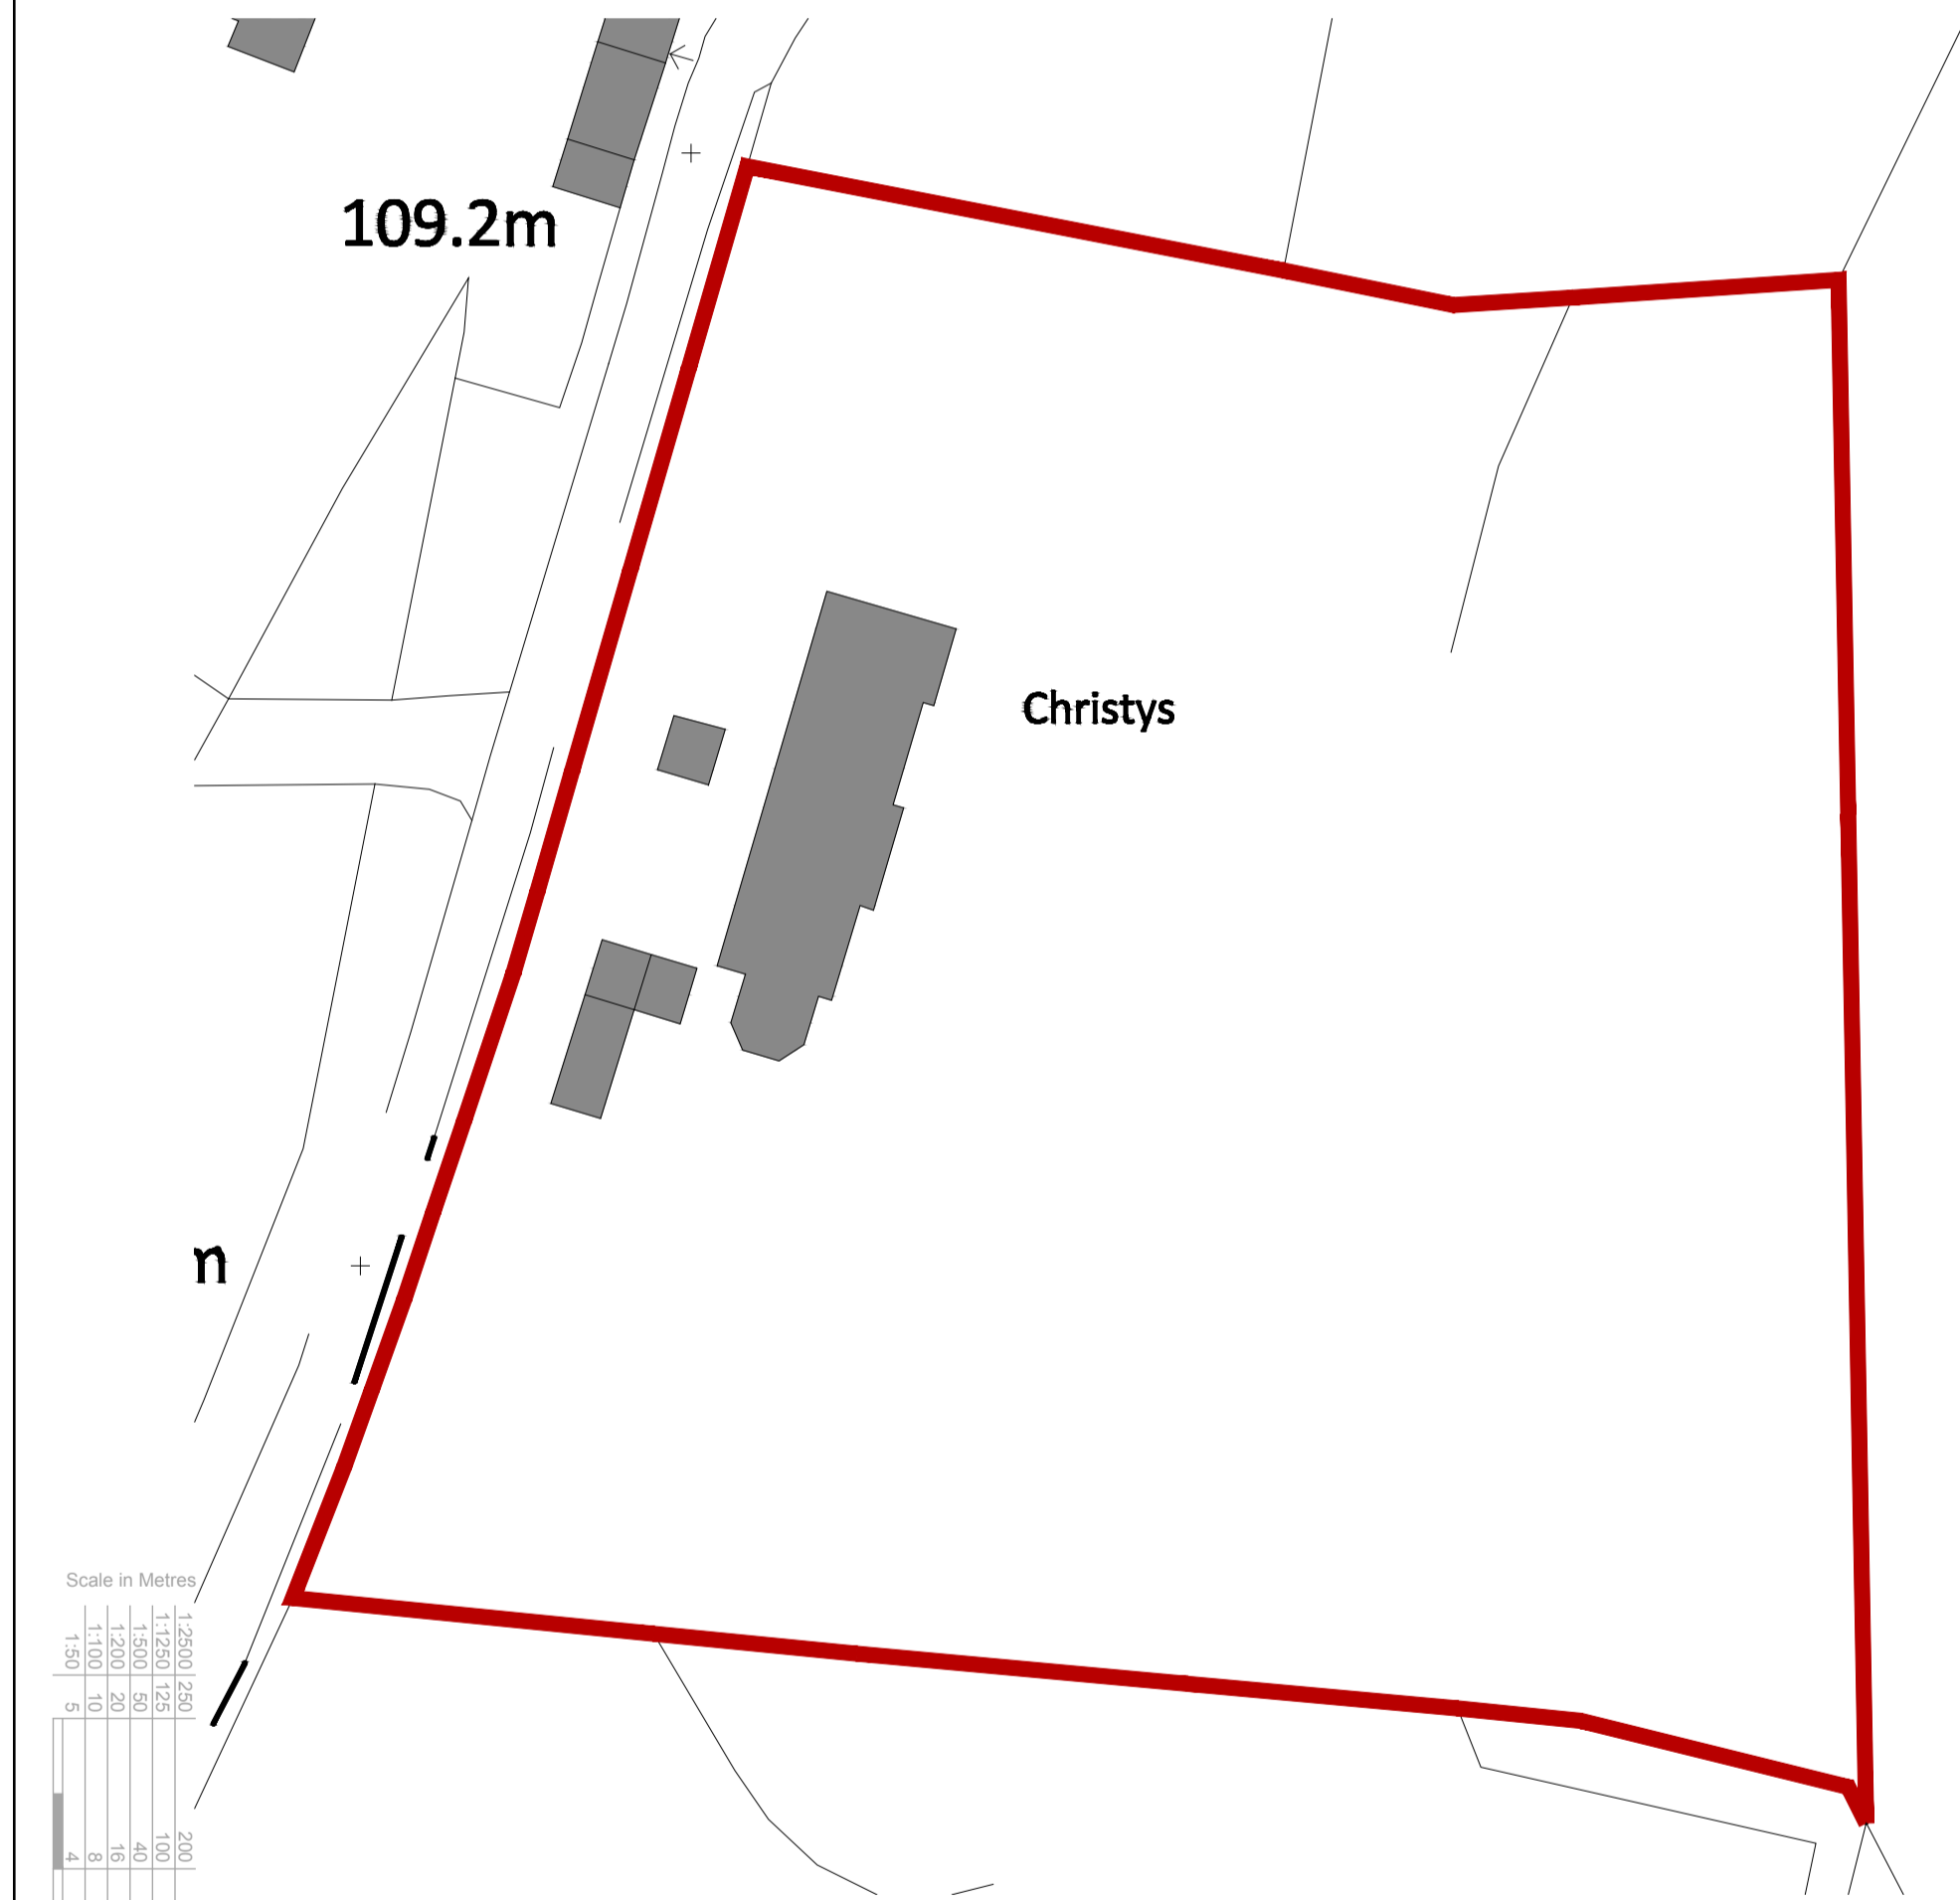

BLOCK PLAN
Existing | 1:500

Scale in Metres

1:1000	1000
1:1250	1250
1:1500	1500
1:2000	2000
1:2500	2500
1:3000	3000
1:4000	4000
1:5000	5000
1:6000	6000
1:8000	8000
1:10000	10000

0	50	100	150	200	250	1:2500
0	25	50	75	100	125	1:1250
0	10	20	30	40	50	1:500
0	4	8	12	16	20	1:200
0	2	4	6	8	10	1:100
0	1	2	3	4	5	1:50



SITE PLAN
Existing | 1:200

CHRISTYS
ALBURY END
WARE SG11 2HS

SITE LOCATION, BLOCK PLAN AND SITE PLAN
AS EXISTING

Kirby . Cove . Architects

Studio 10 Dimsdale House Hertford SG14 1BY 01992 538088

2410	100	-
drawn AR	date October 2023	chk A chk B scale 1:100 @A1

Rev.	Date	Description	Name